




NEED NO.	DATE	ISSUING CHANGE	GEZENTEN DESIGNED BY	GEPRIFFT CHECKED BY			
PLANNING PLAN CONTENT			DATE	DATE			
Riva Elementanschlüsse Riva Unit section details							
PROJECT PROJECT NR.	Fenster RIVA AWS60 FR 30 /AWS70 FR 30 Window RIVA AWS60 FR 30 /AWS70 FR 30				PROJECT NR. PROJECT NR.		
BAUHER CLIENT							
PLANNED FOLDER							
BENEDICT + RIVA				BENEDICT + RIVA GmbH Nöckerstrasse 19 04229 Leipzig, Germany			
ASPHALTCONCRETE CONTRACT PERIOD		Mathias Anderts					
PLANNING PLANS	STATUS	PLANNING FORMAT	MASSTAB SCALE	GEZENTEN DESIGNED BY	GEPRIFFT CHECKED BY		
	DRAFT	DM A1	0,1m	R.JUN	I.A.		
PLANNING DOCUMENT NUMBER							

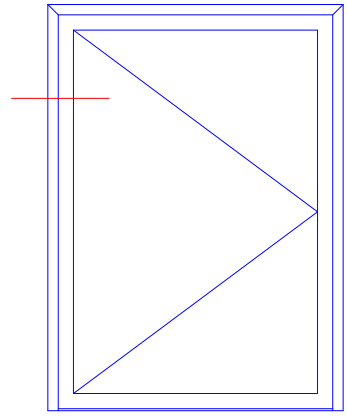


Fenster nach innend öffnend, EI30(F30)-Verglasung
Inward-opening window EI30 (F30) glazing


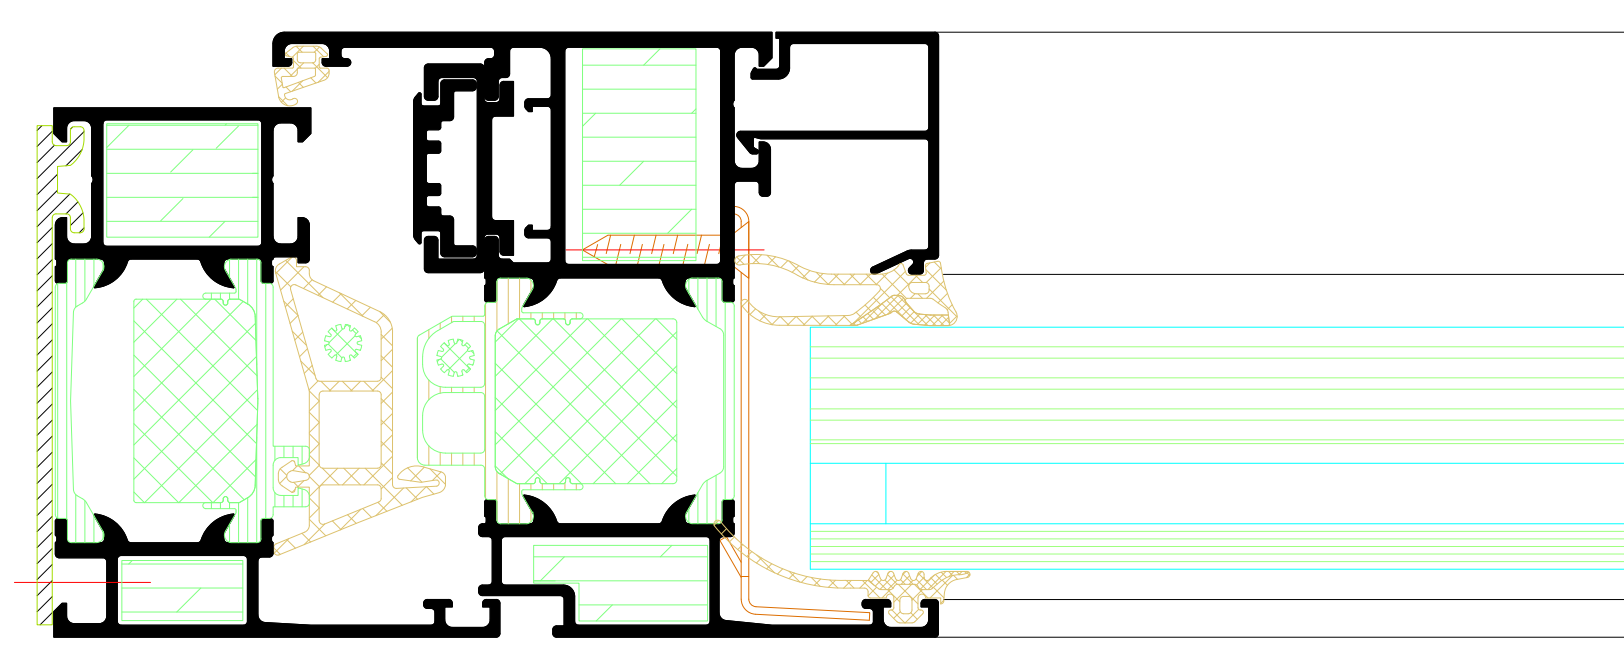


Fenster nach innend öffnend, EI30(F30)-Verglasung
Inward-opening window EI30 (F30) glazing

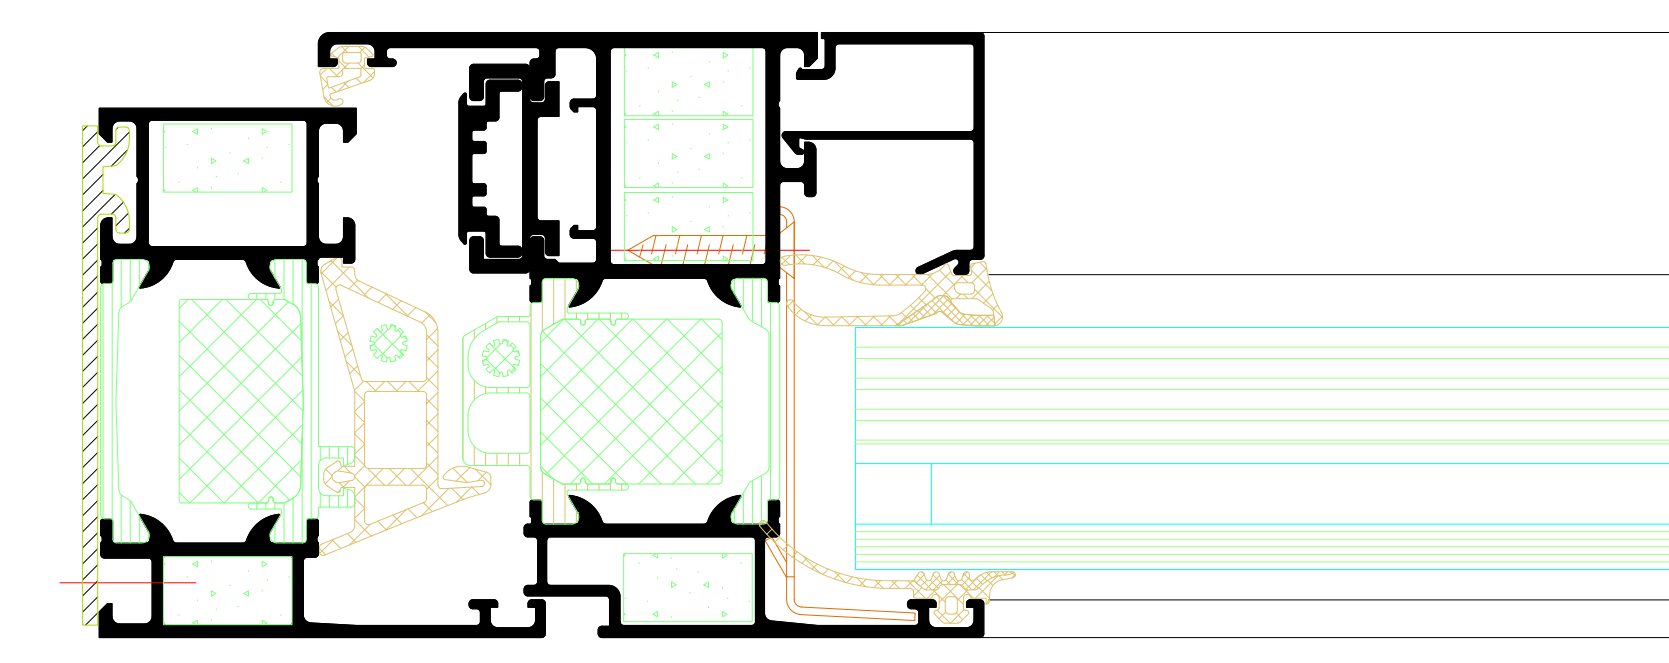[illegible]

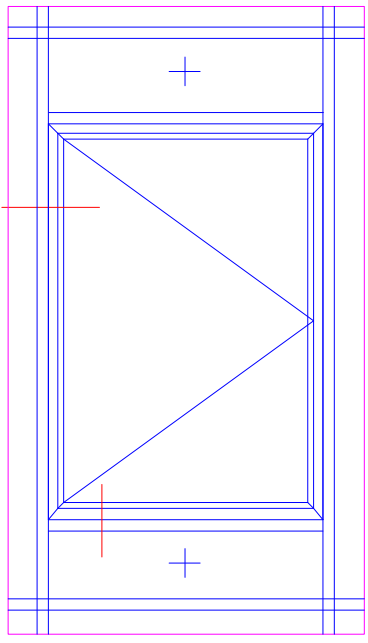

Fenster eingesetzt in die Brandschutzfassade
Window inserted into the fire resistant Facade

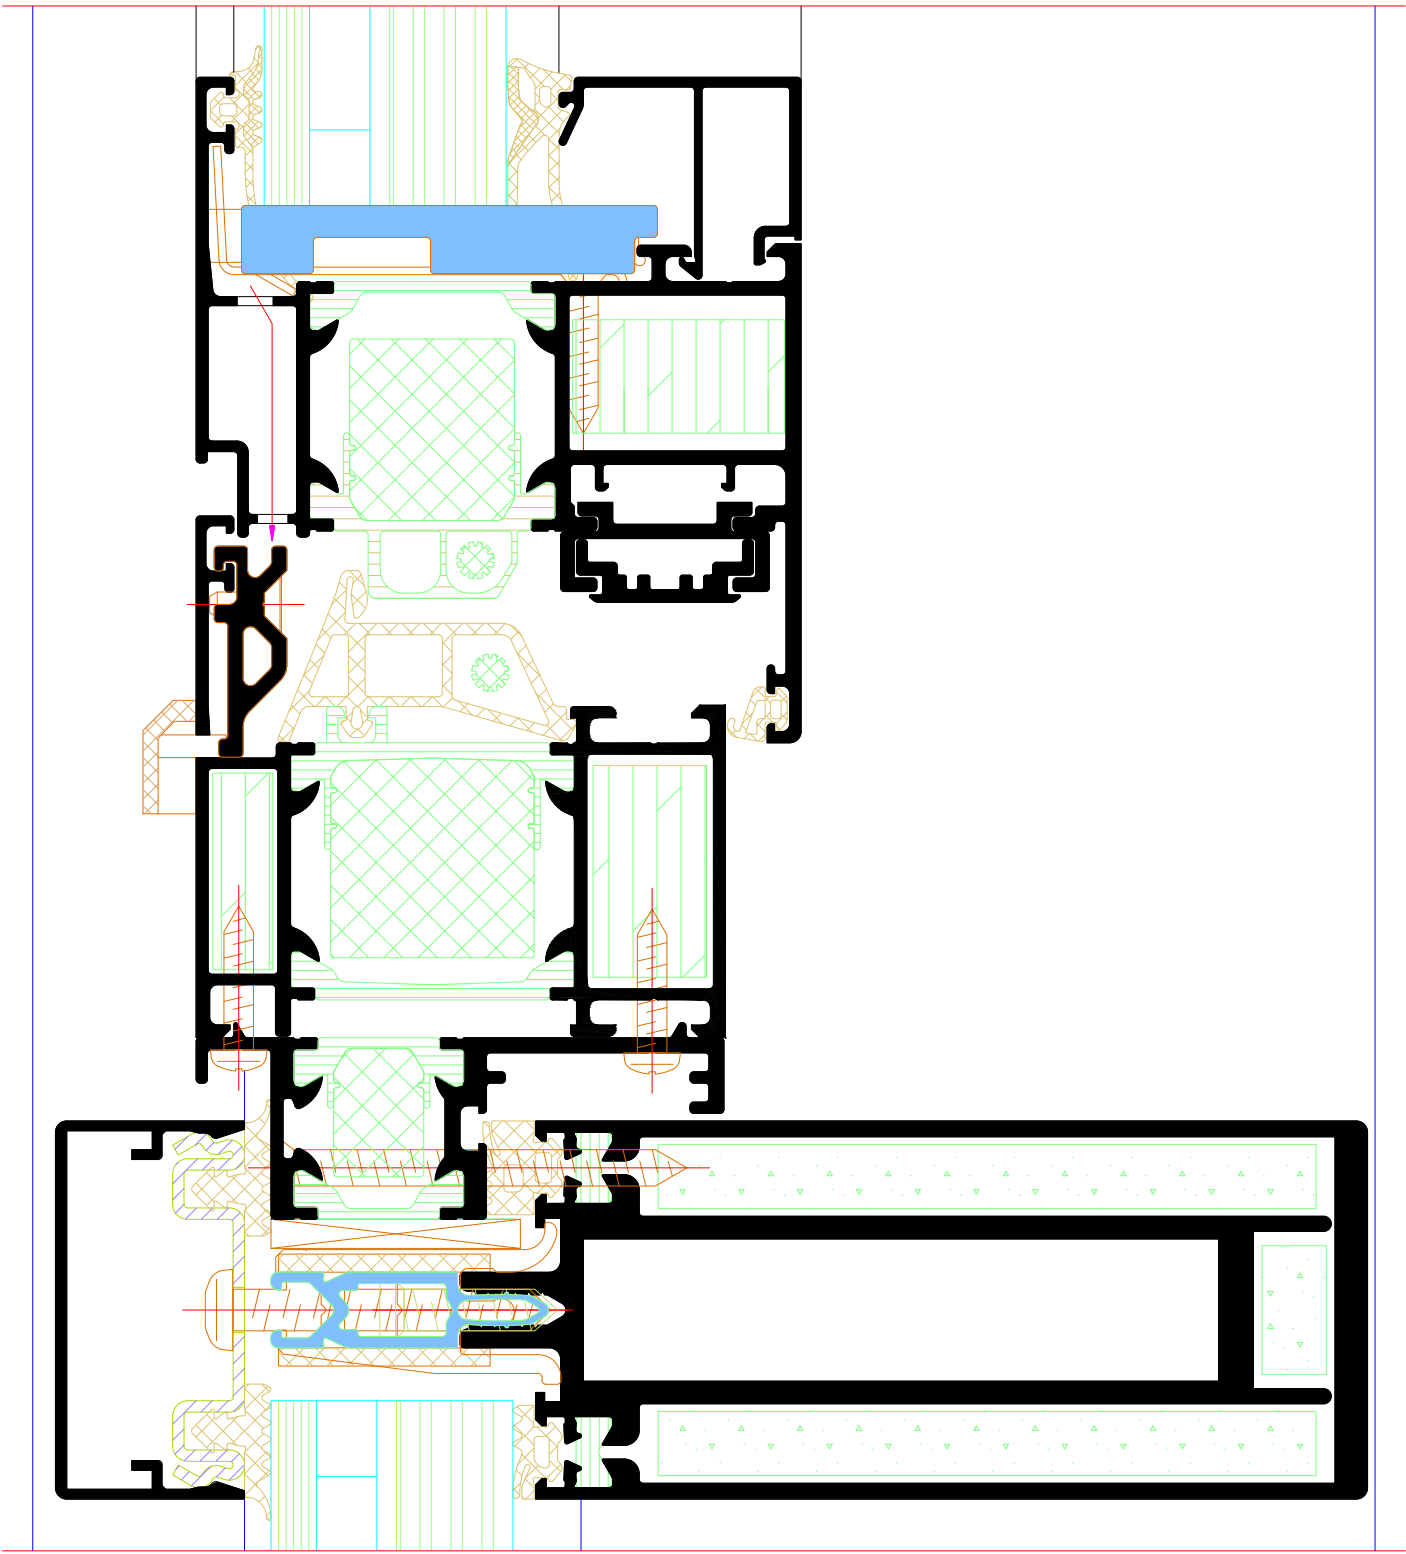
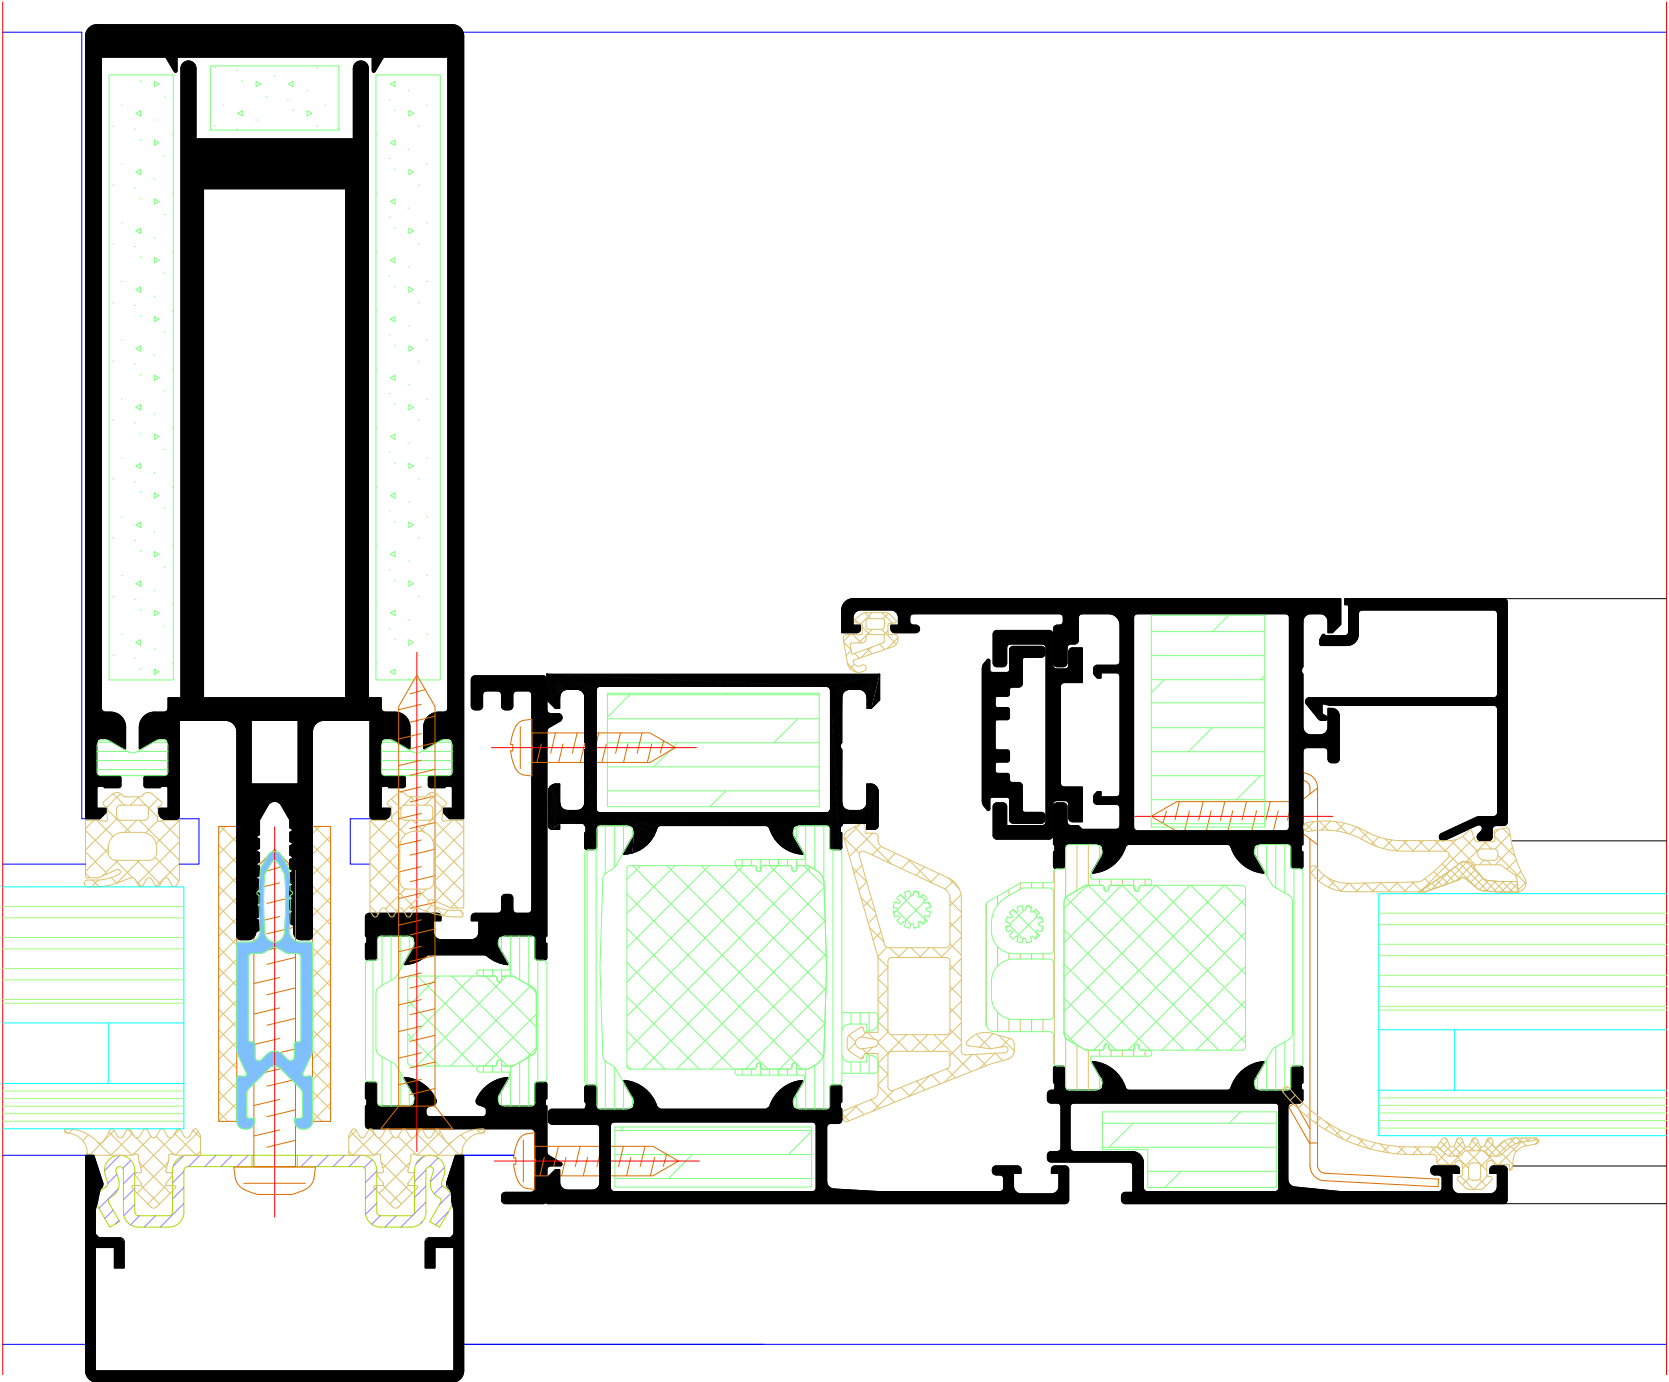


INDEX	DATE	ANMERKUNG	GEZEICHNET	GEPRÜFT	
INDEX	DATE	CHANGE	DESIGNED BY	CHECKED BY	
PLANINHALT					DATE
PLAN CONTENT					
Riva Elementschnitte					
Riva Unit section details					
PROJECT					PROJECT NR.
PROJECT					PROJECT NR.
Fenster RIVA AWS 60 FR 30 /AWS 70 FR 30					
Window RIVA AWS 60 FR 30 /AWS 70 FR 30					
BAUHER					
CLIENT					
-					
PLANVERFASSER					
PLANNER					
BENEDICT + RIVA					
BENEDICT + RIVA GmbH					
Röckestraße 13					
04329 Leipzig, Germany					
ANSPRECHPARTNER					
CONTACT PERSON					
PLANART	STATUS	PLANTYPUS	MASSSTAB	GEZEICHNET	GEPRÜFT
PLANNING TYPE	STATUS	FORMAT	SCALE	DESIGNED BY	CHECKED BY
PLANNUMBER					
DOCUMENT NUMBER					
-					

Wandanschlüsse
Ausführungen wahlweise

Wall attachments
Choice of designs

Oberer Anschluss
Top attachment

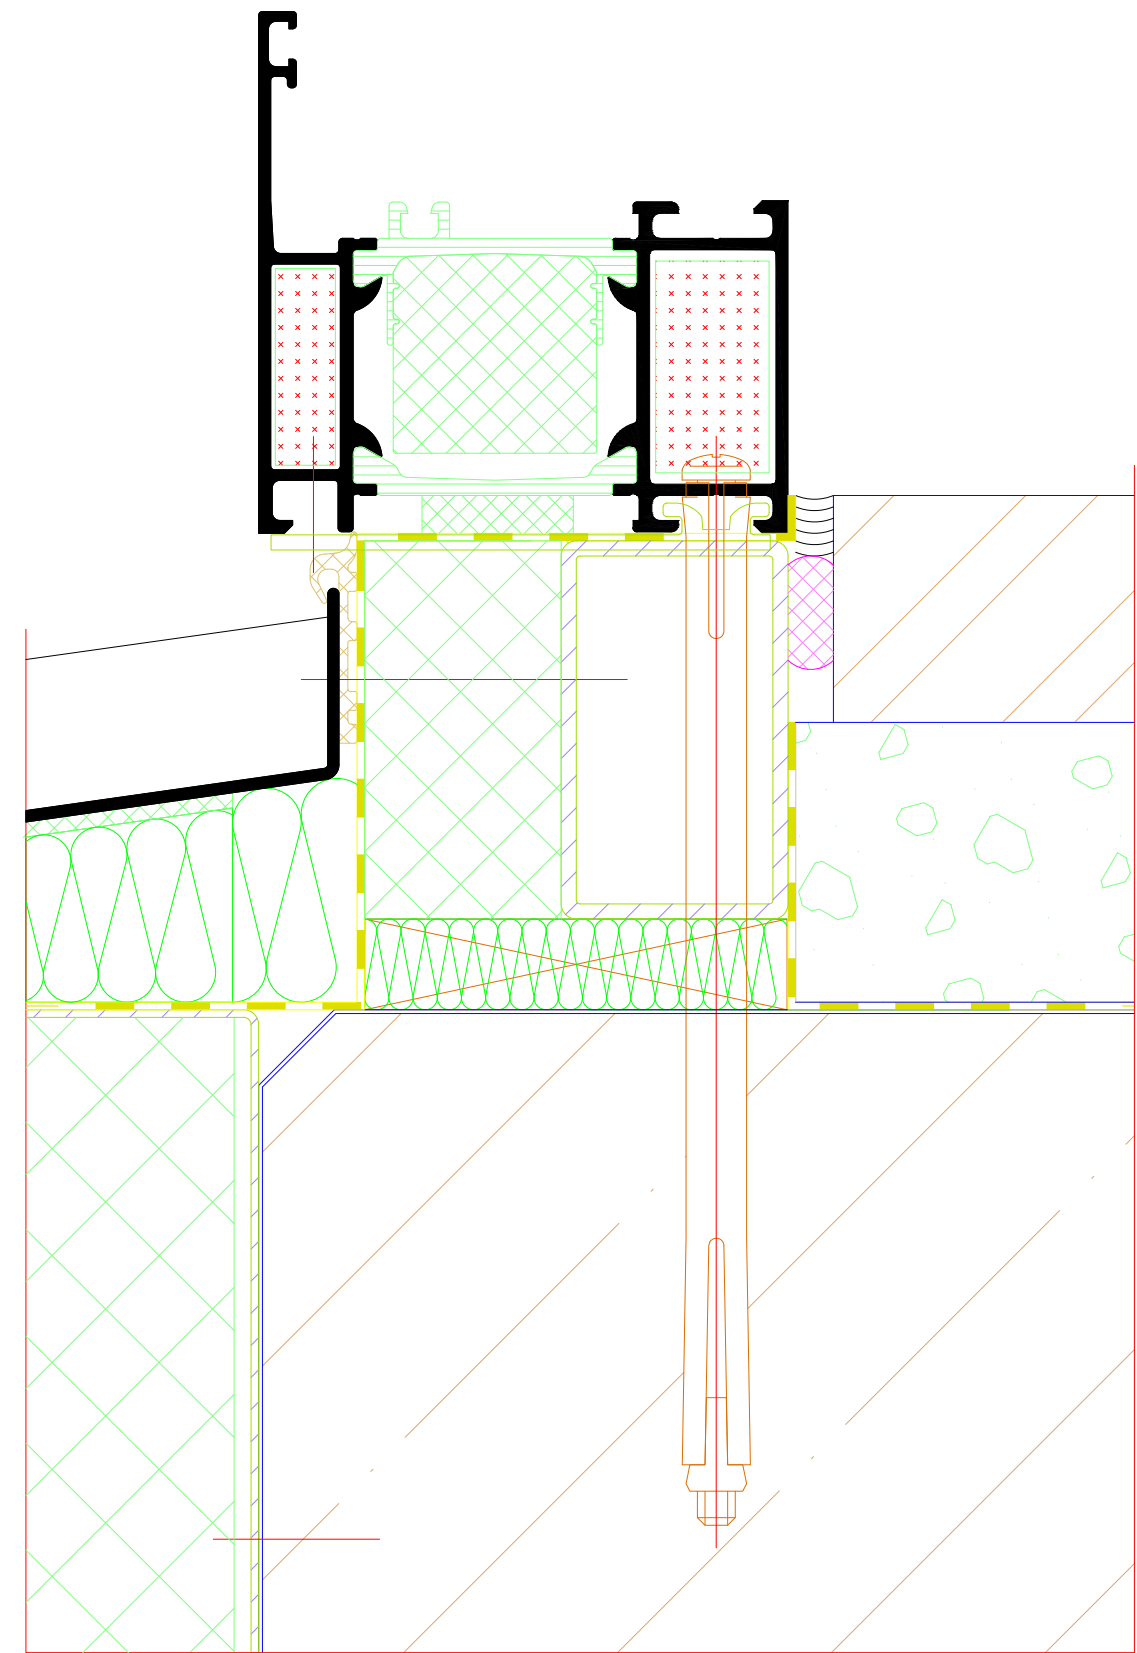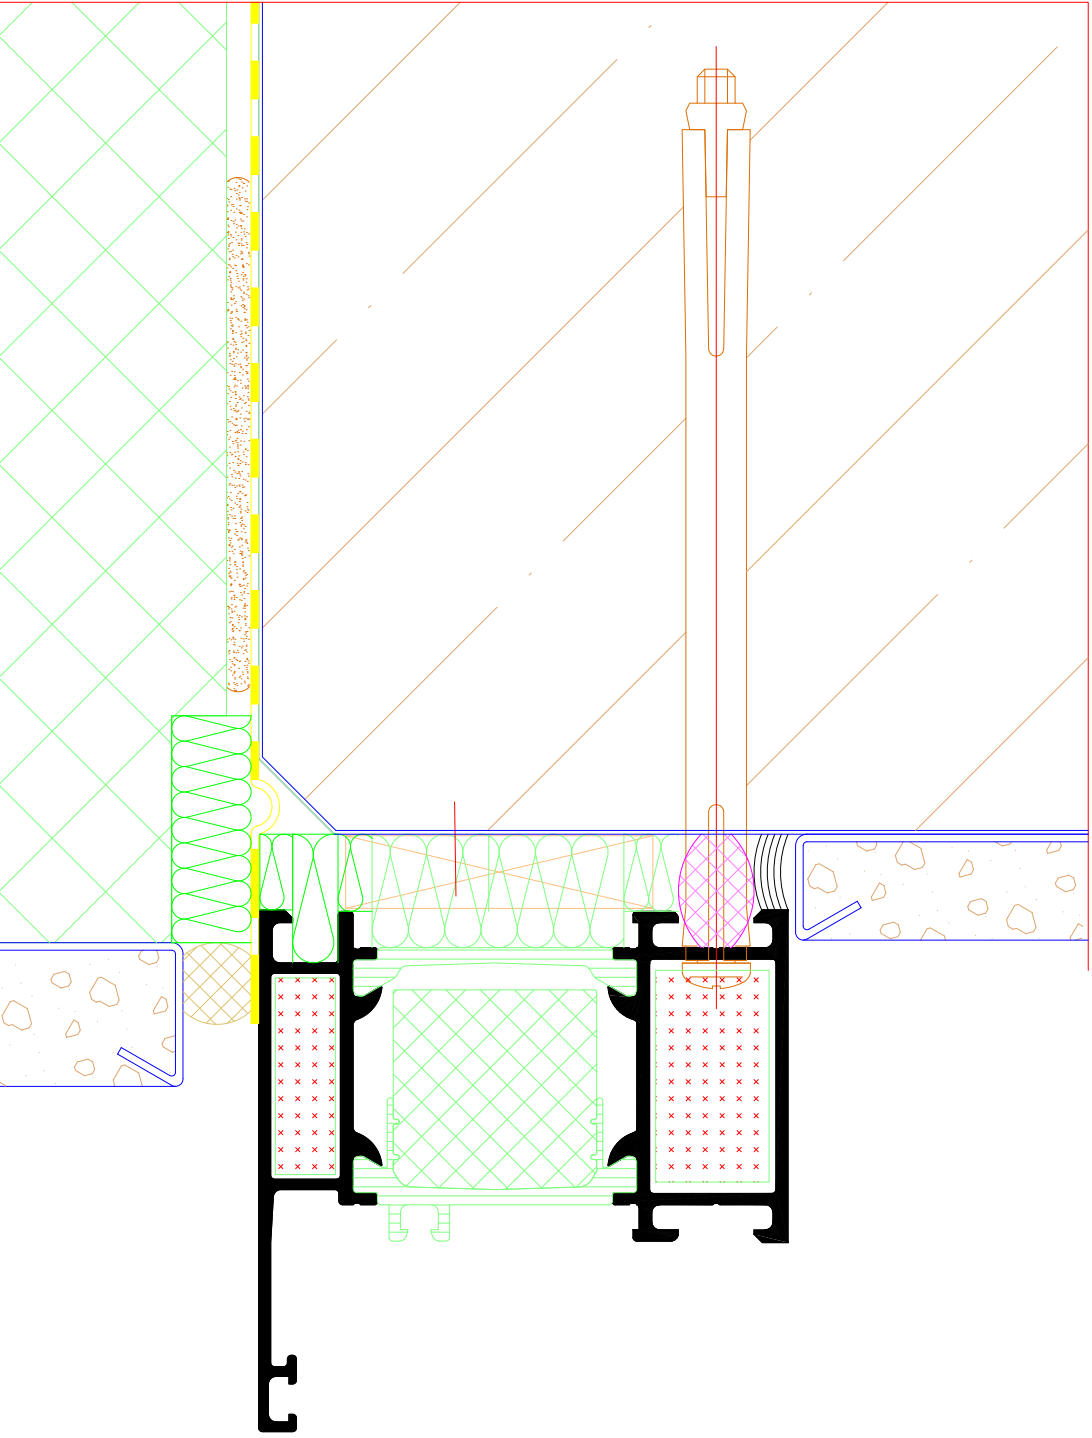


Unterer Anschluss
Bottom attachment

INDEX	DATE	ANMERKUNG	GEZEICHNET	GEPRÜFT	
INDEX	DATE	CHANGE	DESIGNED BY	CHECKED BY	
PLANNING					
PLAN					
CONTENT					
Riva Elementenschnitte					
Riva Unit section details					
PROJECT					PROJECT NO.
PROJECT					PROJECT NO.
Fenster RIVA AWS 60 FR 30 / AWS 70 FR 30					
Window RIVA AWS 60 FR 30 / AWS 70 FR 30					
BAUHER					
CLIENT					
PLANVERFASSER					
PLANNER					
BENEDICT + RIVA			BENEDICT + RIVA GmbH Rödelstrasse 13 04229 Leipzig, Germany		
ANSPRECHPARTNER					
CONTACT PERSON			Mathias Andrich		
PLANNING	STATUS	PLANNING	MAKING	GEZEICHNET	GEPRÜFT
PLANNING	STATUS	PLANNING	MAKING	DESIGNED BY	CHECKED BY
TYPE	STATUS	FORMAT	SCALE	DATE	DATE
PLANNING	STATUS	PLANNING	MAKING	GEZEICHNET	GEPRÜFT
PLANNING	STATUS	PLANNING	MAKING	DESIGNED BY	CHECKED BY
PLANNING	STATUS	PLANNING	MAKING	DATE	DATE
DOCUMENT NUMBER					



Baukörperanschlüsse
Ausführungen wahlweise

Attachments to building structure
Choice of designs

Oberer Anschluss
Top attachment

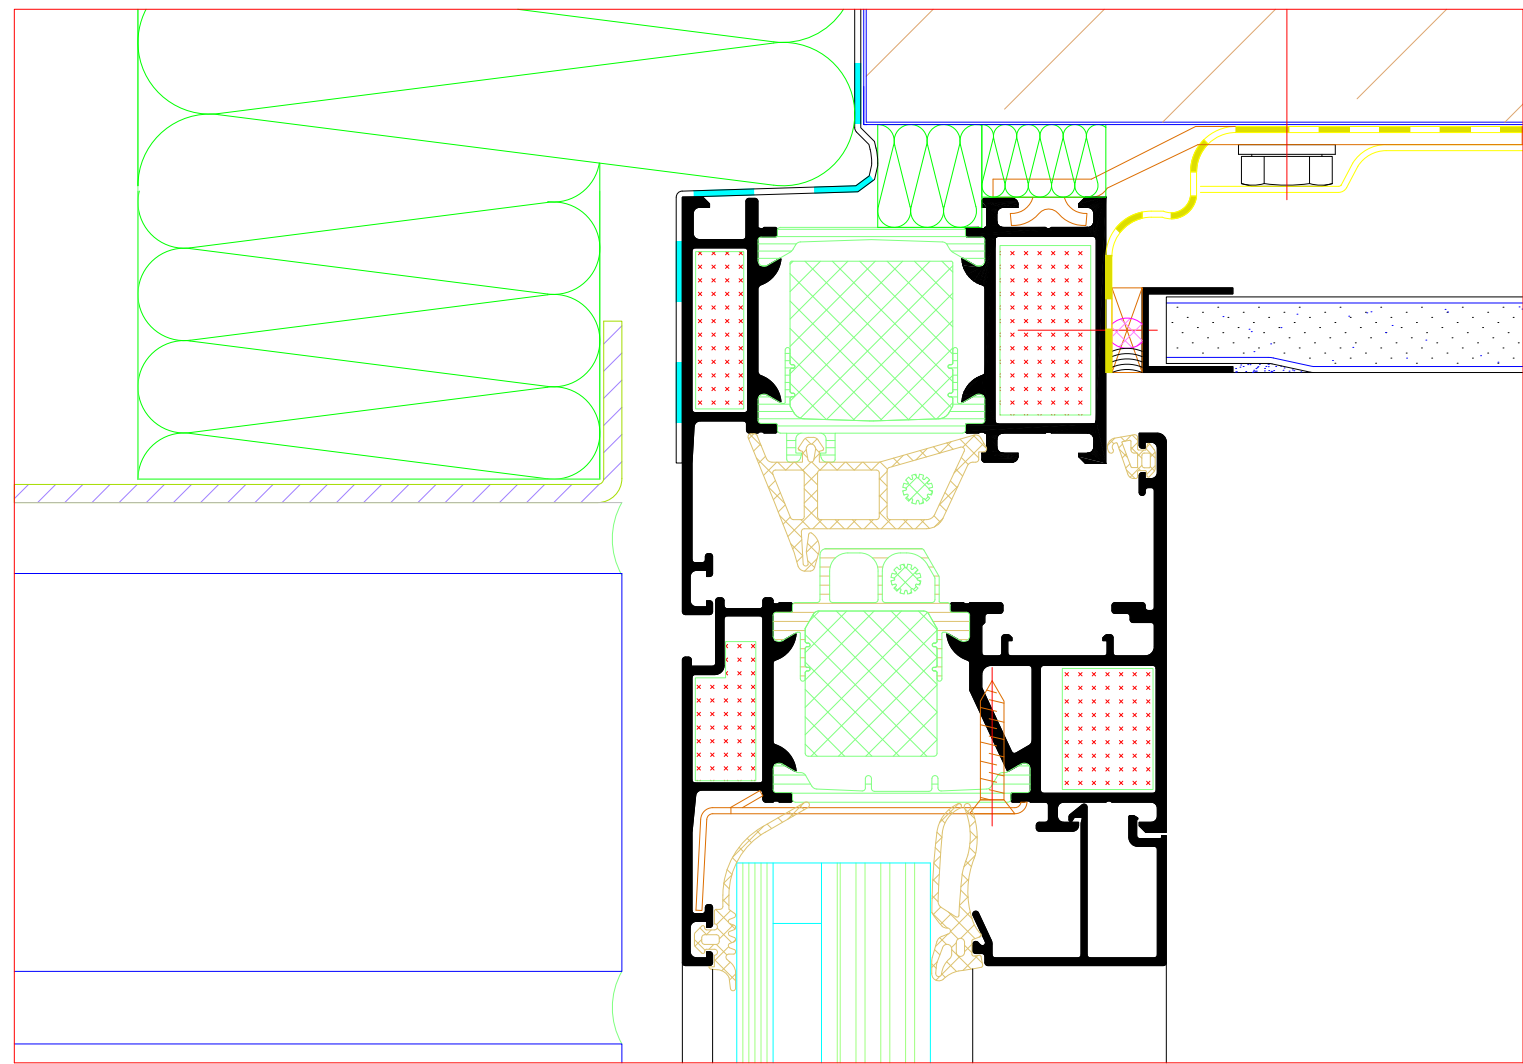

Seitlicher Anschluss
Side attachment

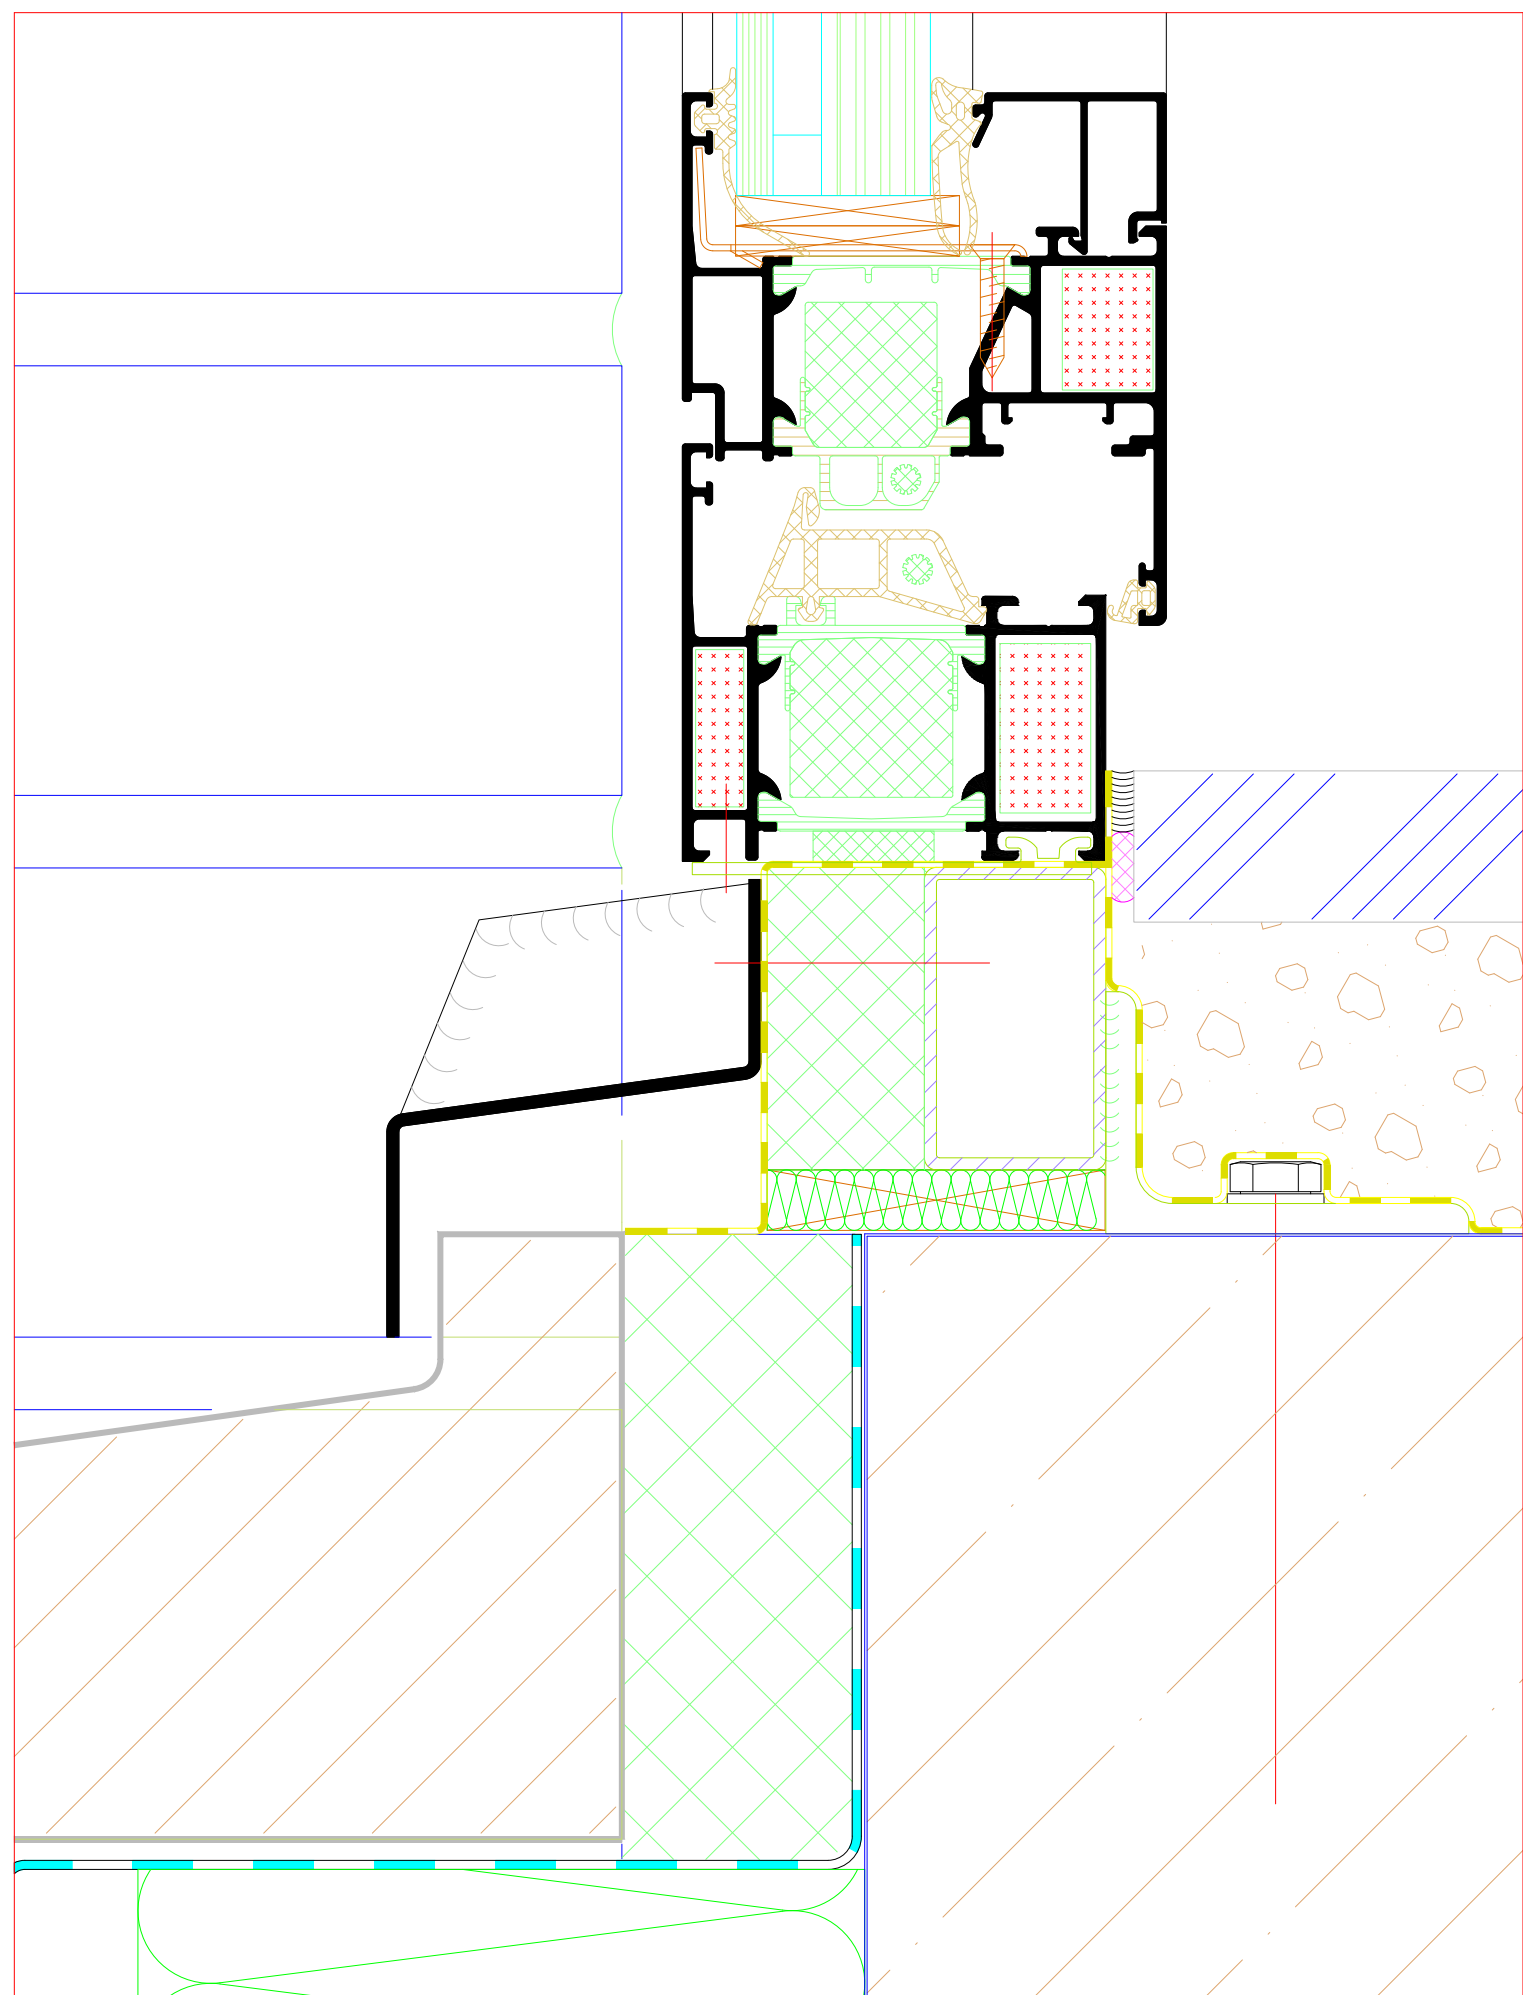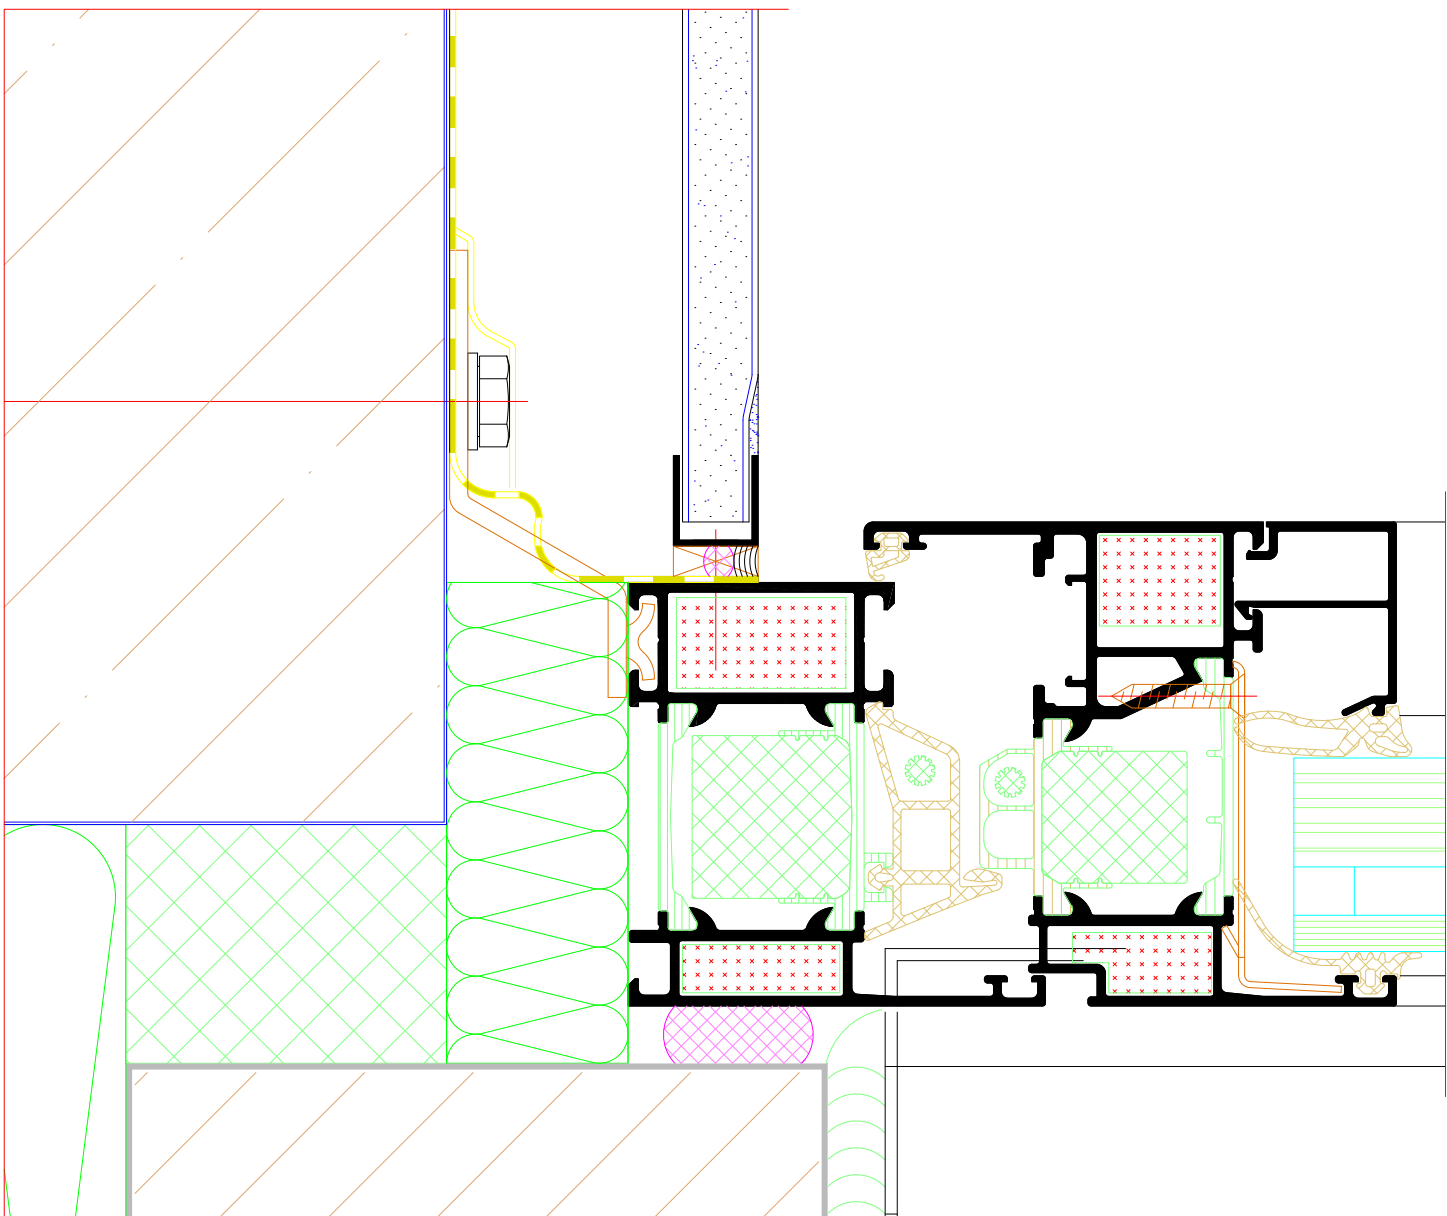


Unterer Anschluss
Bottom attachment

Attachments to building structure
Choice of designs

[illegible]

Baukörperanschlüsse
Ausführungen wahlweise

Attachments to building structure
Choice of designs

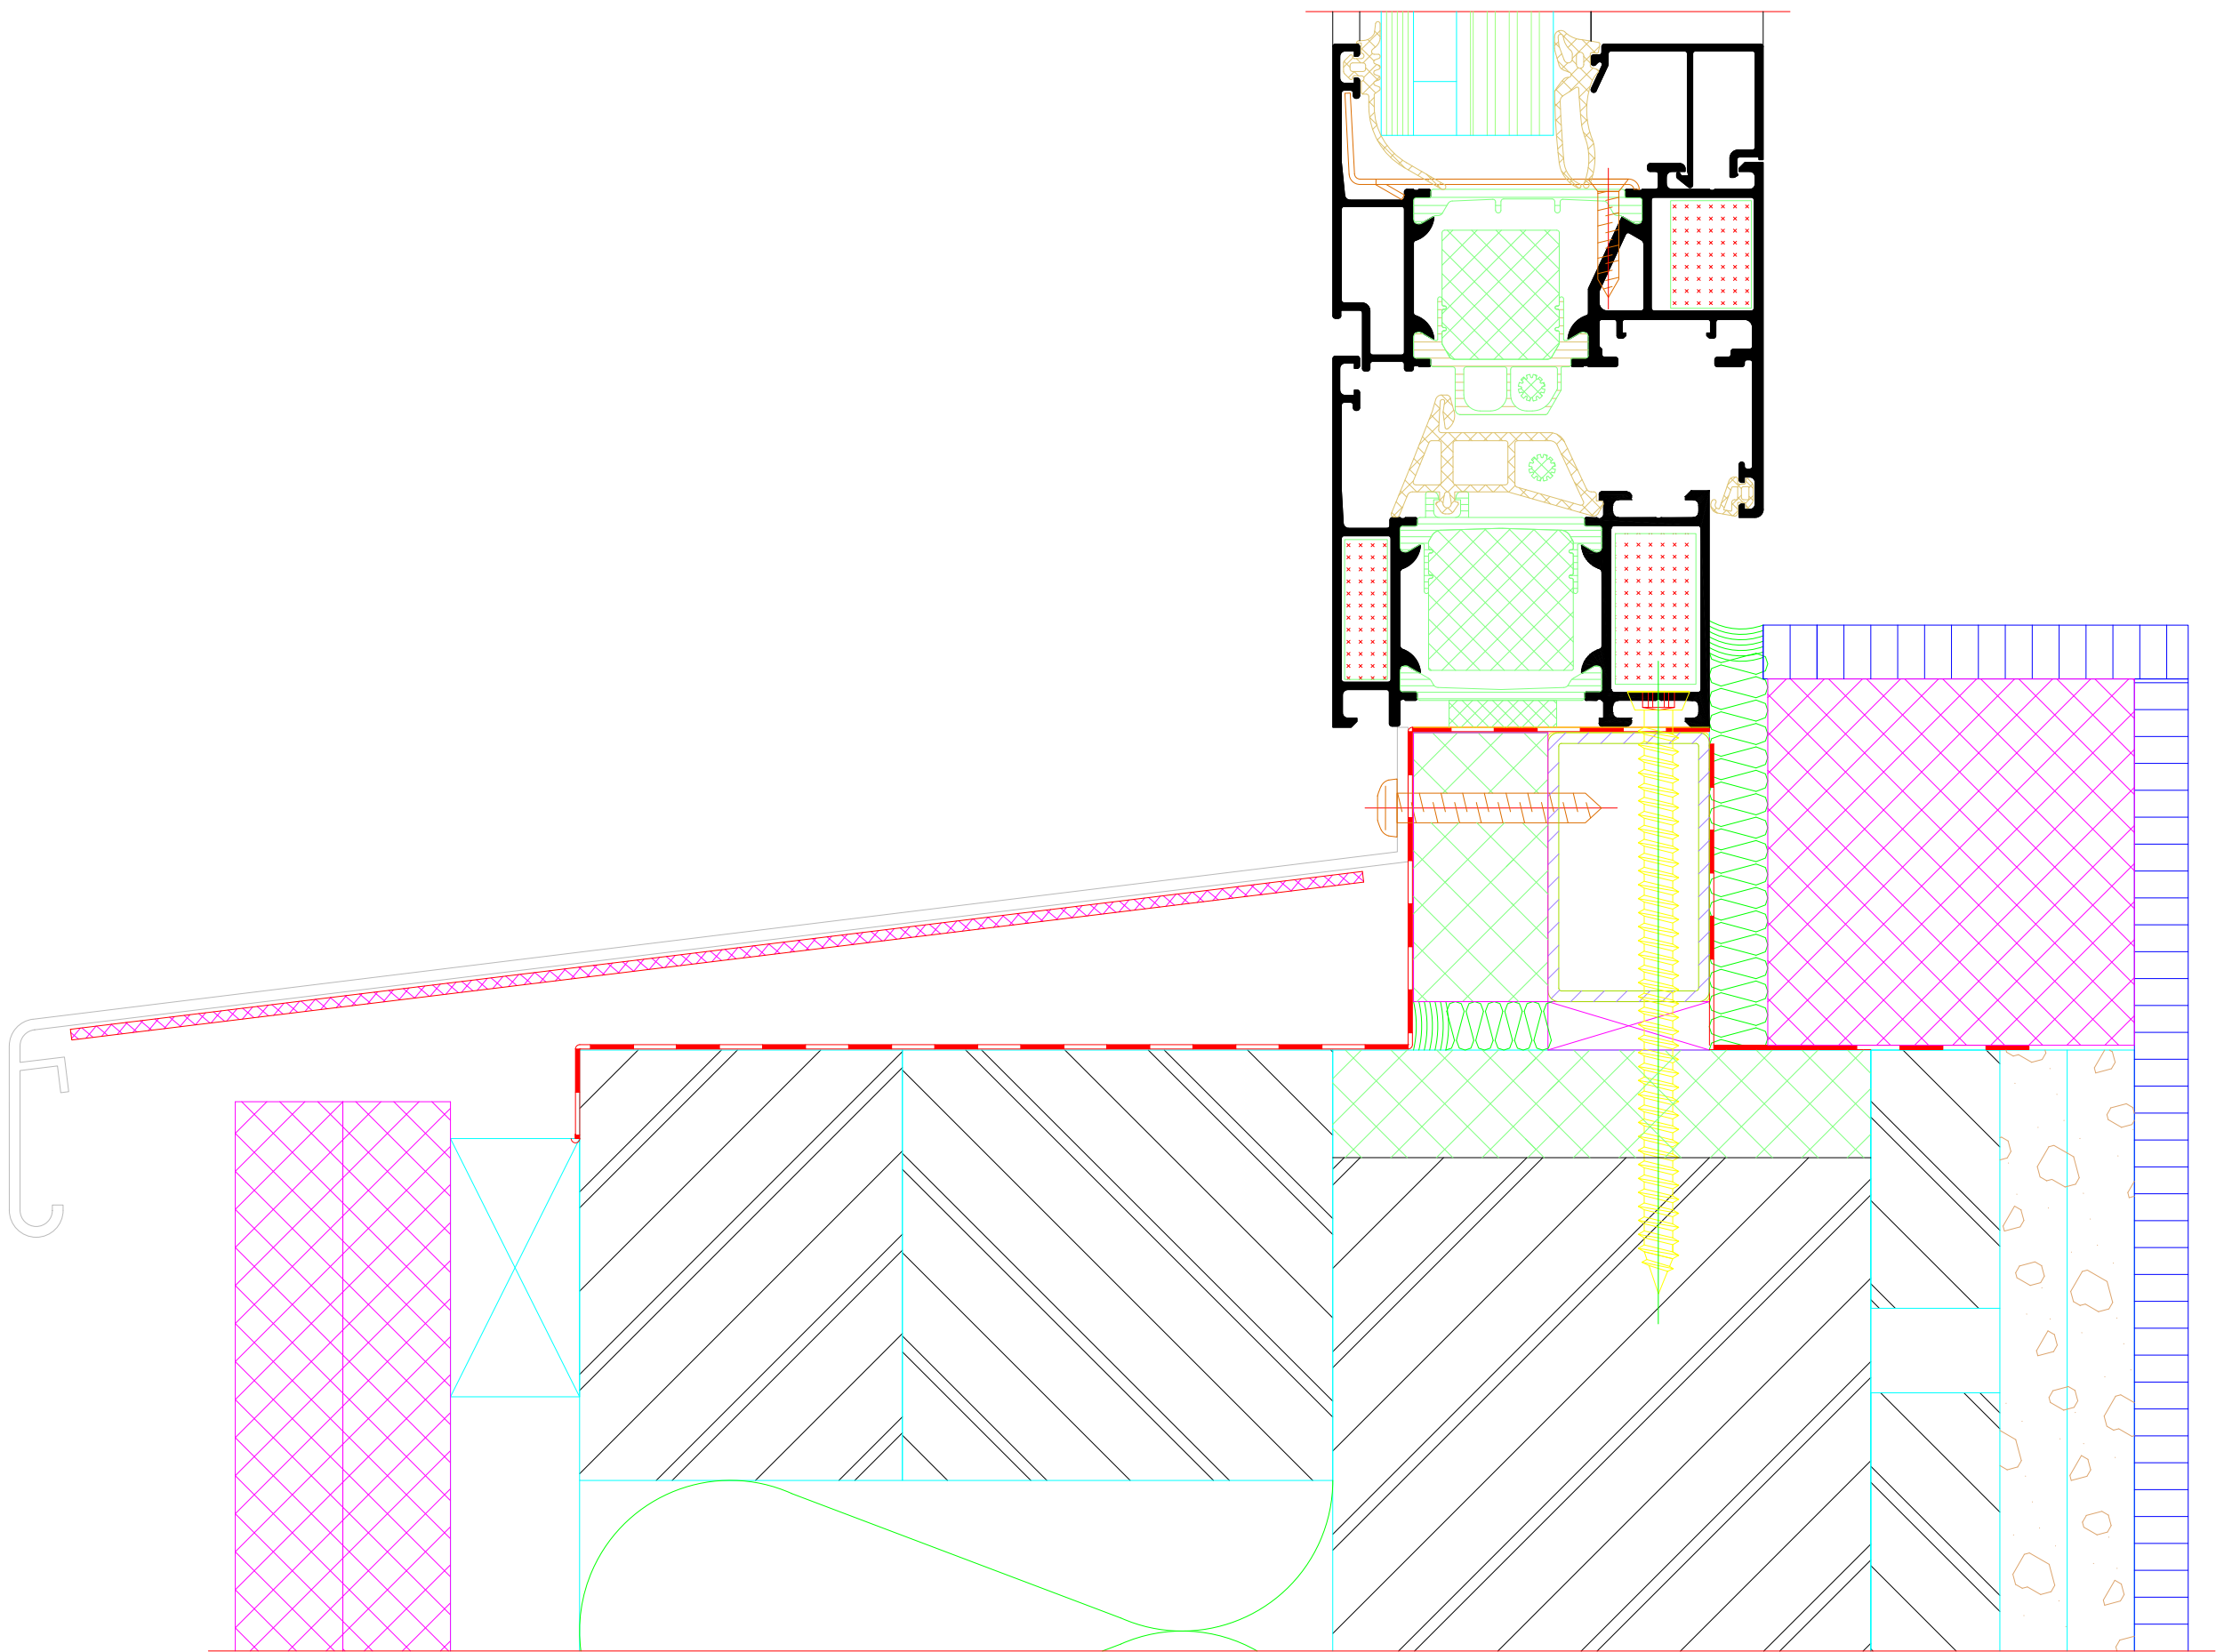

Unterer Anschluss
Bottom attachment

INDEX	DATUM	ÄNDERUNG	GEZEICHNET	GEPRÜFT				
INDEX	DATE	CHANGE	DESIGNED BY	CHECKED BY				
PLANINHALT	PLAN CONTENT				DATUM			
Riva Elementschnitte								
Riva Unit section details								
PROJEKT	PROJECT				PROJEKT NR.			
Fenster RIVA AWS 60 FR 30 /AWS 70 FR 30								
Window RIVA AWS 60 FR 30 /AWS 70 FR 30								
AUFTRAG	CLIENT							
-								
PLANVERFASSER	PLANNER							
BENEDICT + RIVA								
BENEDICT + RIVA GmbH Rödelstrasse 13 04229 Leipzig, Germany								
ANSCHLUSSPARTNER	Attachment Partner							
PLANART	STATUS	PLANFORMAT	MAßSTAB	GEZEICHNET	GEPRÜFT			
PLANNING TYPE	STATUS	FORMAT	SCALE	DESIGNED BY	CHECKED BY			
		DN-A1	-	S. JIN	N.A.			
PLANNUMMER	DOCUMENT NUMBER							
-								