

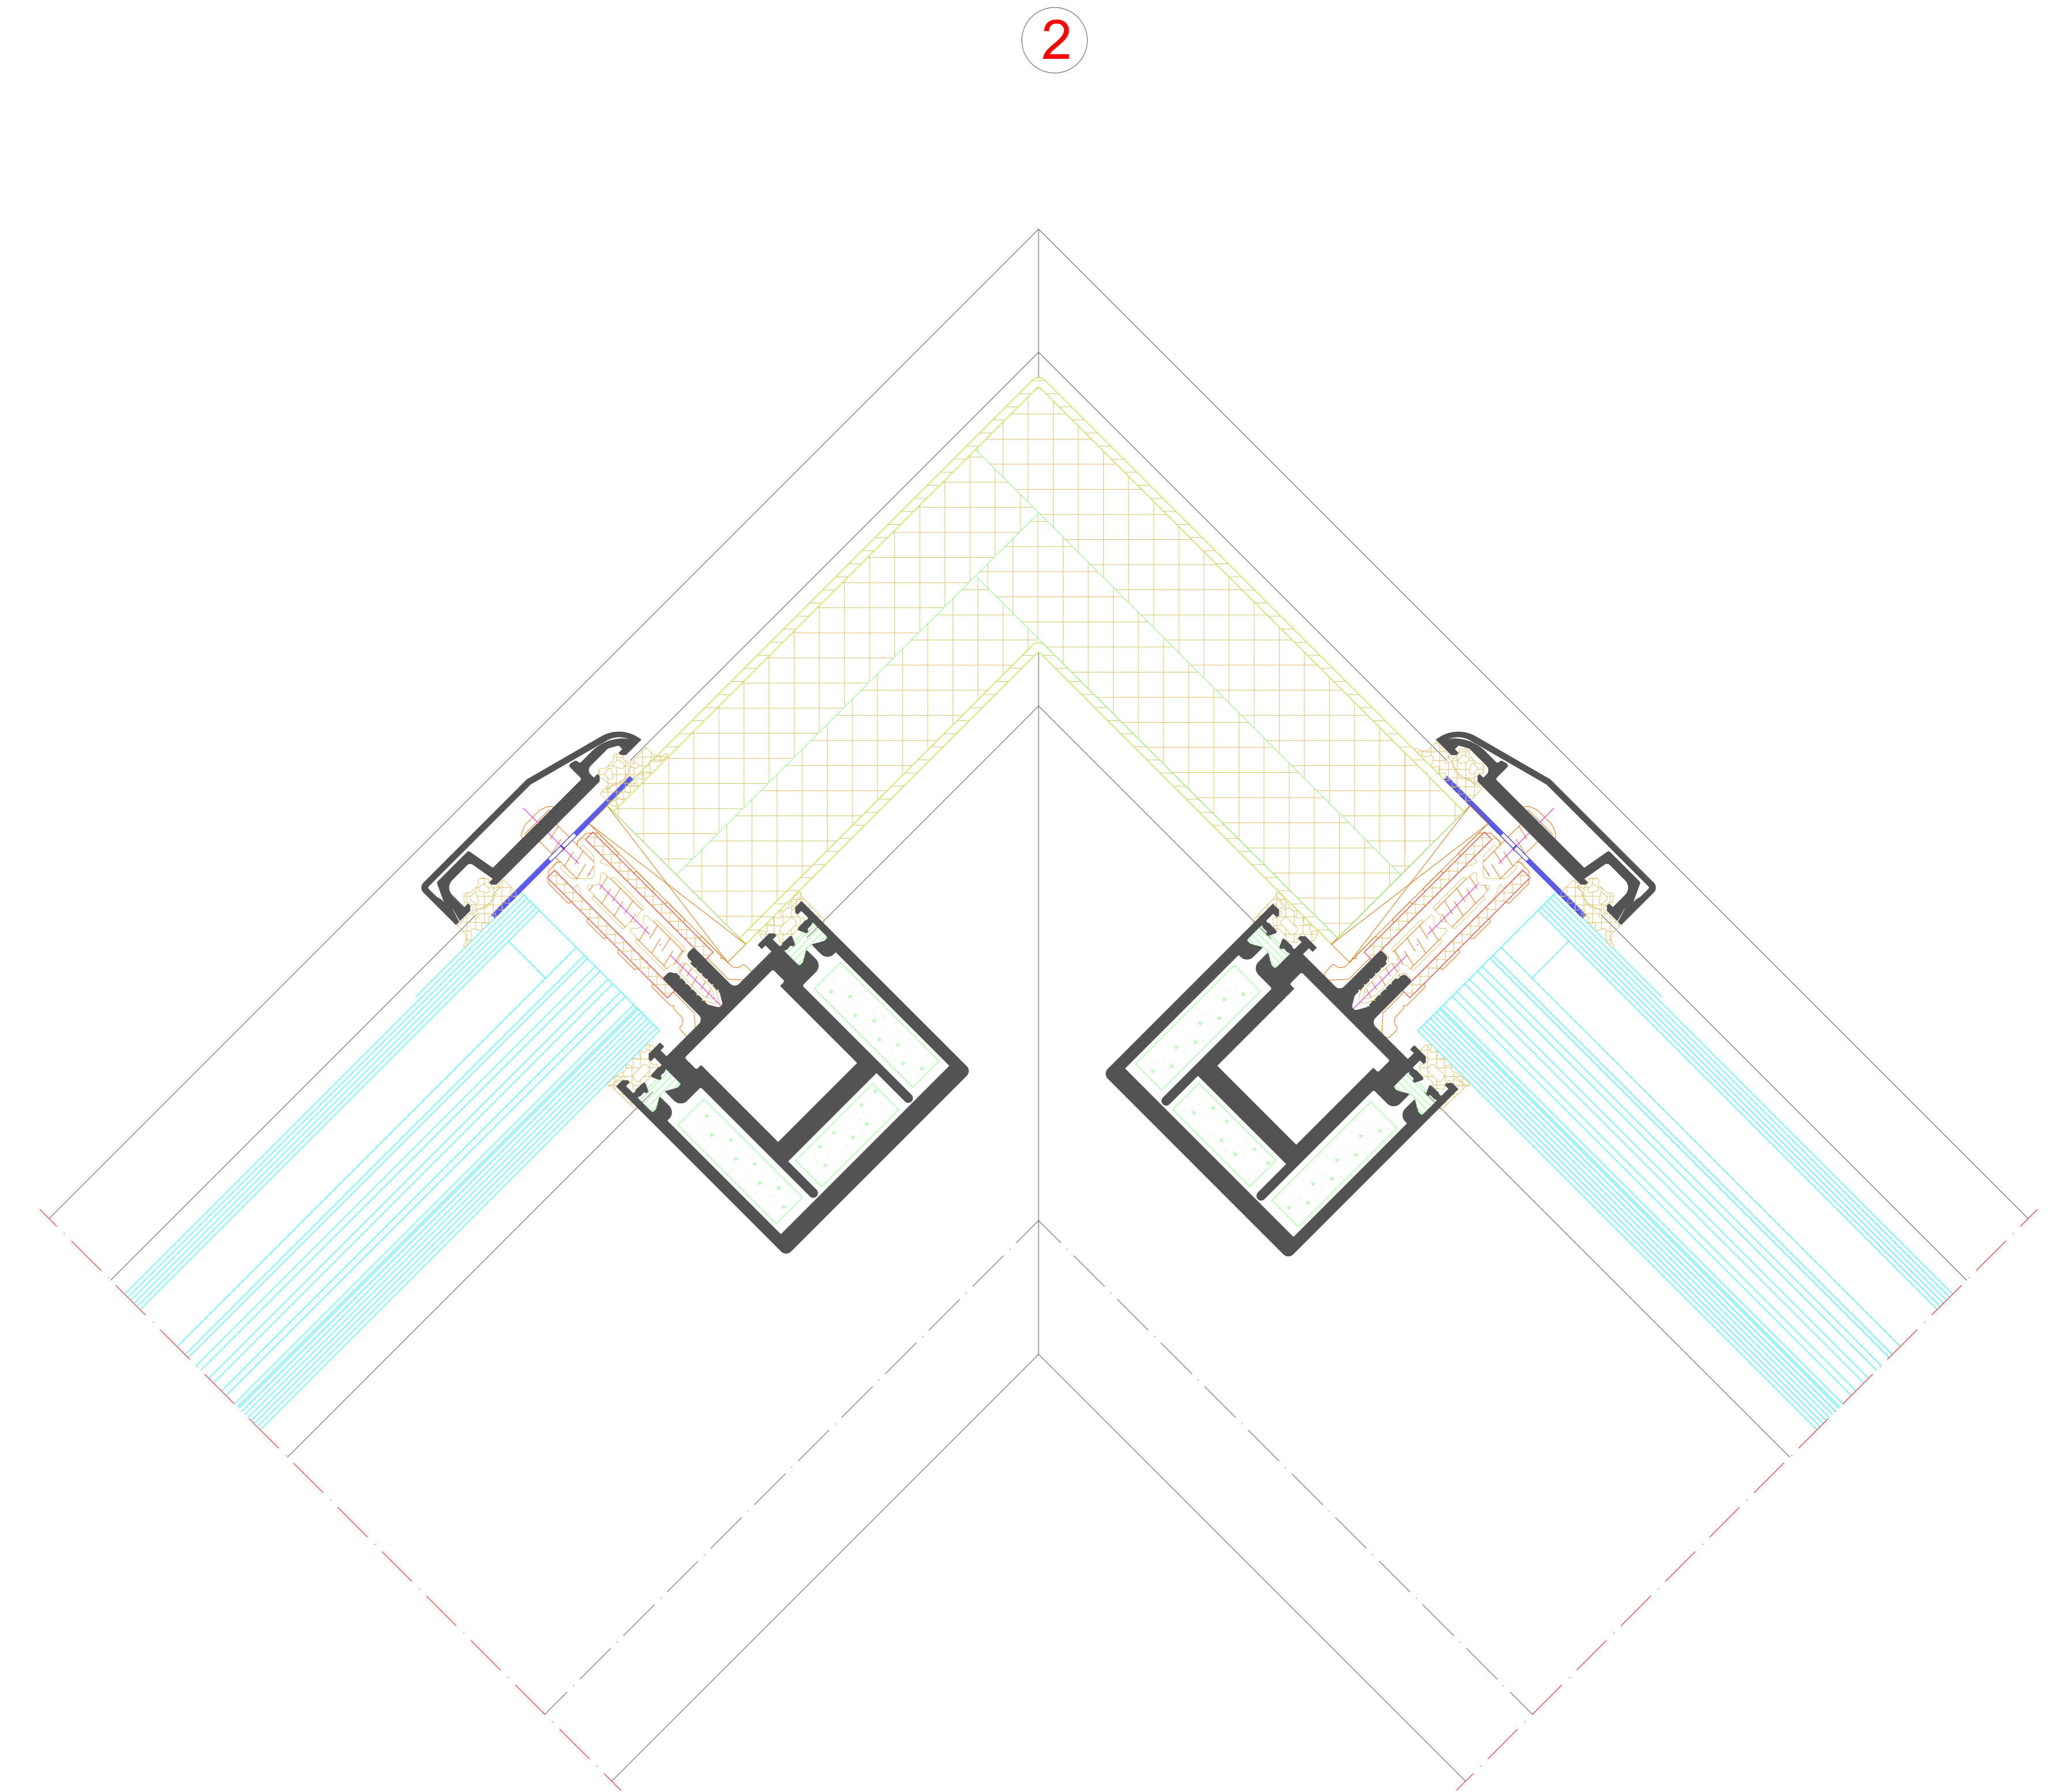


Lichtdach RIVA FW 60+
 Skylight RIVA FW 60+

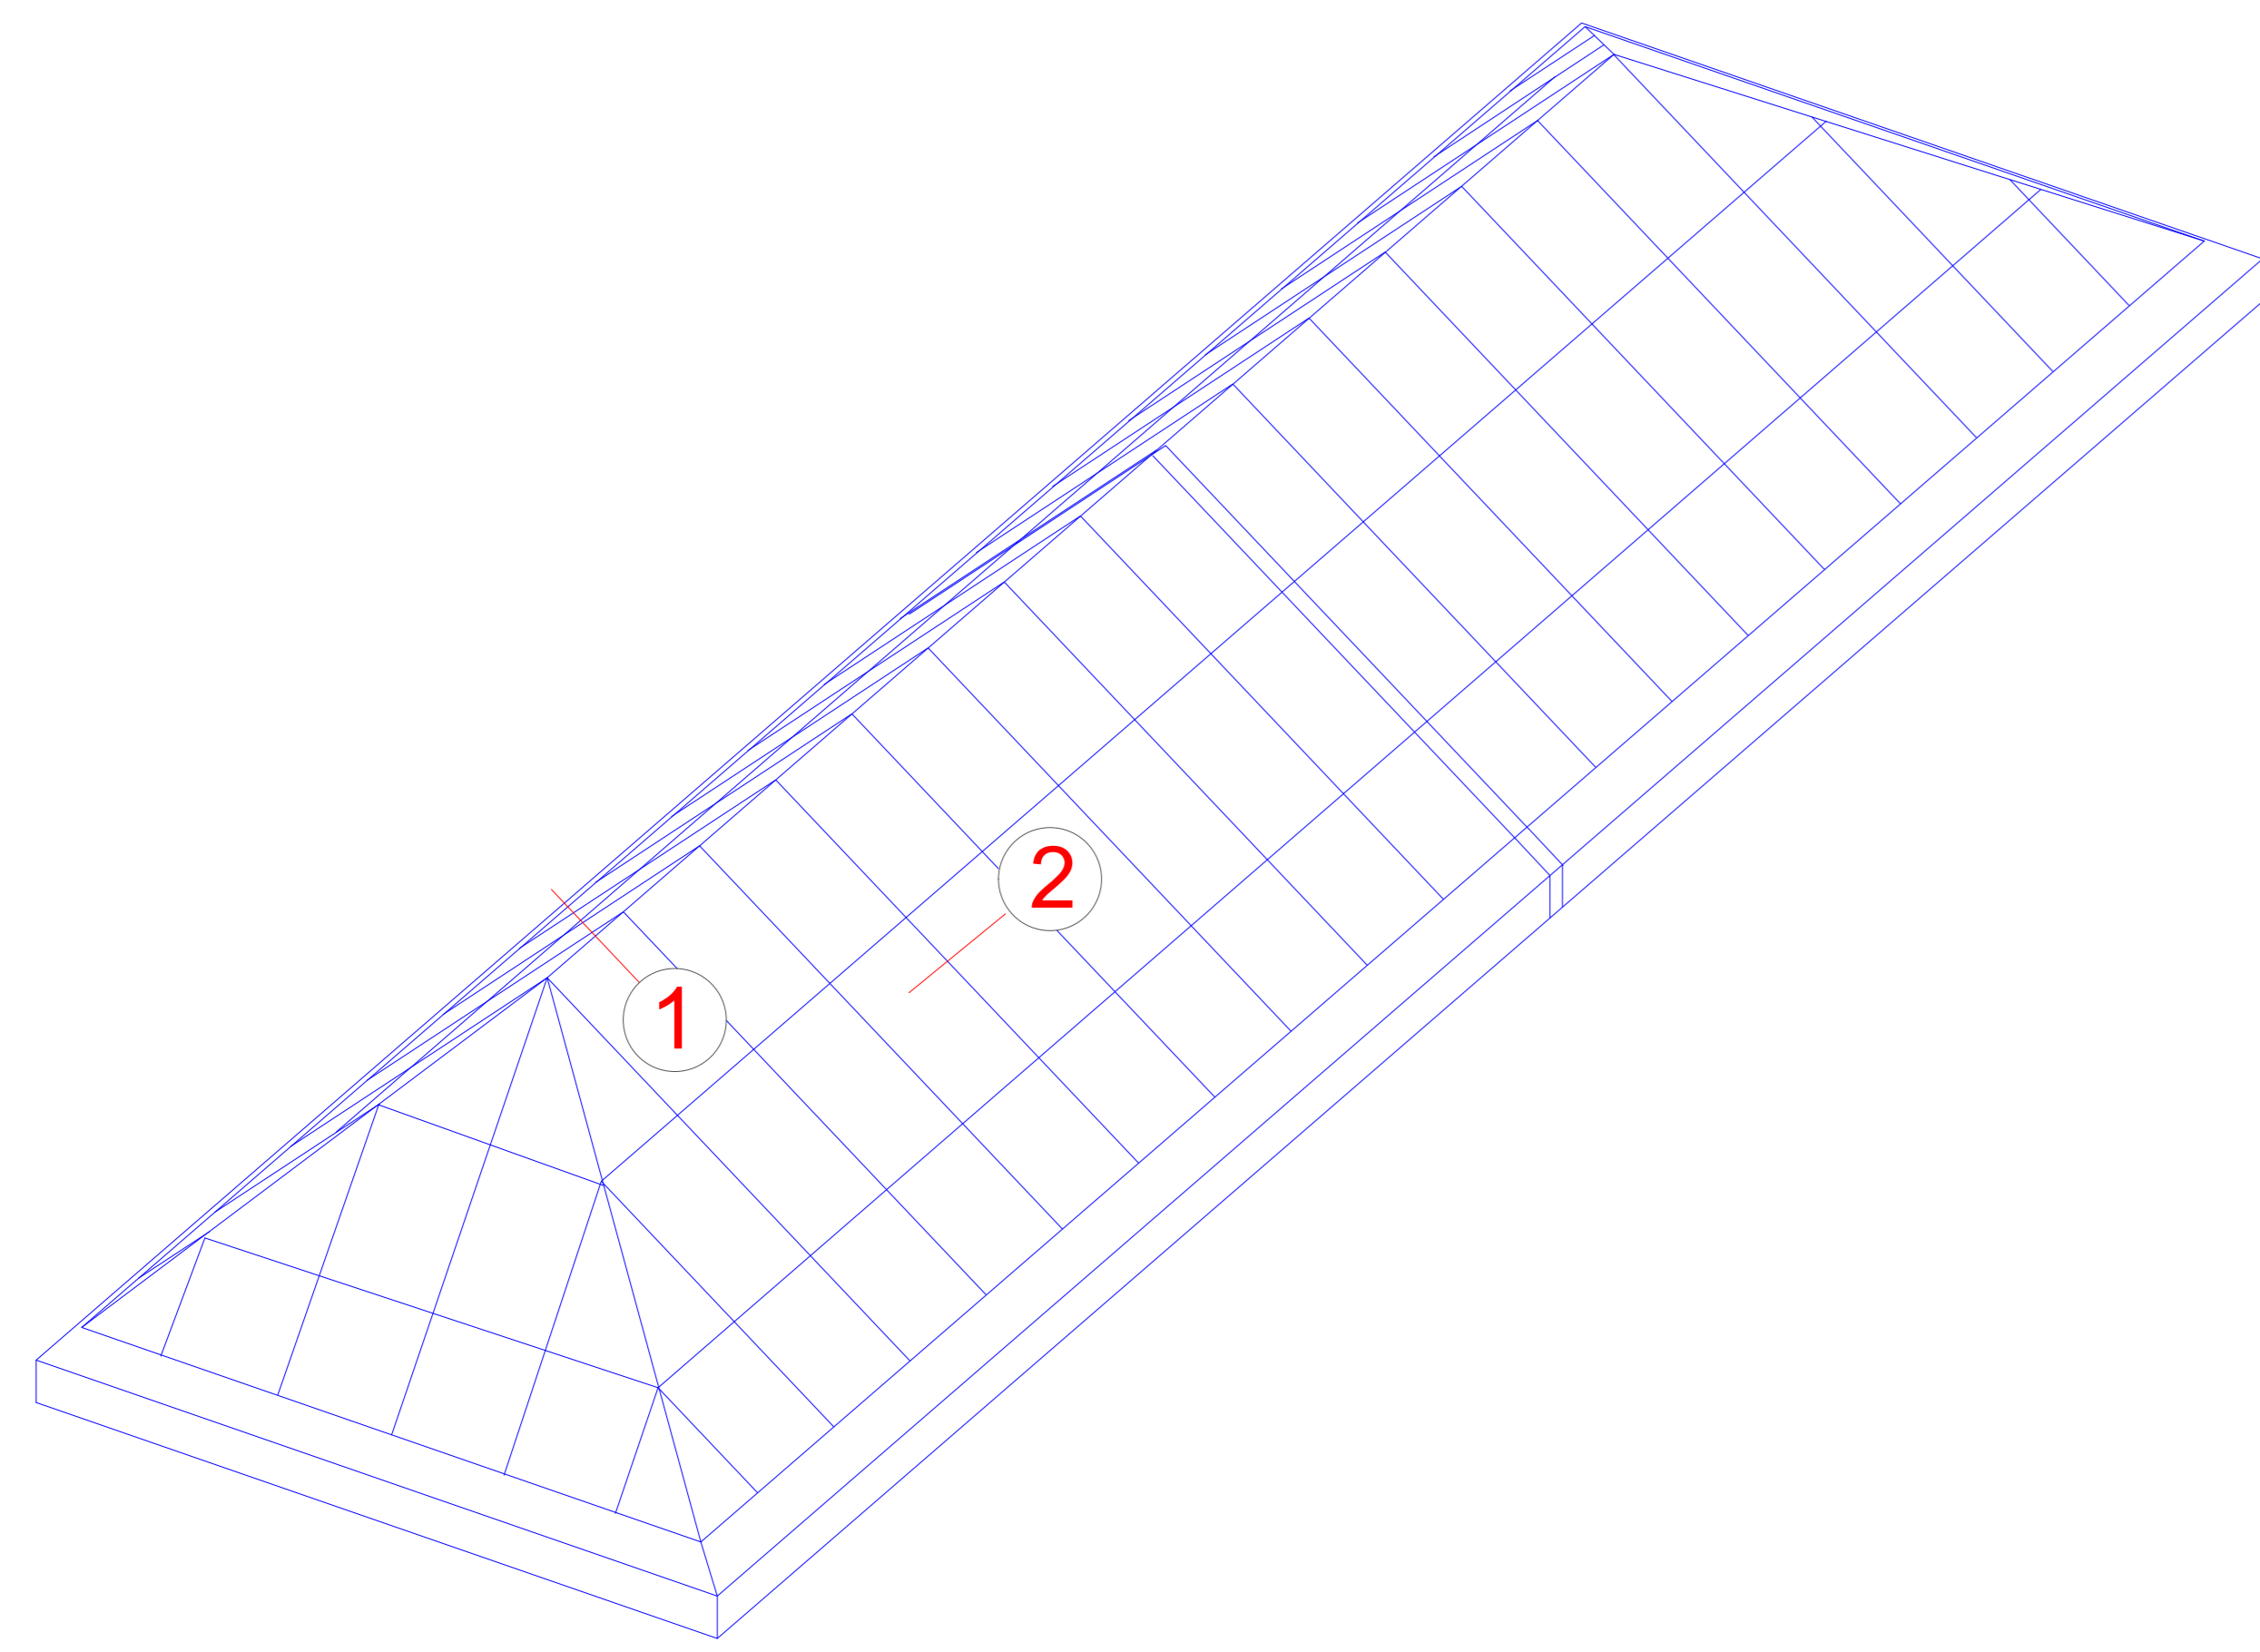


1

A

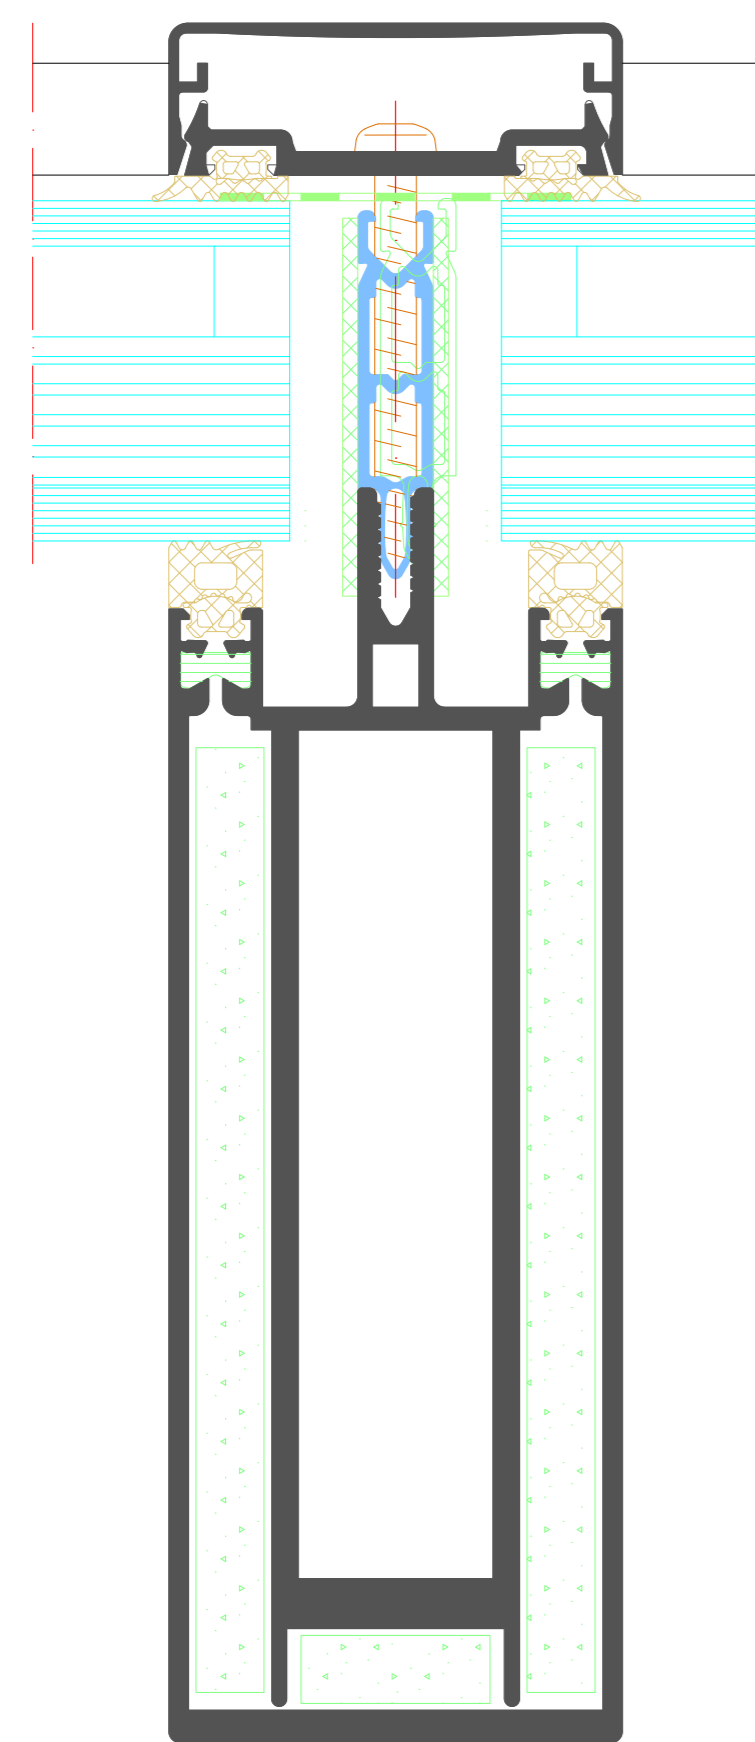

15°-80° ohne Einschiebling

B

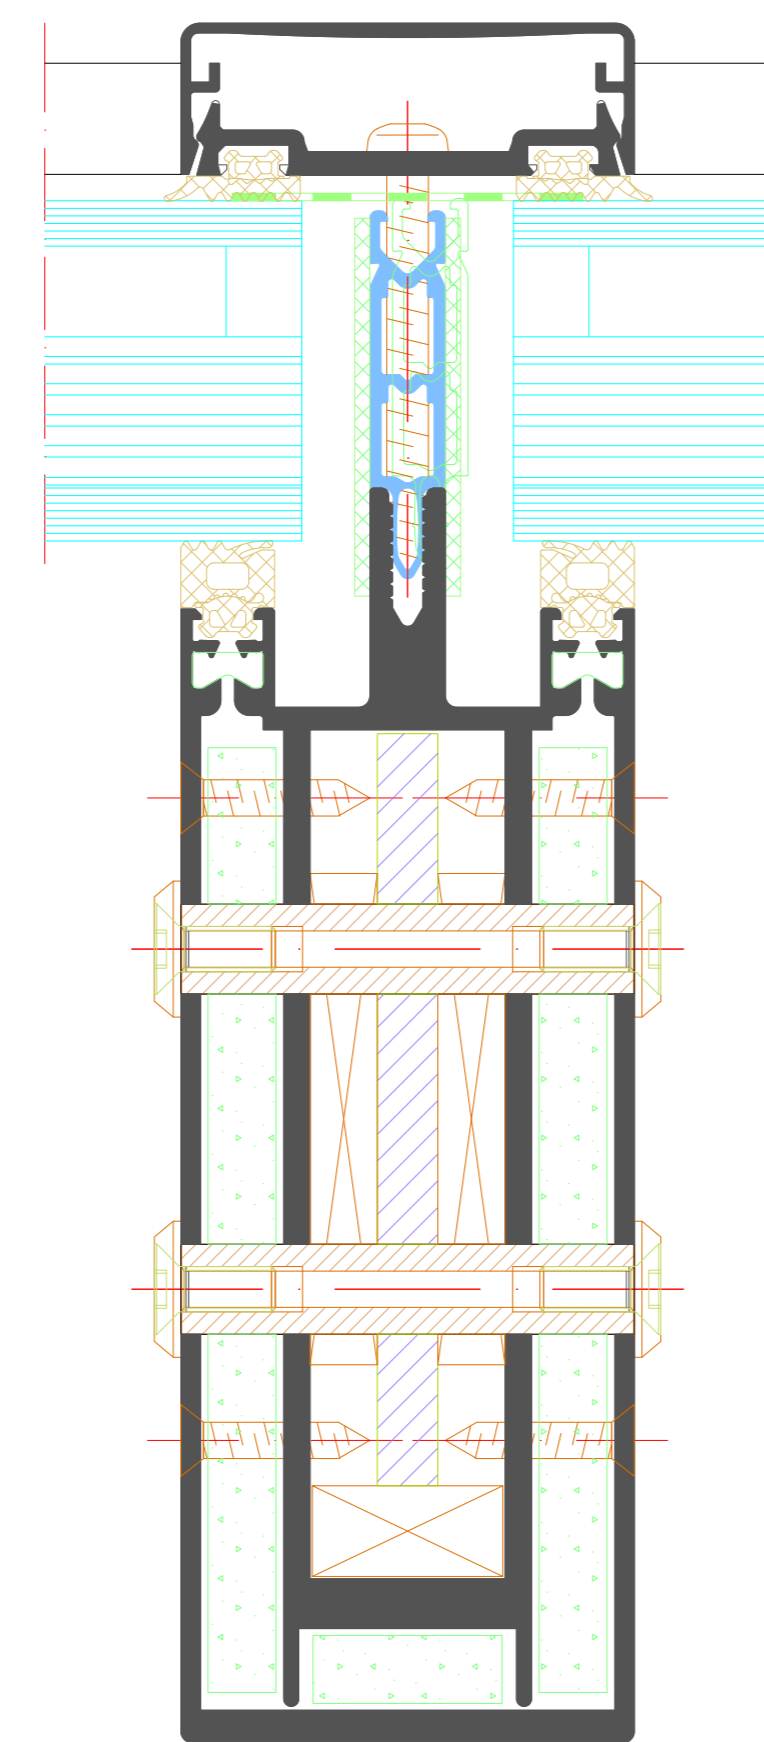

7°-15° mit Einschiebling

NO.	DATE	DESCRIPTION	DESIGNED BY	CHECKED BY
001	2023	01	01	01
<p>RIVA Elementschritte RIVA 100 section details</p>				
<p>Lichtdach RIVA FW 60+ BF Skylight RIVA FW 60+ BF</p>				
<p>BENEDICT + RIVA <small>BENEDICT + RIVA GmbH Industriestraße 10 42699 Solingen, Germany</small></p>				

