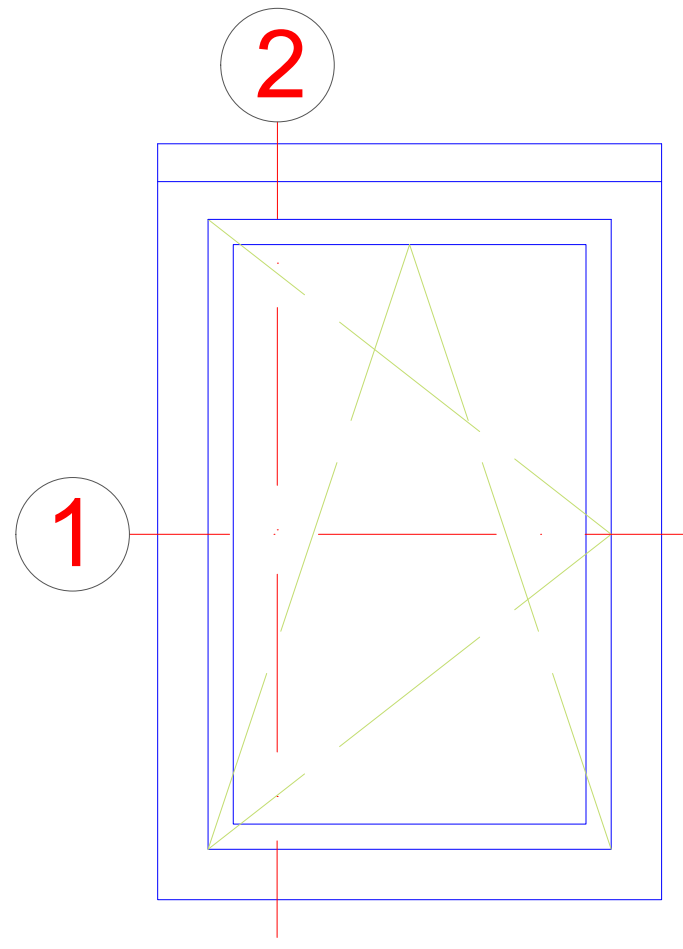
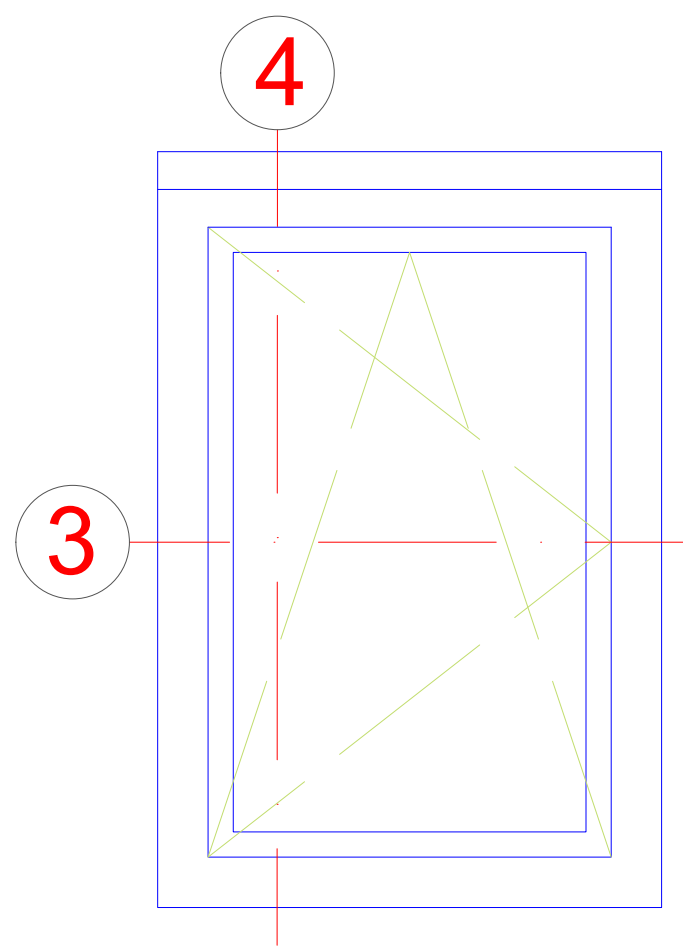


Einflügliges Fenster mit VentoFrame Asonic AIR
Single-vent window with VentoFrame Asonic AIR



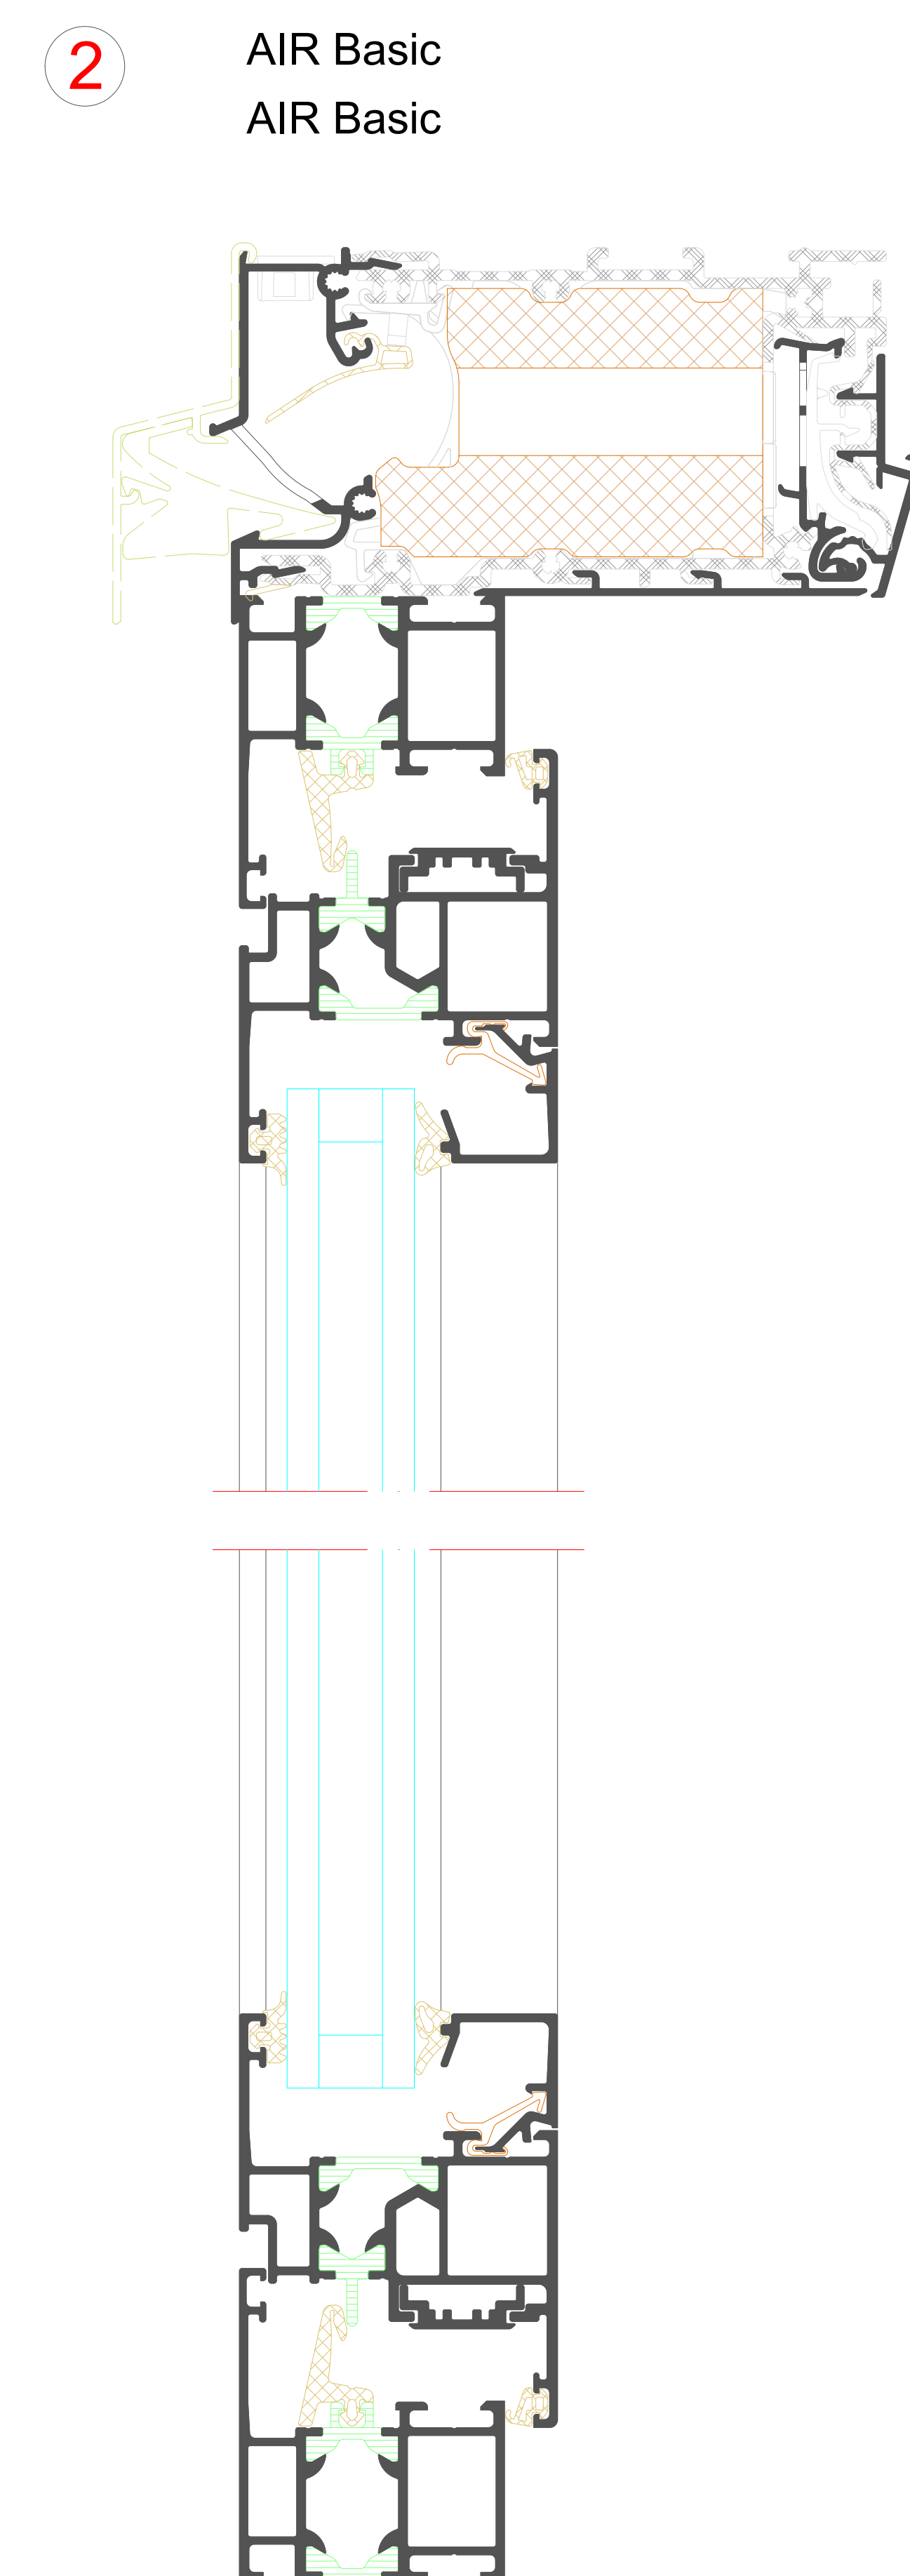
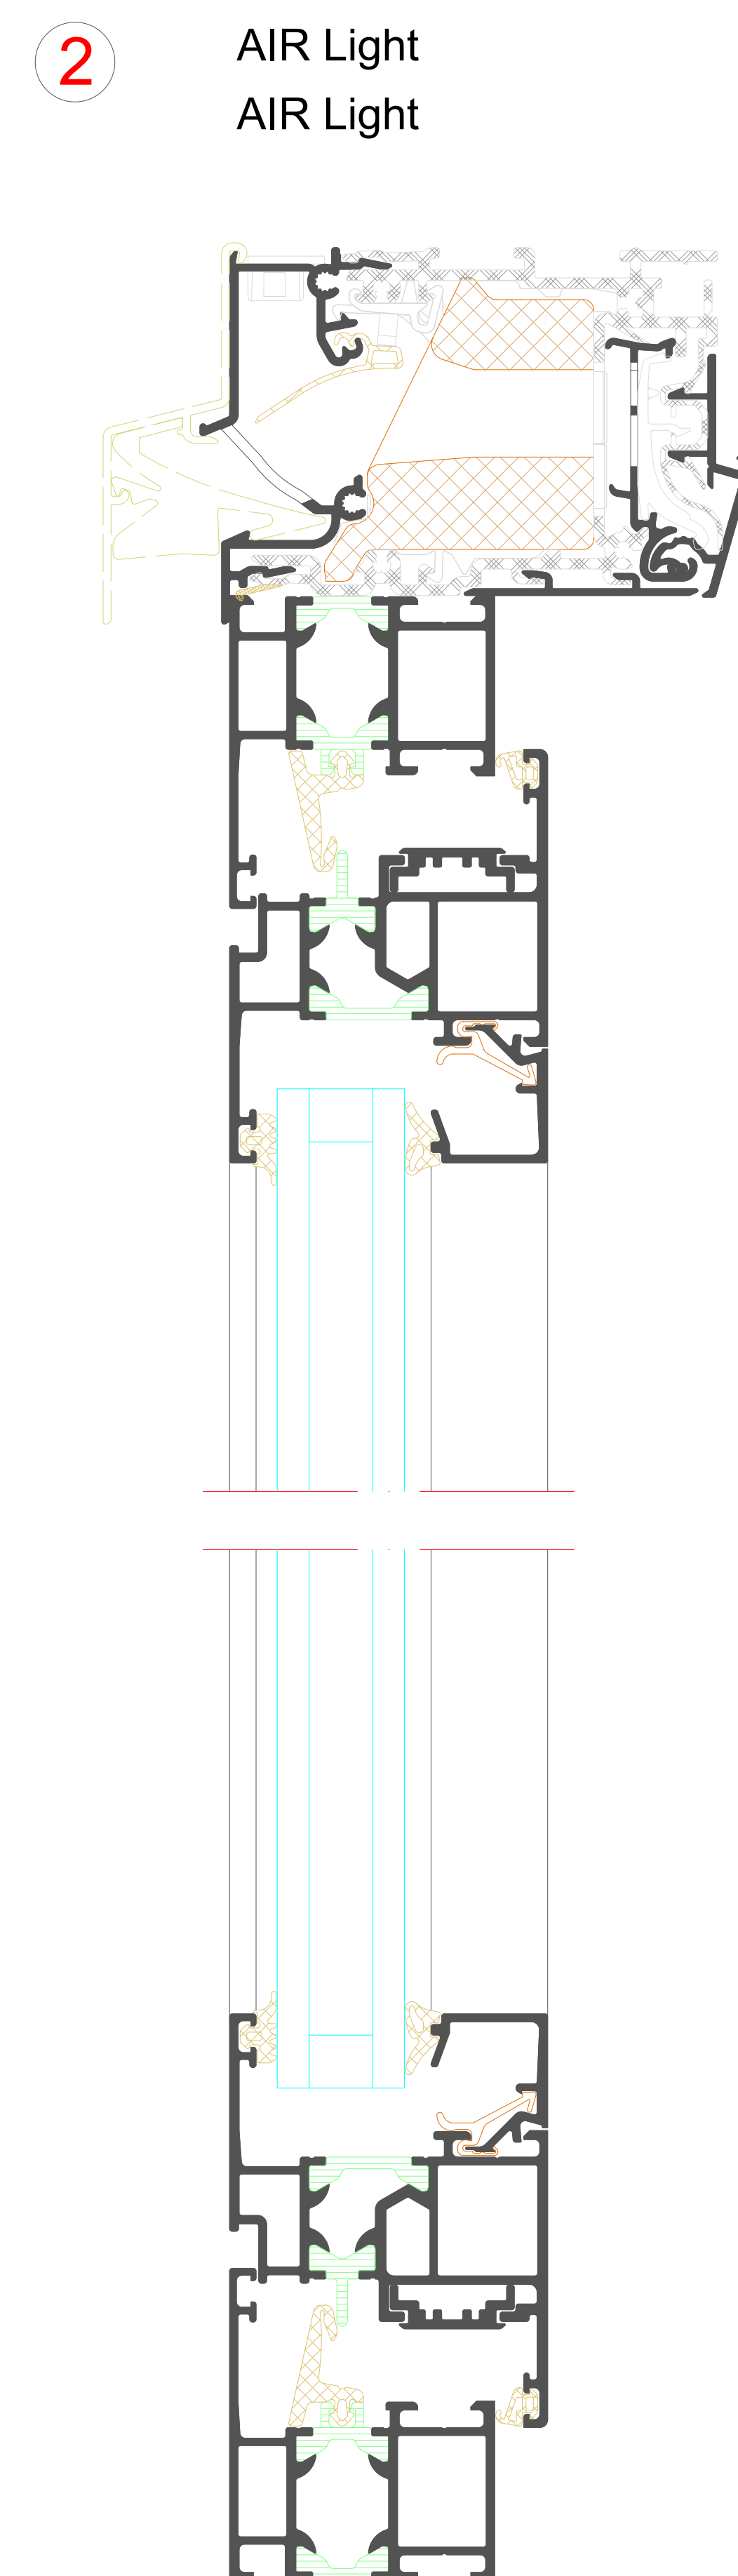
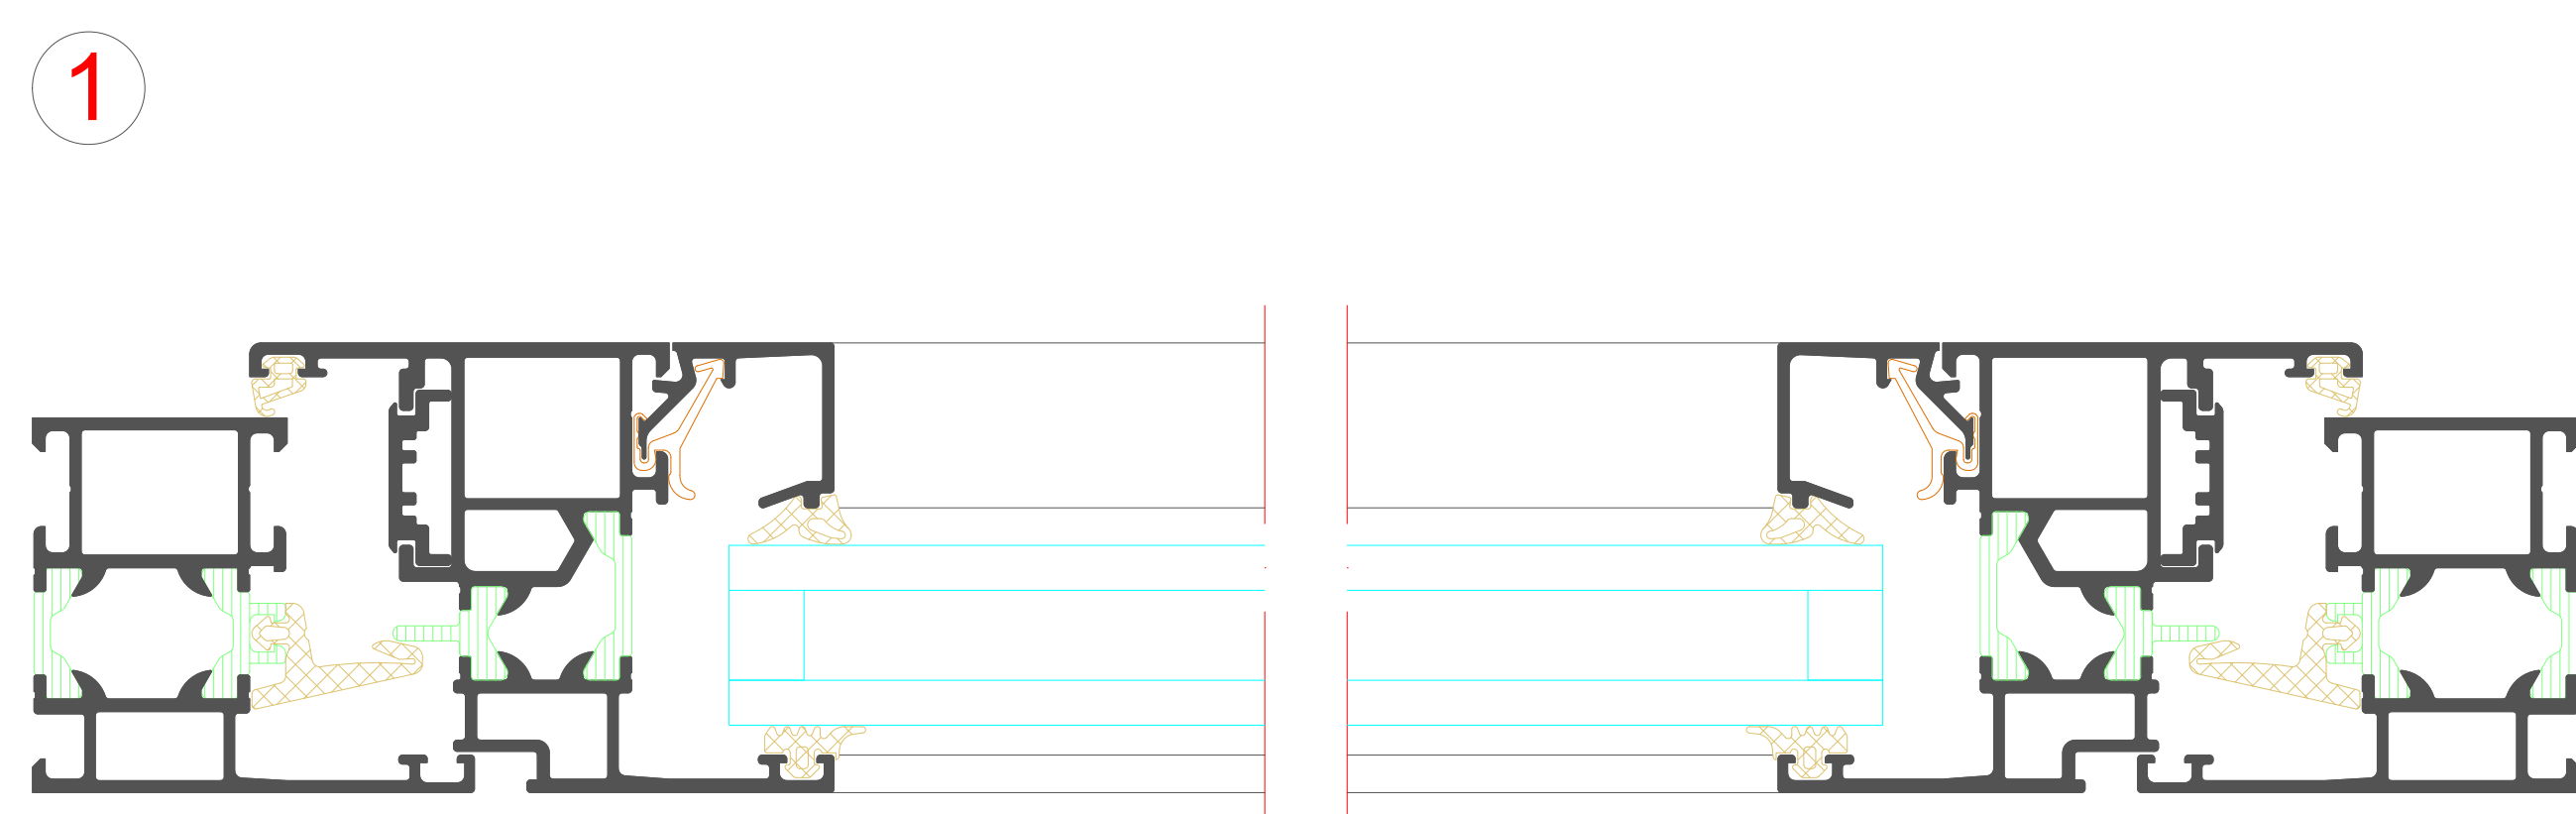
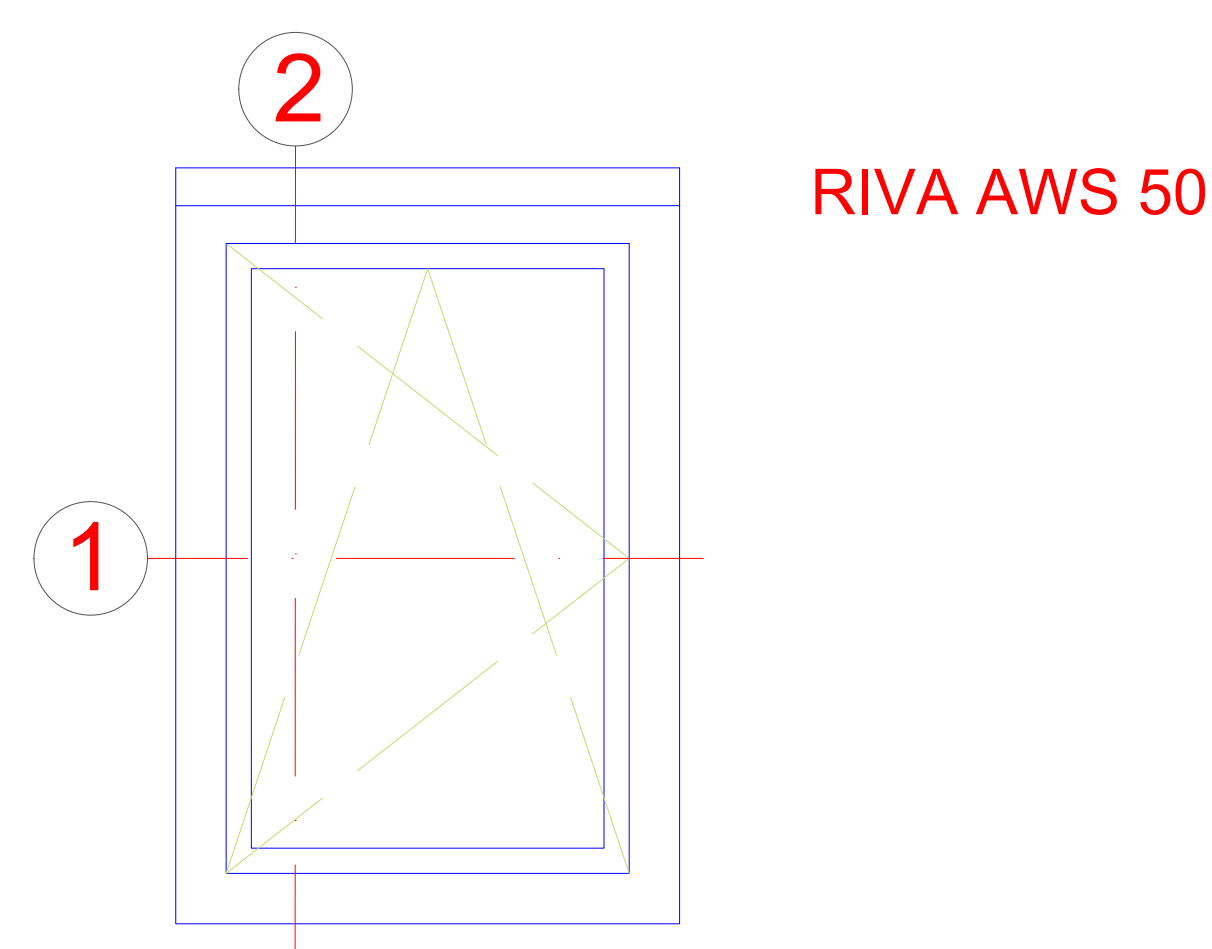
RIVA AWS 50
RIVA AWS 75 SI+
RIVA AWS 90 SI+
RIVA AWS 120 CC.SI

Einflügliges Fenster mit VentoFrame Asonic Comfort
Single-vent window with VentoFrame Asonic Comfort




RIVA AWS 50
RIVA AWS 75 SI+
RIVA AWS 90 SI+
RIVA AWS 120 CC.SI

Einflügliges Fenster mit VentoFrame Asonic AIR
Single-vent window with VentoFrame Asonic AIR

[illegible]



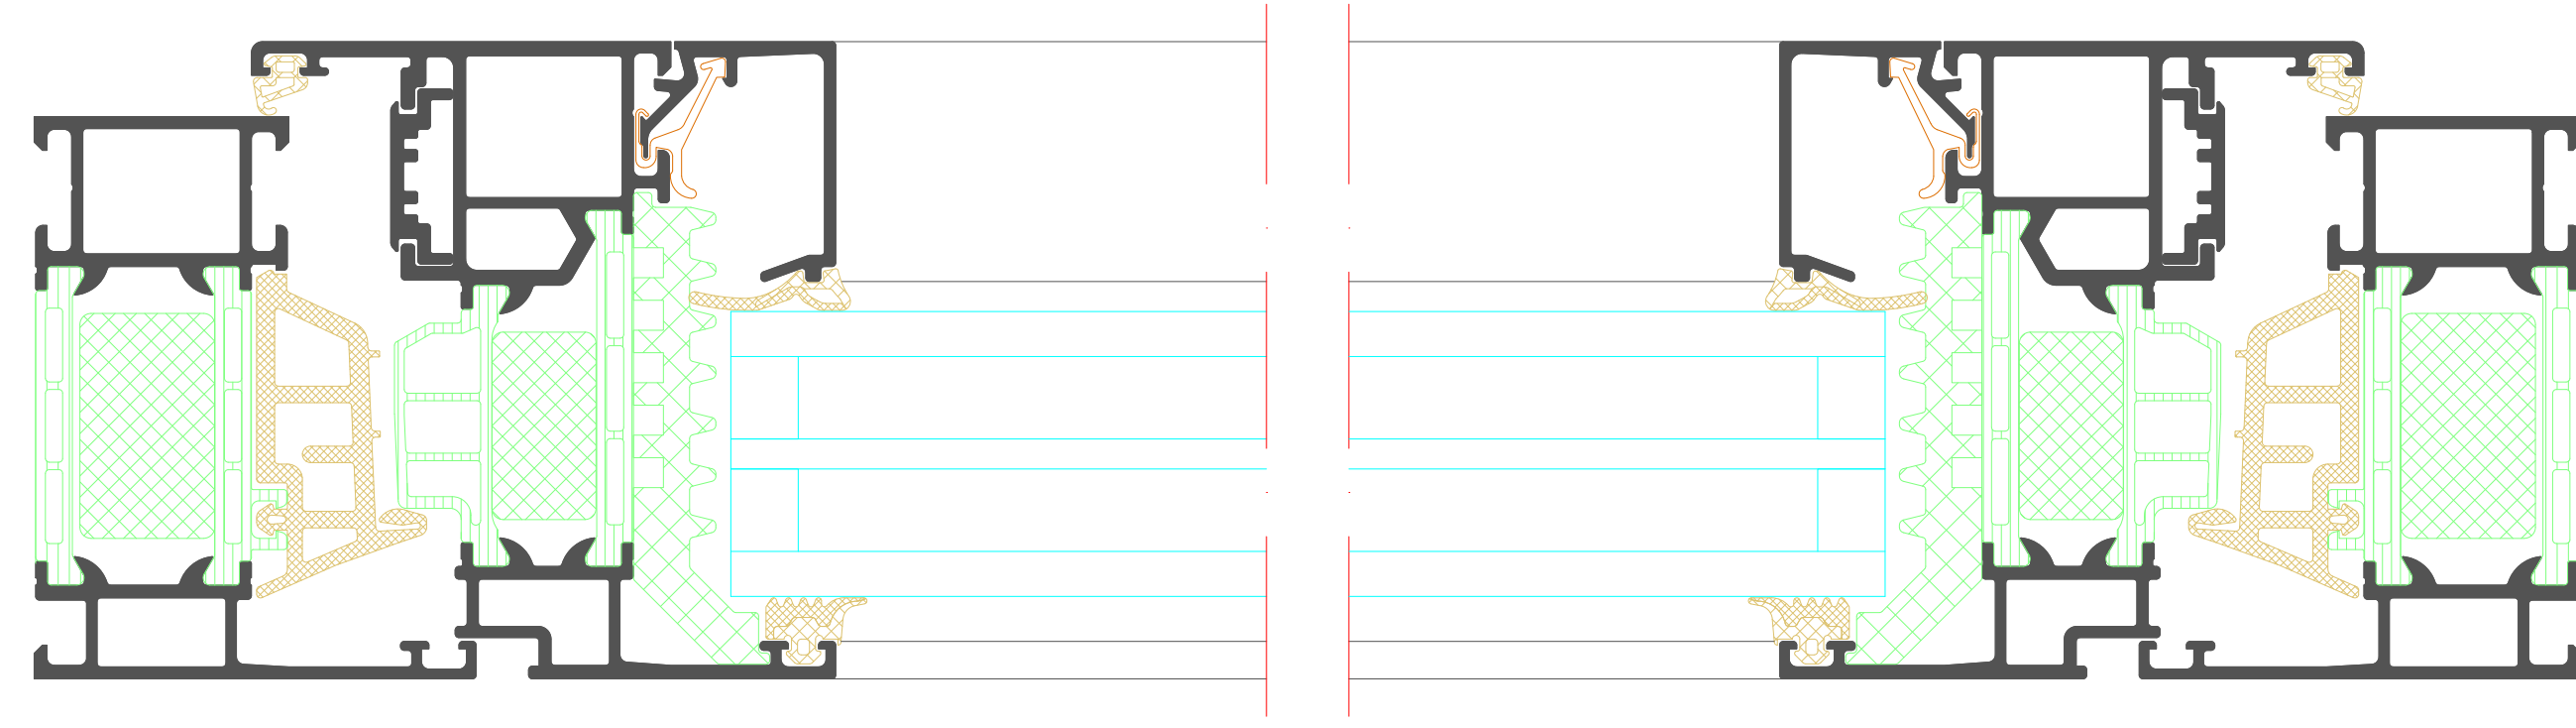1







2




2

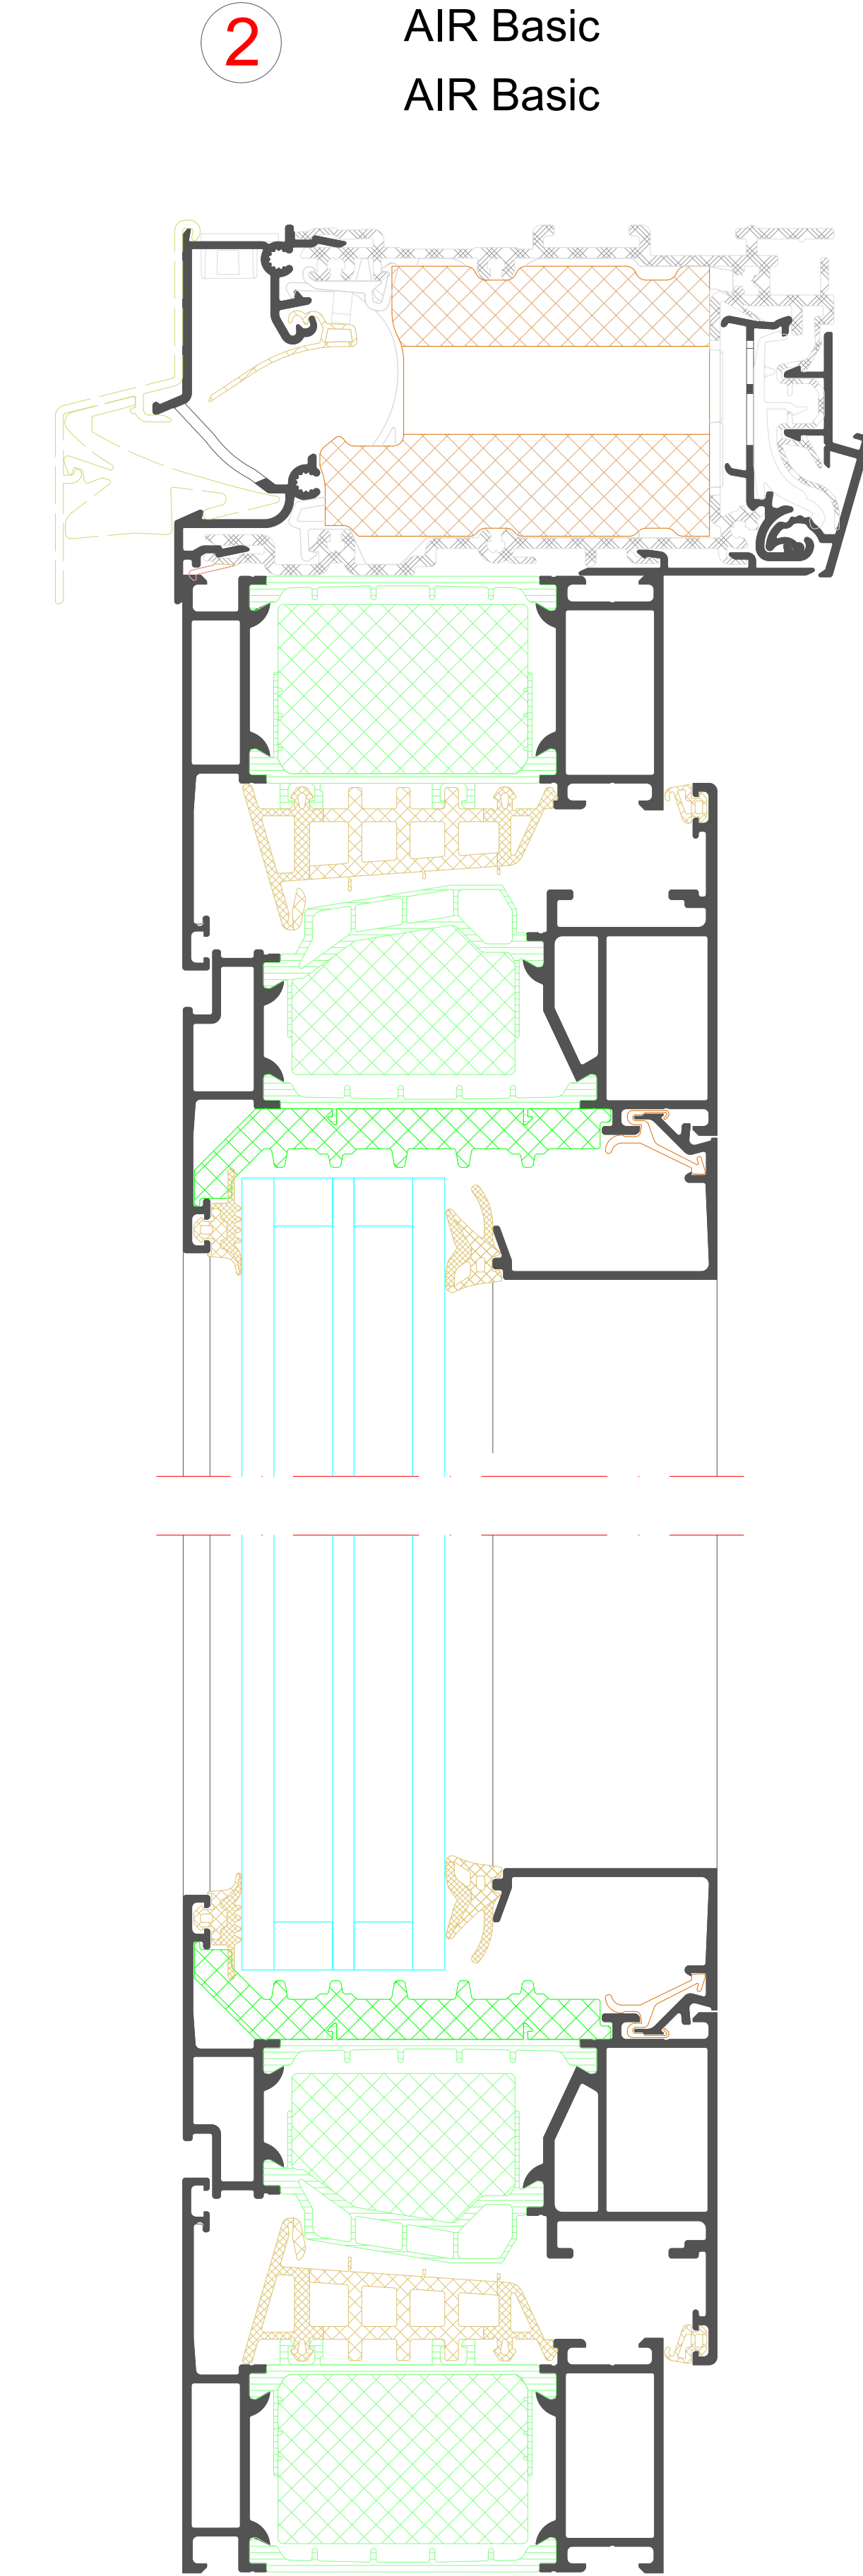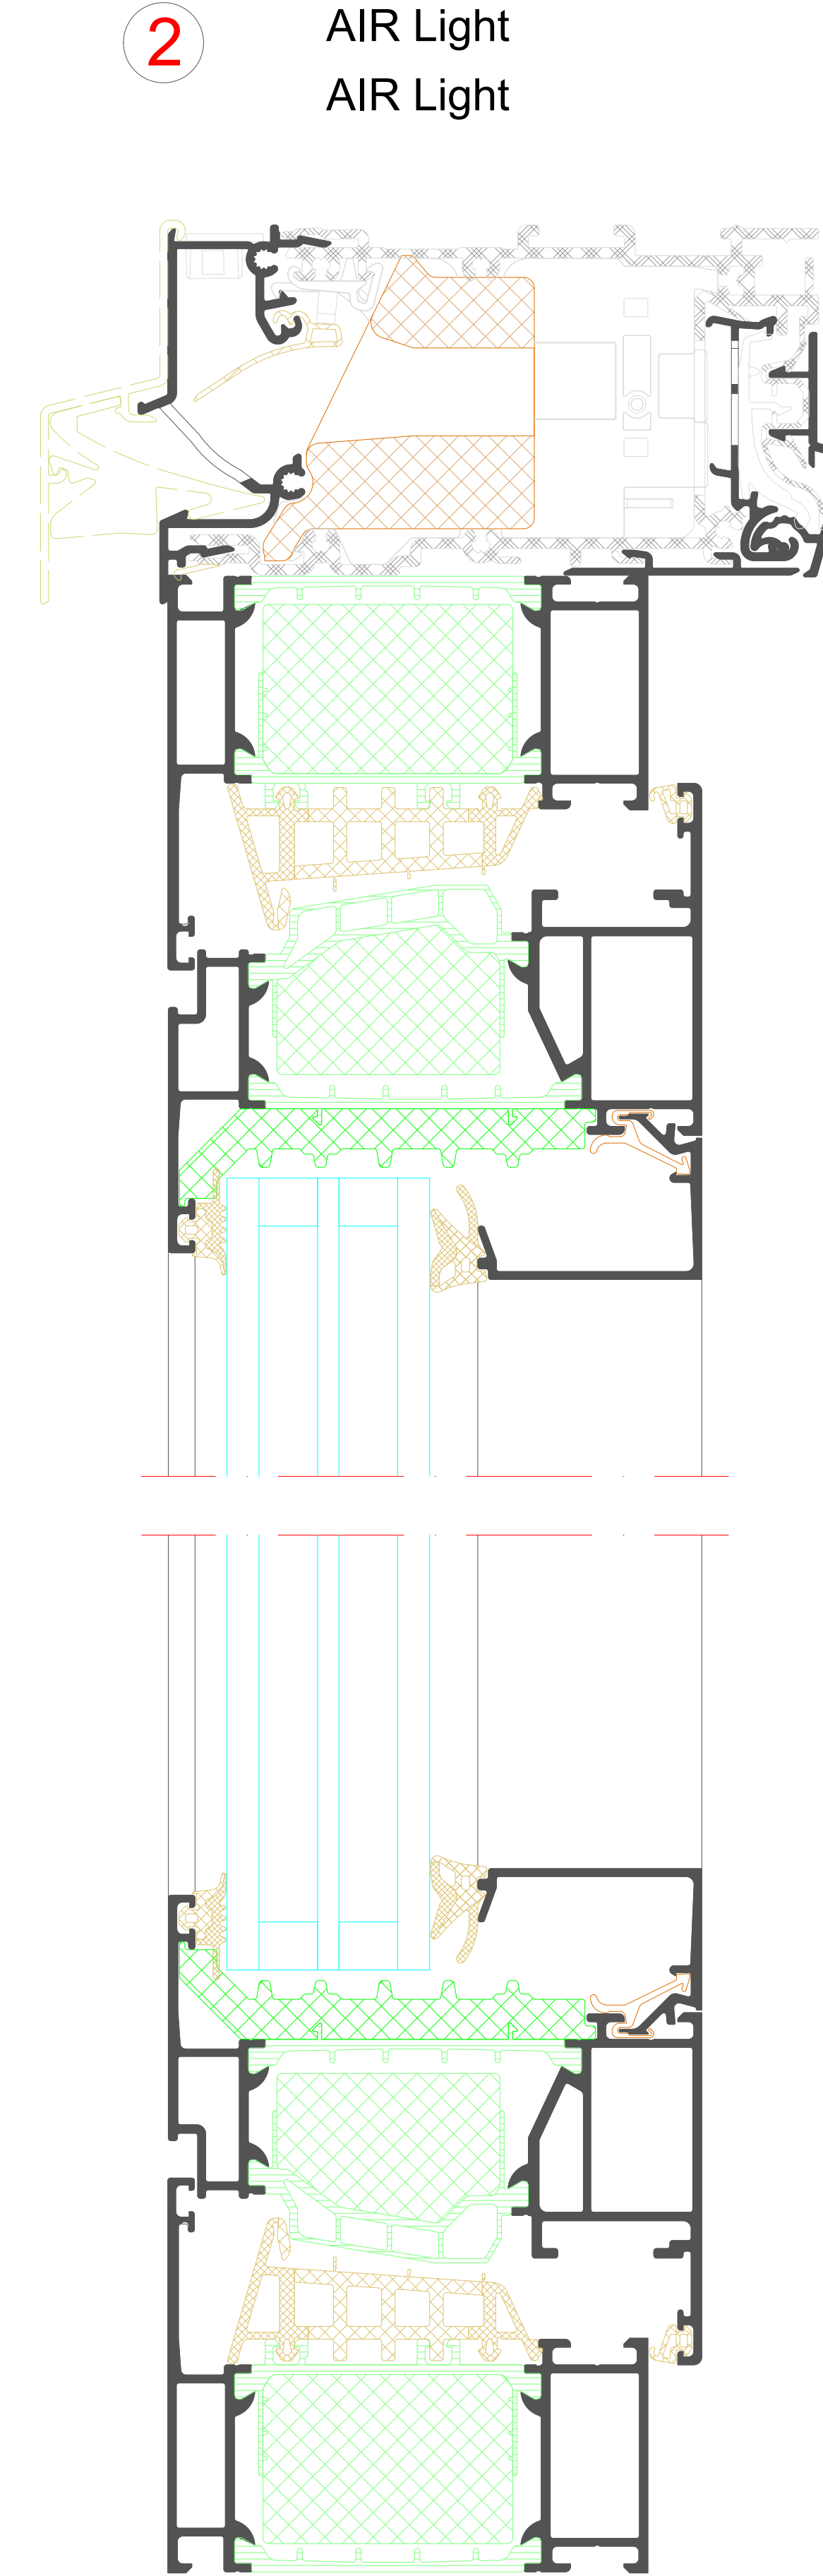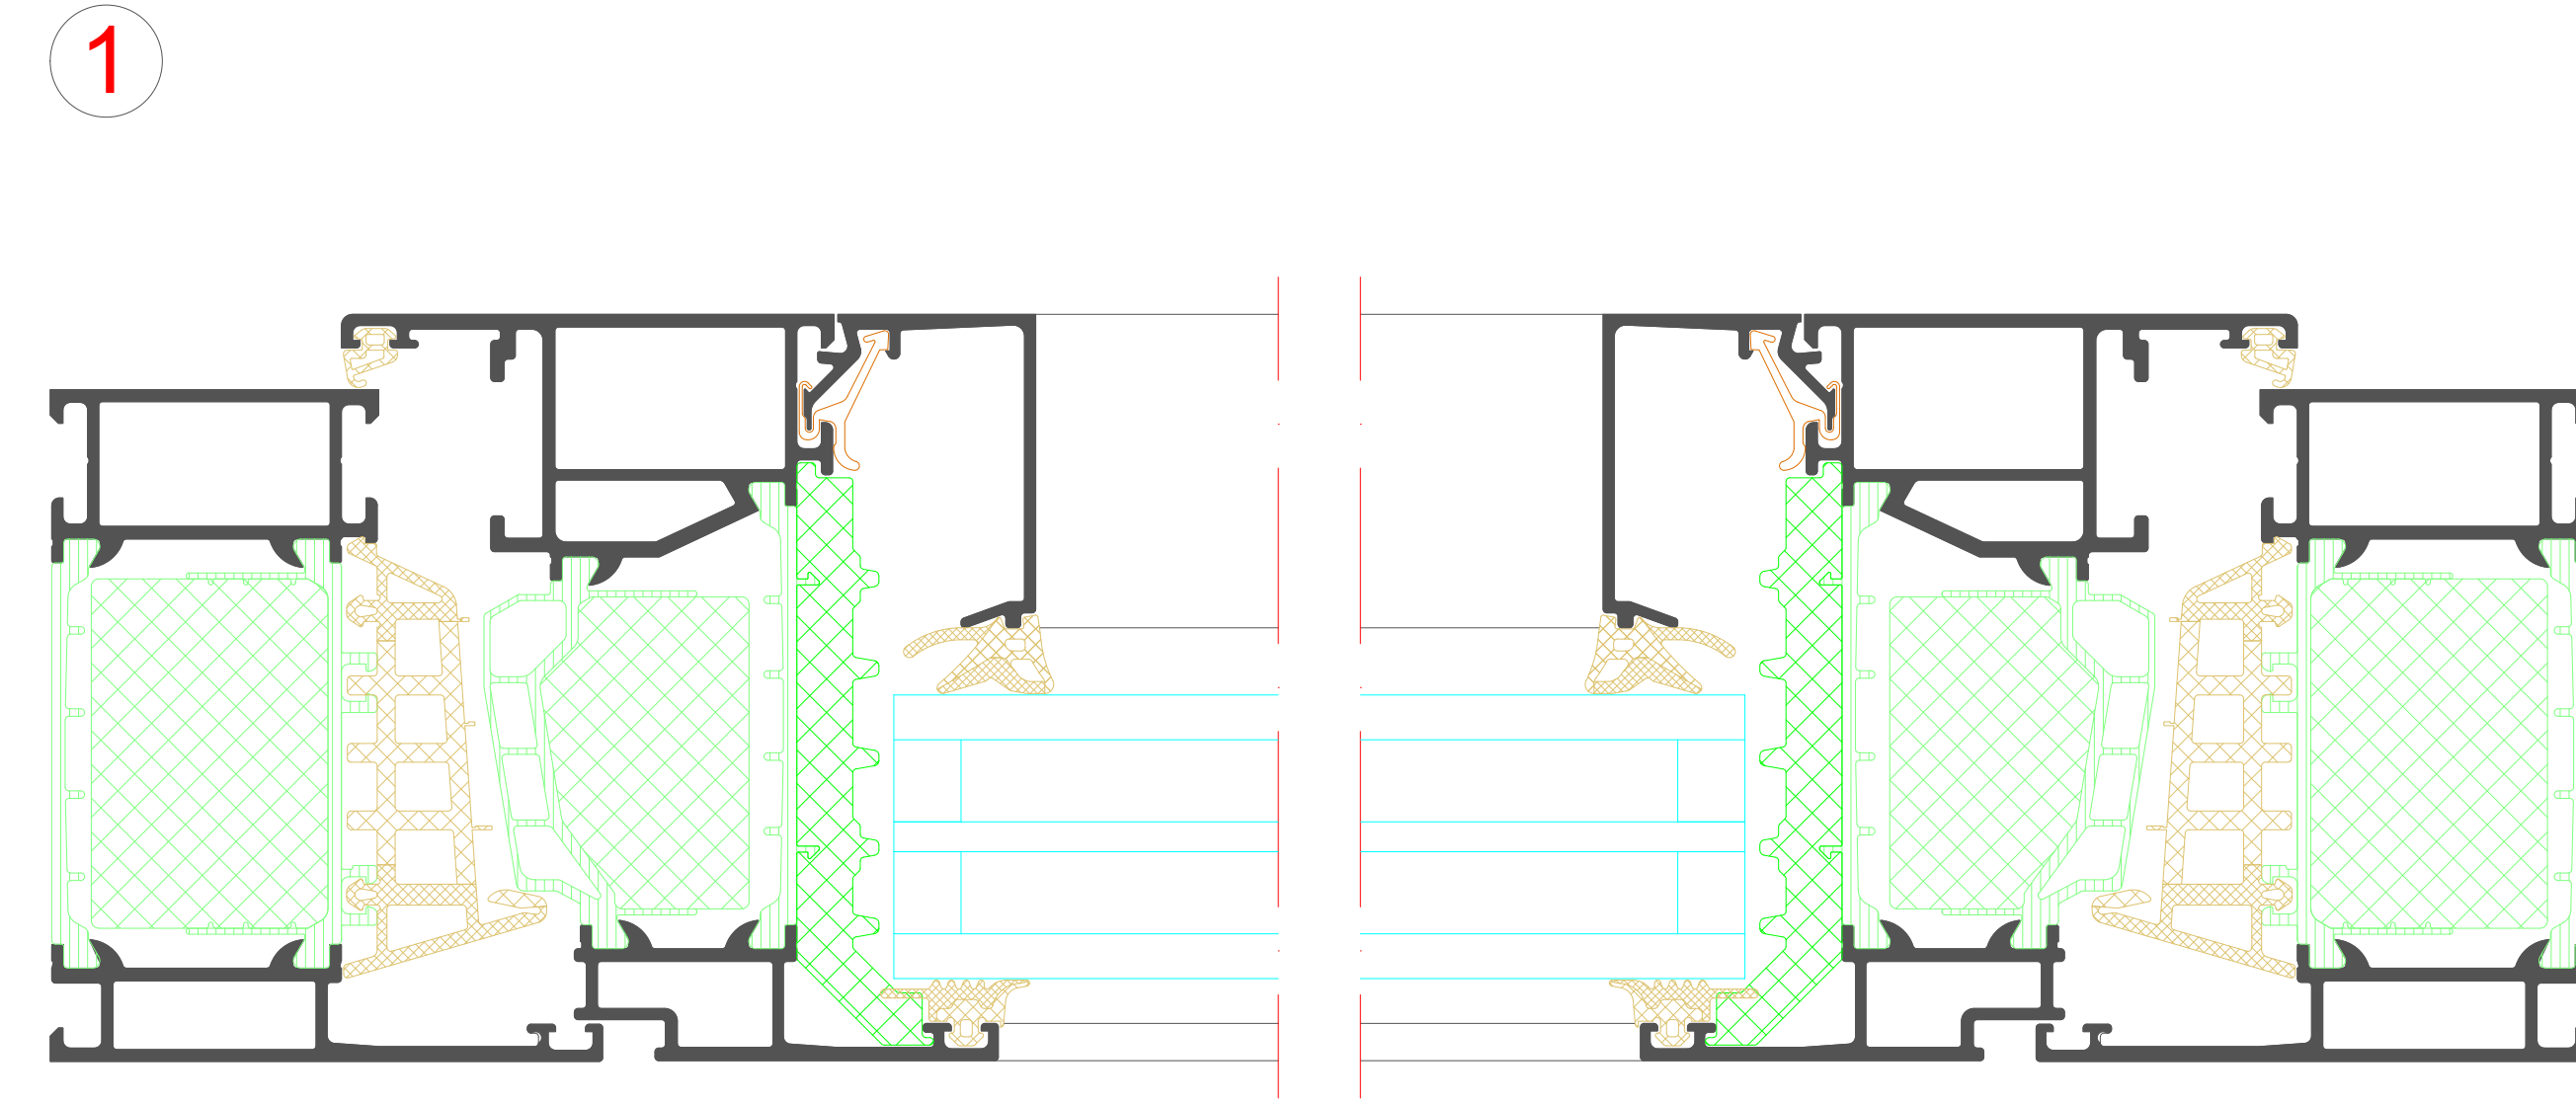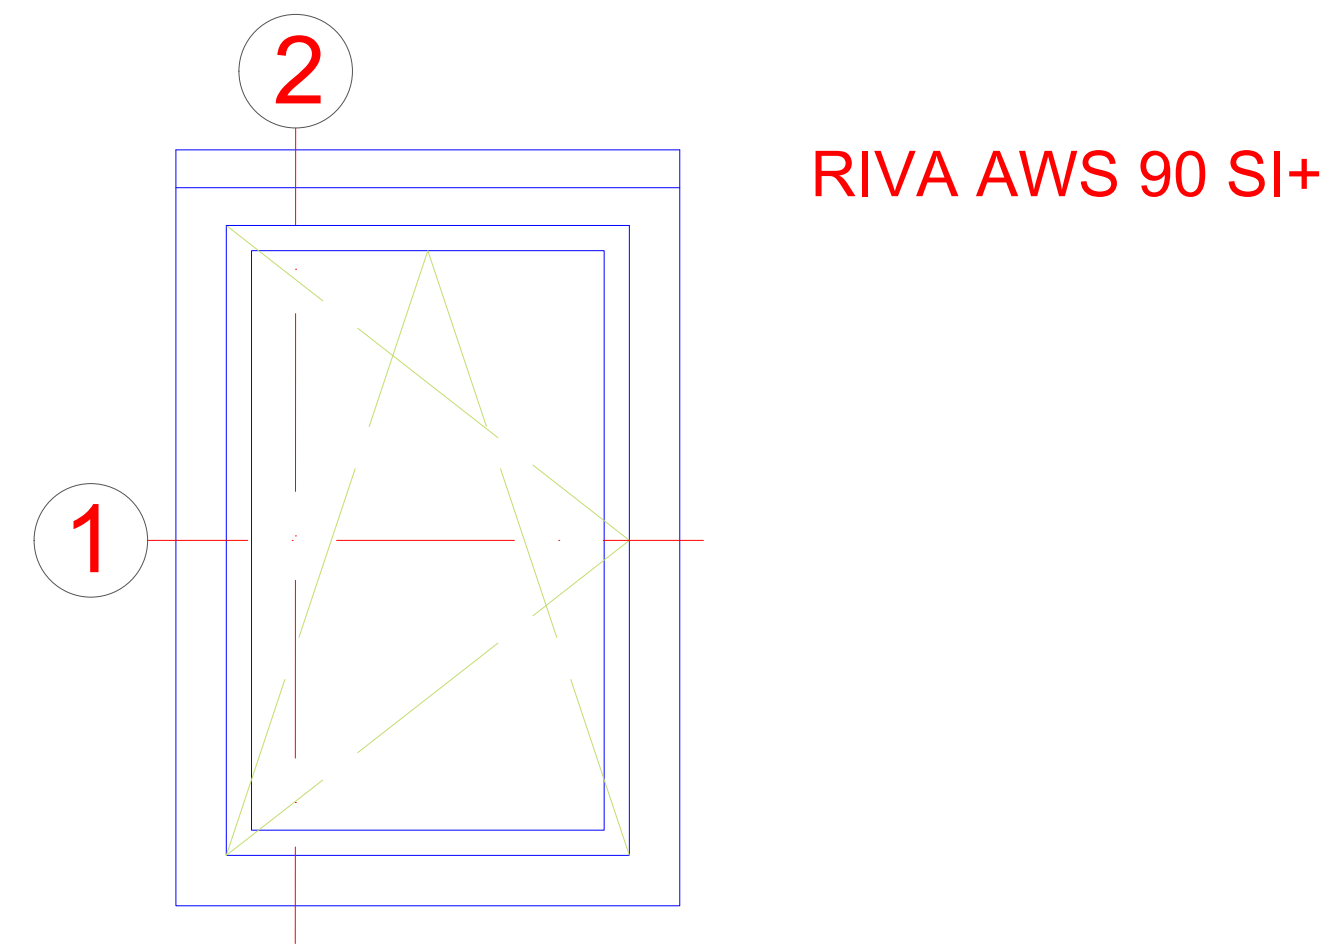
Einflügliges Fenster mit VentoFrame Asonic AIR
Single-vent window with VentoFrame Asonic AIR

[illegible]


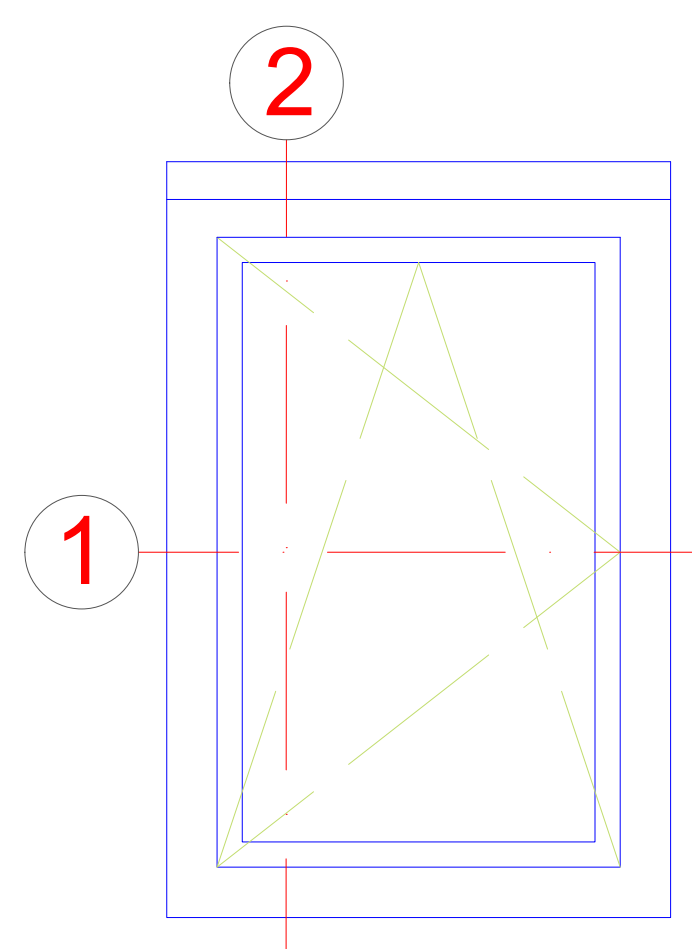
Einflügliges Fenster mit VentoFrame Asonic AIR








RIVA AWS 120 CC.SI

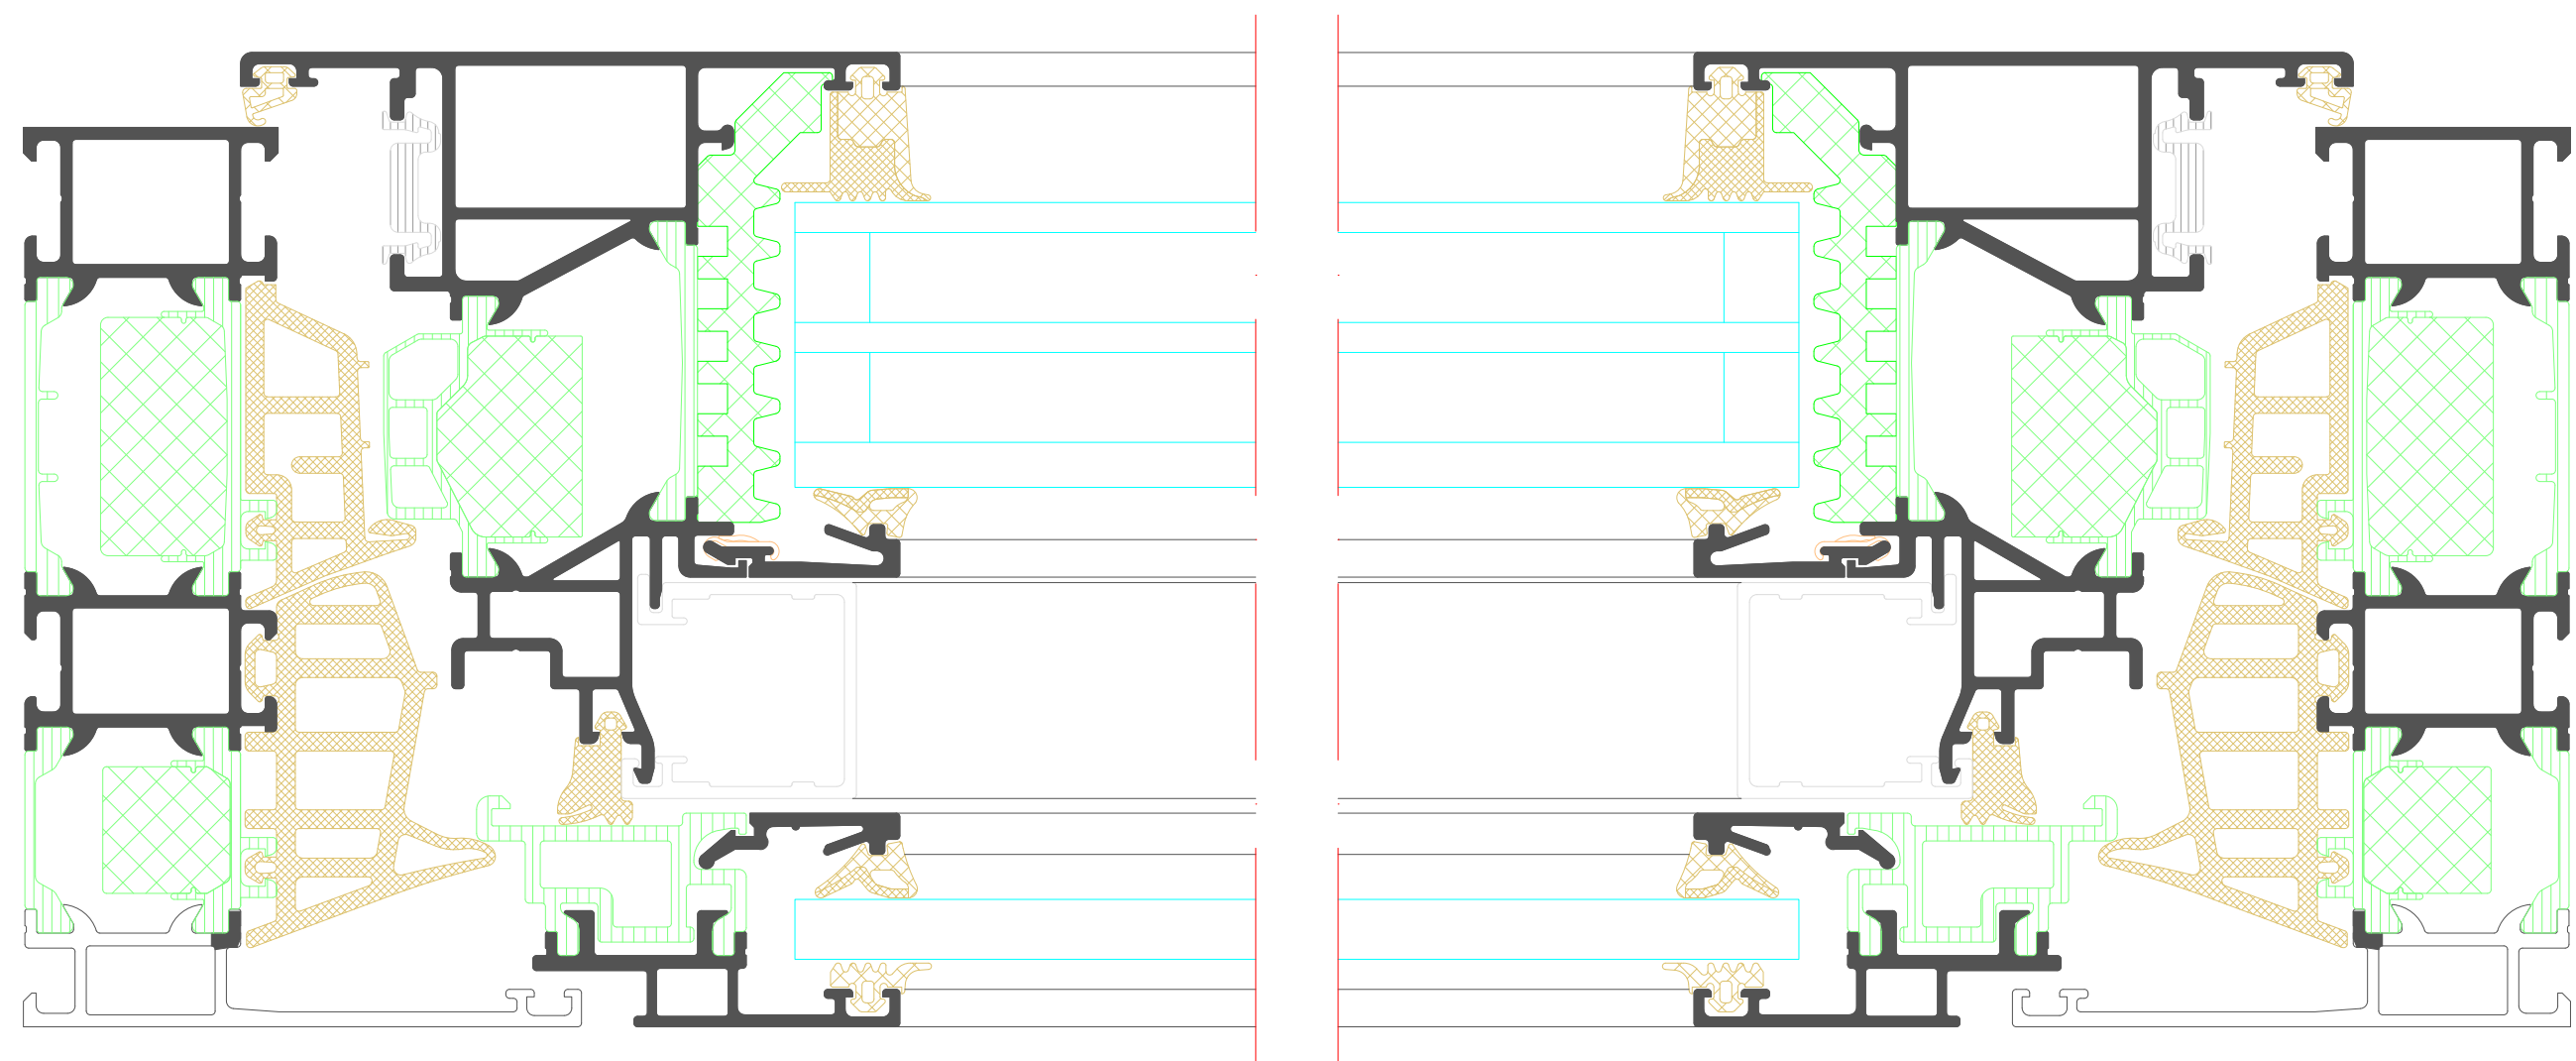






AIR Light
AIR Light

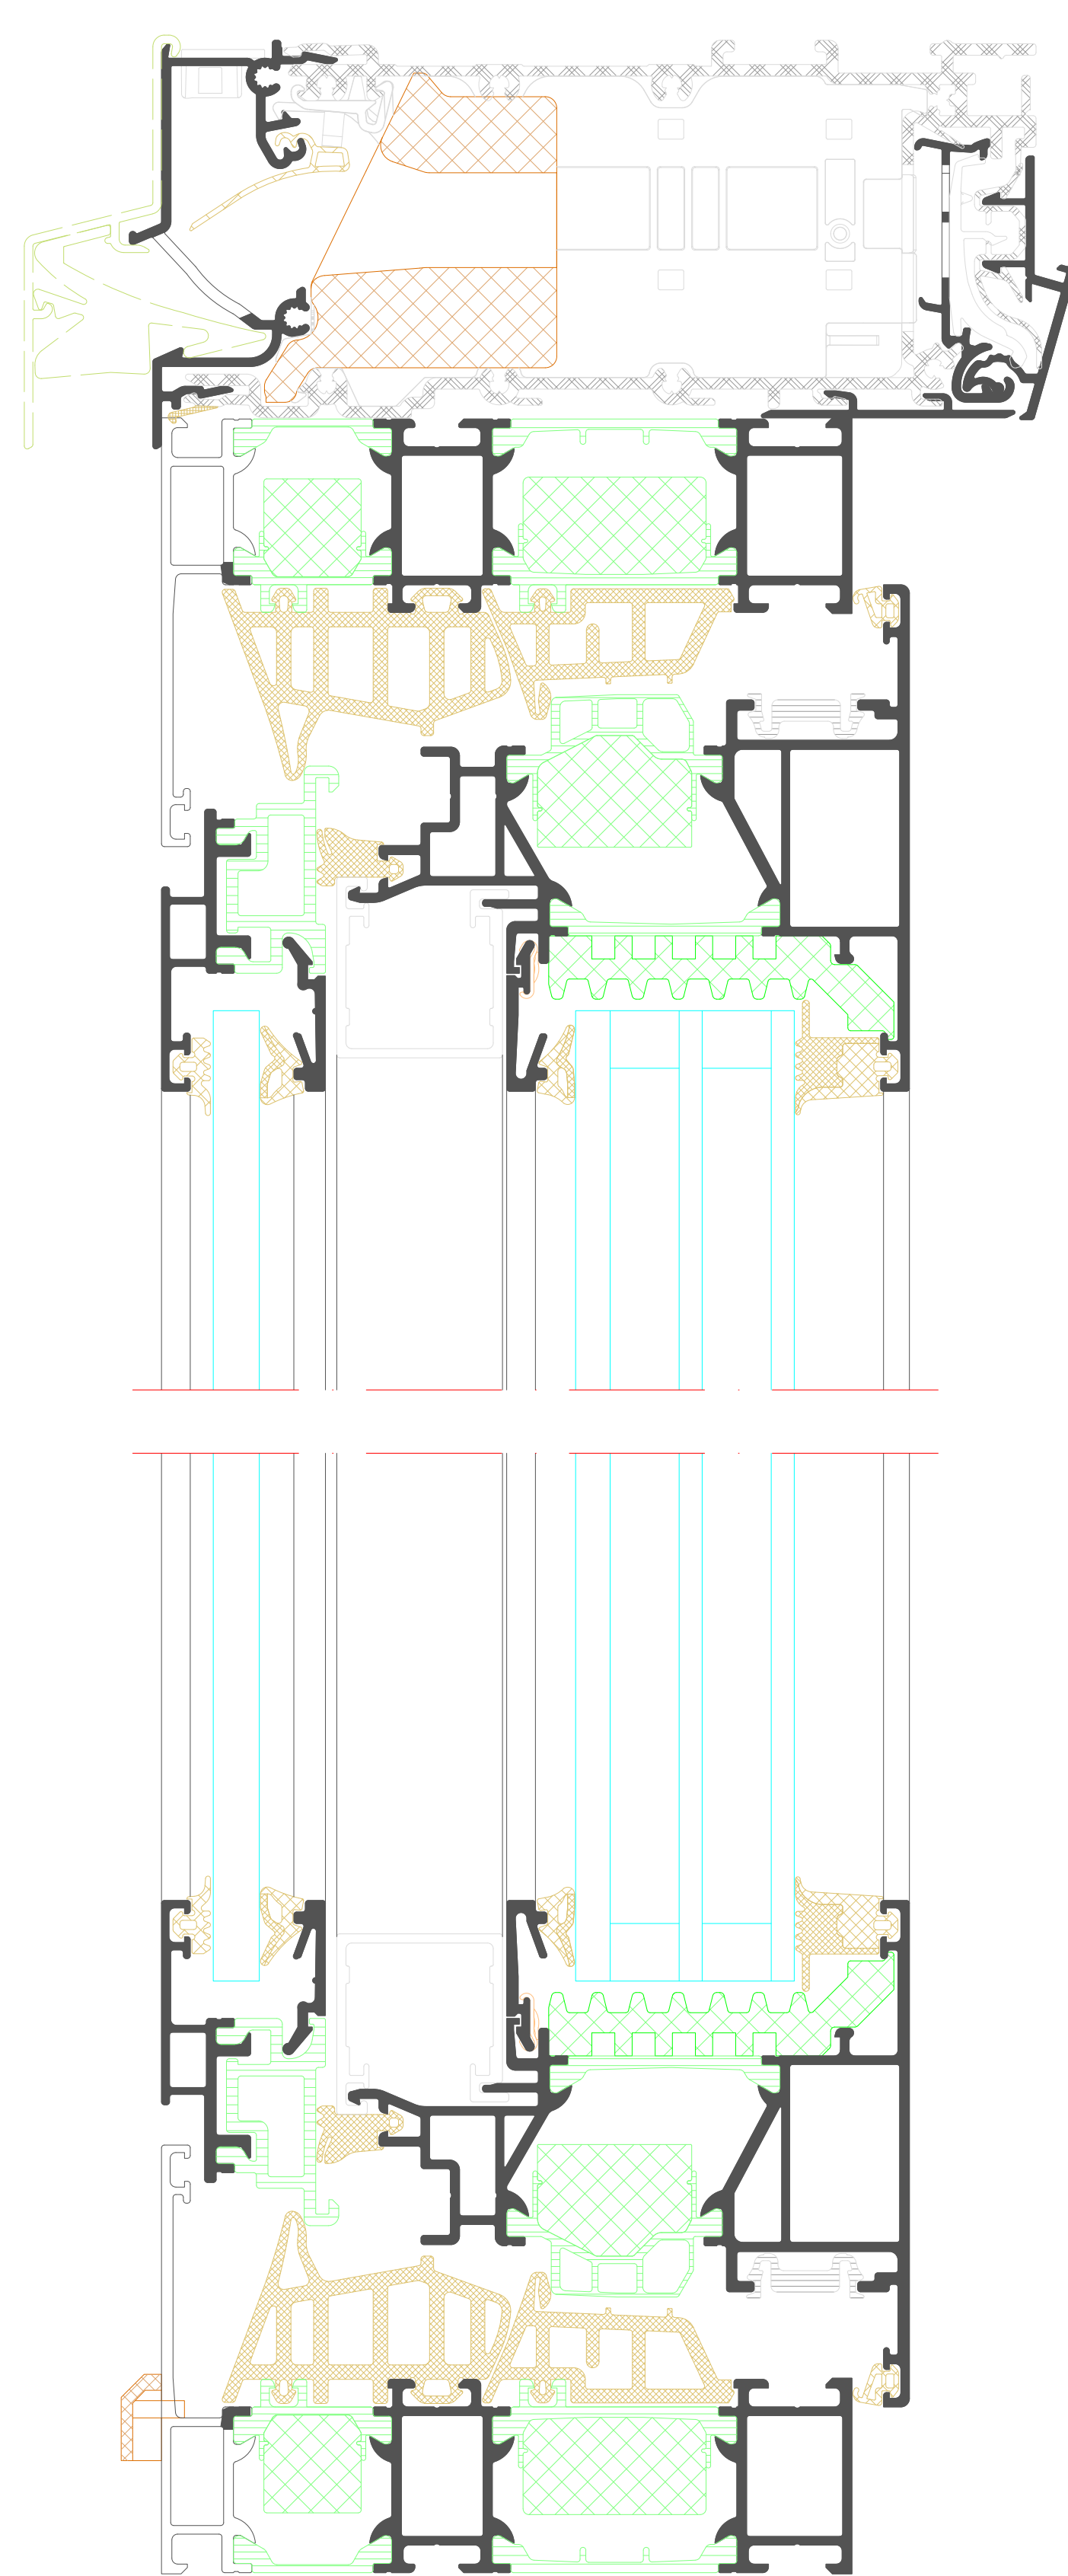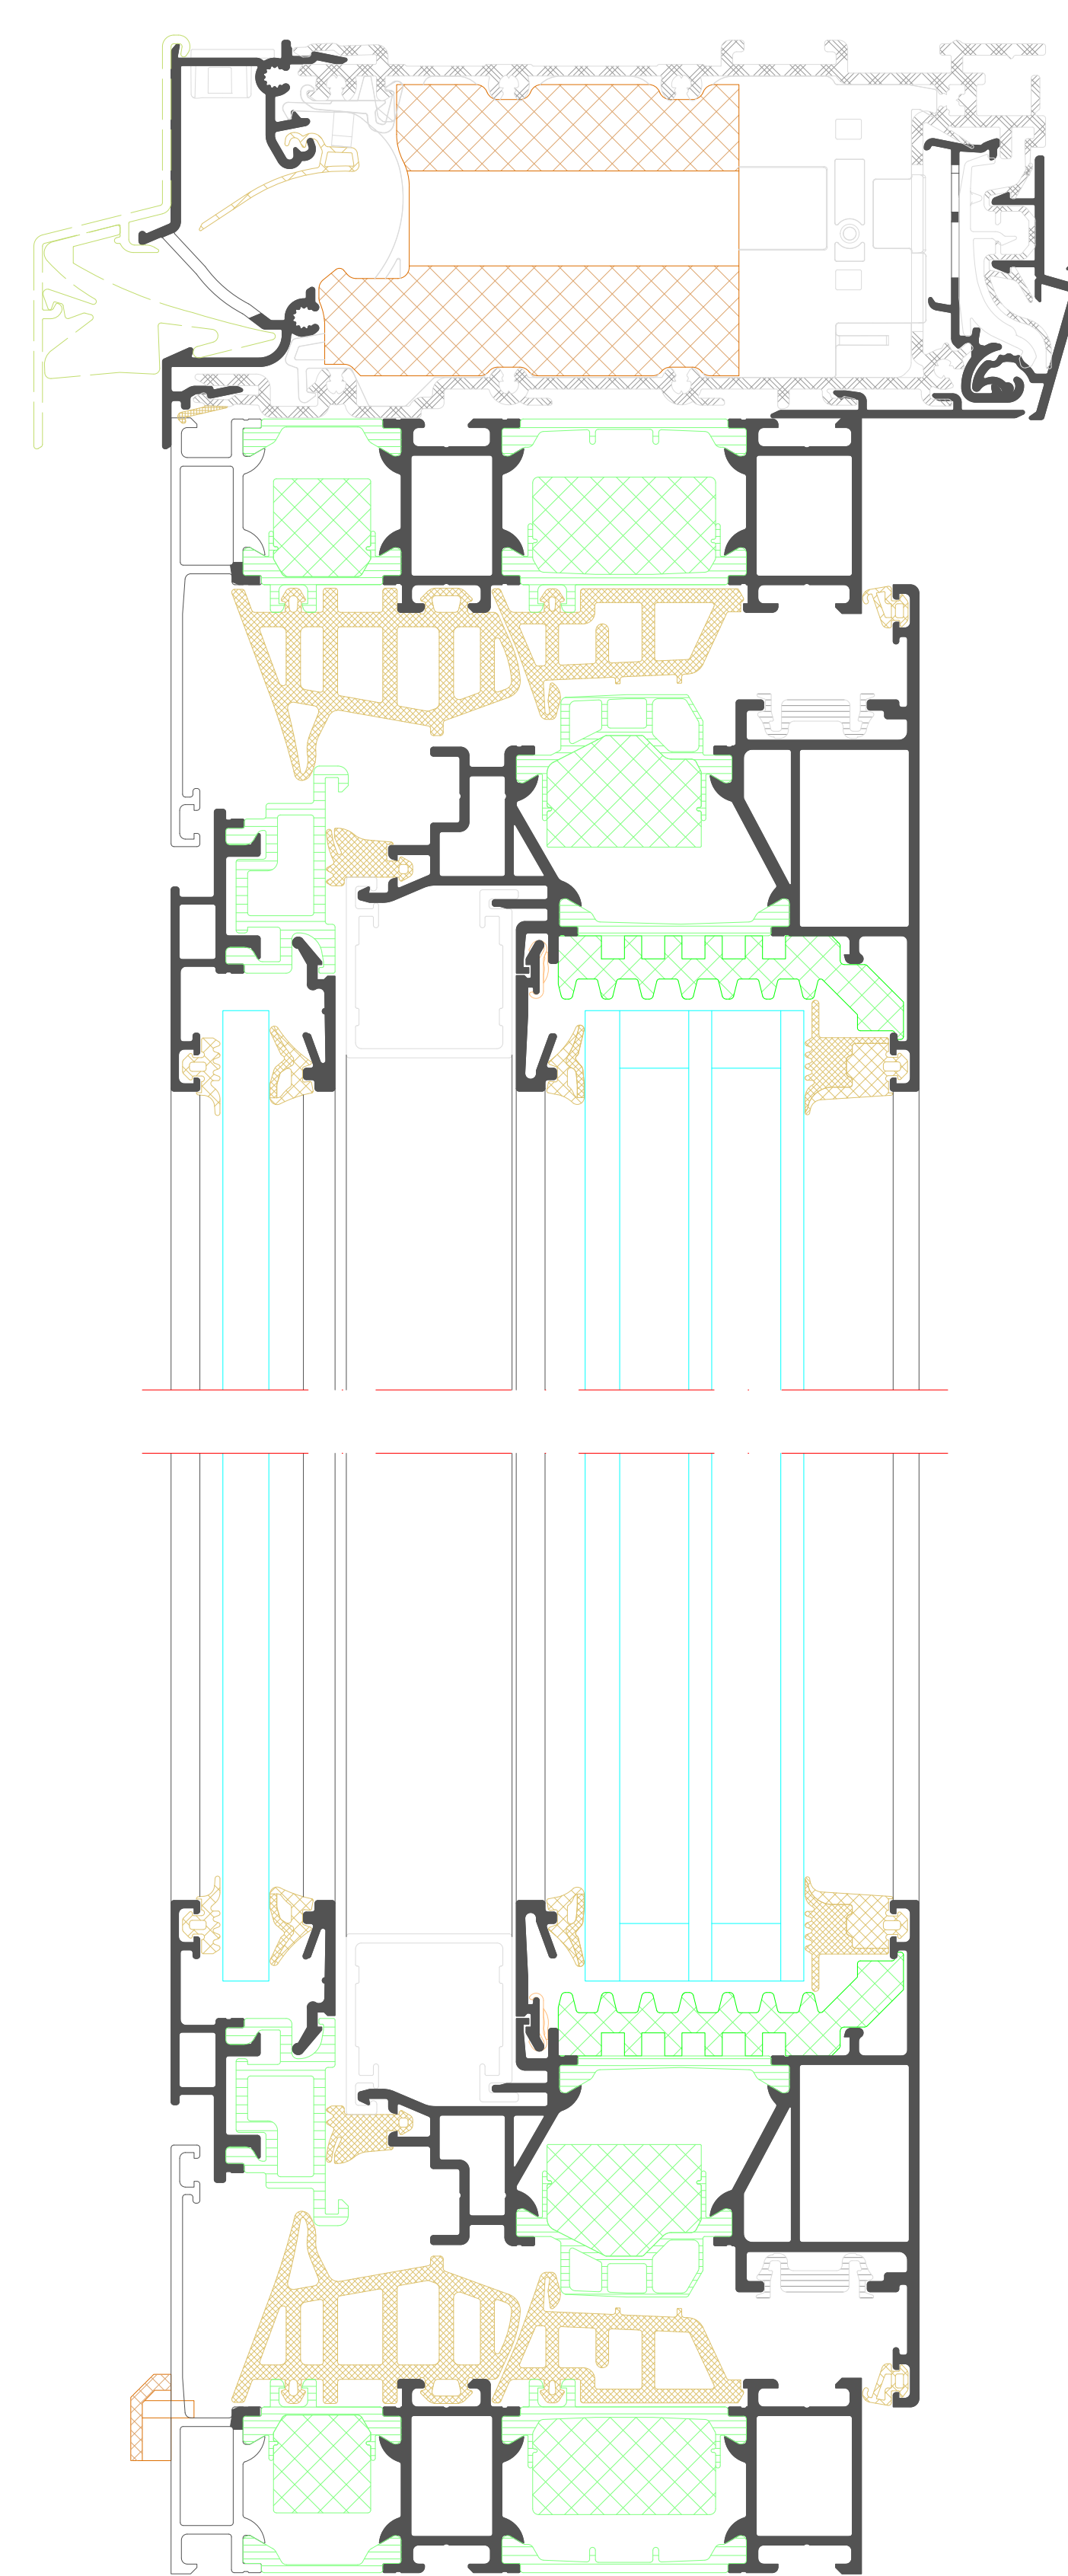AIR Basic
AIR Basic[illegible]

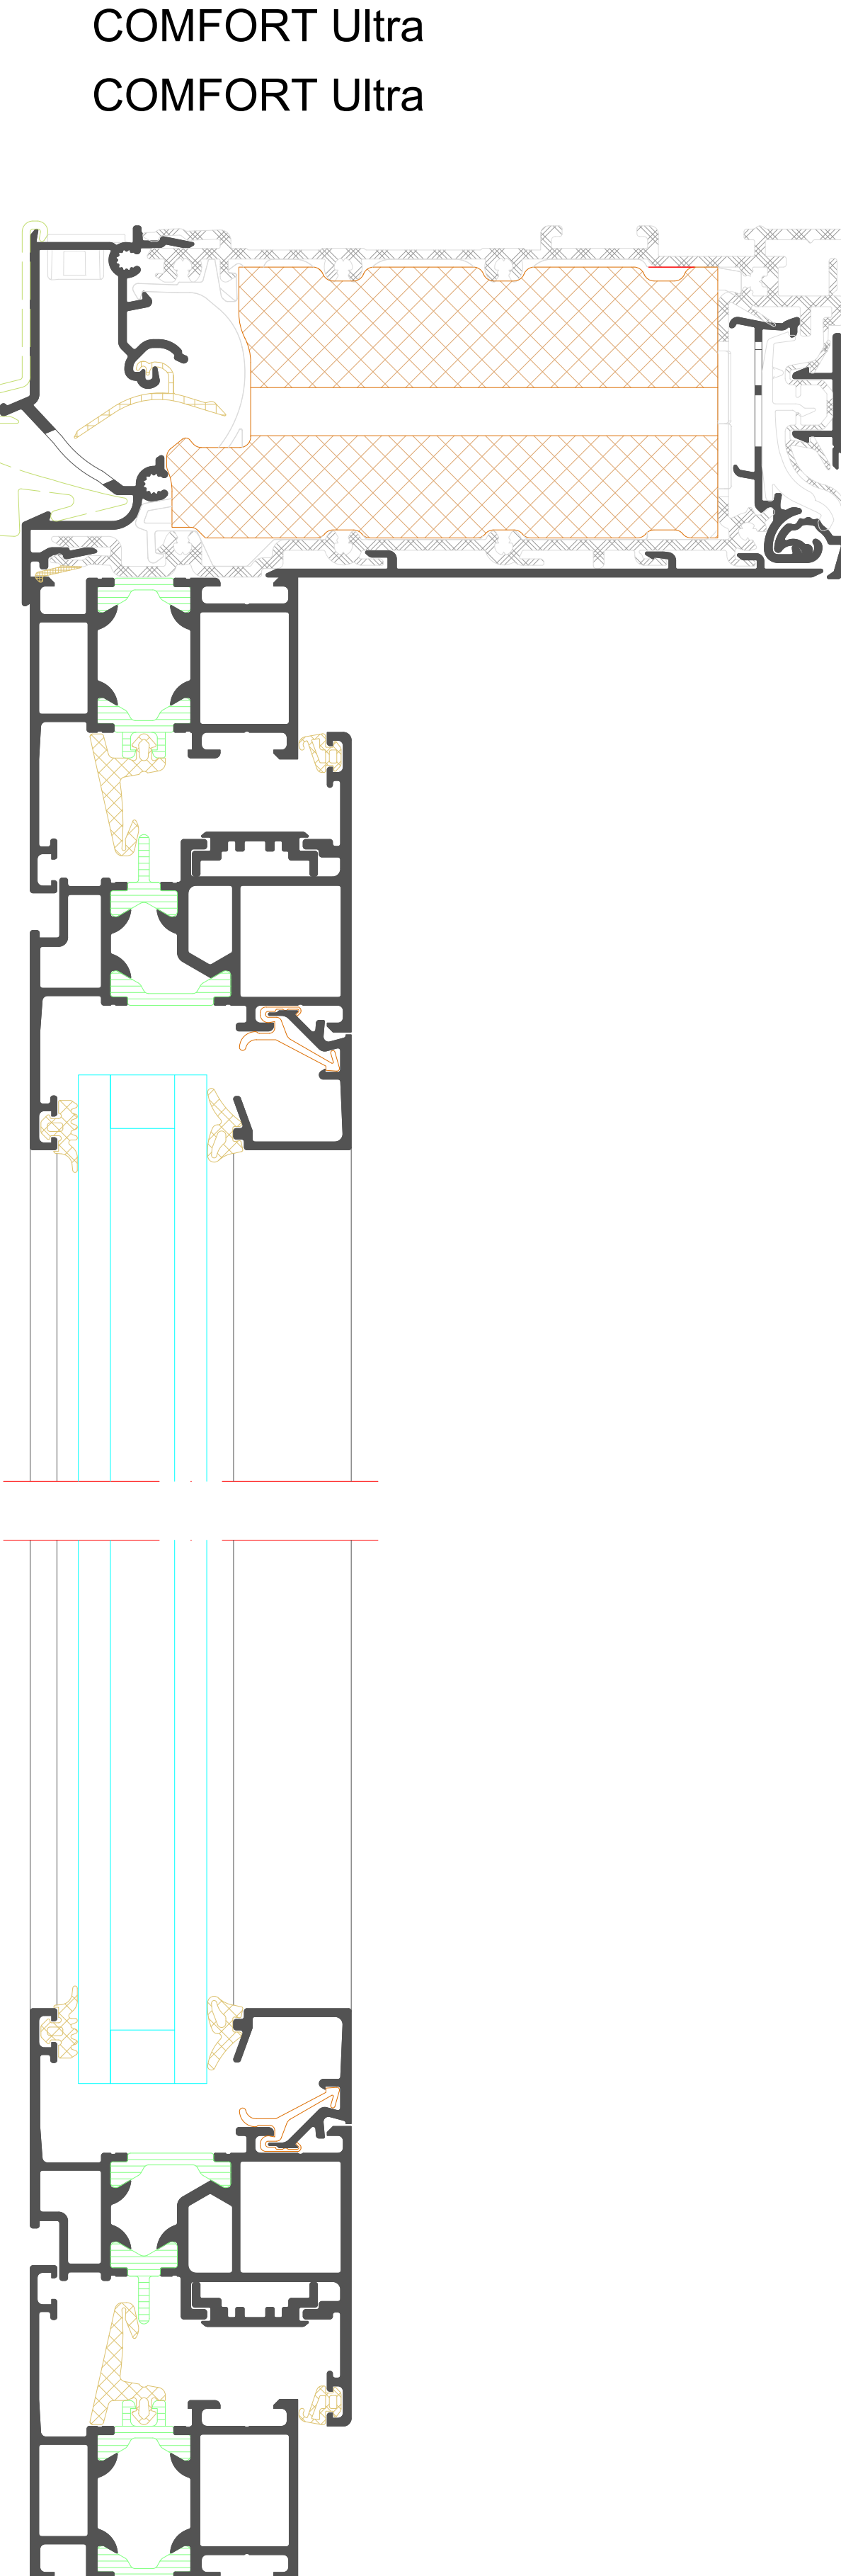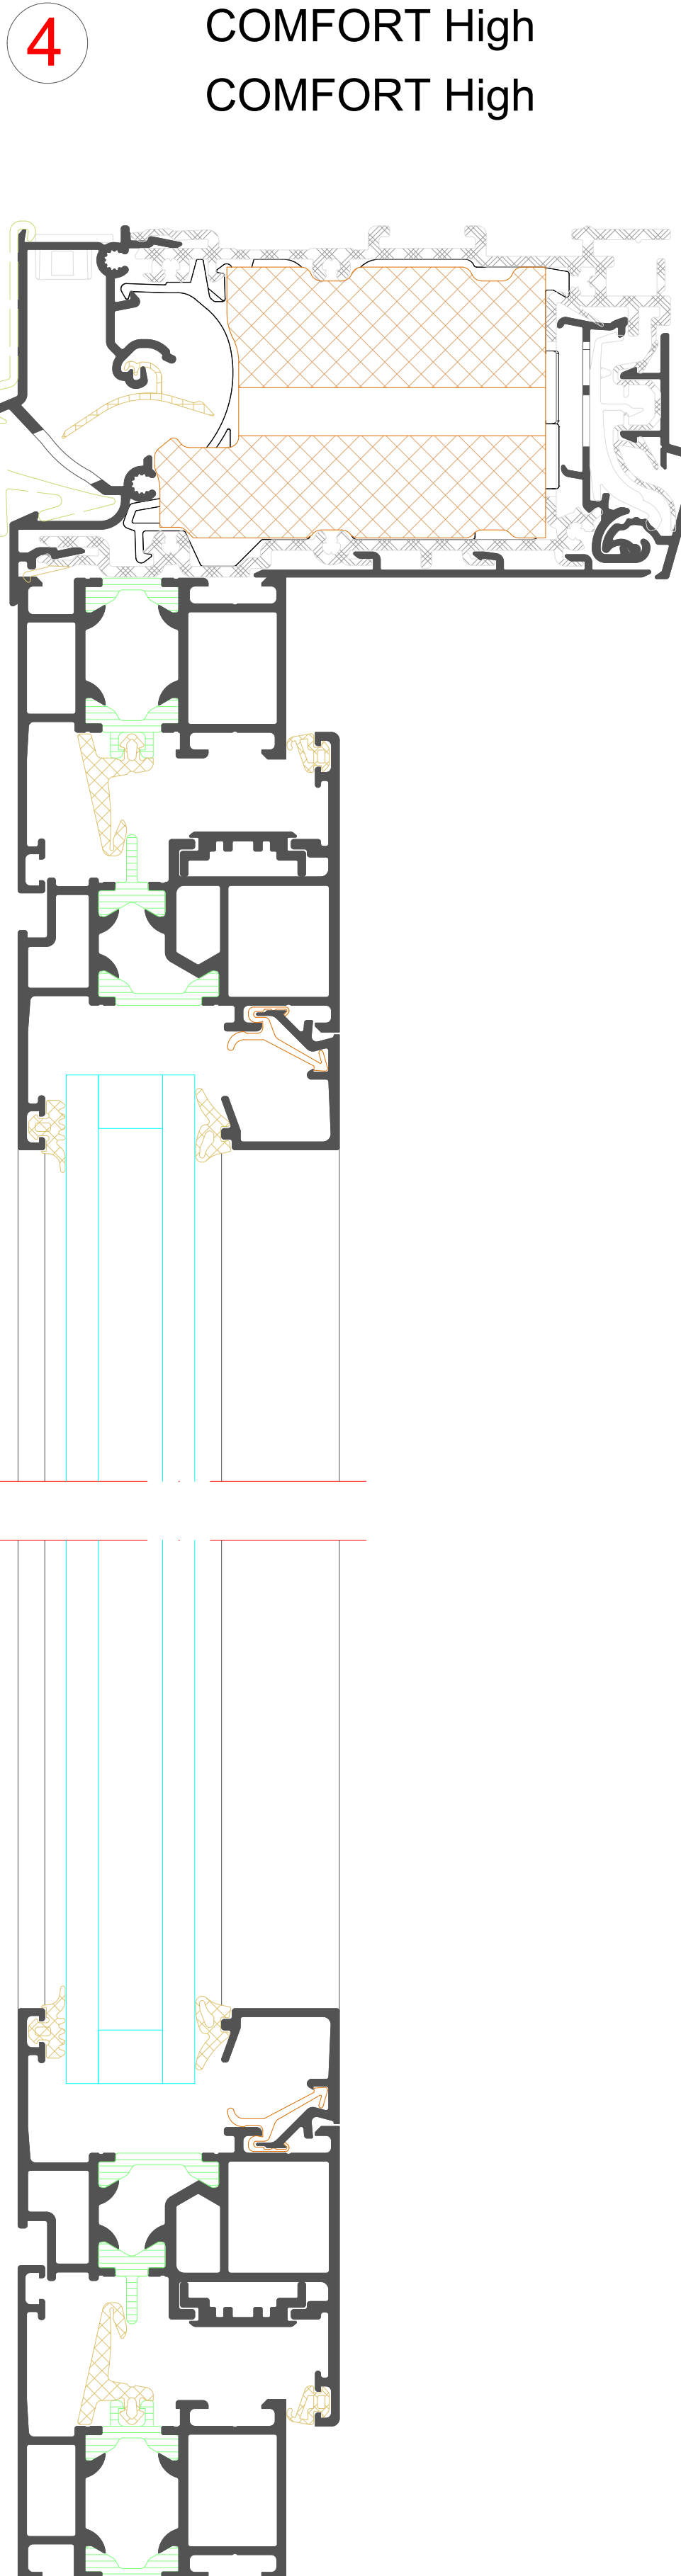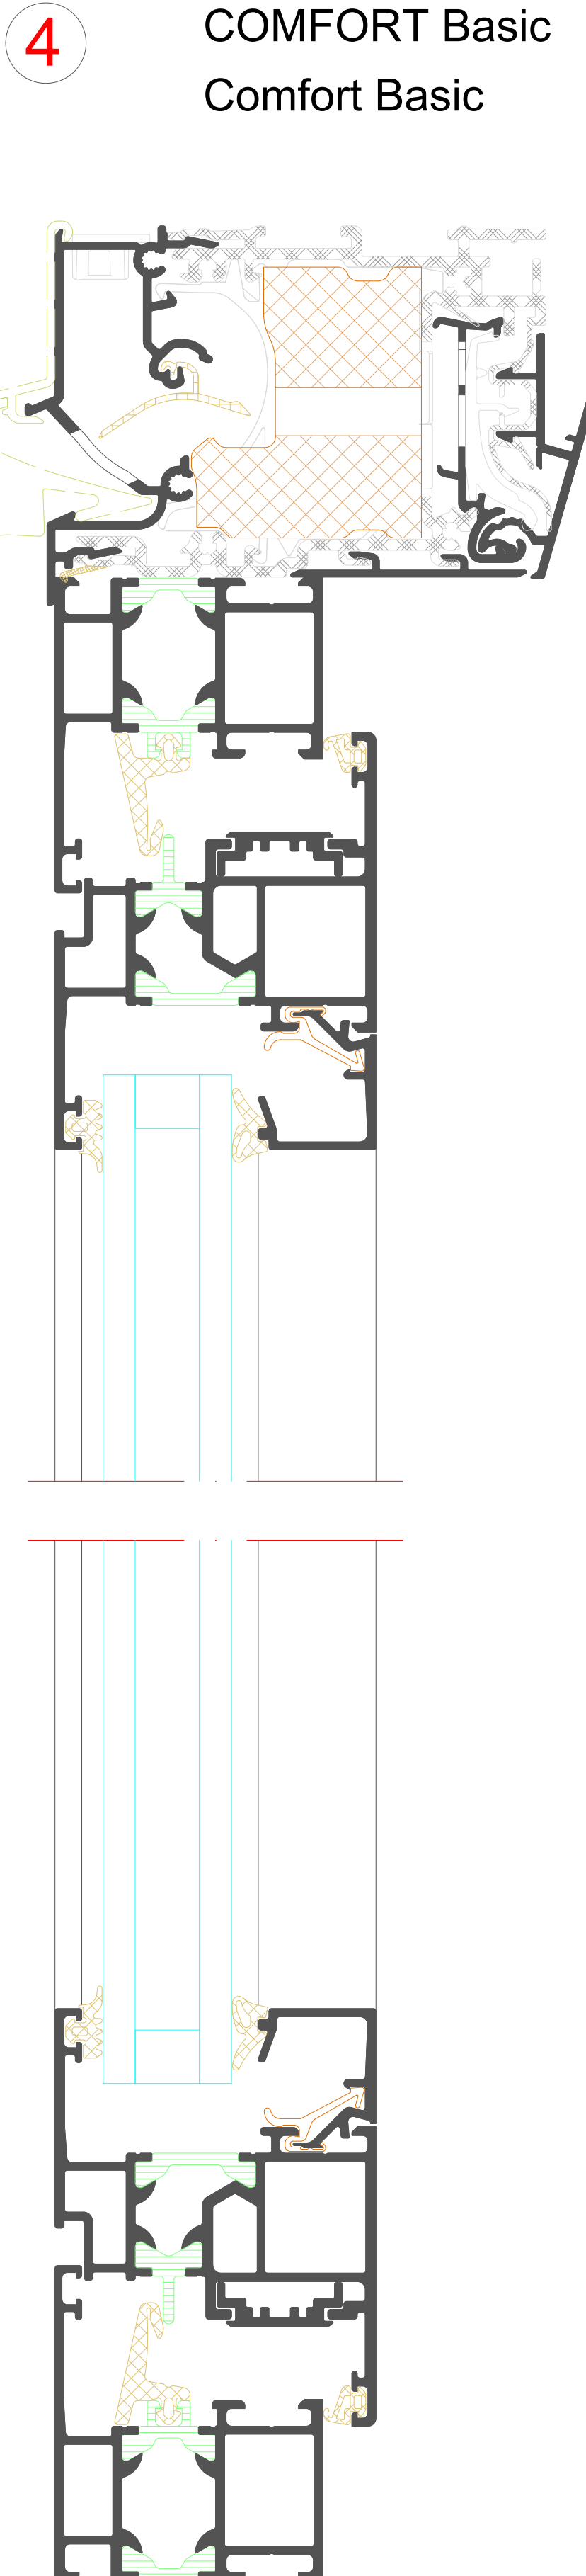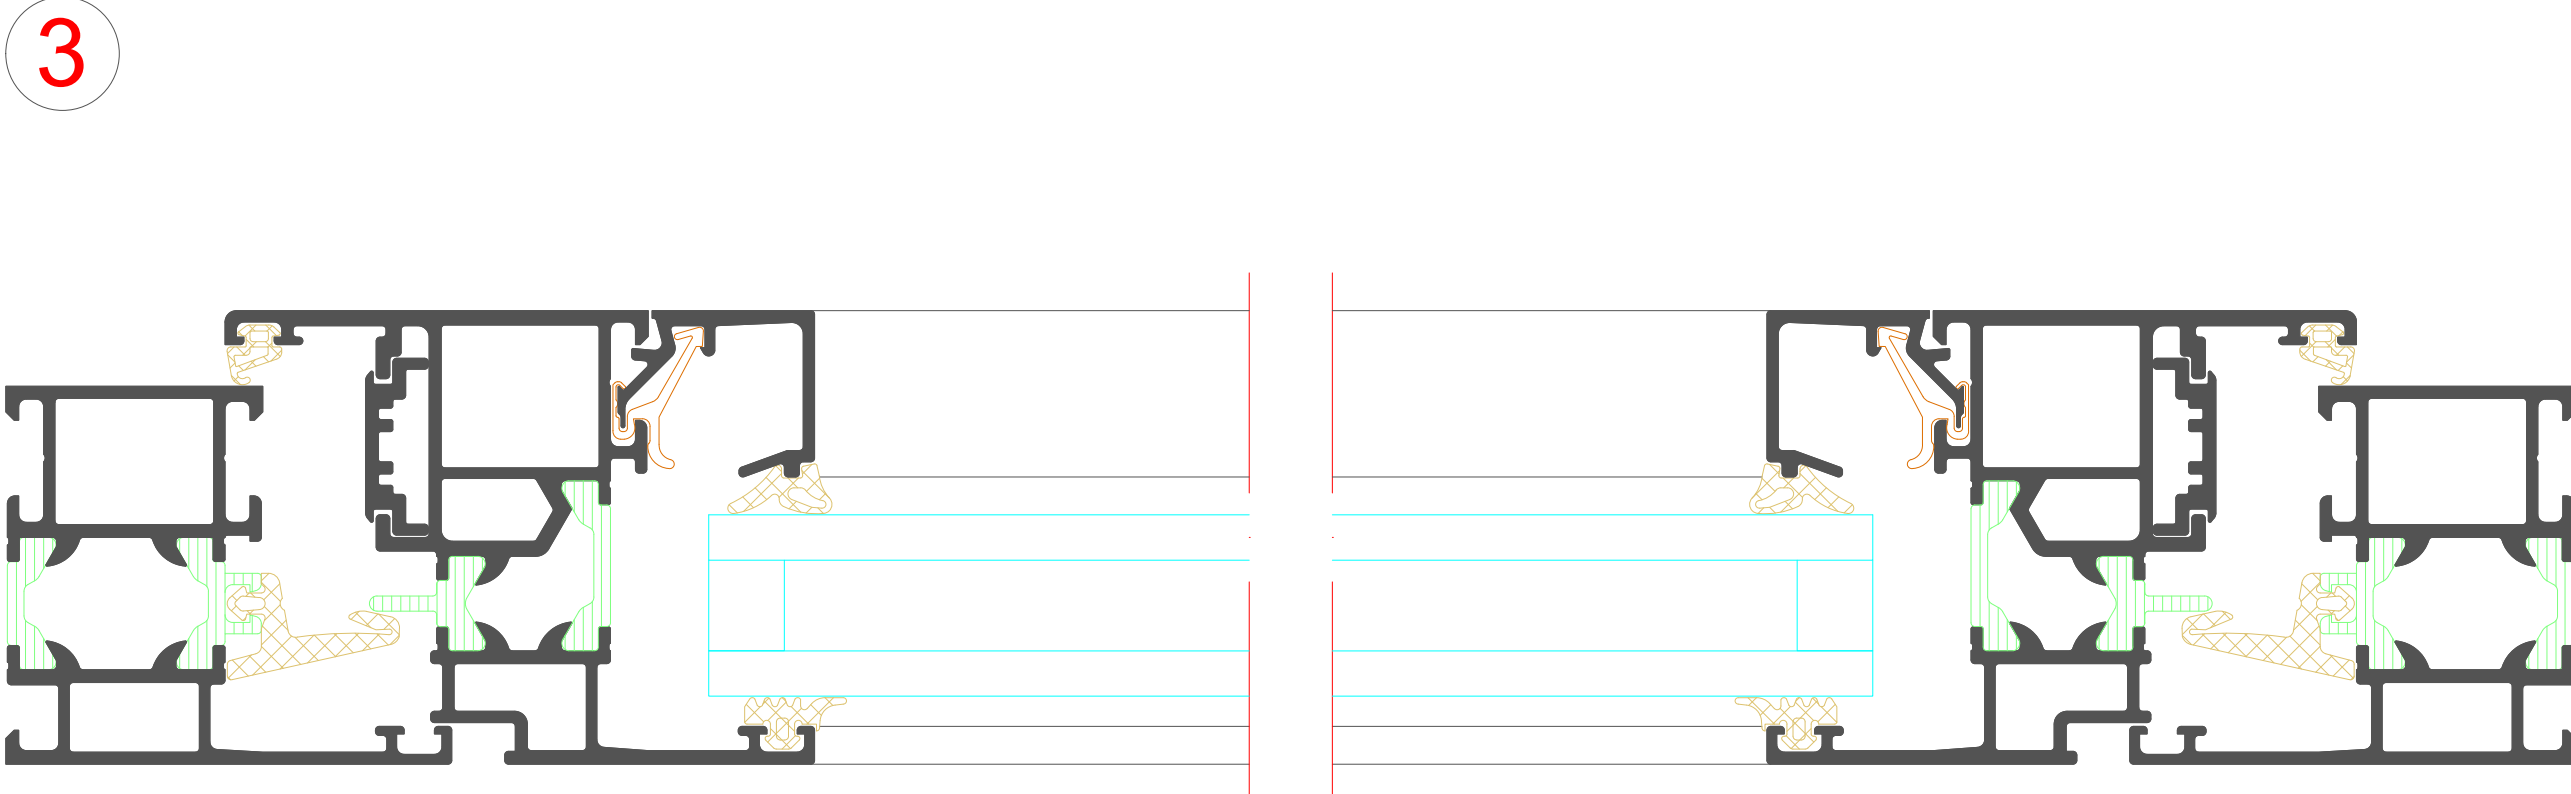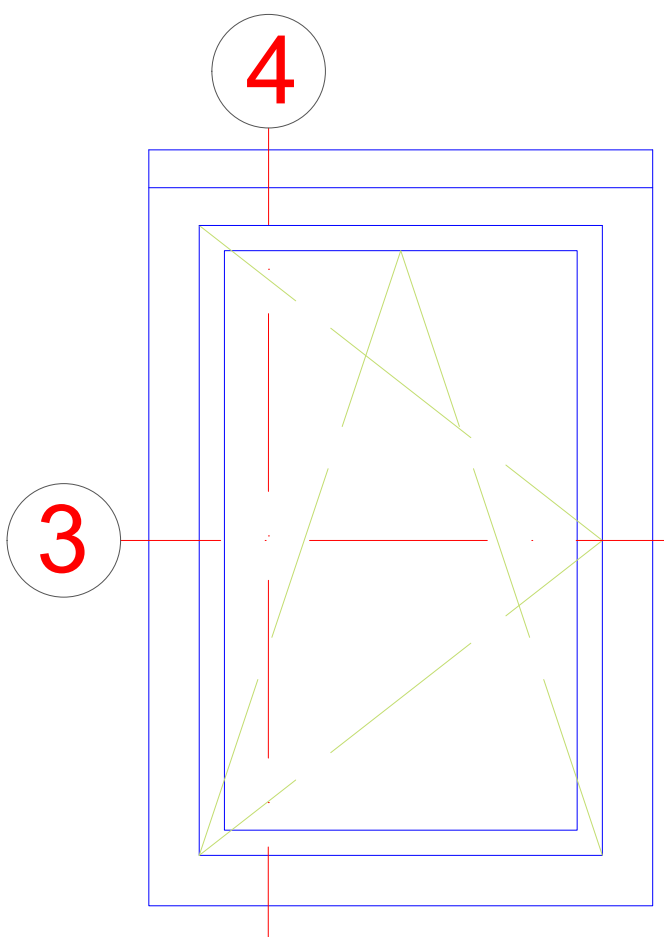Single-vent window with VentoFrame Asonic Comfort





[illegible]

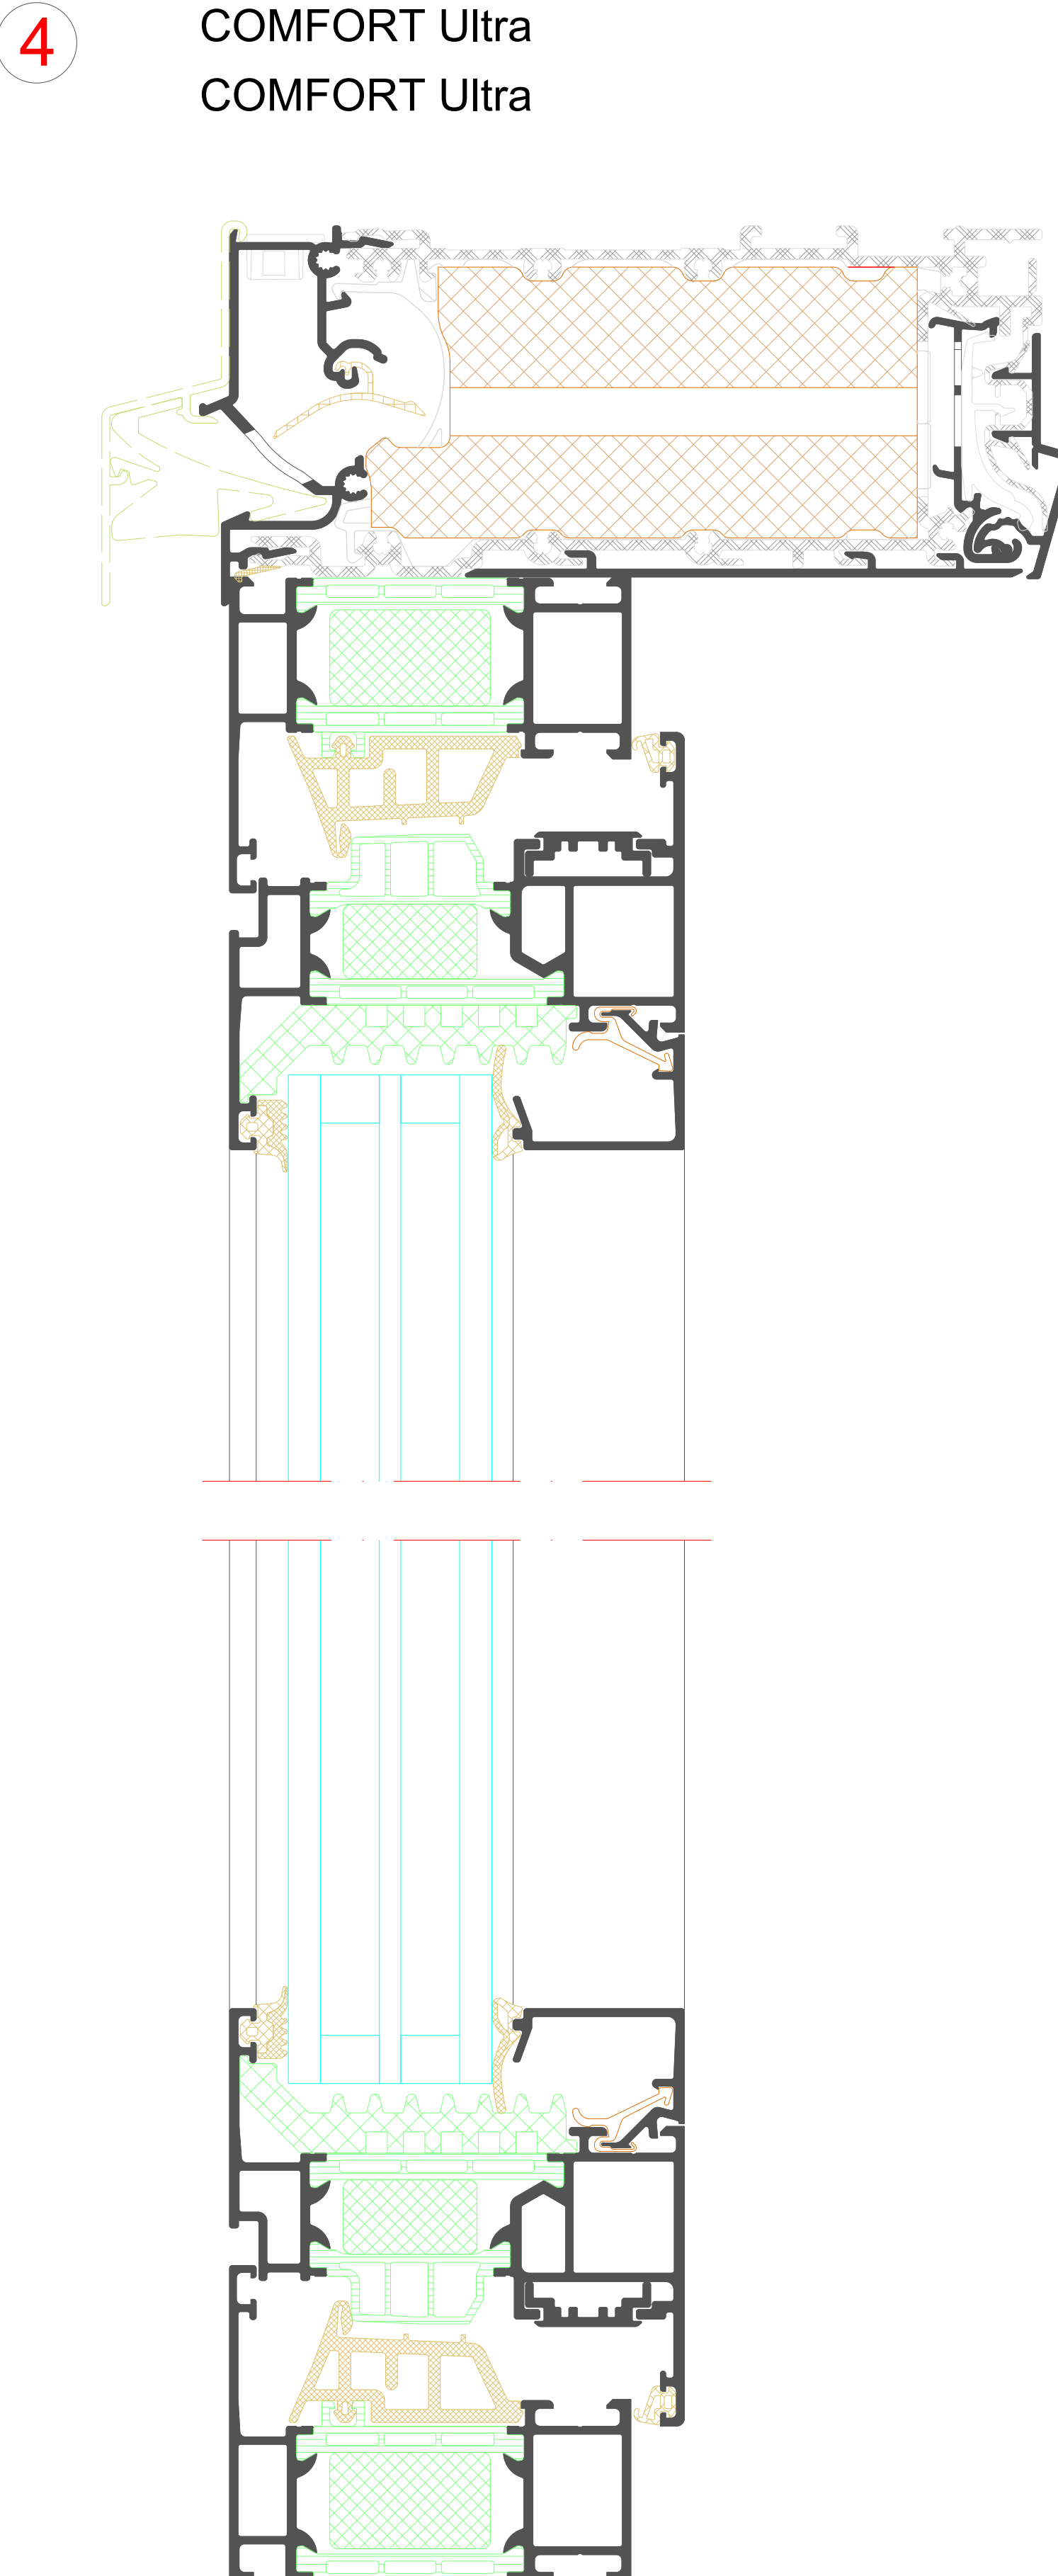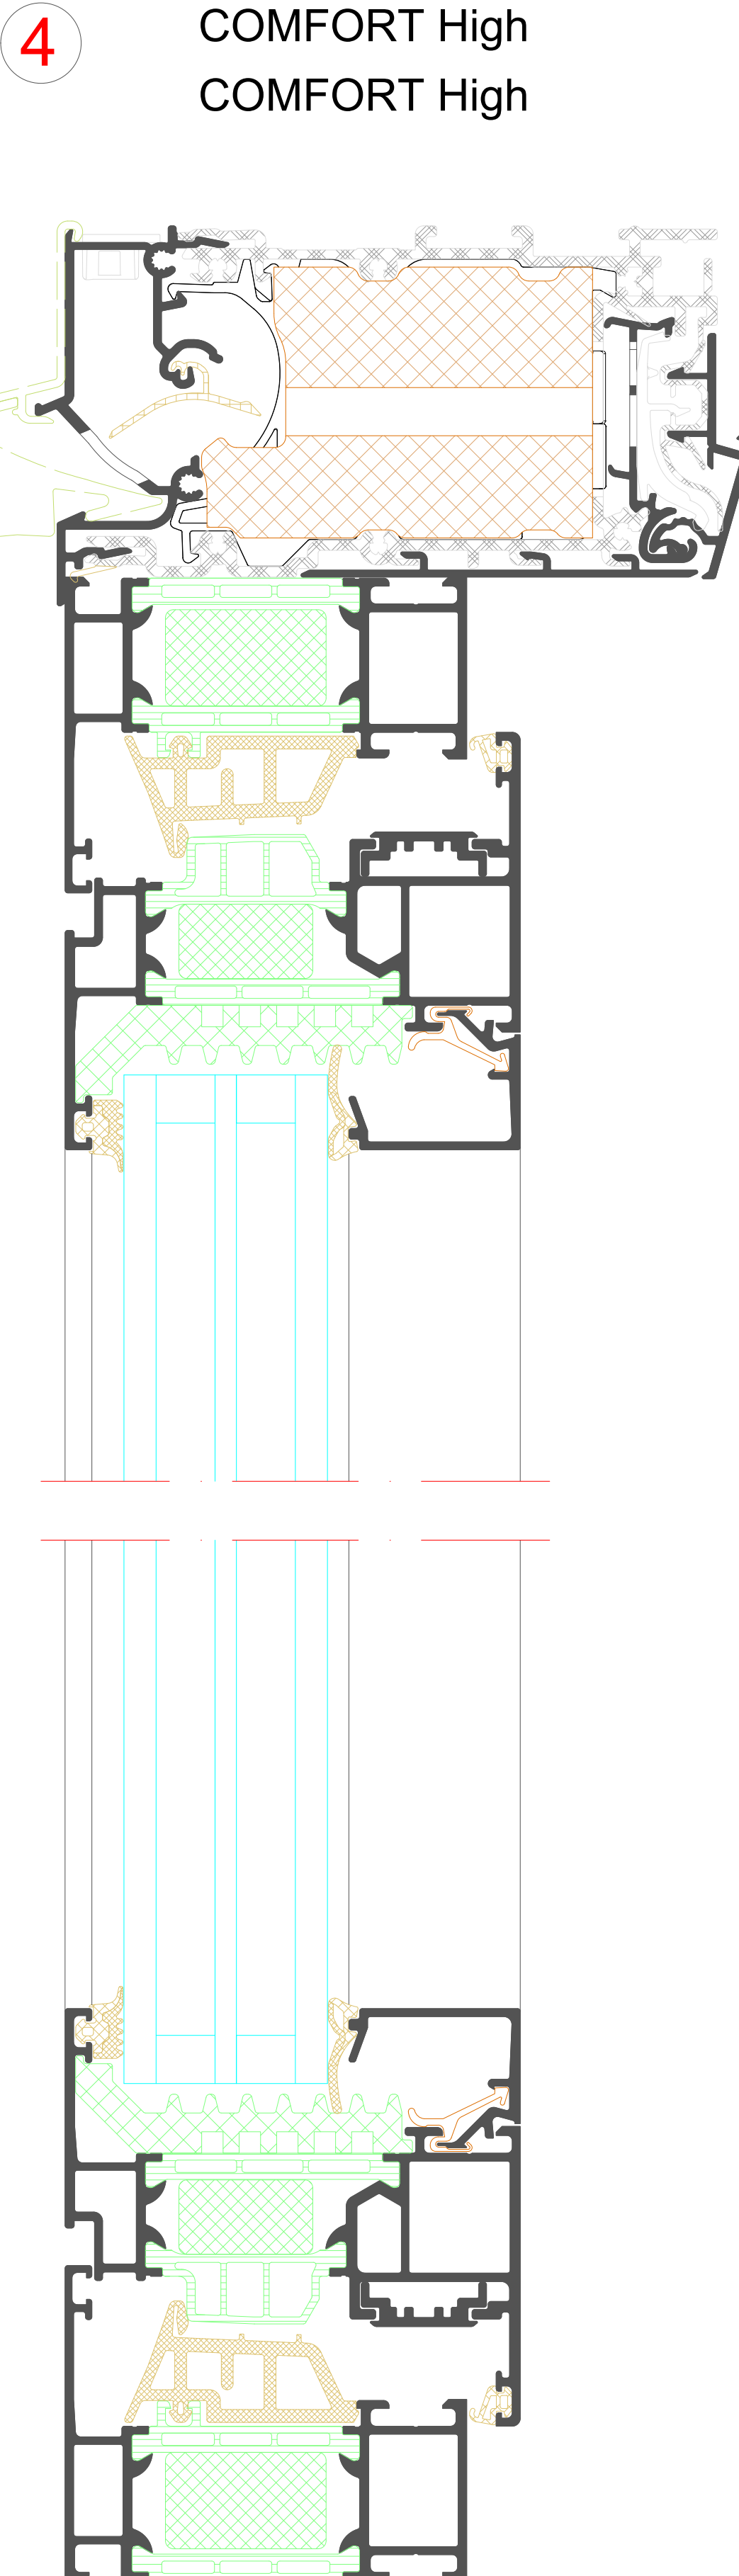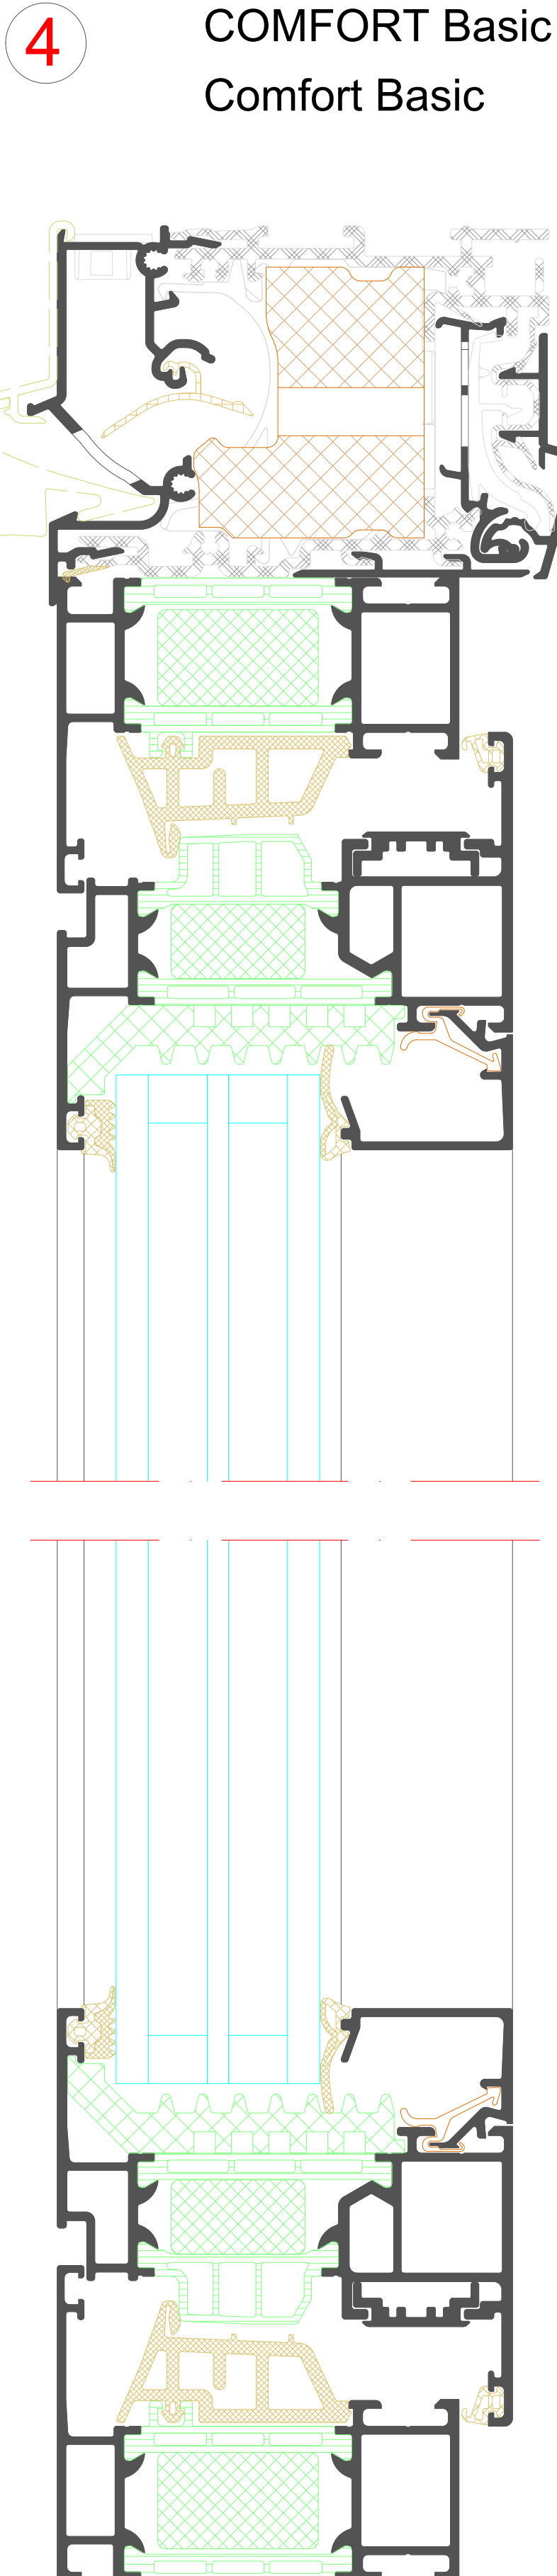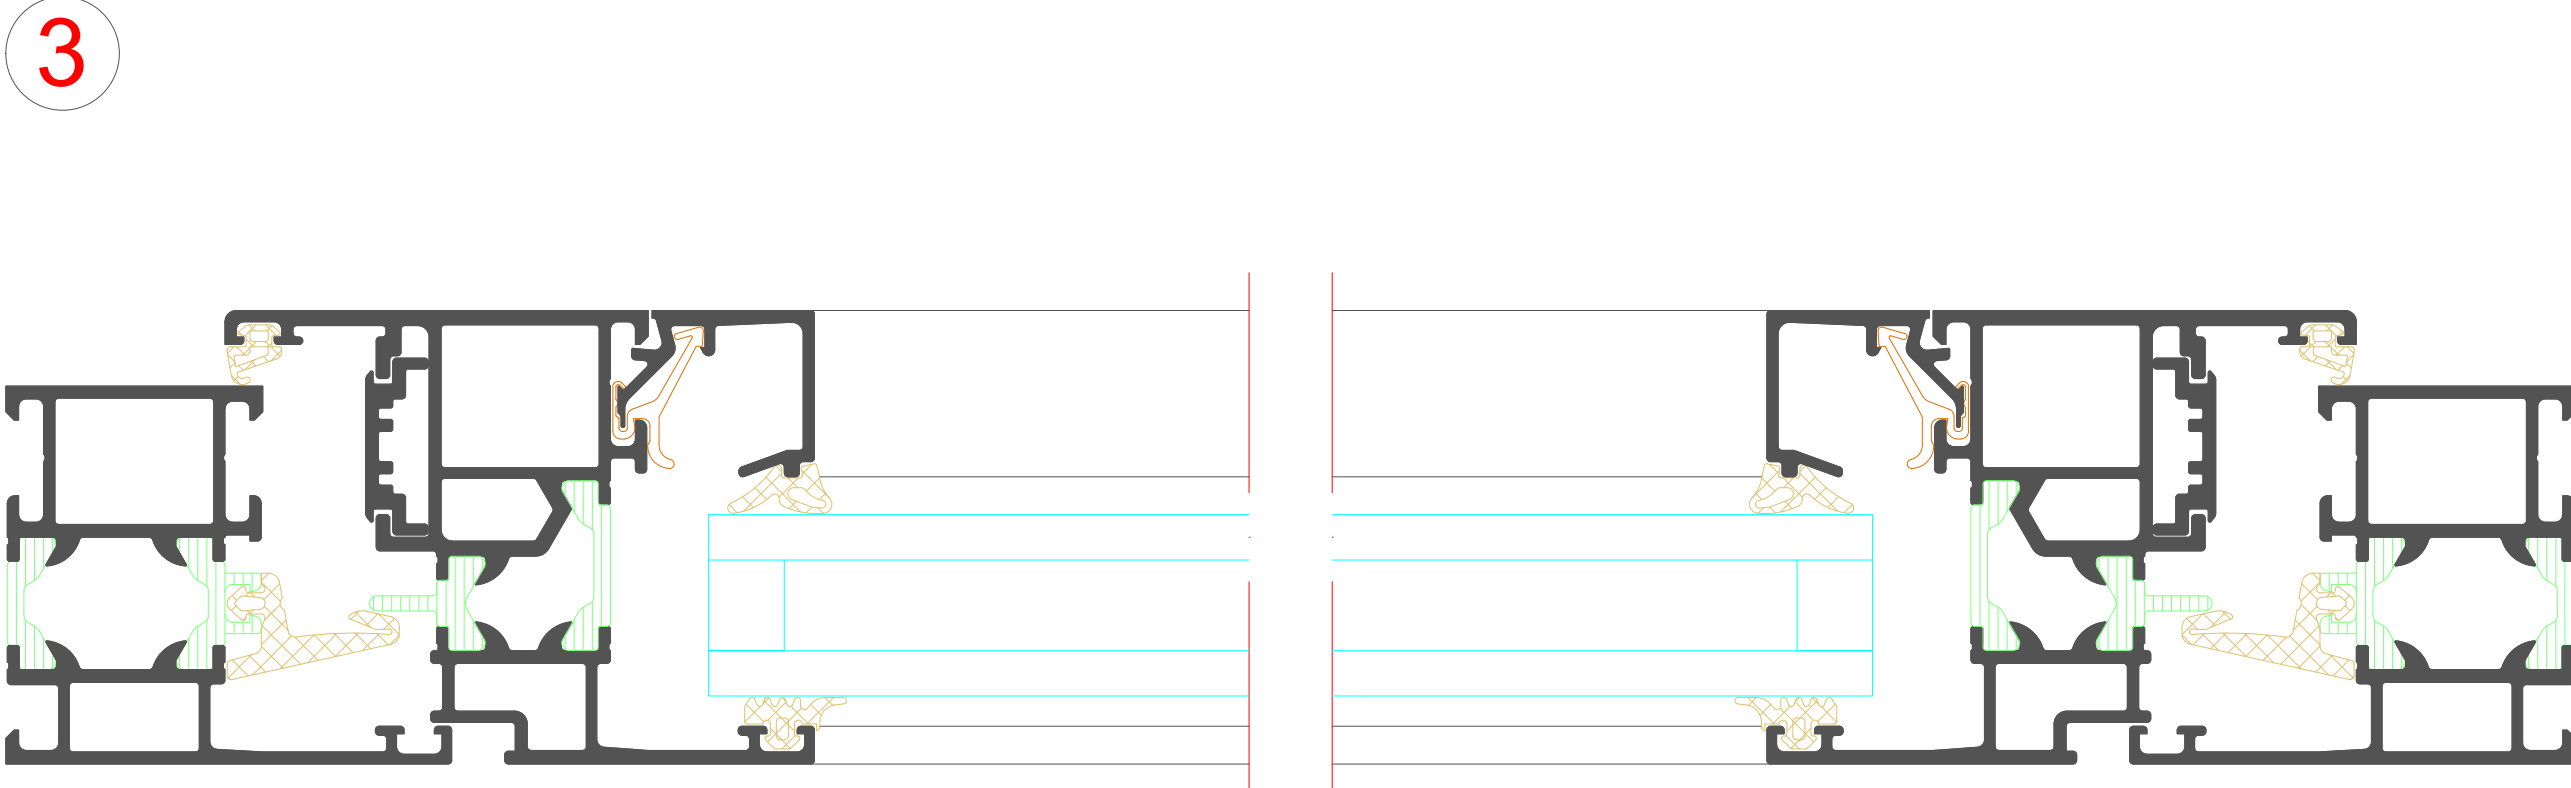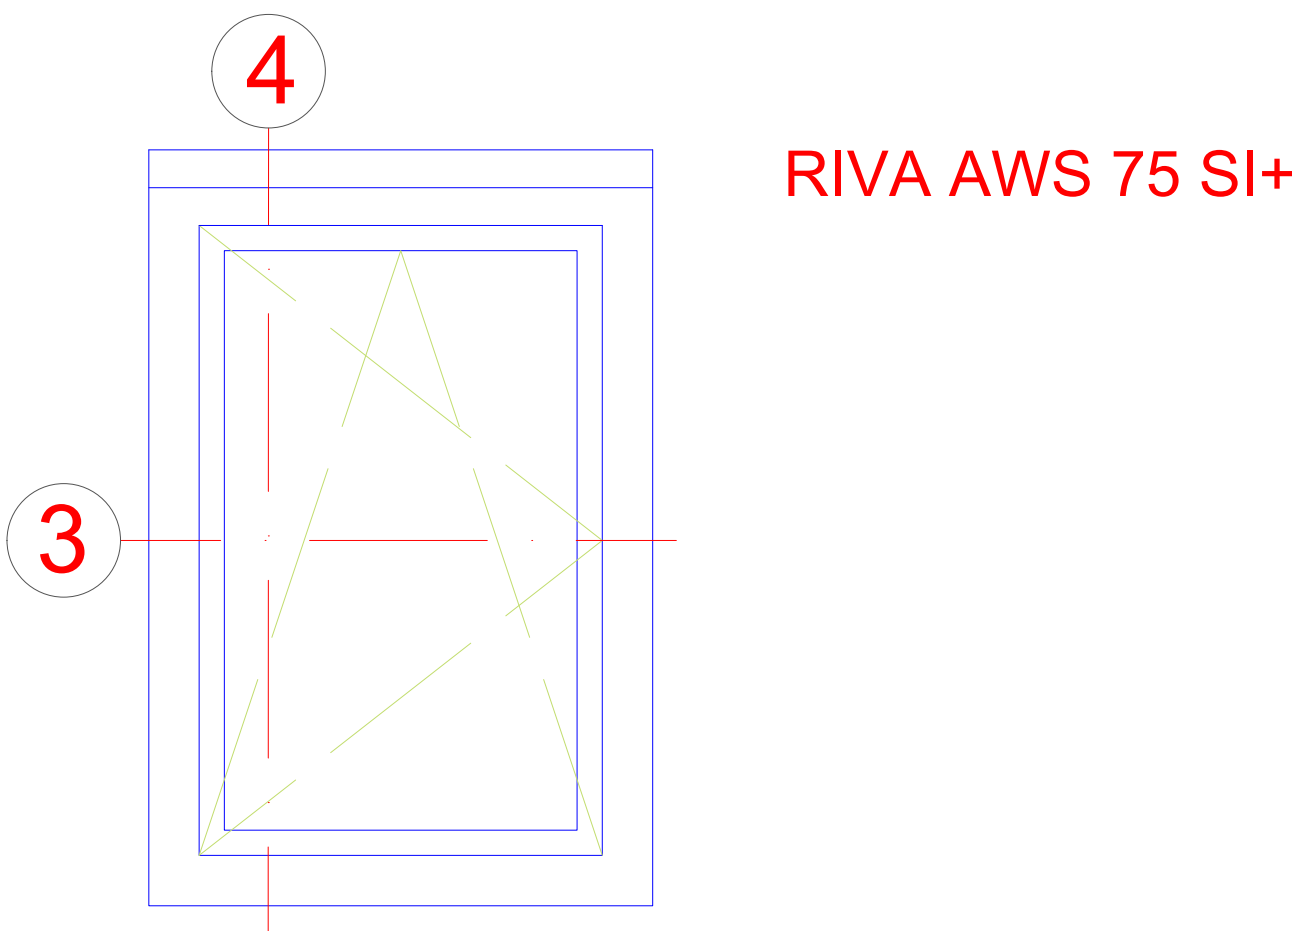Single-vent window with VentoFrame Asonic Comfort


[illegible]

4

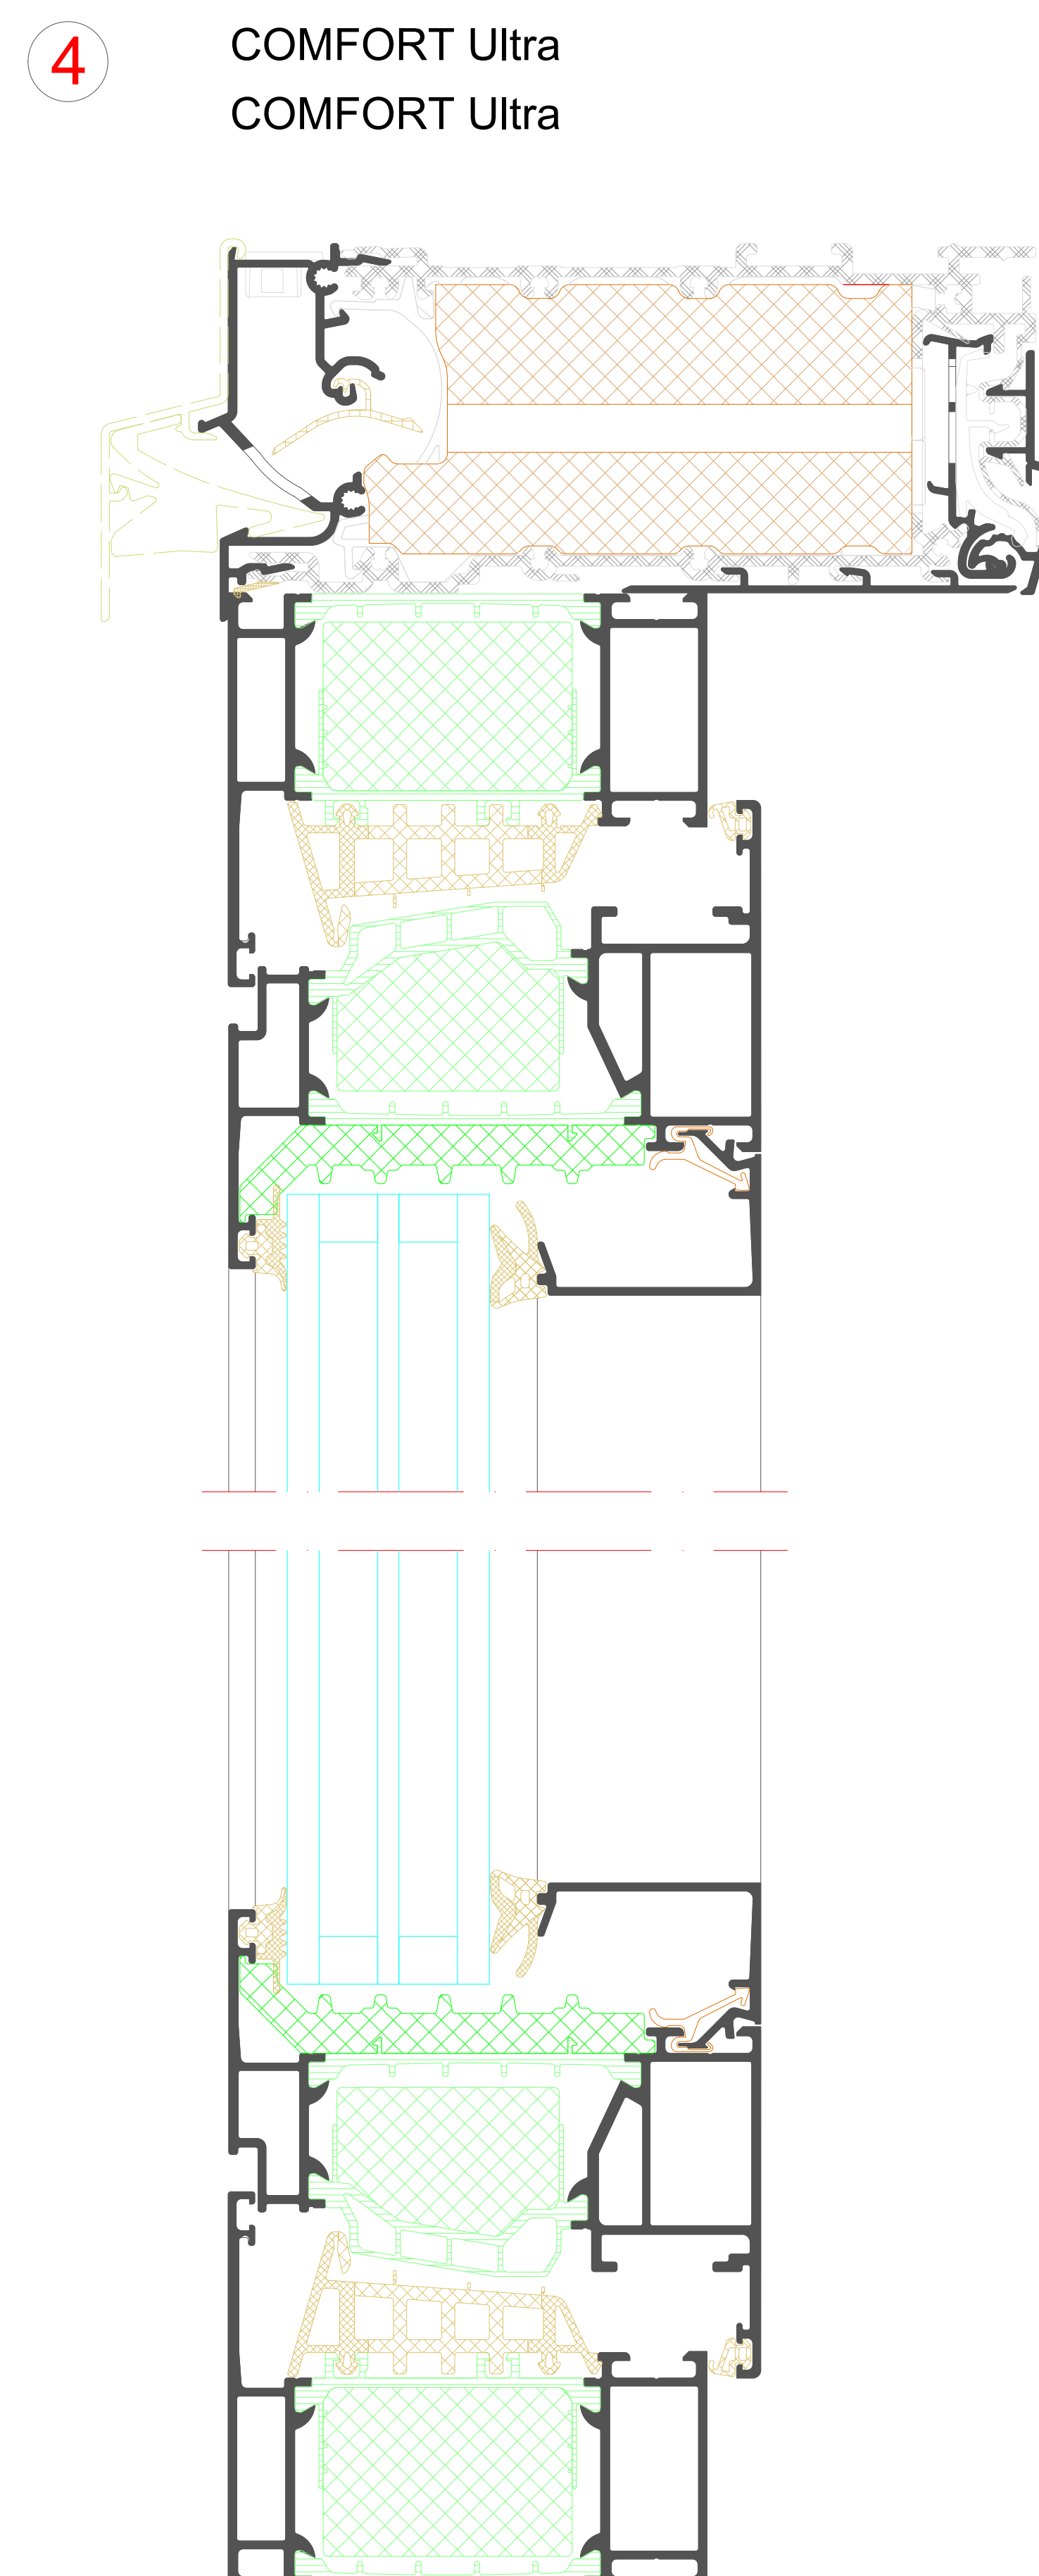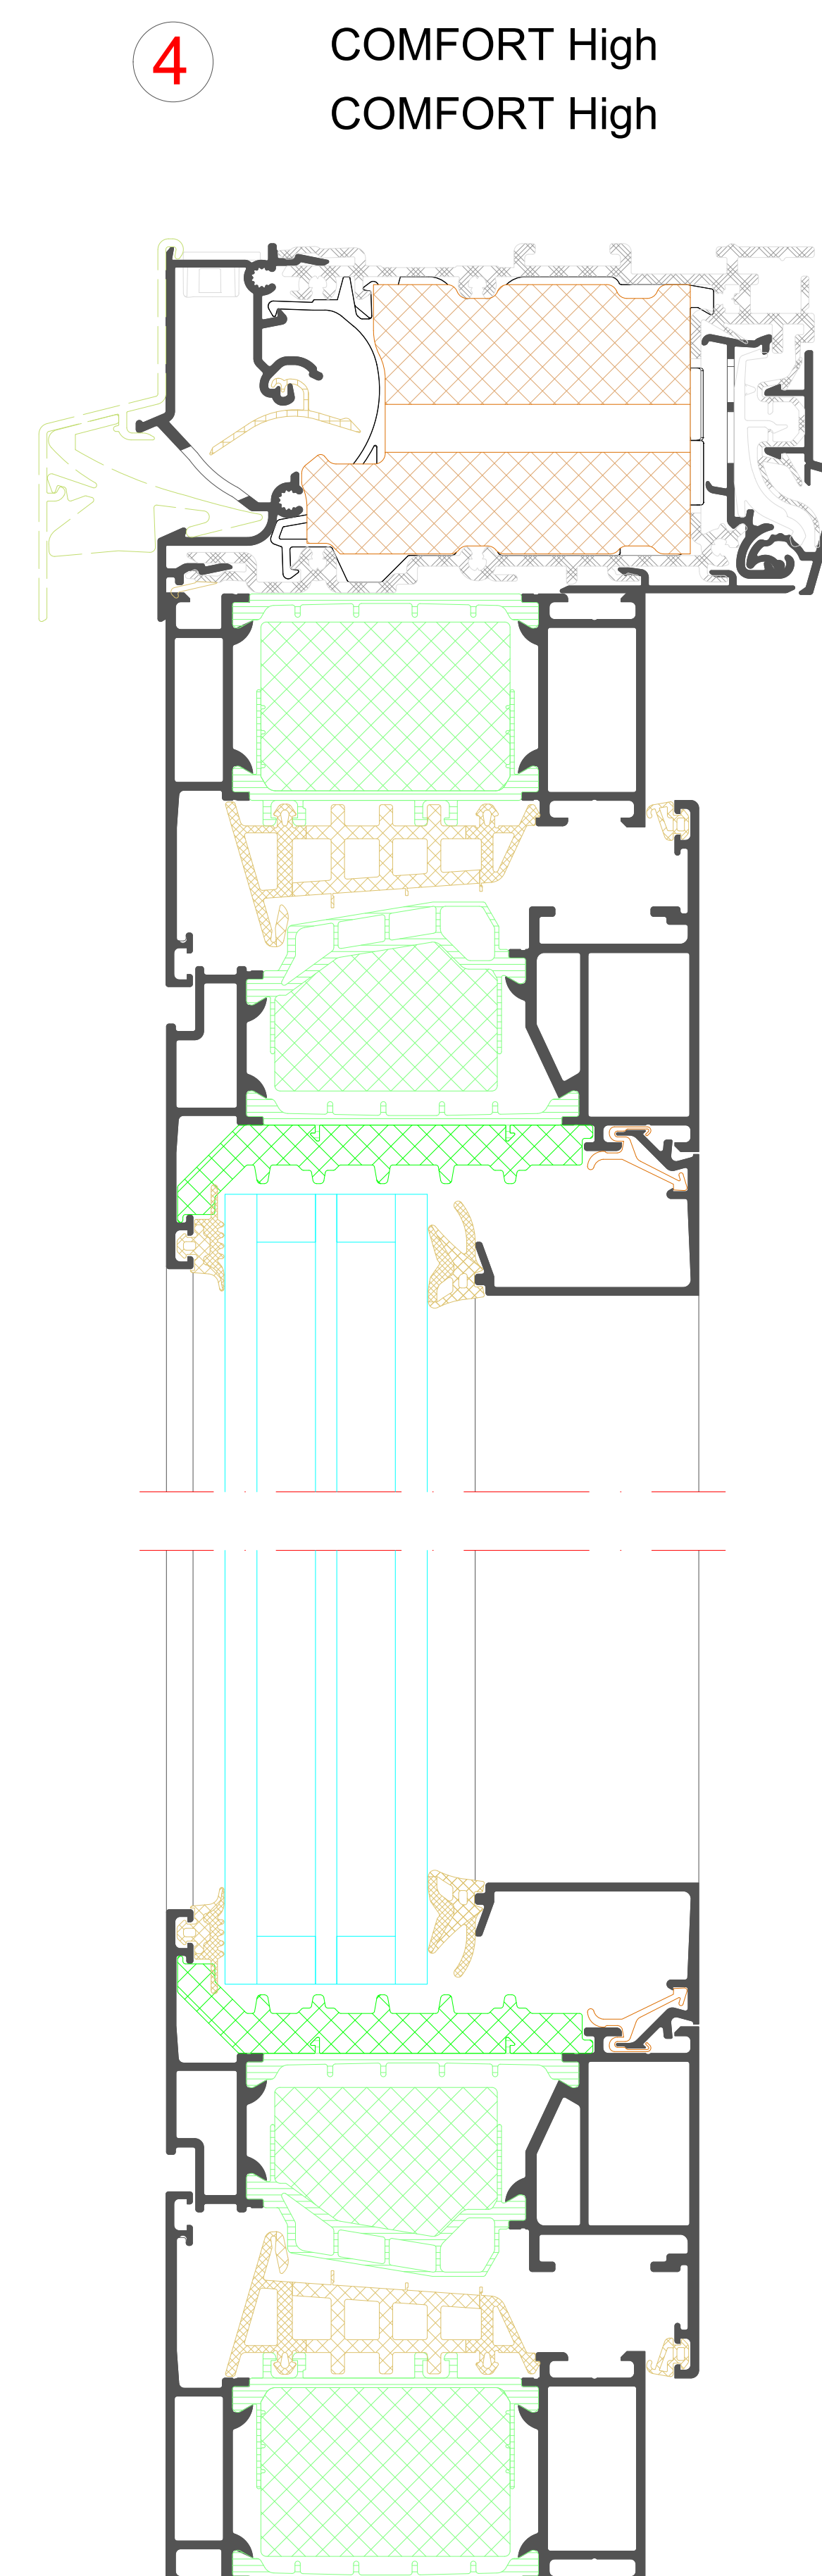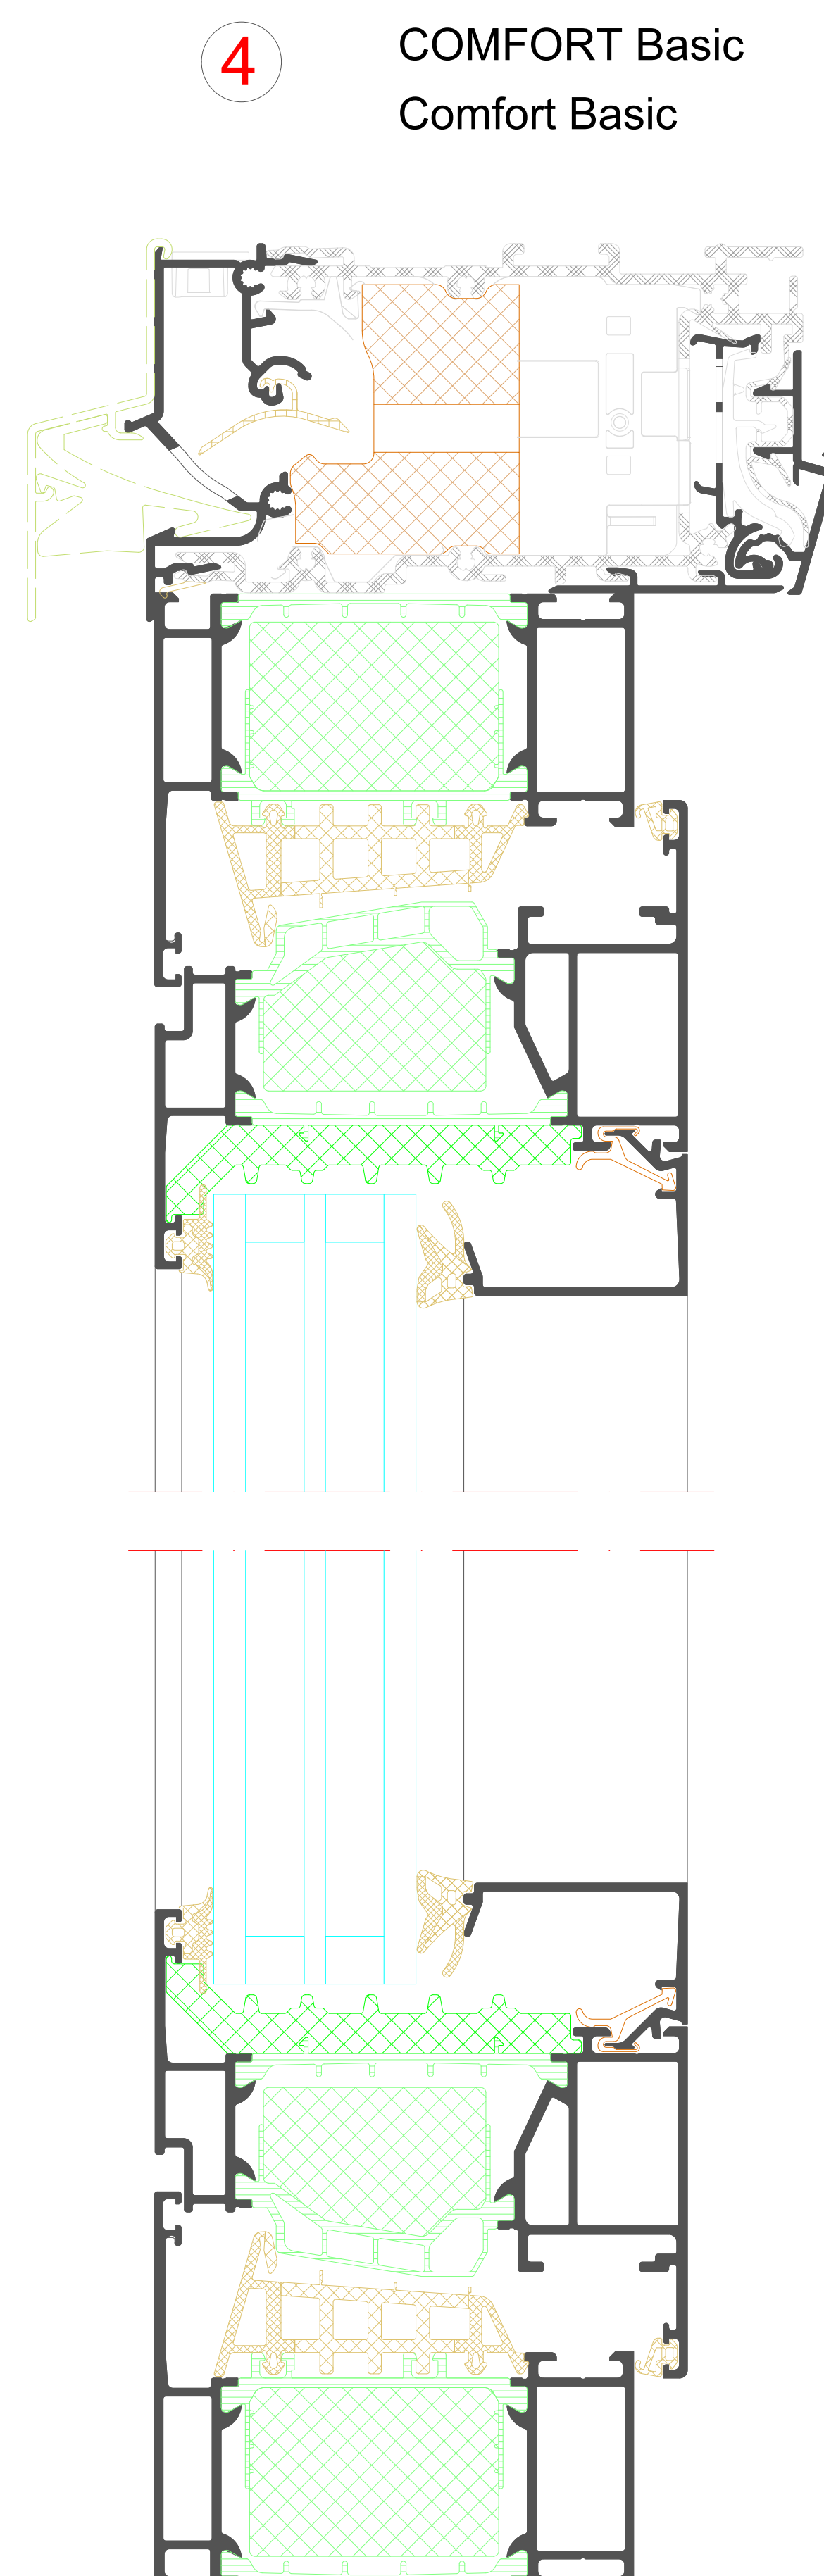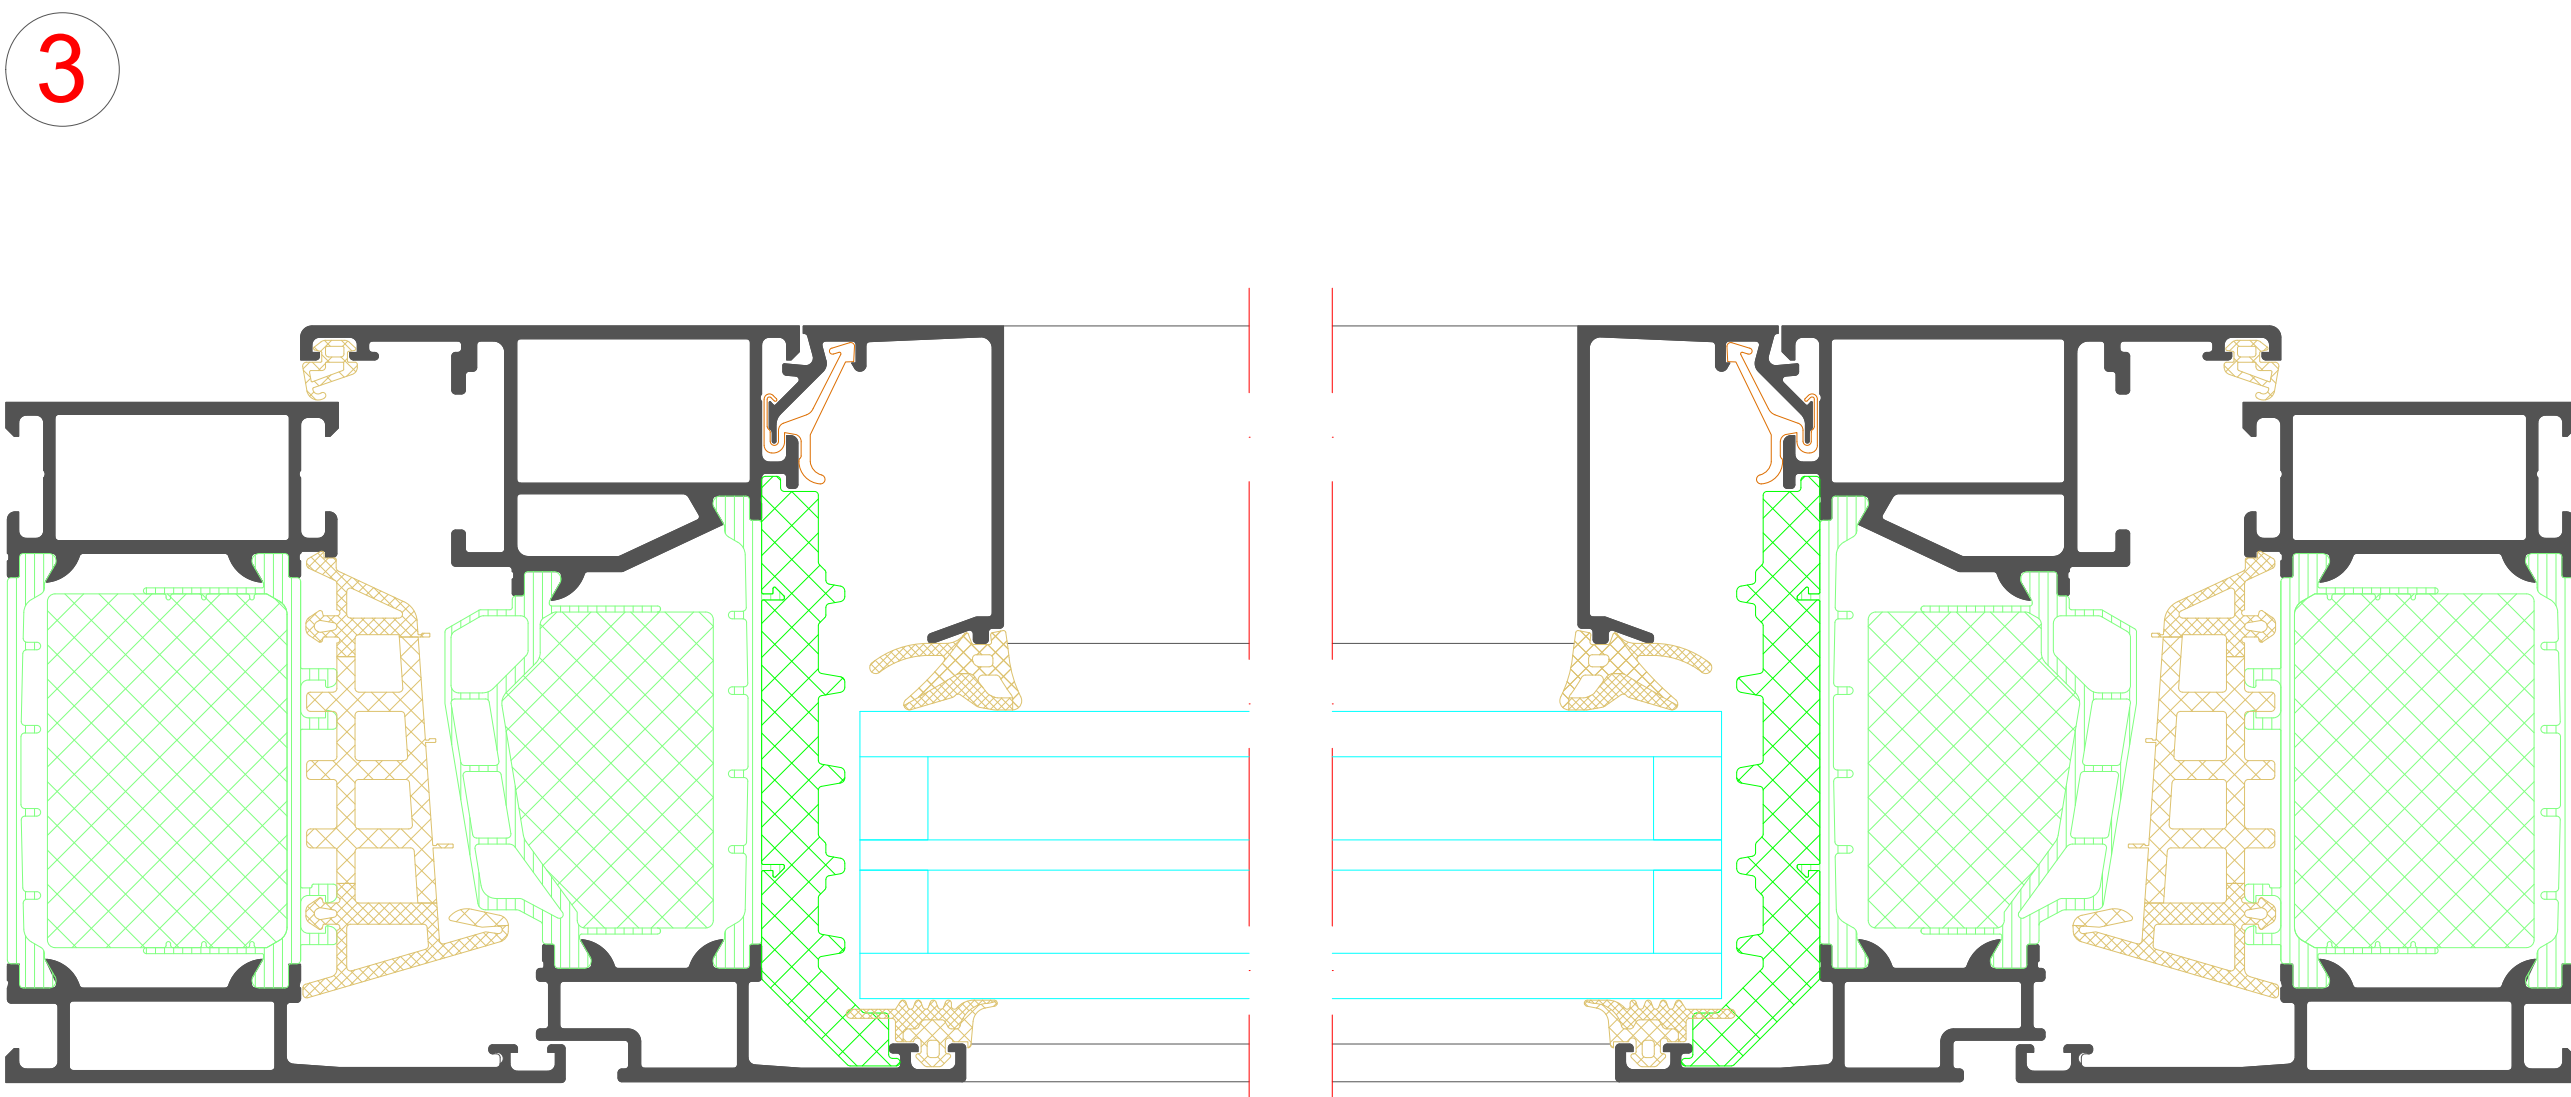RIVA AWS 90 SI+

[illegible]

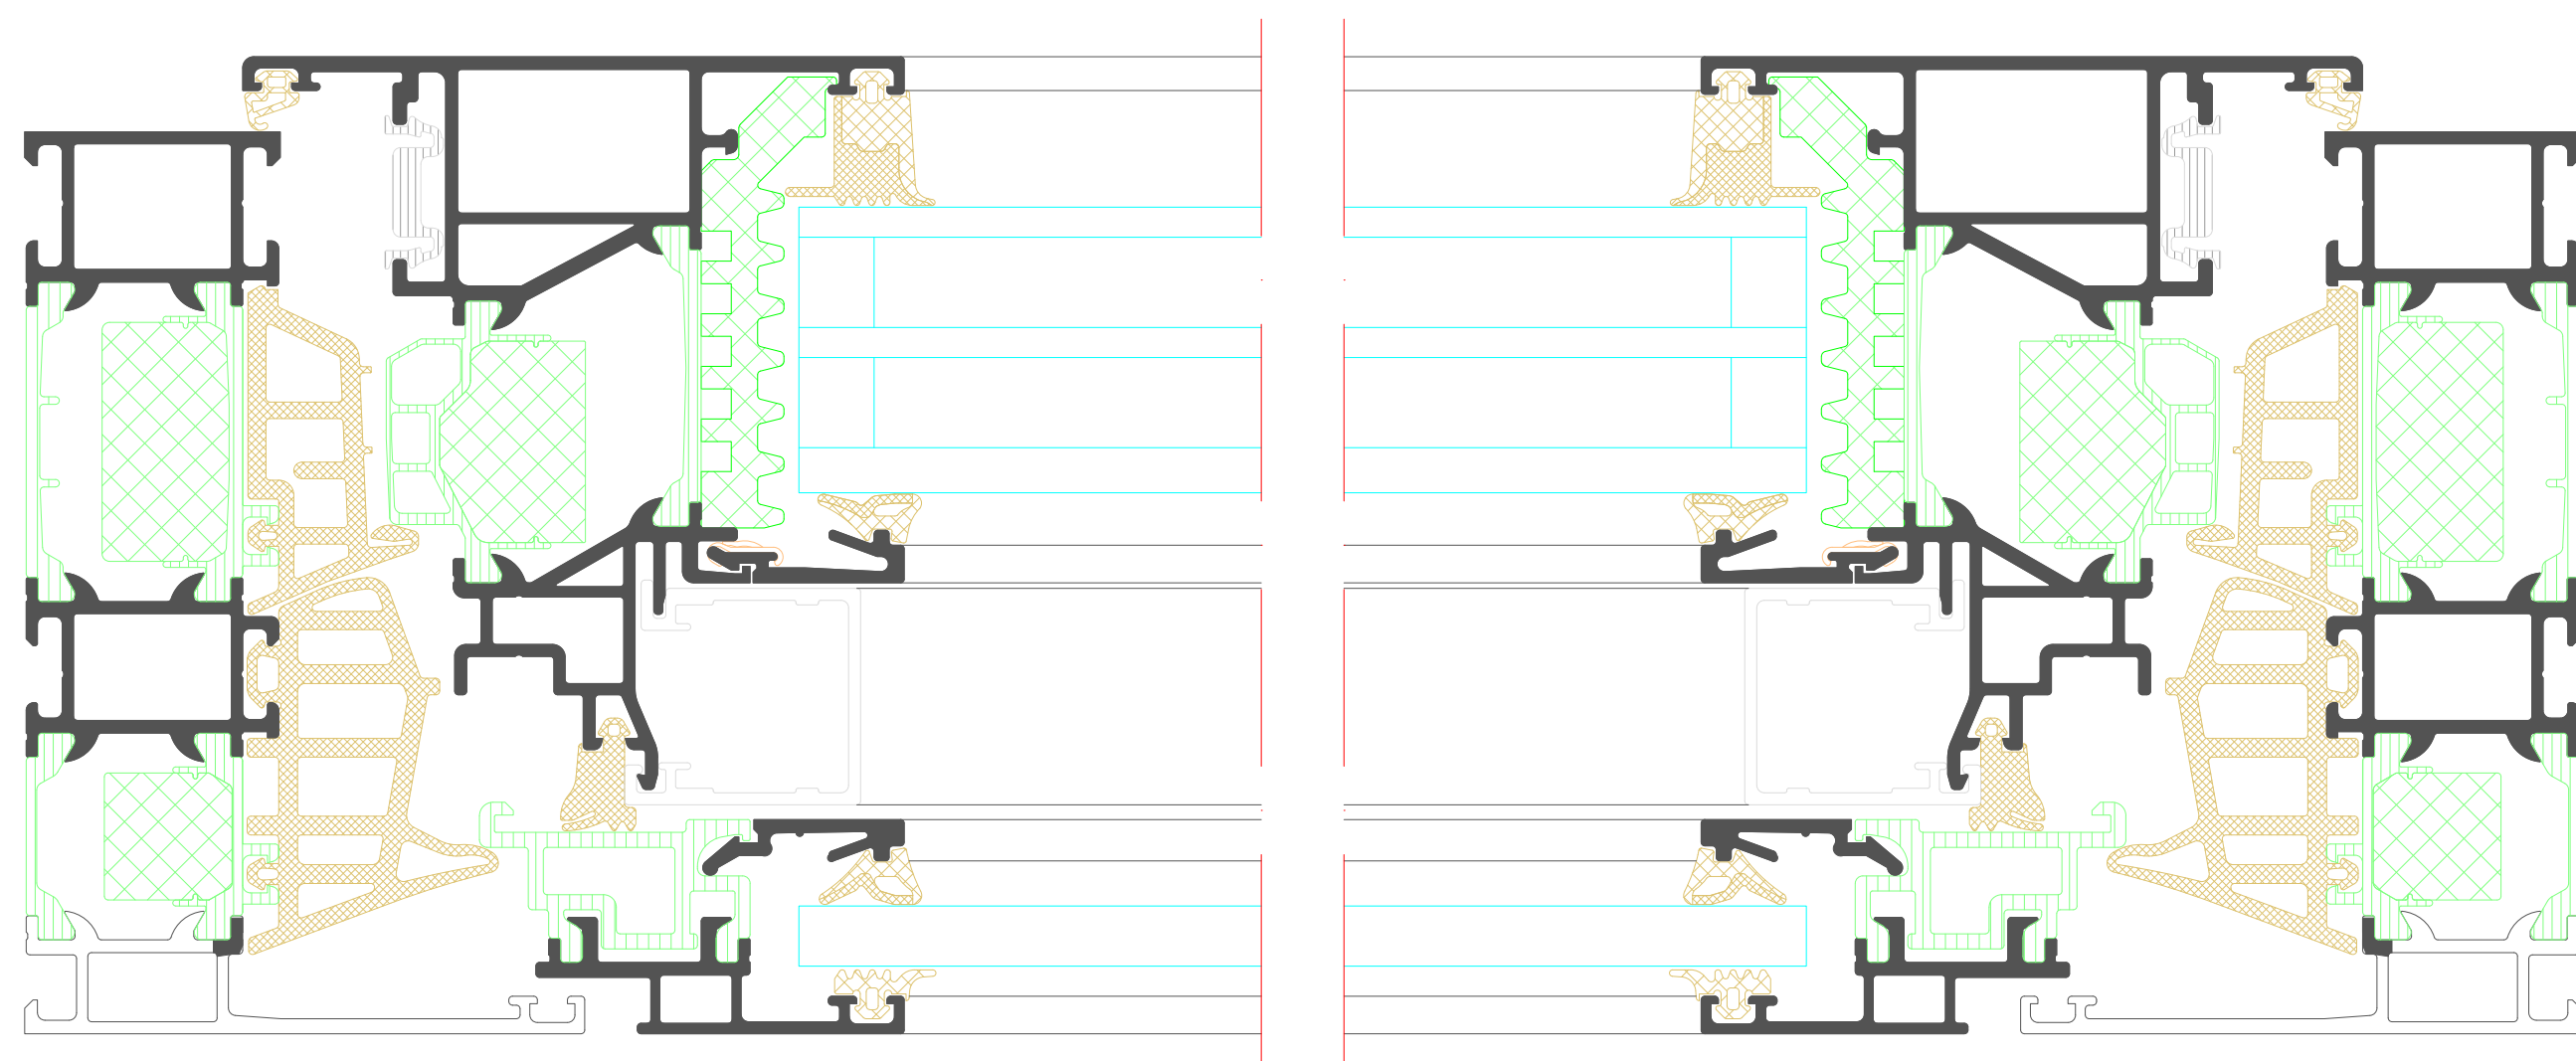3





[illegible]

VentoFrame Asonic Comfort HR (drip bar) version

RIVA AWS 50
RIVA AWS 75 SI+
RIVA AWS 90 SI+
RIVA AWS 120 CC.SI

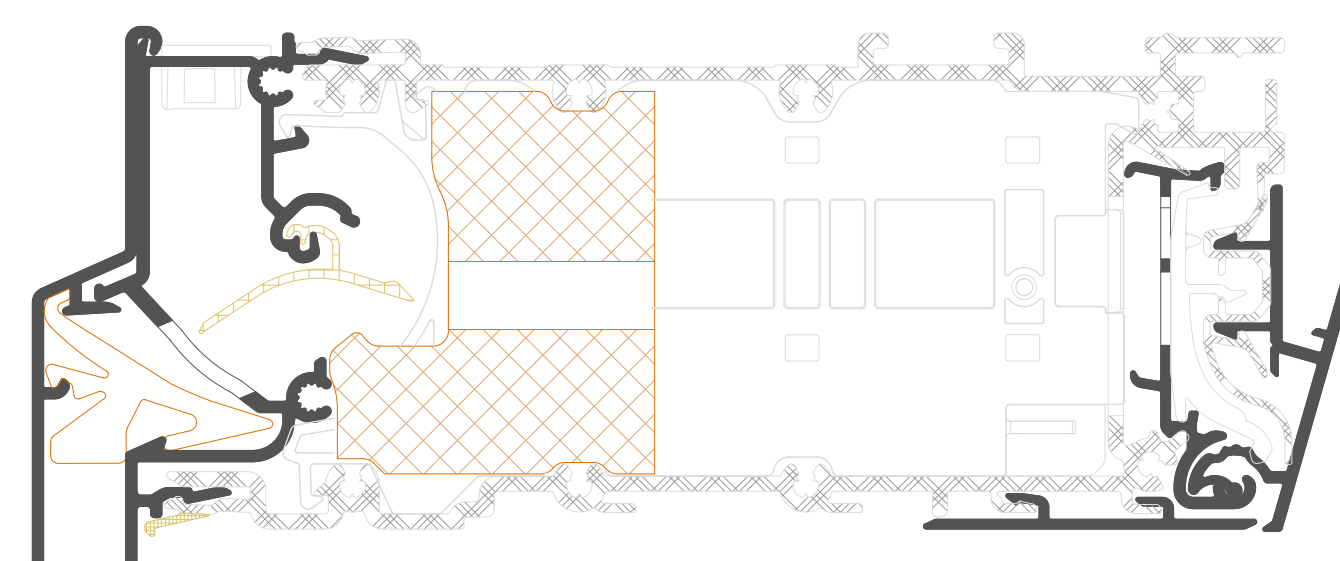
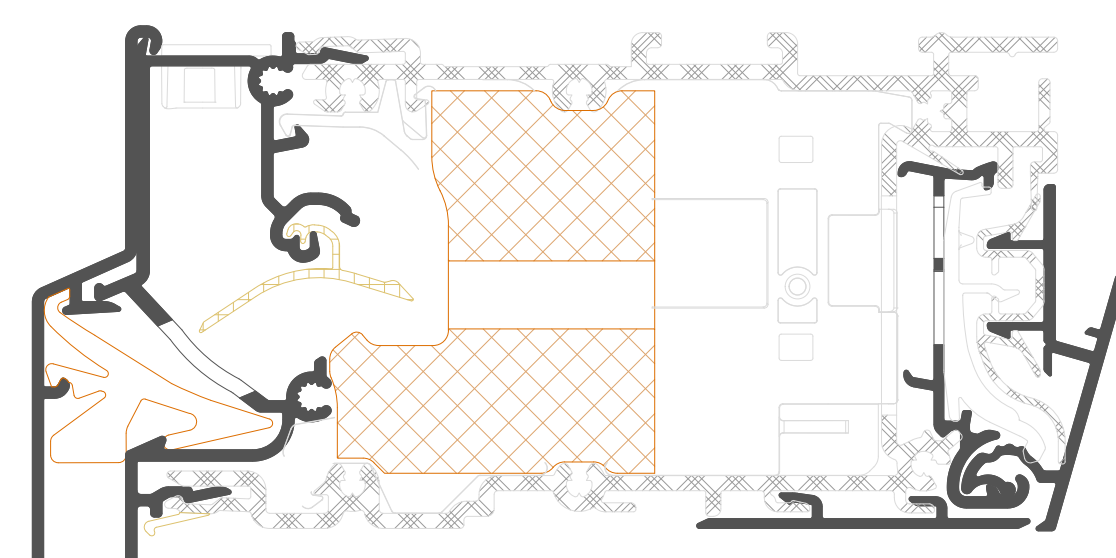
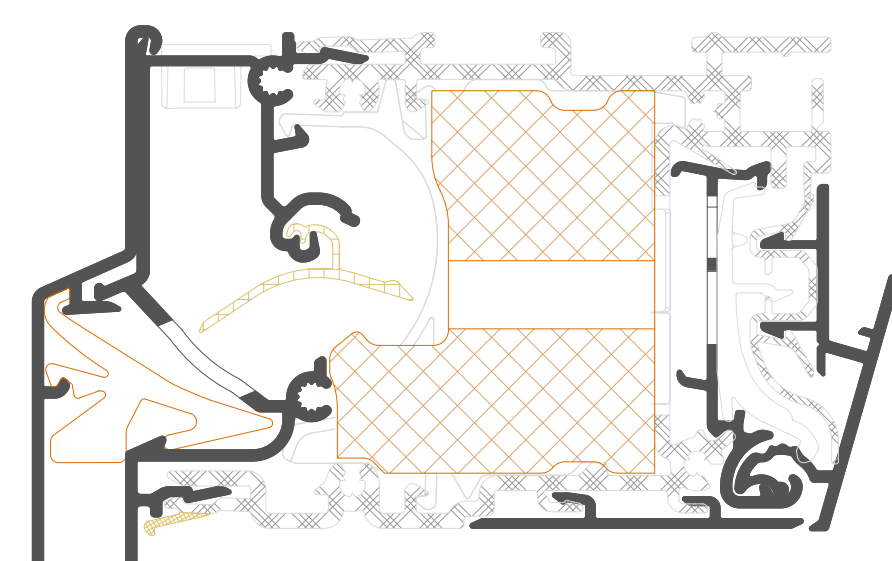
RIVA AWS 50
RIVA AWS 75 SI+

RIVA AWS 90 SI+

RIVA AWS 120 CC.SI




4

COMFORT Basic HR
COMFORT Basic HR






4

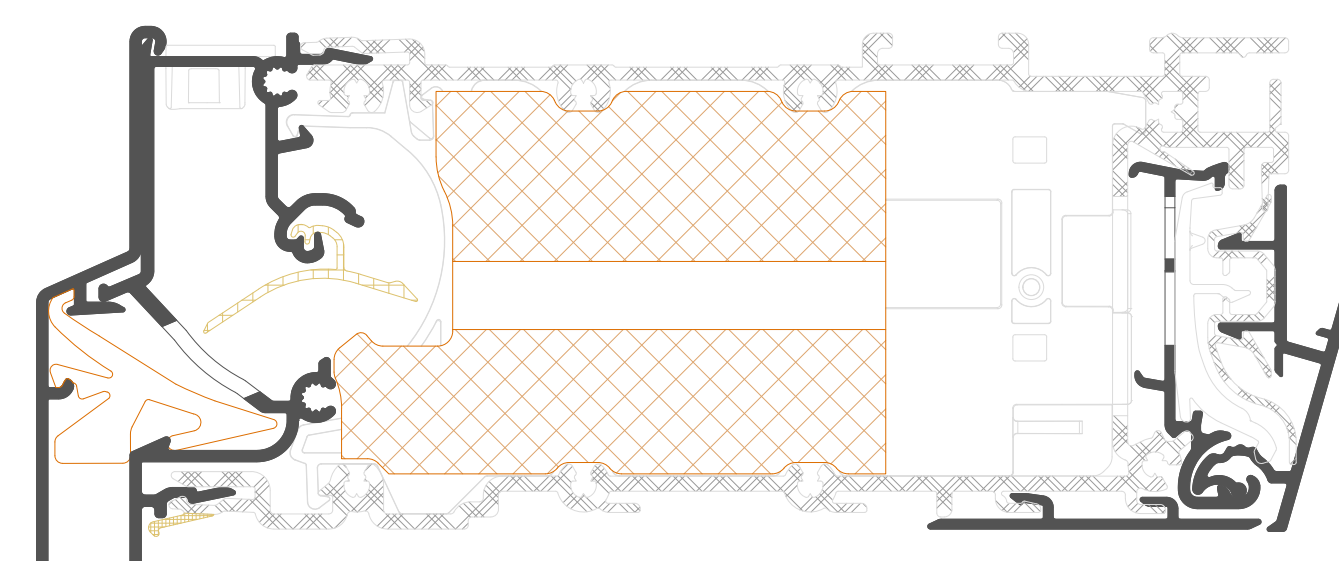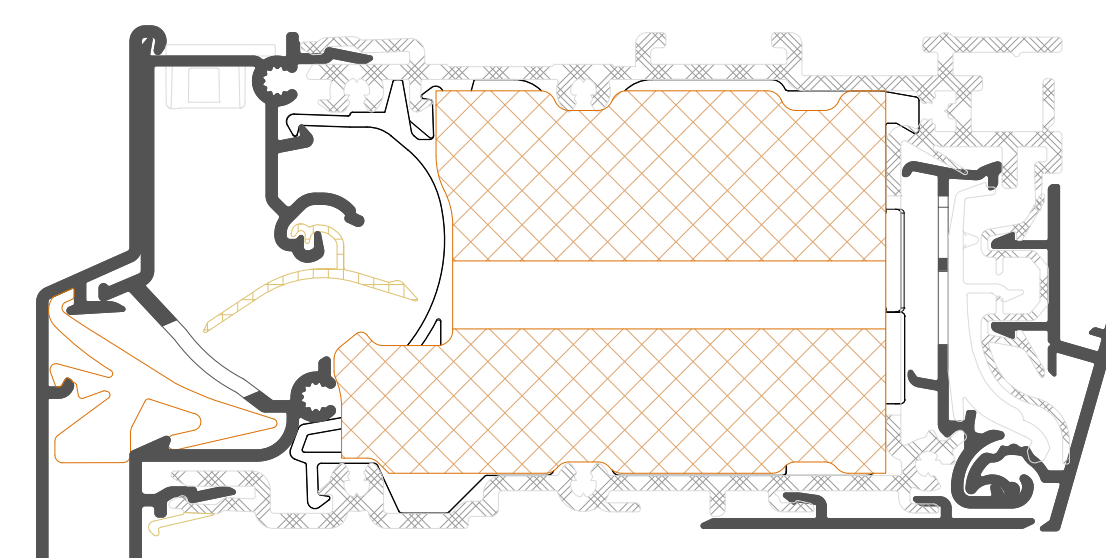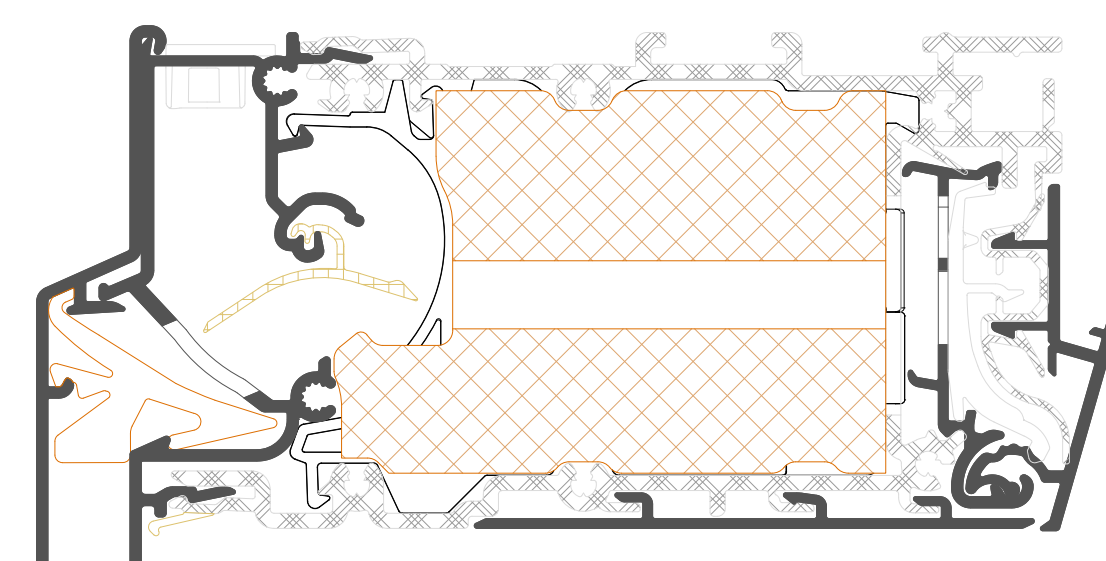COMFORT High HR
COMFORT High HR



4

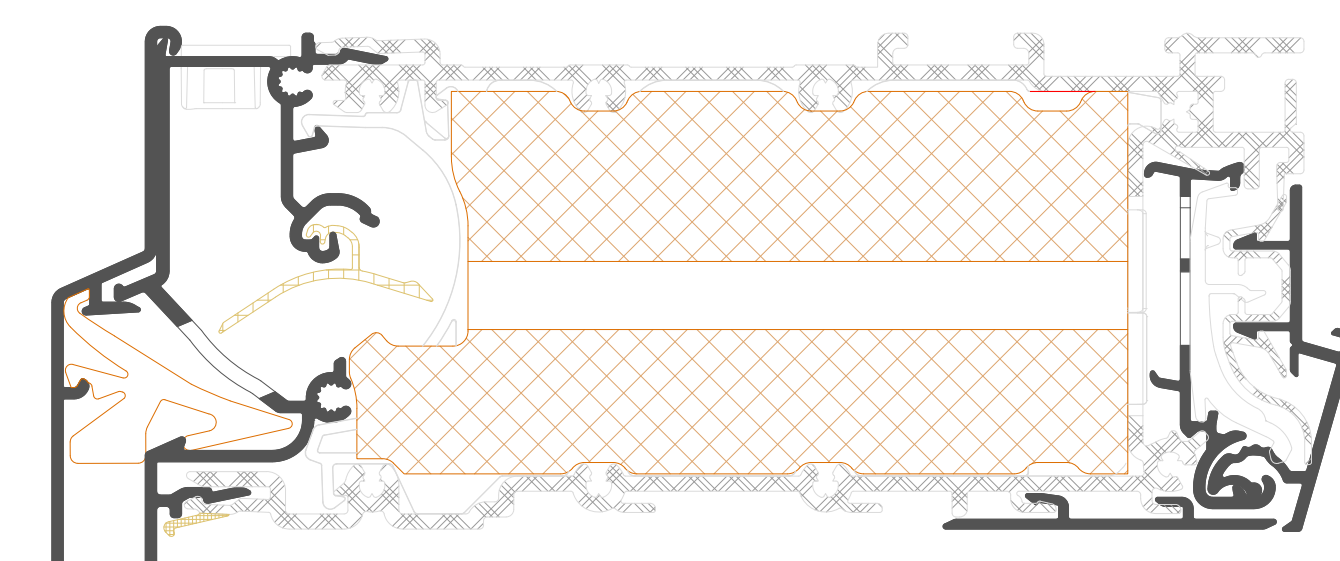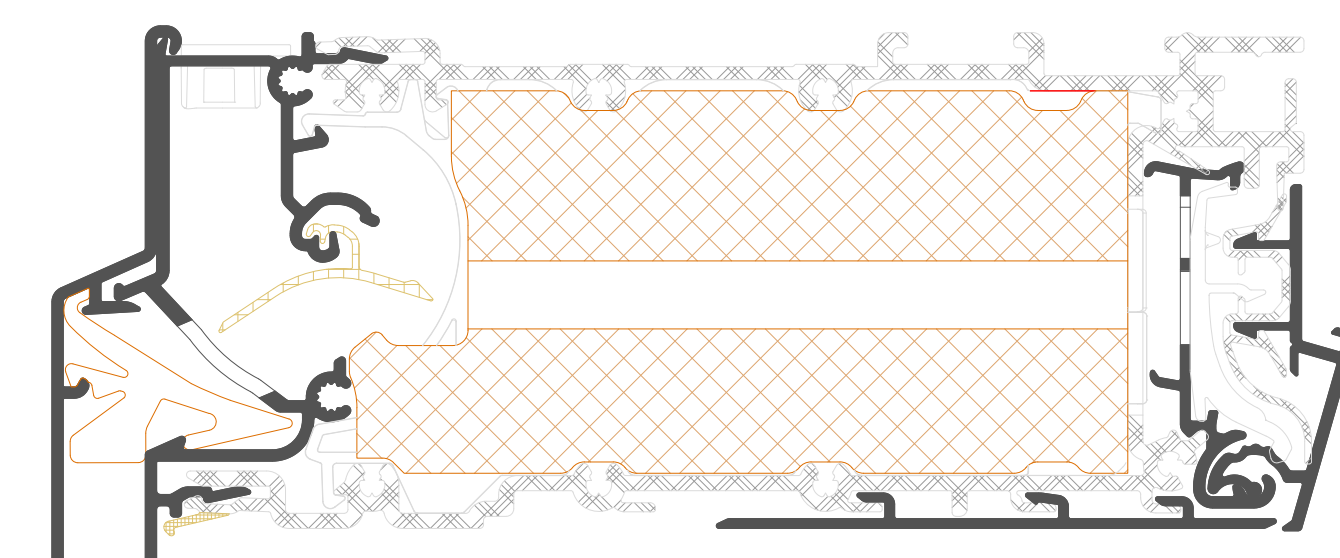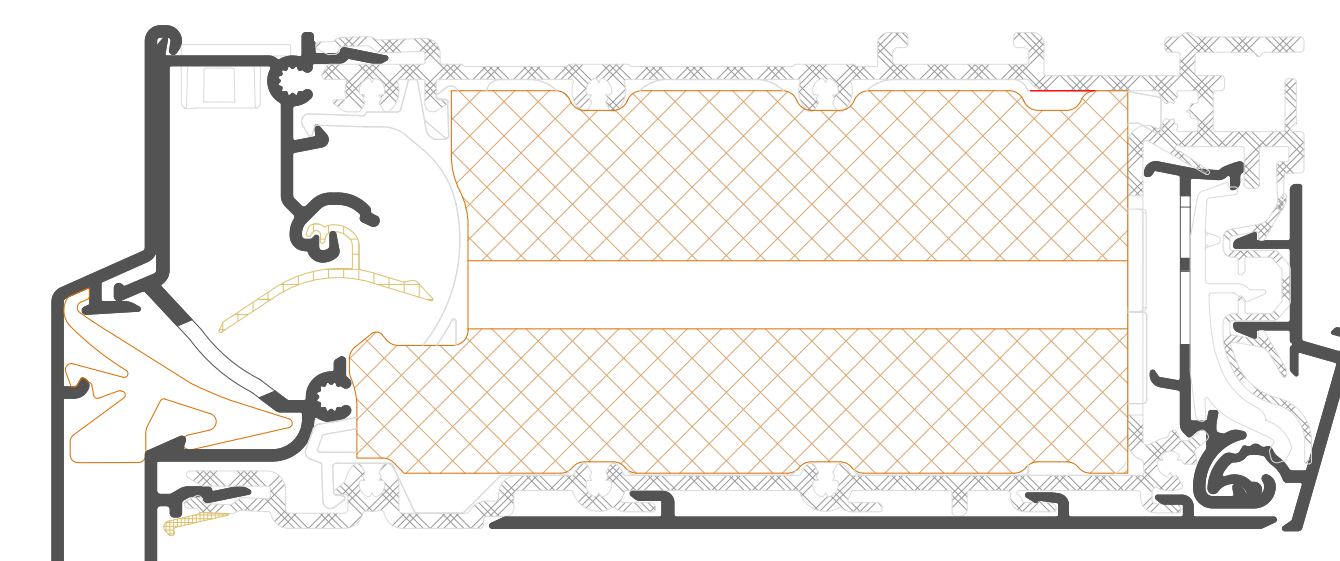COMFORT Ultra HR
COMFORT Ultra HR



Flap position

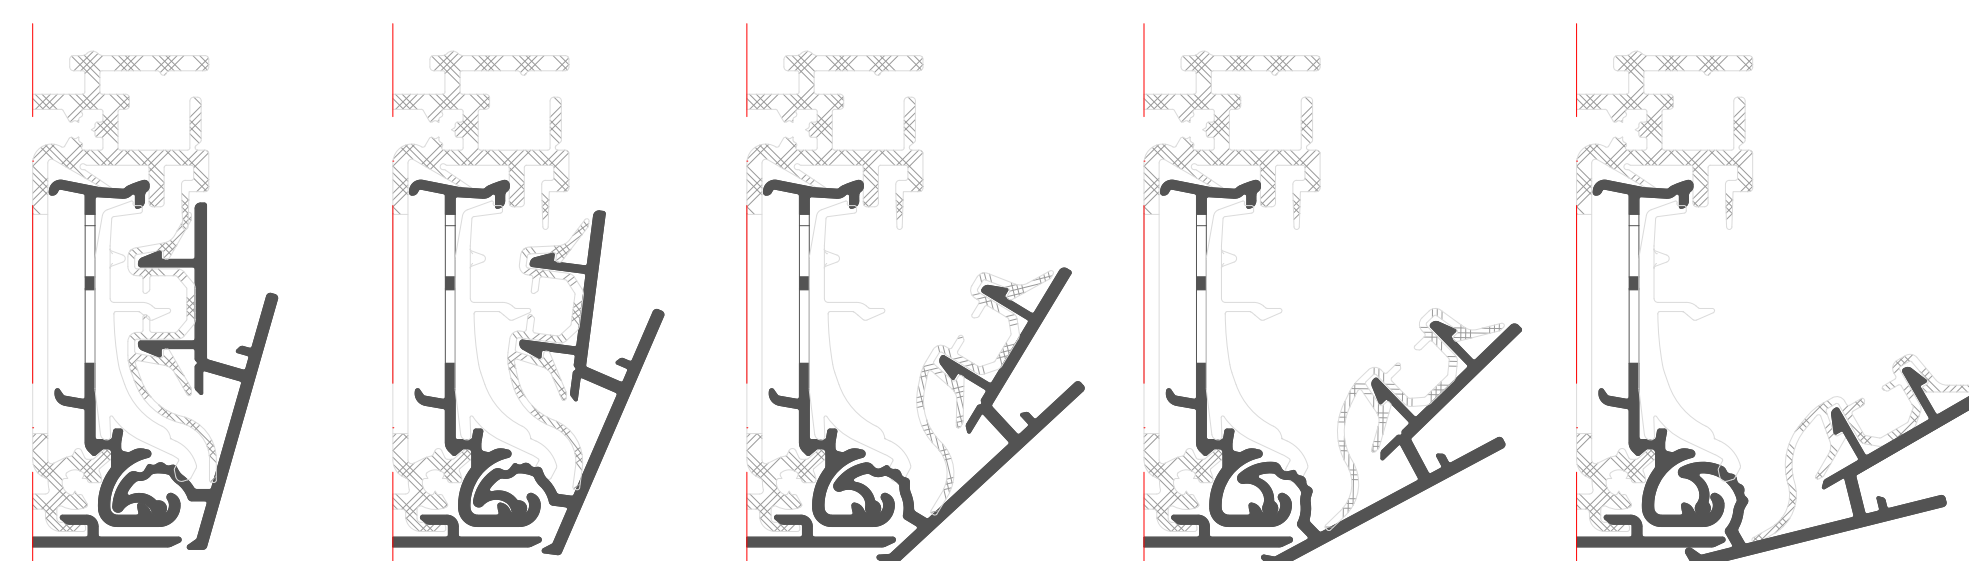
①

②

③

④

5



Baukörperanschlüsse RIVA VentoFrame Asonic

Oberer Anschluss - Horizontal
Top attachment - horizontal

Klinkerfassade mit WD und Gipskartondecke
Clinker brick façade with thermal insulation and plasterboard ceiling



WDVS mit gedämmter Gipskartondecke
Composite thermal insulation system with insulated
plasterboard ceiling



WDVS mit Putz an Decke
Composite thermal insulation
system with plastered ceiling



Klinkerfassade mit Putz an Decke
Clinker brick façade with plastered ceiling

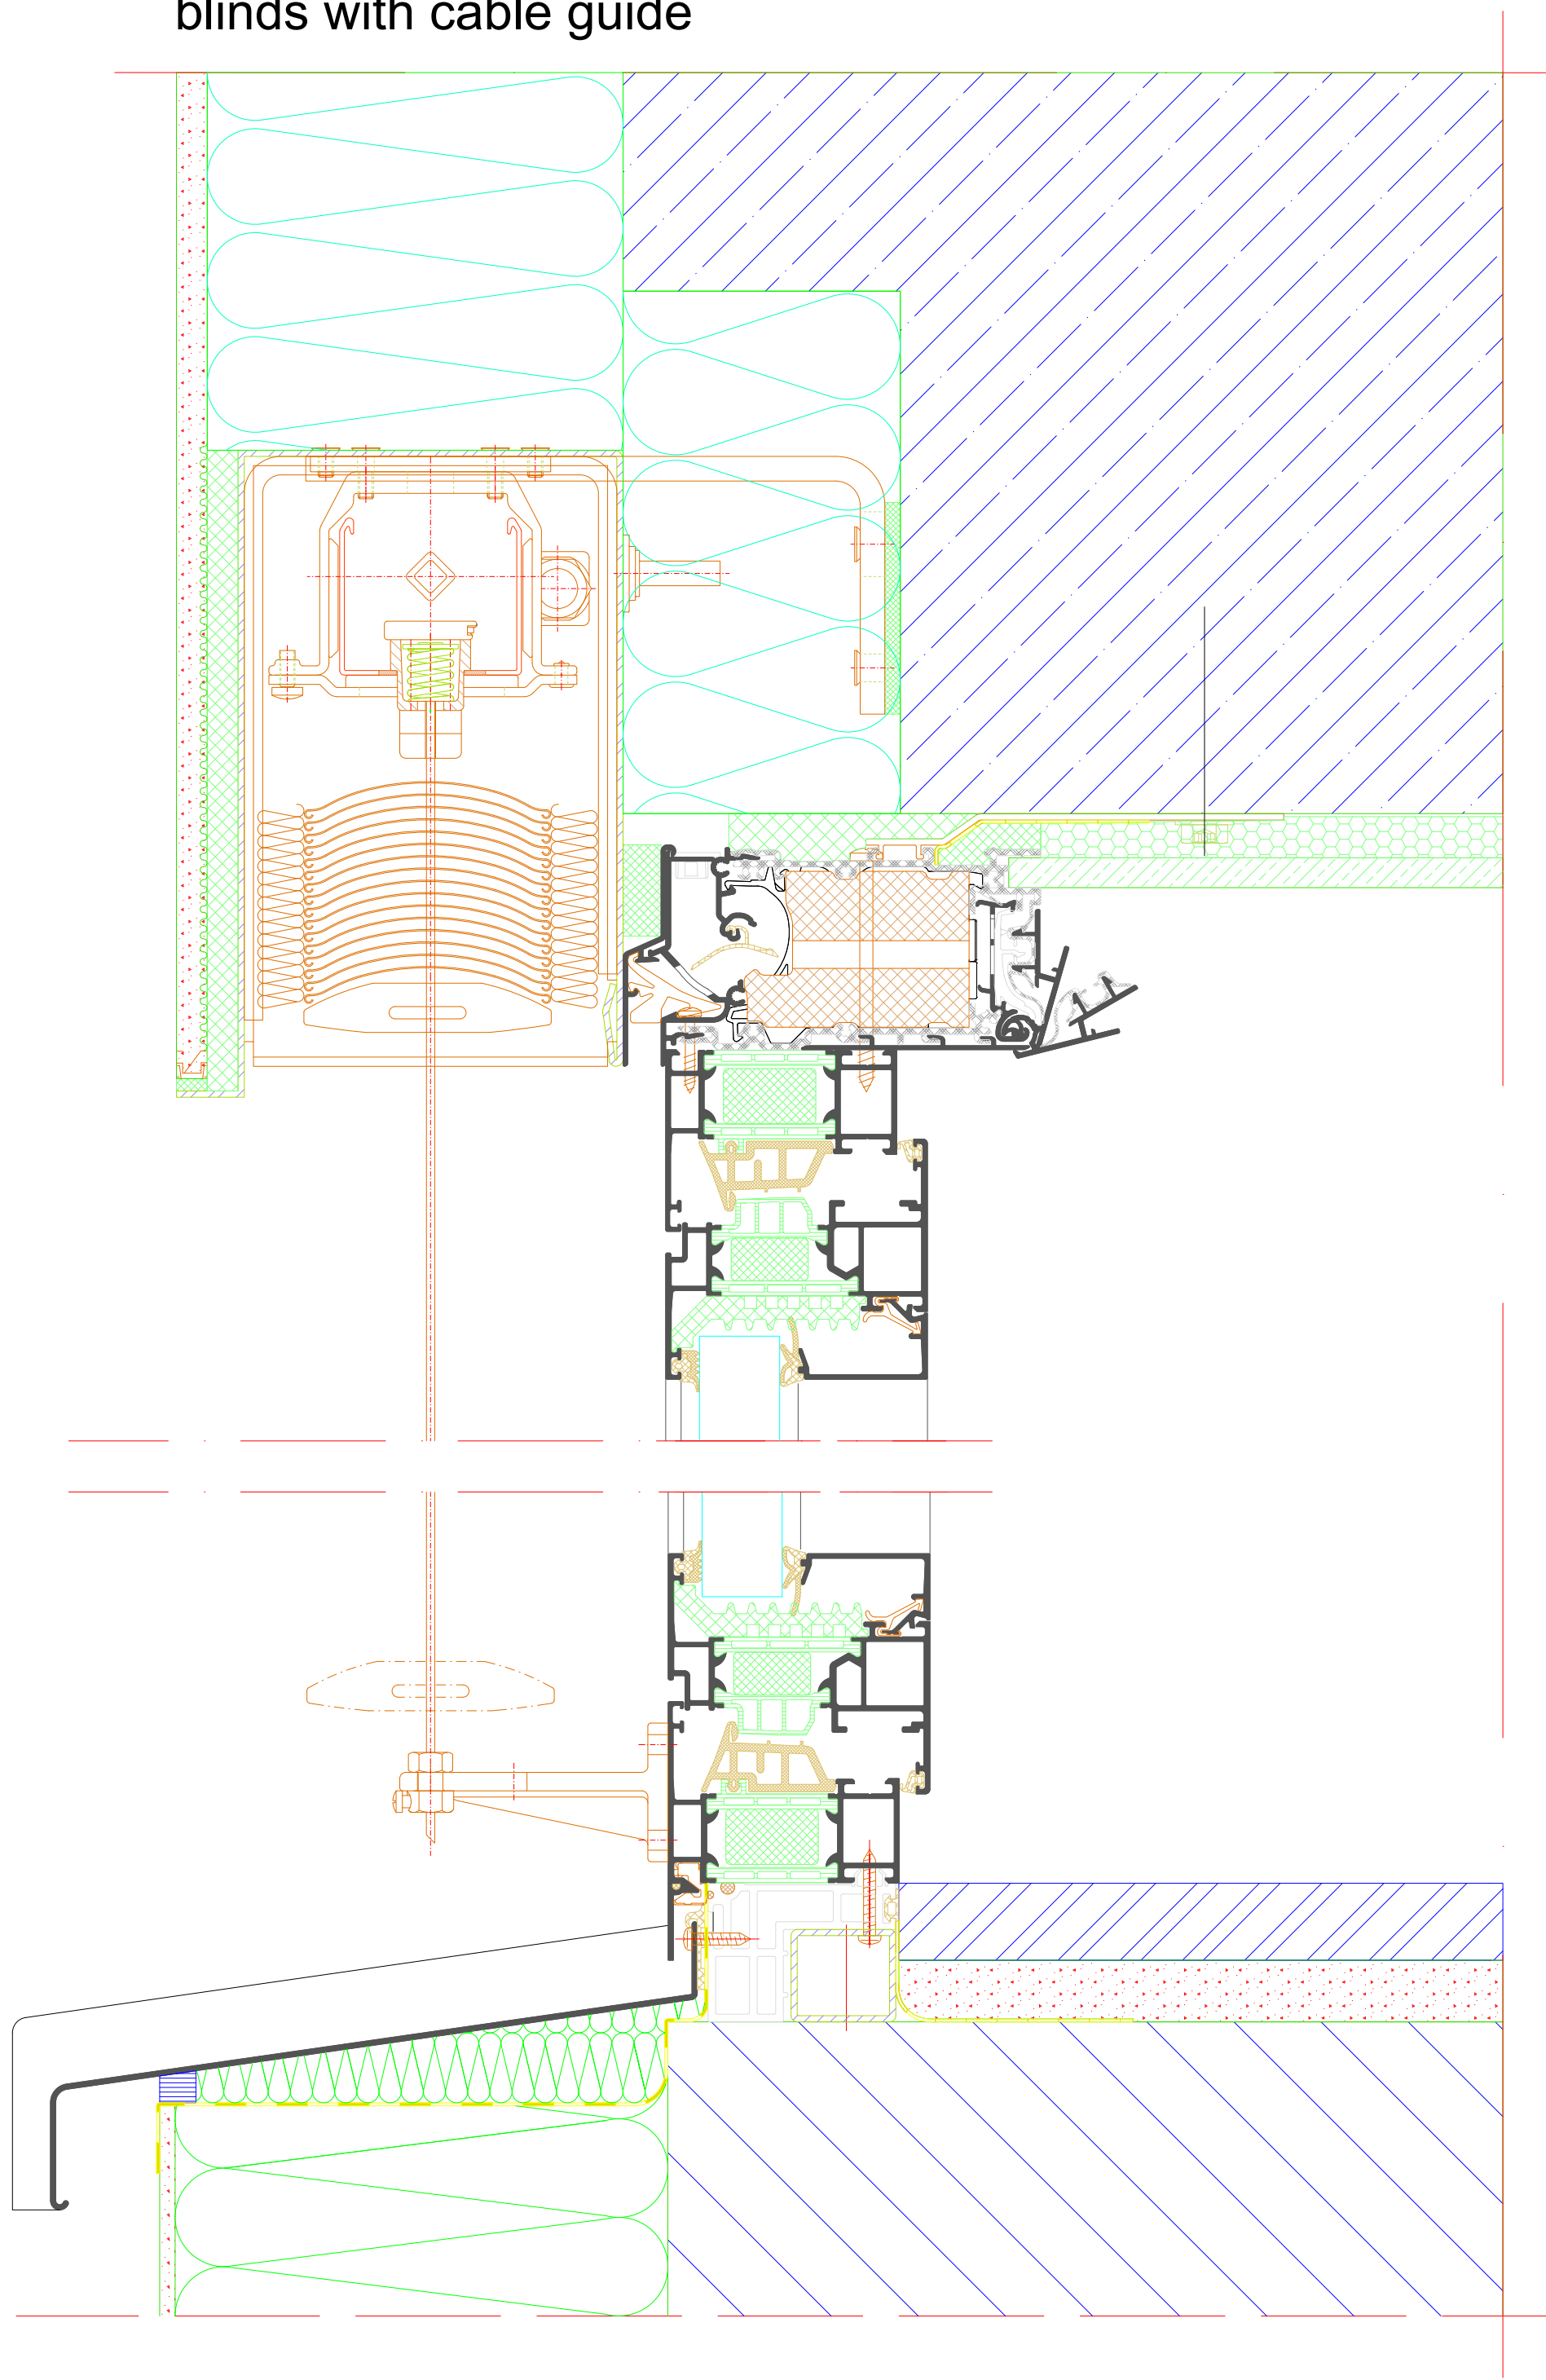


Klinkerfassade mit Gipskartondecke
Clinker brick façade with plasterboard ceiling

[illegible]

VentoFrame Asonic on AWS 75 SI+

Composite thermal insulation system with external blinds with cable guide



Composite thermal insulation system with external blinds with cable guide

