



Typ 1  
Type 1

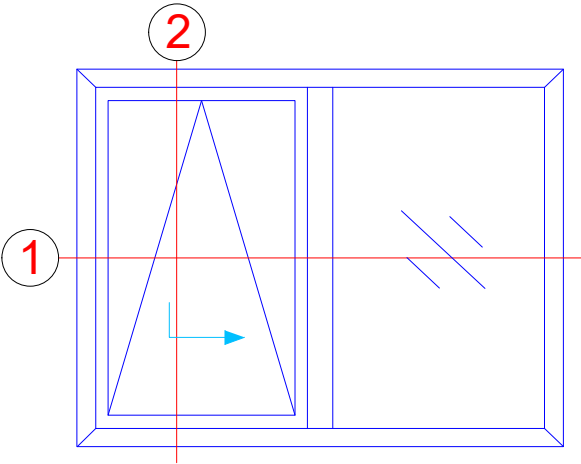


Typ 2  
Type 2

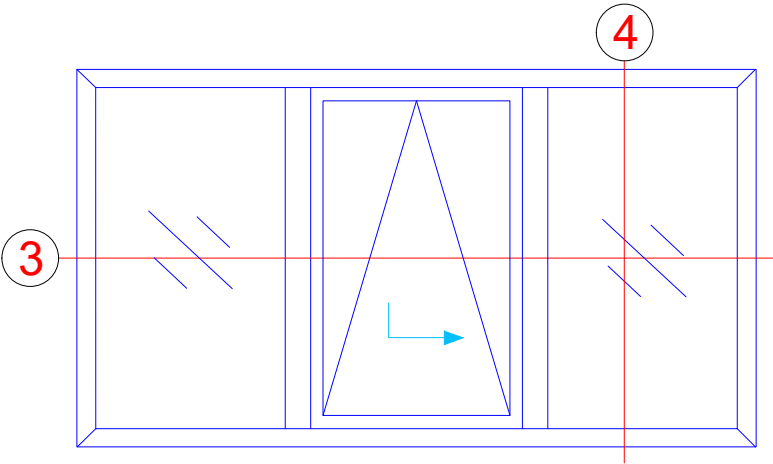


|   |                  |                                |                           |                                     |                               |
|---|------------------|--------------------------------|---------------------------|-------------------------------------|-------------------------------|
|   |                  |                                |                           |                                     |                               |
|   |                  |                                |                           |                                     |                               |
| -   | -                | -                              | -                         | -                                   | -                             |
| INDEX<br>INDEX   | DATUM<br>DATE    | ÄNDERUNG<br>CHANGE             | GEZEICHNET<br>DESIGNED BY | GEPRÜFT<br>CHECKED BY               |                               |
| PLANINHALT<br>PLAN CONTENT<br>Riva Elementbeispiele<br>Riva Unit examples                                                                    |                  |                                |                           | DATUM<br>DATE                       |                               |
| PROJEKT<br>PROJECT<br>Fenster RIVA AWS 75 SI+ PASK barrierefrei<br>Window RIVA AWS 75 SI+ Tilt/slide easy access                             |                  |                                |                           | PROJEKT NR.<br>PROJECT NR.          |                               |
| BAUHERR<br>CLIENT<br>-   |                  |                                |                           |                                     |                               |
| PLANVERFASSER<br>PLANNER<br><b>BENEDICT + RIVA</b><br><b>BENEDICT + RIVA GmbH</b><br><b>Rüdelstrasse 13</b><br><b>04229 Leipzig, Germany</b> |                  |                                |                           |                                     |                               |
| ANSPRECHPARTNER<br>CONTACT PERSON   |                  | Matthias Anderle               |                           |                                     |                               |
| PLANART<br>PLANNING TYPE   | STATUS<br>STATUS | PLANFORMAT<br>FORMAT<br>DIN A4 | MAßSTAB<br>SCALE<br>-     | GEZEICHNET<br>DESIGNED BY<br>B.J.Ni | GEPRÜFT<br>CHECKED BY<br>M.A. |
| PLANNUMMER<br>DOCUMENT NUMBER<br>-   |                  |                                |                           |                                     |                               |

Typ 3  
Type 3

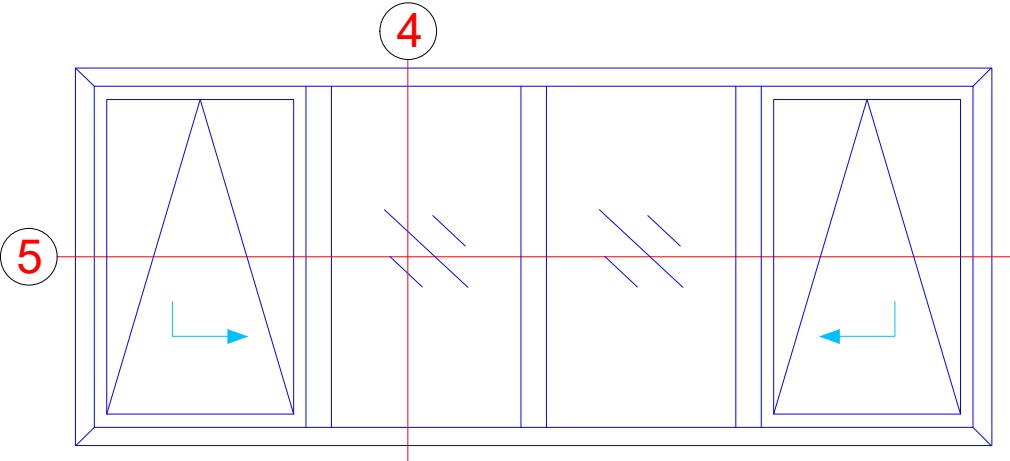

Typ 4  
Type 4

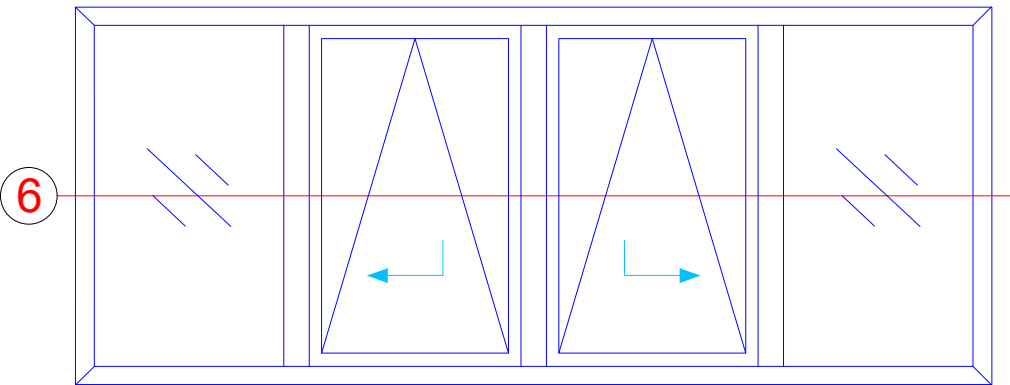


|   |                  |                                |                           |                                     |
|---|------------------|--------------------------------|---------------------------|-------------------------------------|
|   |                  |                                |                           |                                     |
|   |                  |                                |                           |                                     |
| -   | -                | -                              | -                         | -                                   |
| INDEX<br>INDEX   | DATUM<br>DATE    | ÄNDERUNG<br>CHANGE             | GEZEICHNET<br>DESIGNED BY | GEPRÜFT<br>CHECKED BY               |
| PLANINHALT<br>PLAN CONTENT<br>Riva Elementbeispiele<br>Riva Unit examples                                                                    |                  |                                |                           | DATUM<br>DATE                       |
| PROJEKT<br>PROJECT<br>Fenster RIVA AWS 75 SI+ PASK barrierefrei<br>Window RIVA AWS 75 SI+ Tilt/slide easy access                             |                  |                                |                           | PROJEKT NR.<br>PROJECT NR.          |
| BAUHERR<br>CLIENT<br>-   |                  |                                |                           |                                     |
| PLANVERFASSER<br>PLANNER<br><b>BENEDICT + RIVA</b><br><b>BENEDICT + RIVA GmbH</b><br><b>Rödelstrasse 13</b><br><b>04229 Leipzig, Germany</b> |                  |                                |                           |                                     |
| ANSPRECHPARTNER<br>CONTACT PERSON<br>Matthias Anderle                                                                                        |                  |                                |                           |                                     |
| PLANART<br>PLANNING TYPE   | STATUS<br>STATUS | PLANFORMAT<br>FORMAT<br>DIN A4 | MAßSTAB<br>SCALE<br>-     | GEZEICHNET<br>DESIGNED BY<br>B.J.Ni |
| GEPRÜFT<br>CHECKED BY<br>M.A.   |                  |                                |                           |                                     |
| PLANNUMMER<br>DOCUMENT NUMBER<br>-   |                  |                                |                           |                                     |




**BENEDICT  
+ RIVA**

[illegible]


Typ 2  
Type 2

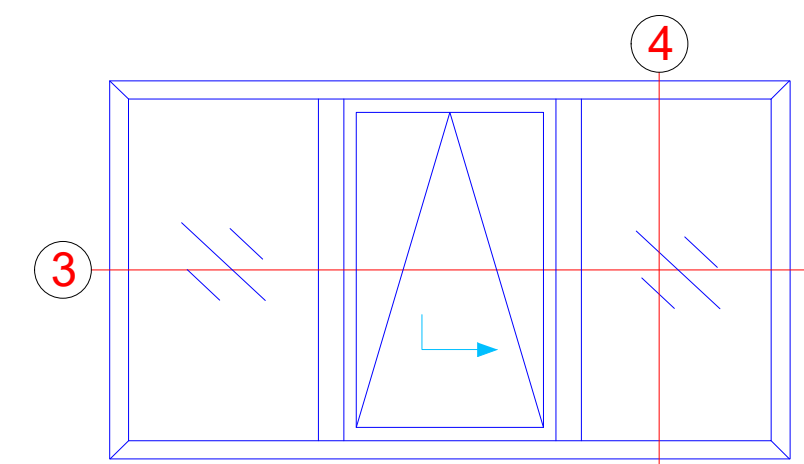


3

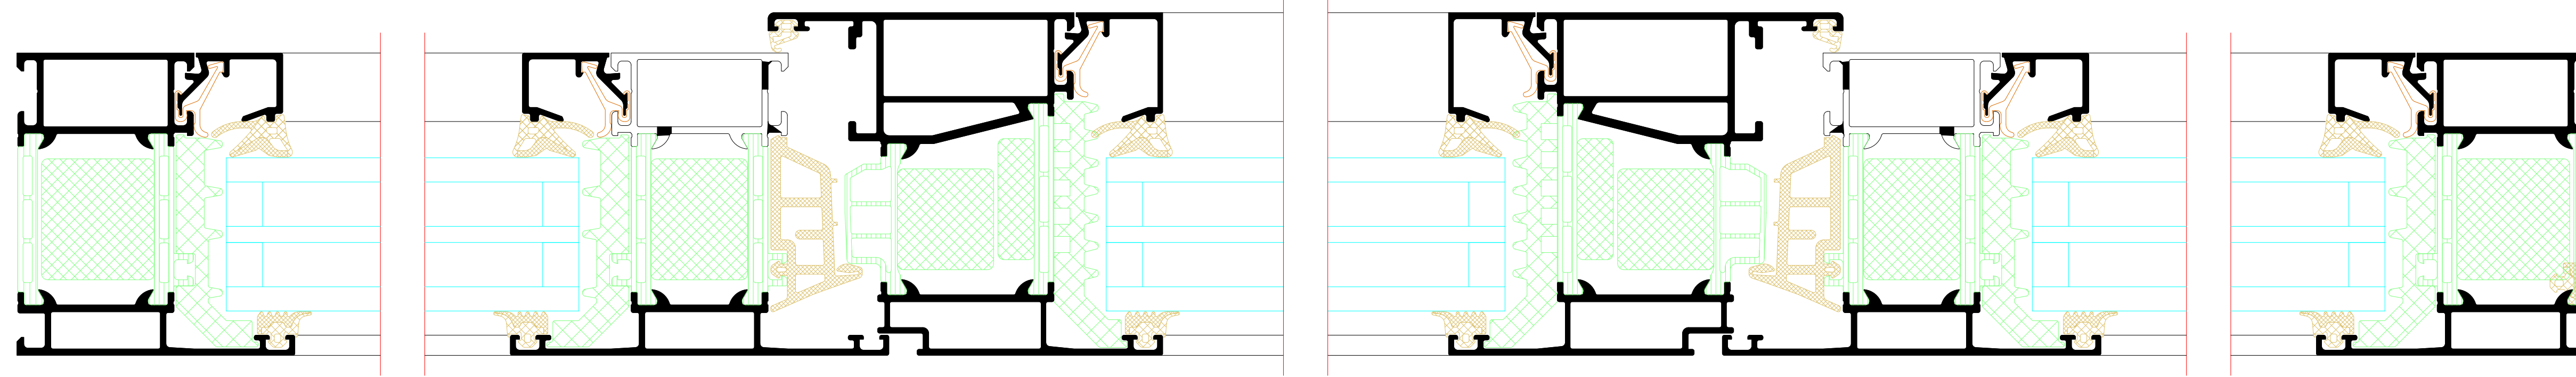


(4)

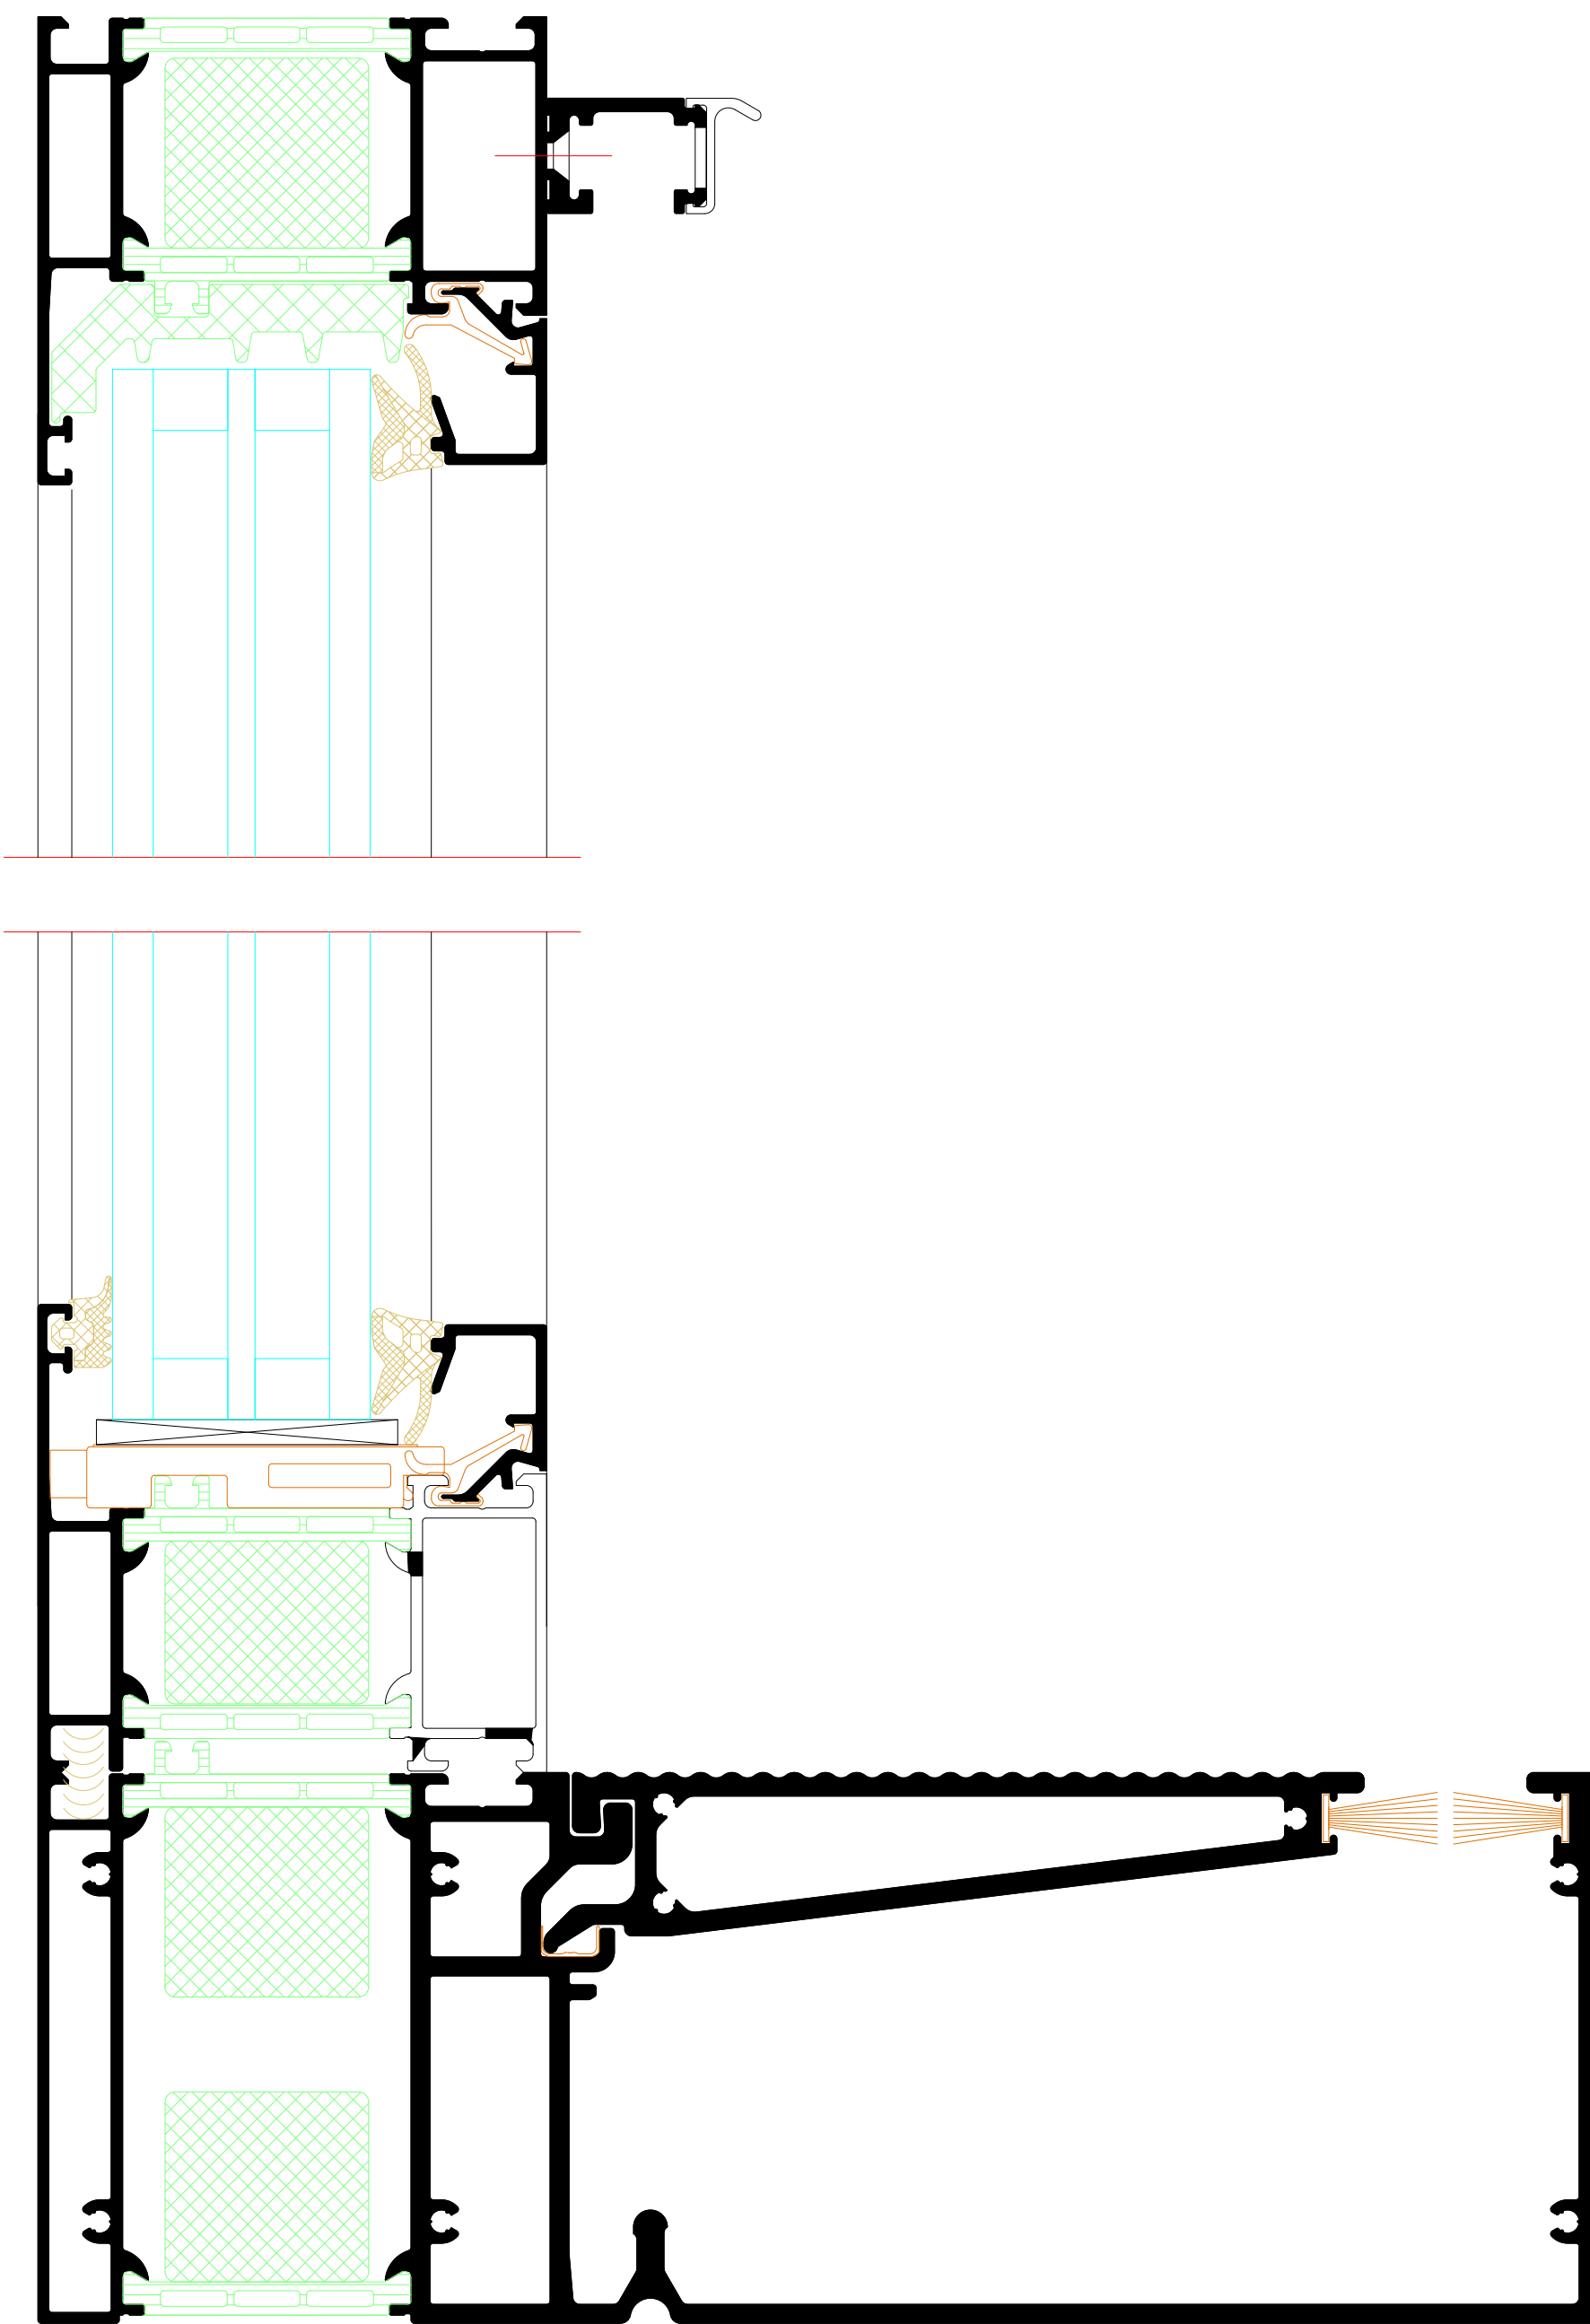[illegible]


Typ 3  
Type 3

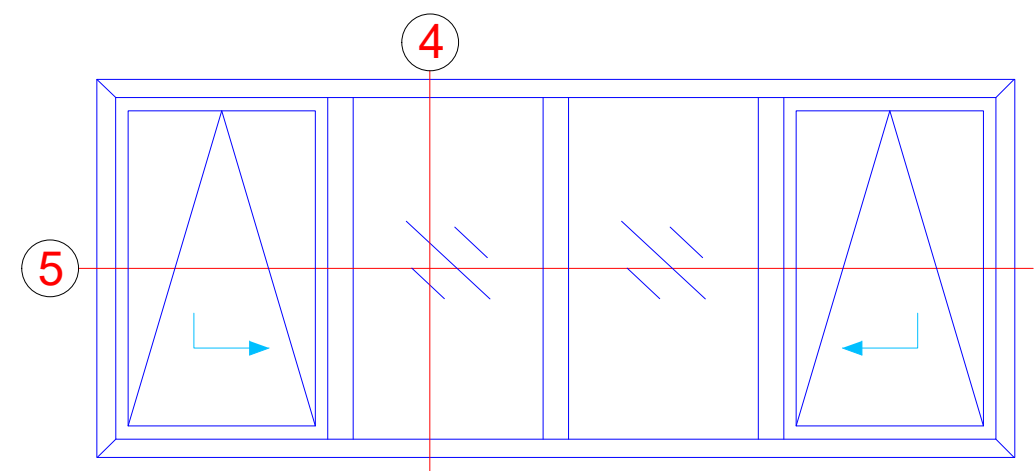

5




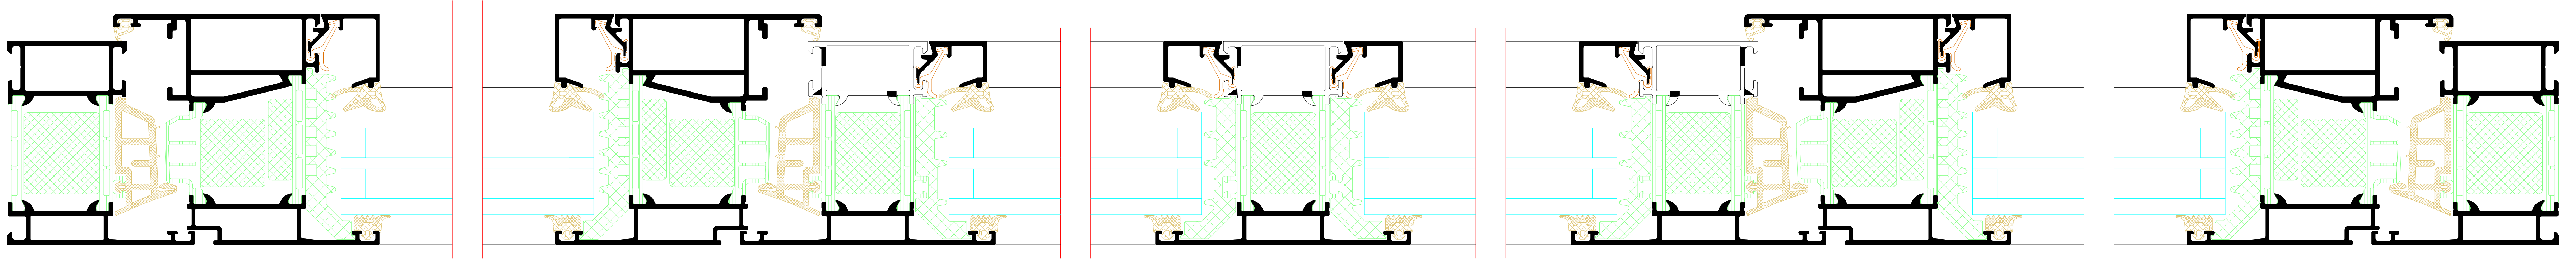



4

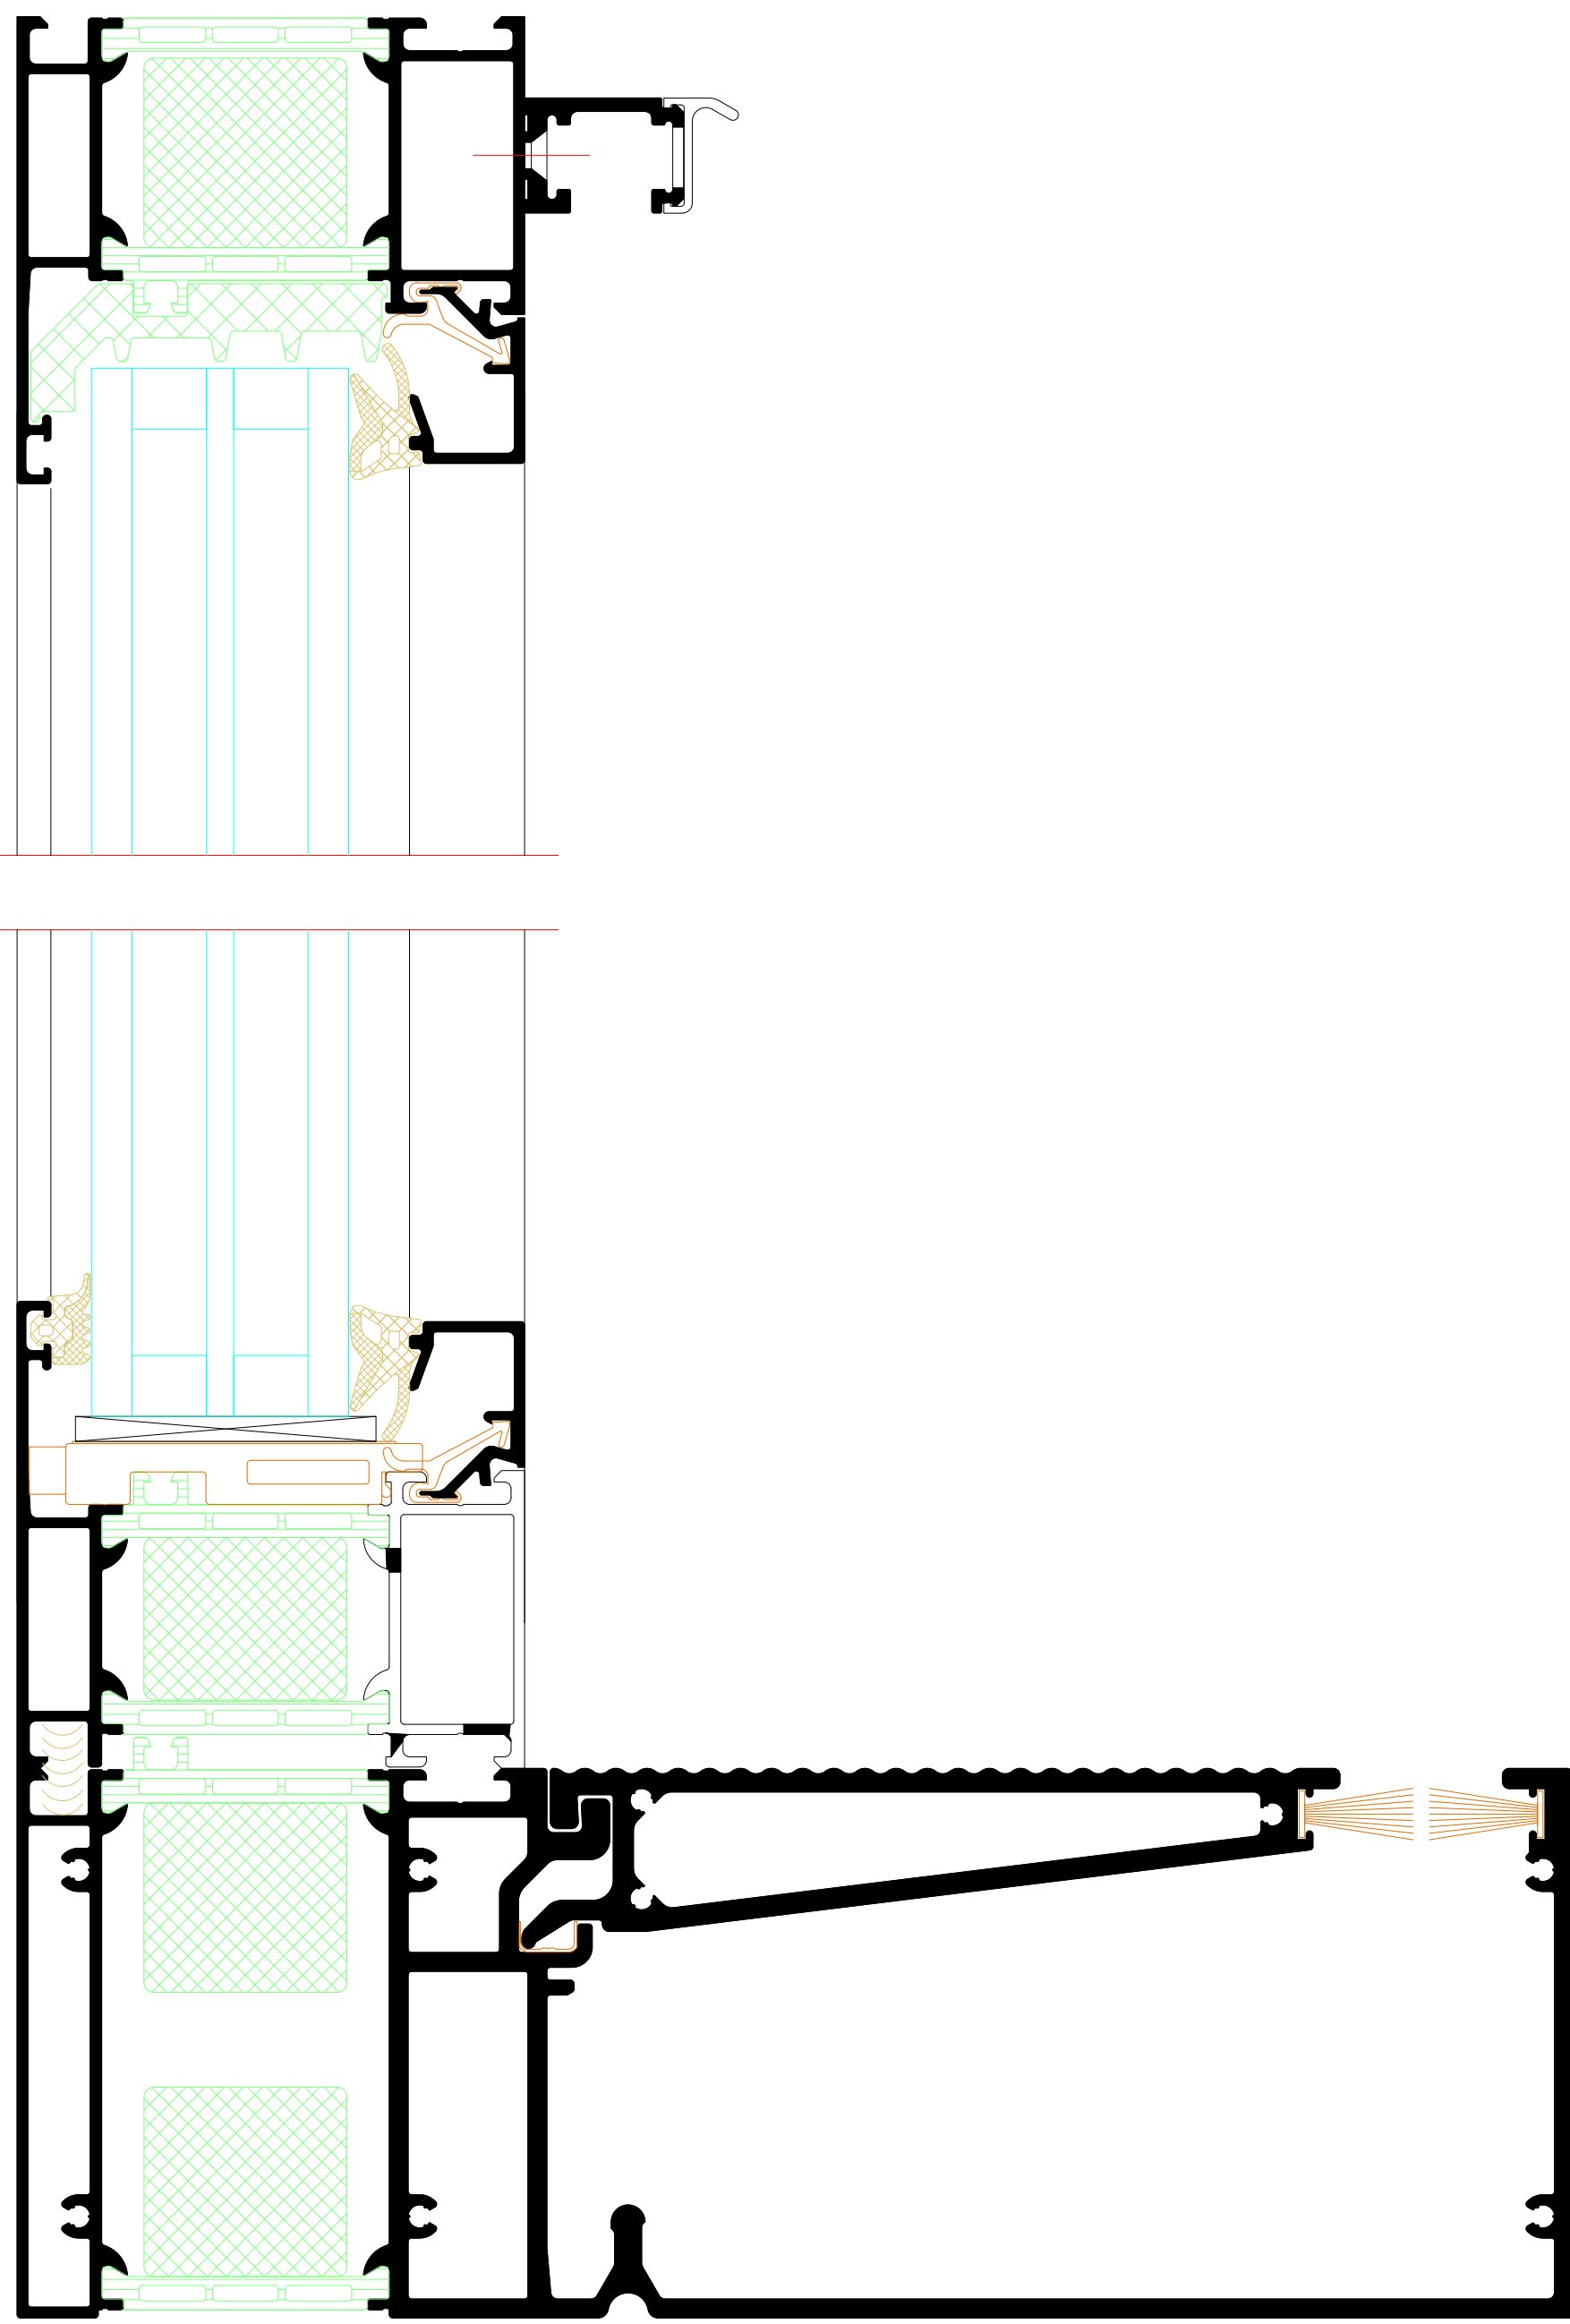





|                                                                                       |            |                 |                                                                          |                          |
|---------------------------------------------------------------------------------------|------------|-----------------|--------------------------------------------------------------------------|--------------------------|


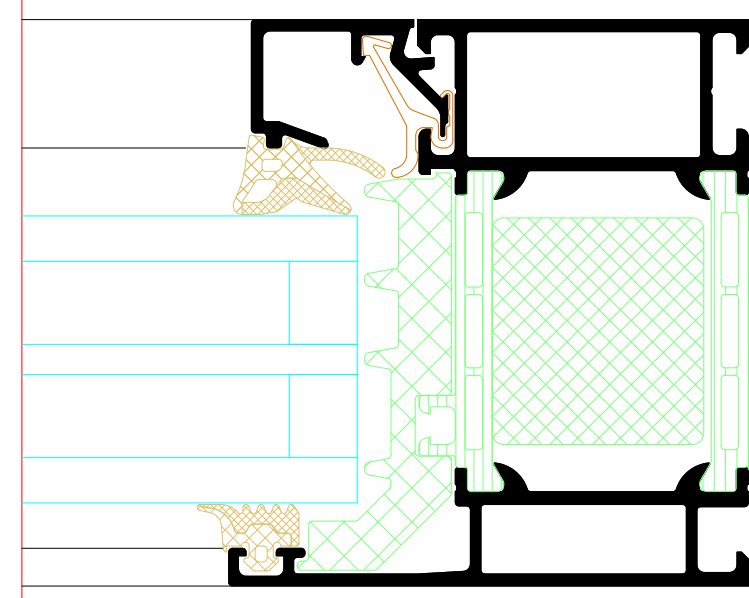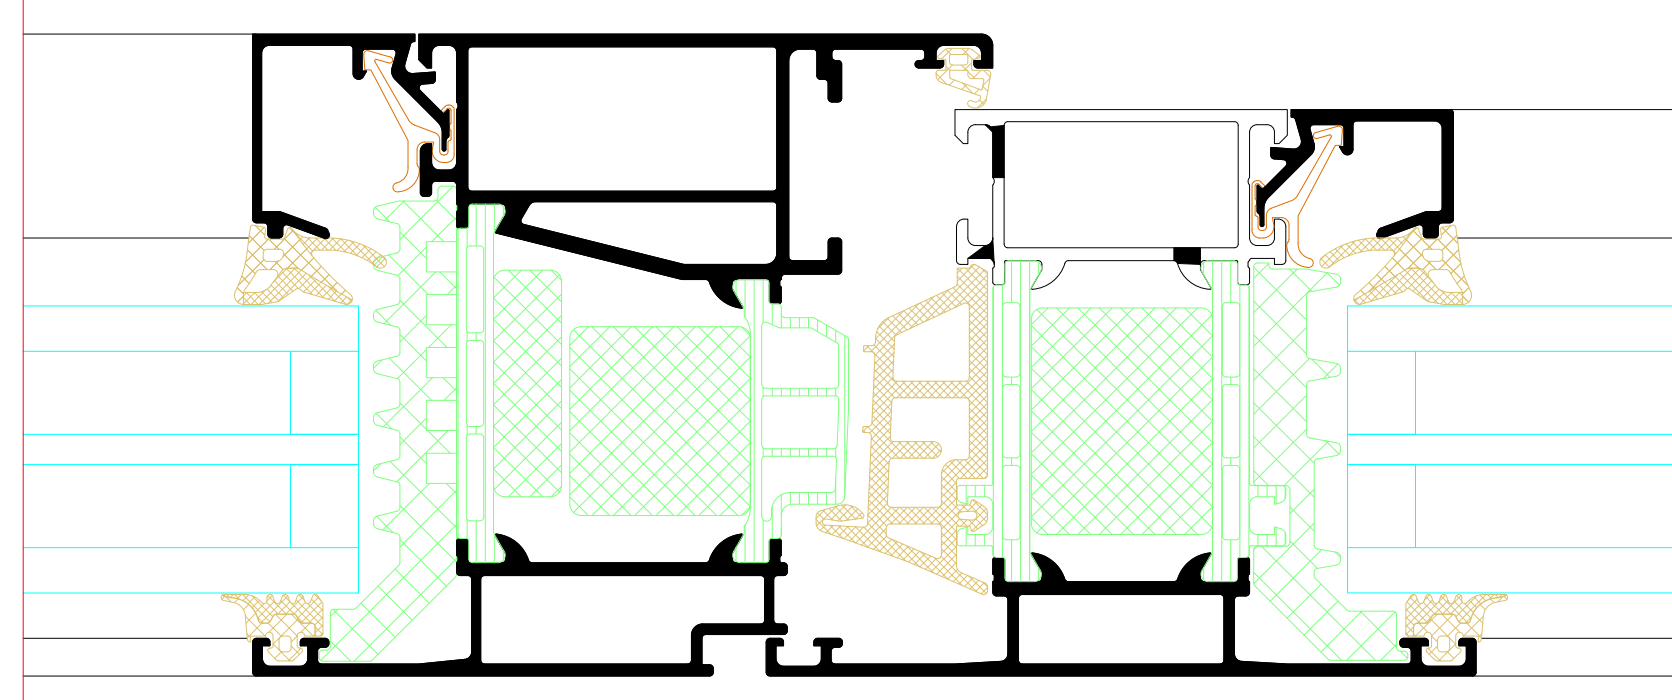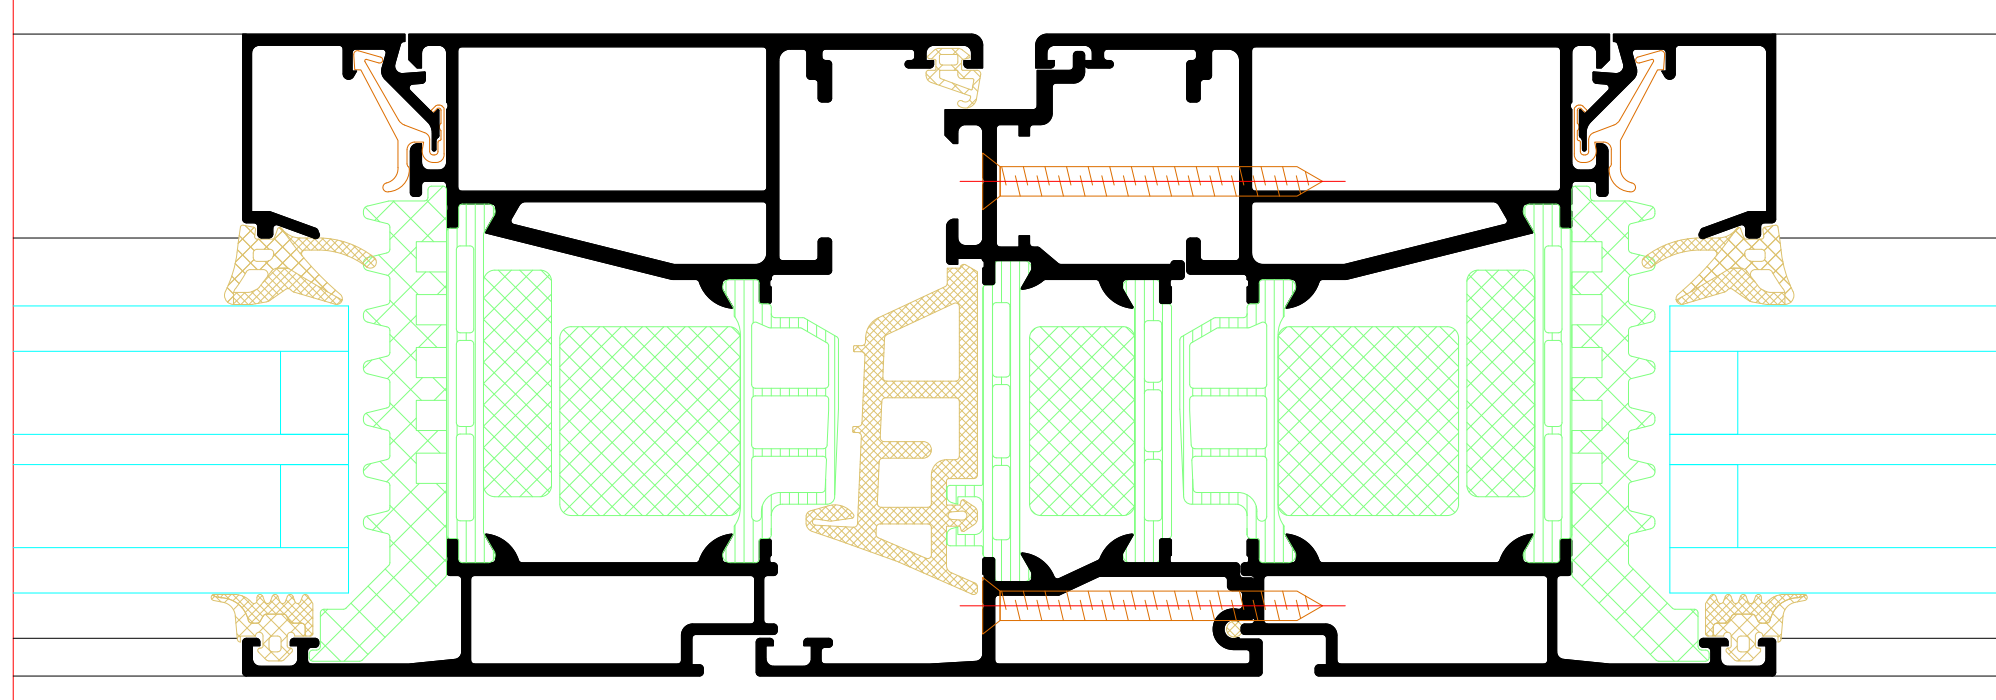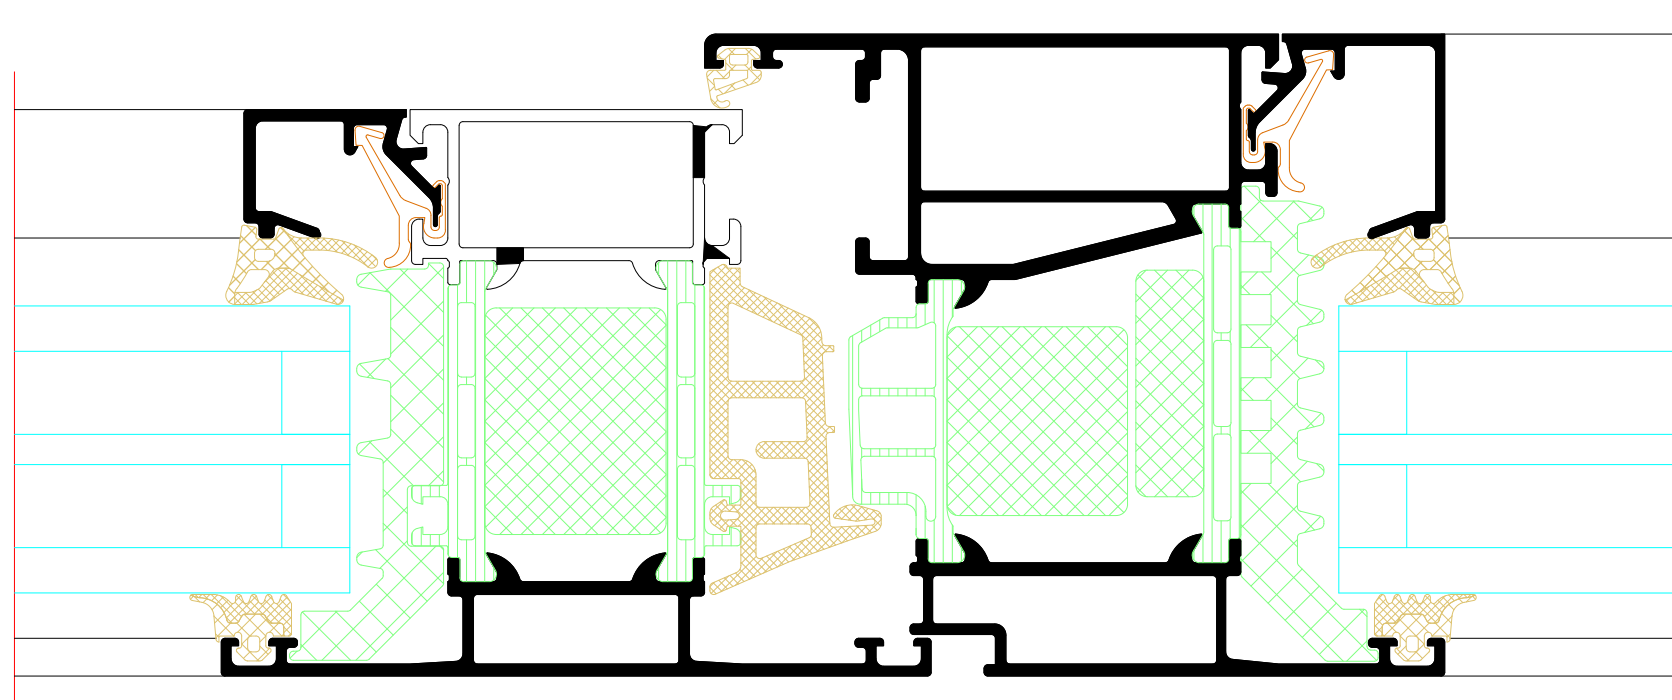

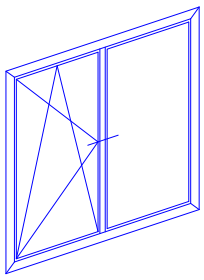

Statikpfosten  
Structural mullion

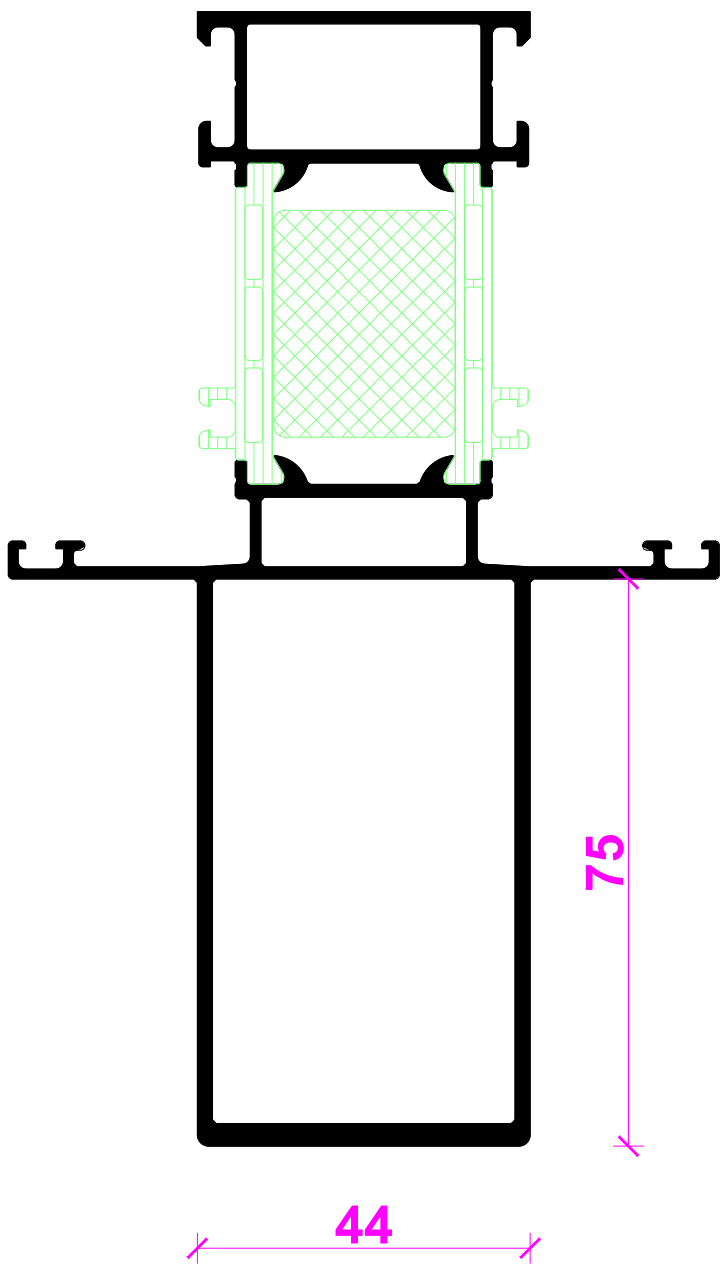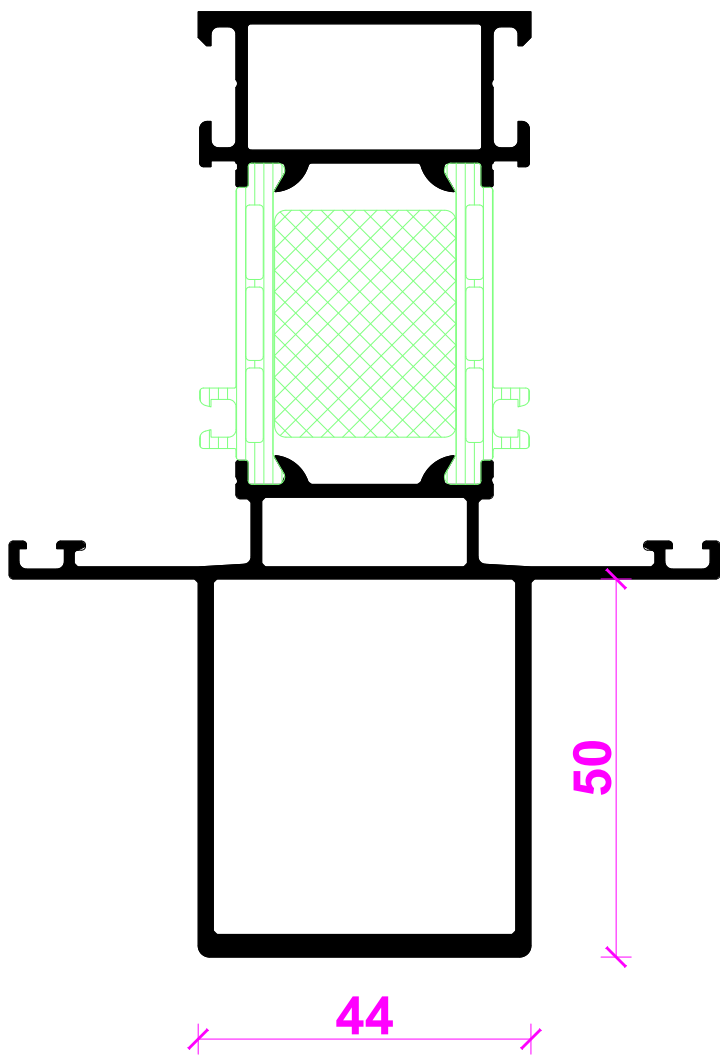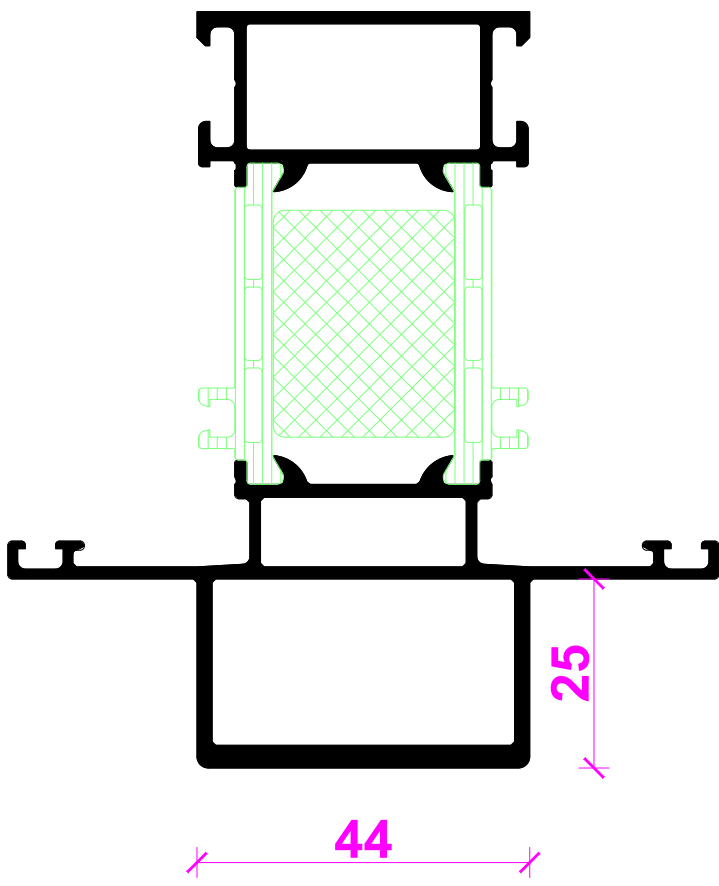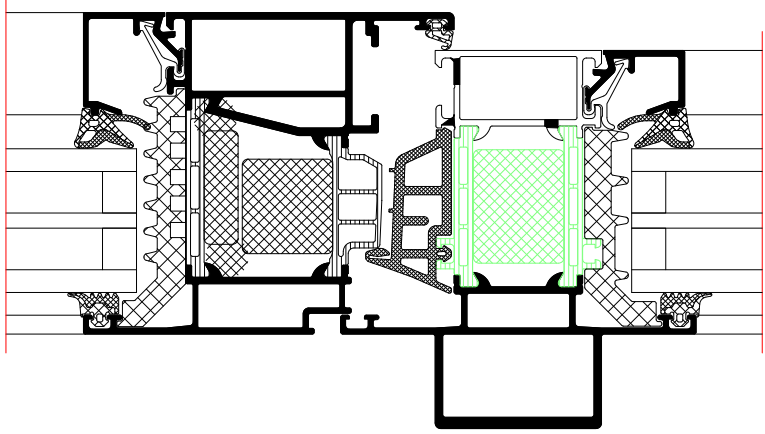

|                                               |      |          |             |            |  |
|-----------------------------------------------|------|----------|-------------|------------|--|
|                                               |      |          |             |            |  |
|                                               |      |          |             |            |  |
| INDEX                                         | DATE | ÄNDERUNG | GEZEICHNET  | GEPROBT    |  |
| INDEX                                         | DATE | CHANGE   | DESIGNED BY | CHECKED BY |  |
| PLANINHALT                                    |      |          |             |            |  |
| PLAN CONTENT                                  |      |          |             |            |  |
| Riva Profilsysteme                            |      |          |             |            |  |
| Riva Profile systems                          |      |          |             |            |  |
| PROJECT                                       |      |          |             |            |  |
| PROJECT                                       |      |          |             |            |  |
| Fenster RIVA AWS 75 SI+ PASK barrierefrei     |      |          |             |            |  |
| Window RIVA AWS 75 SI+ Tilt/slide easy access |      |          |             |            |  |
| MAßSTAB                                       |      |          |             |            |  |
| CLIENT                                        |      |          |             |            |  |
| -                                             |      |          |             |            |  |
| PLANVERFASSER                                 |      |          |             |            |  |
| PLANNER                                       |      |          |             |            |  |
| BENEDICT + RIVA                               |      |          |             |            |  |
| BENEDICT + RIVA GmbH                          |      |          |             |            |  |
| Röcklestrasse 13                              |      |          |             |            |  |
| 04329 Leipzig, Germany                        |      |          |             |            |  |
| ANSCHREIBEPARTNER                             |      |          |             |            |  |
| CONTACT PERSON                                |      |          |             |            |  |
| PLANART                                       |      |          |             |            |  |
| STATUS                                        |      |          |             |            |  |
| PLANFORMAT                                    |      |          |             |            |  |
| FORMAT                                        |      |          |             |            |  |
| MAßSTAB                                       |      |          |             |            |  |
| SCALE                                         |      |          |             |            |  |
| GEZEICHNET                                    |      |          |             |            |  |
| DESIGNED BY                                   |      |          |             |            |  |
| GEPROBT                                       |      |          |             |            |  |
| CHECKED BY                                    |      |          |             |            |  |
| PLANNUMMER                                    |      |          |             |            |  |
| DOCUMENT NUMBER                               |      |          |             |            |  |
| -                                             |      |          |             |            |  |