




Einflügelige Tür
Single-leaf door

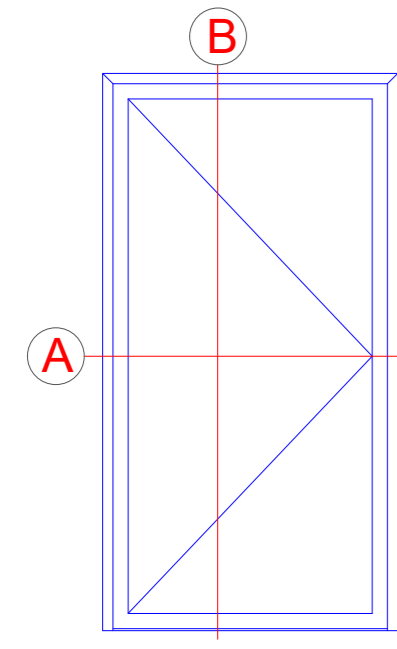


A

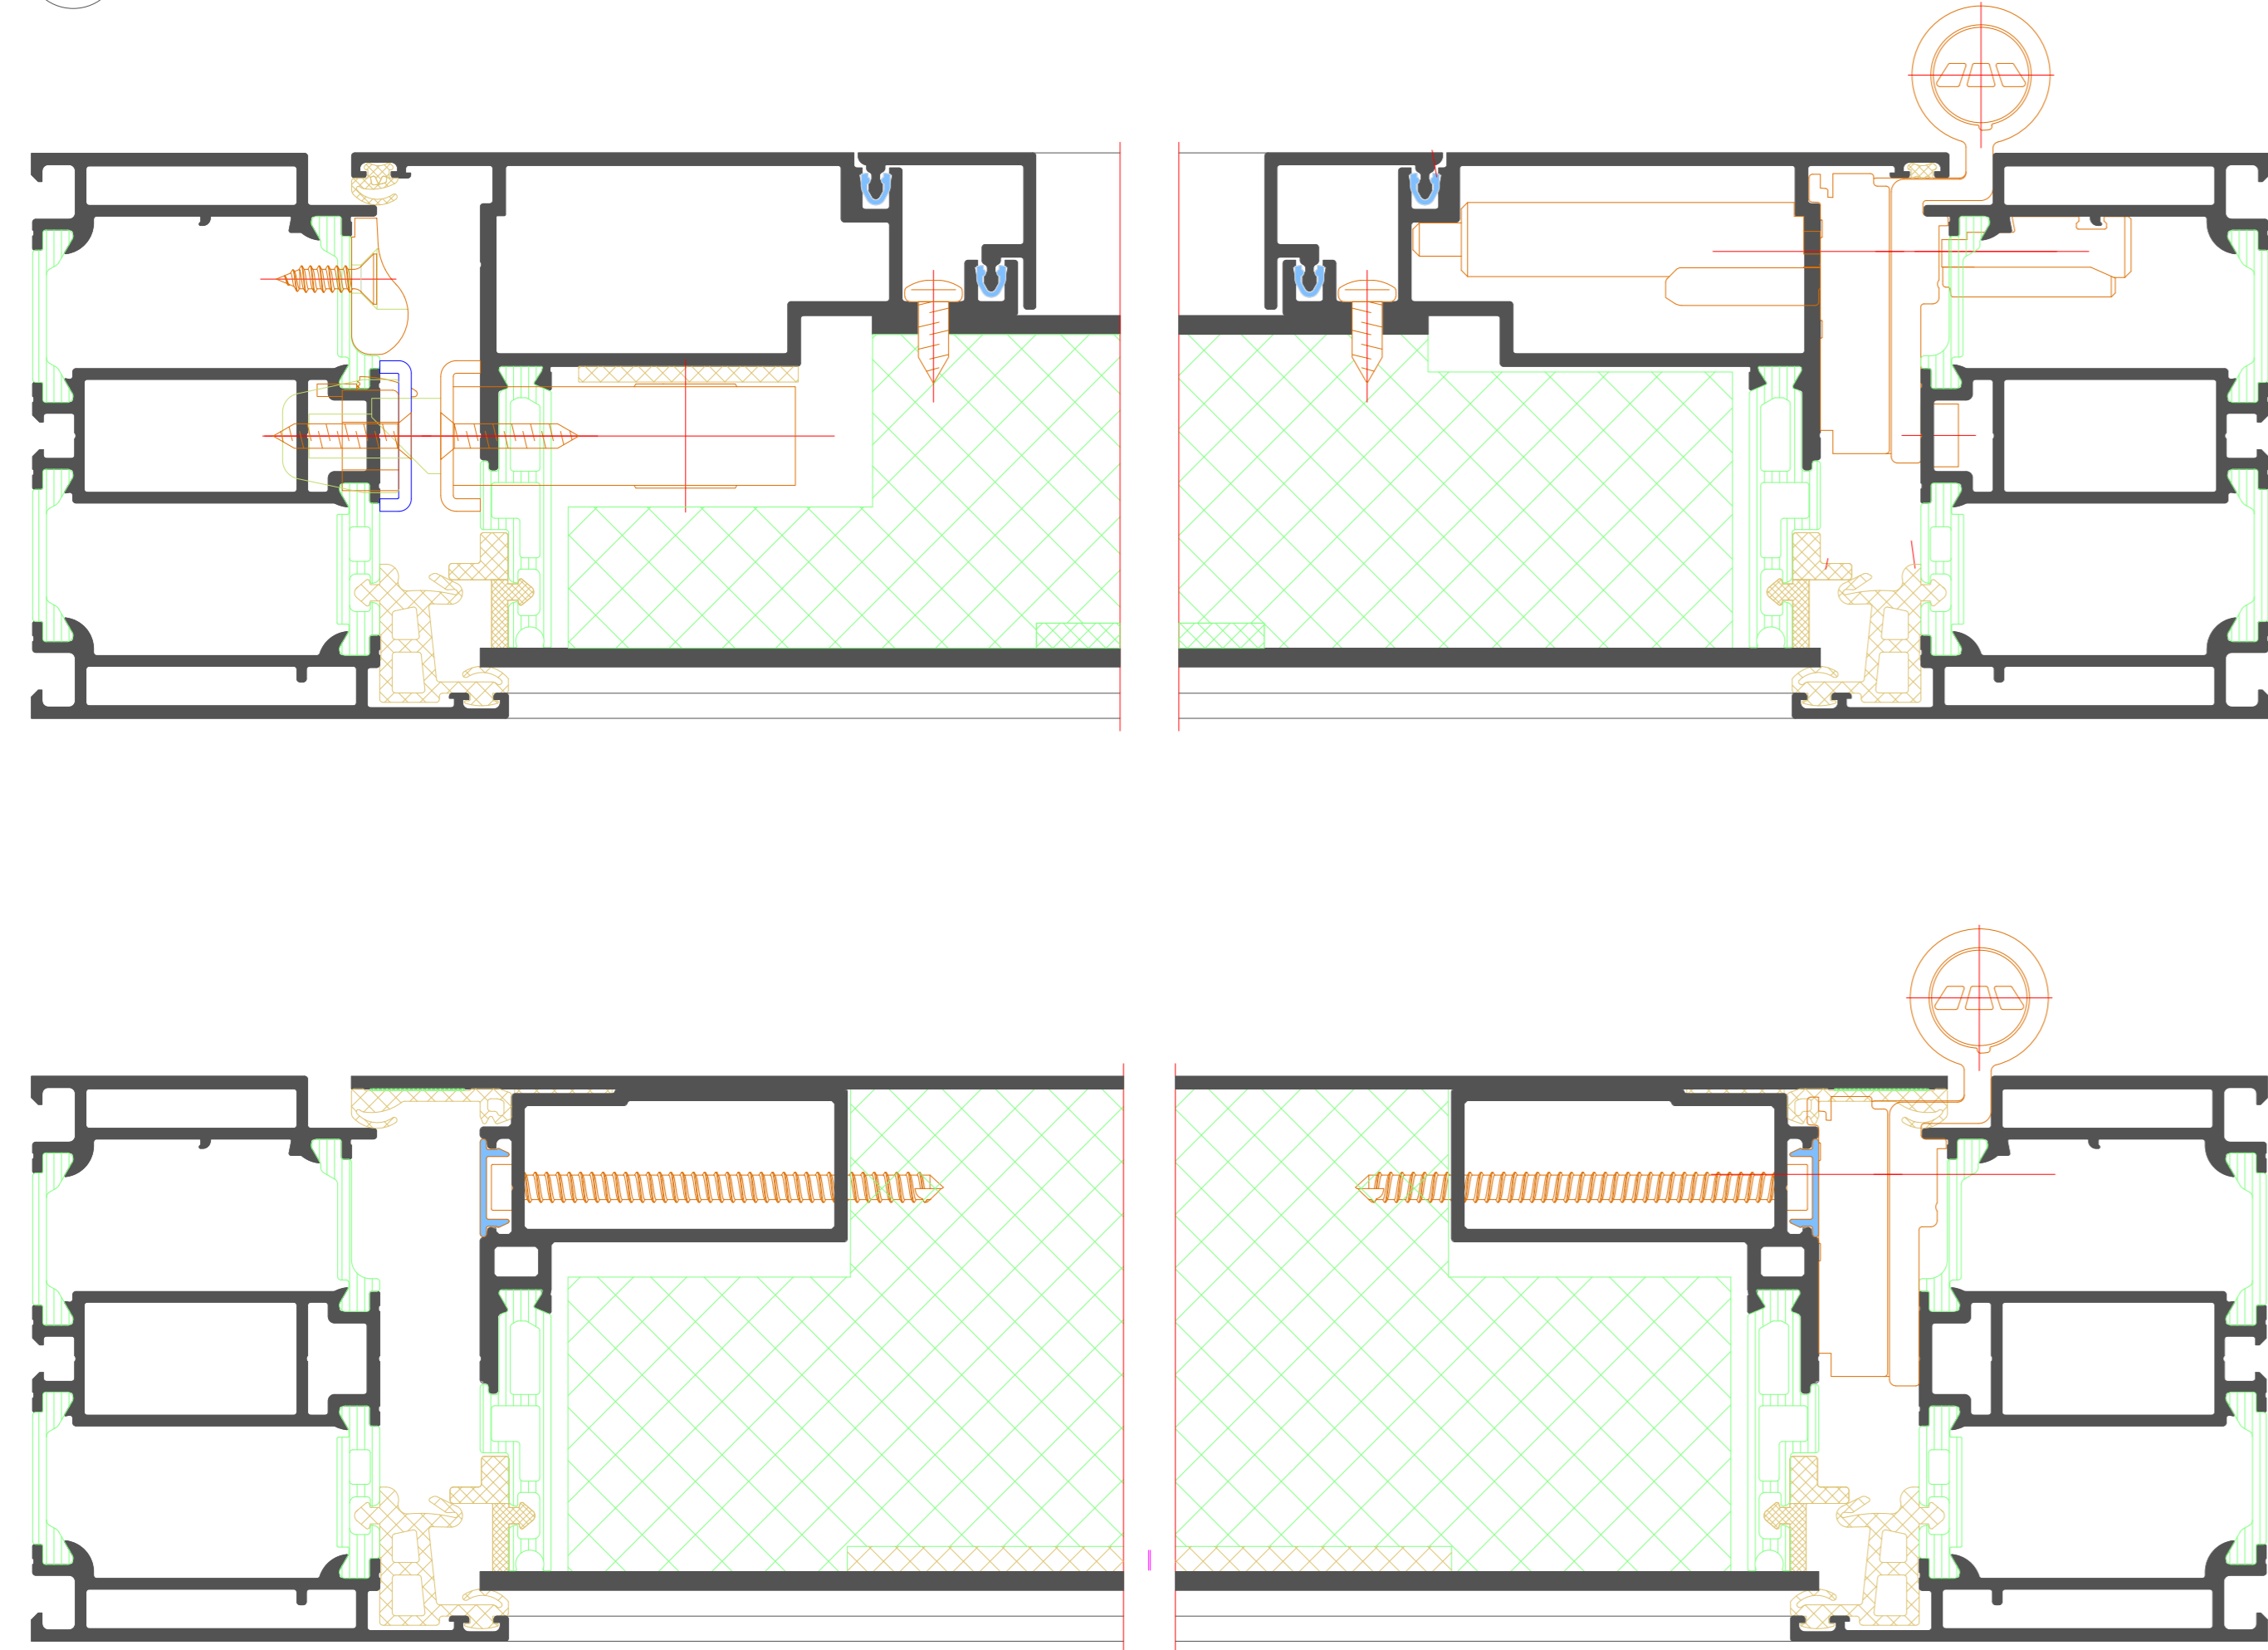

B

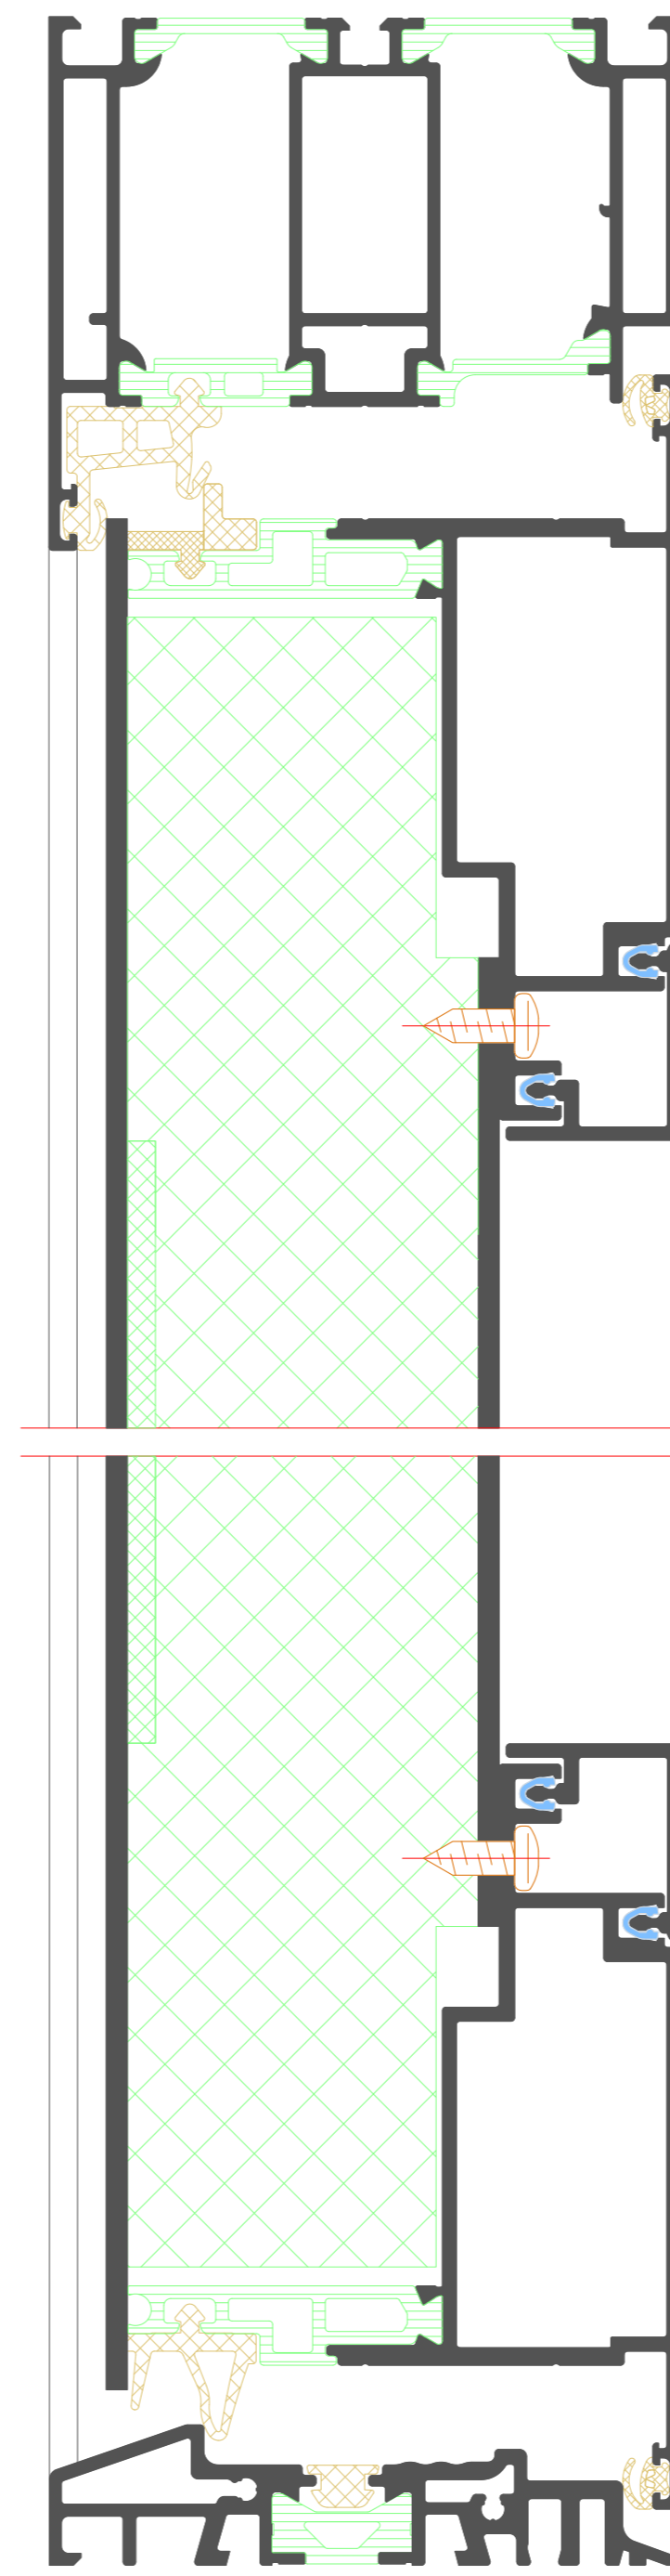


B

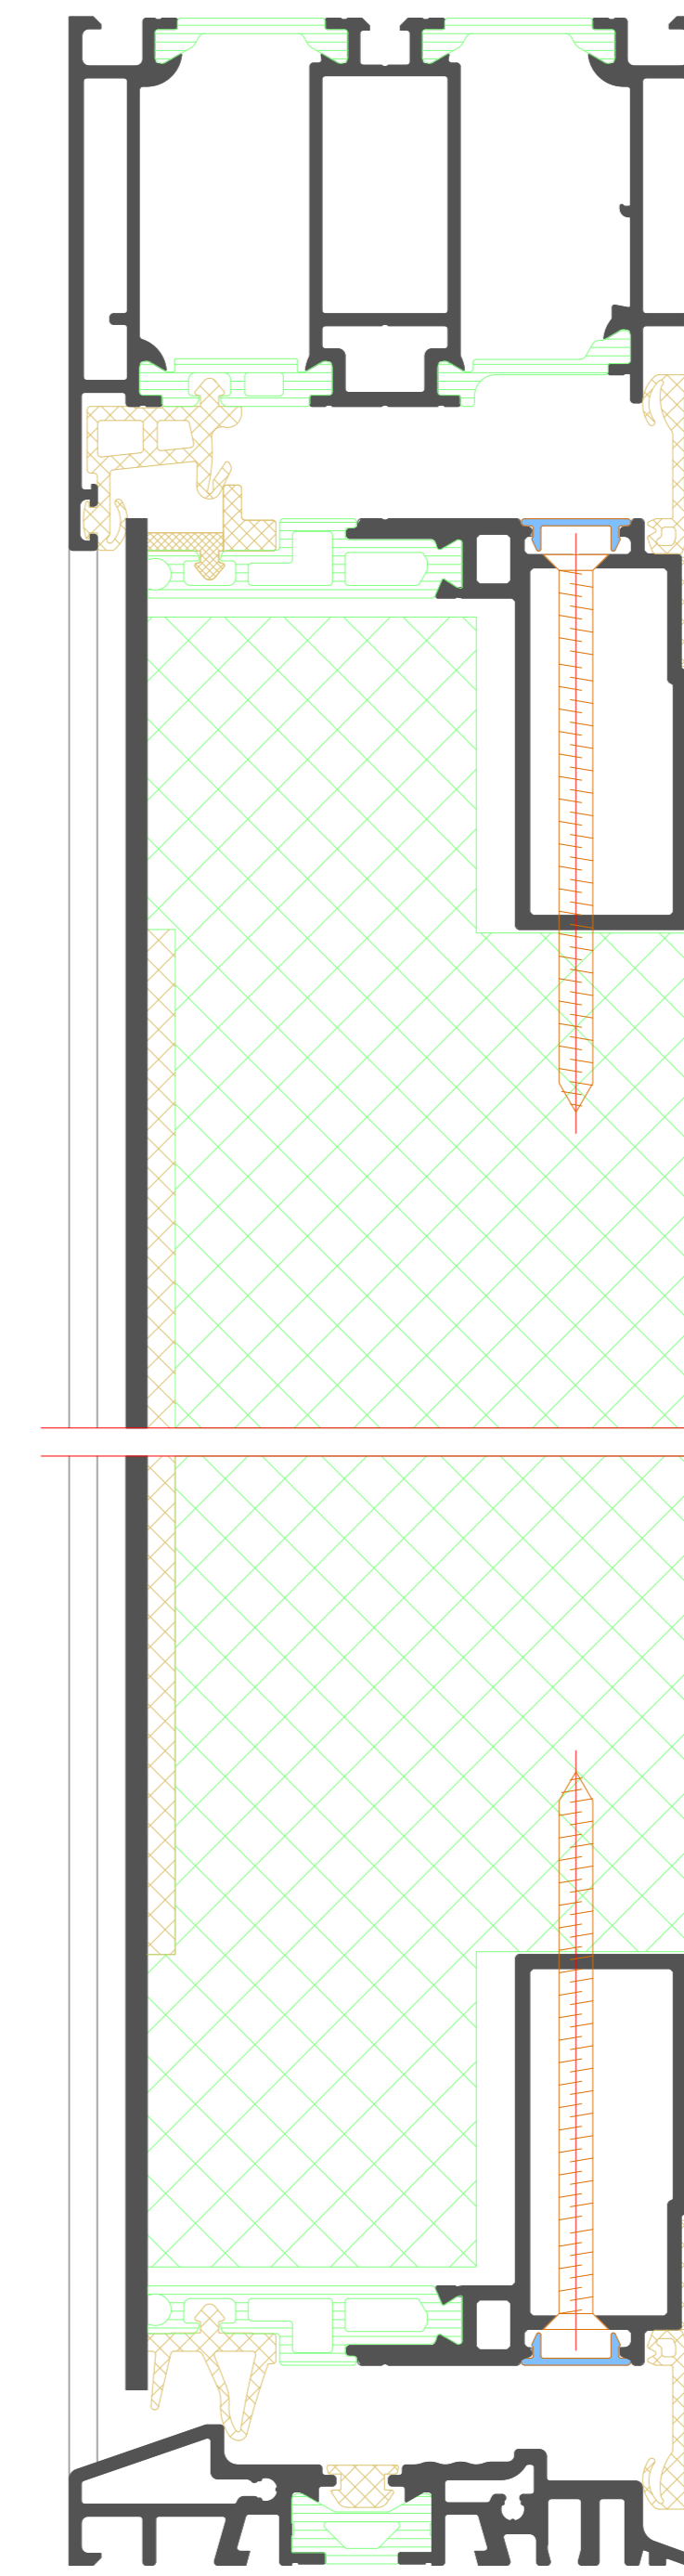


NO.	DATE	REVISION	REVISION	DATE
1	2024	01		
<p>Project: Riva Elementschelle Riva Unit section details</p> <p>Product: Tür RIVA AD UP 90 BL Residential Innen öffend. Schließung Door RIVA AD UP 90 BL Residential inward opening Flush-fitted</p>				
<p>Manufacturer: BENEDICT + RIVA Benedict + Riva GmbH Helmweg 11 42699 Solingen, Germany</p>				


Einflügelige Tür
Single-leaf door

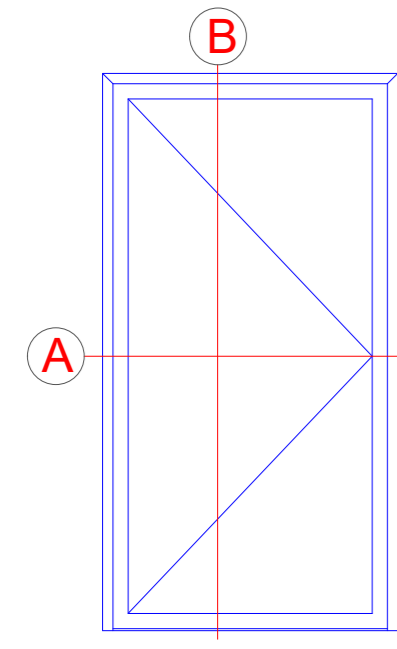


A

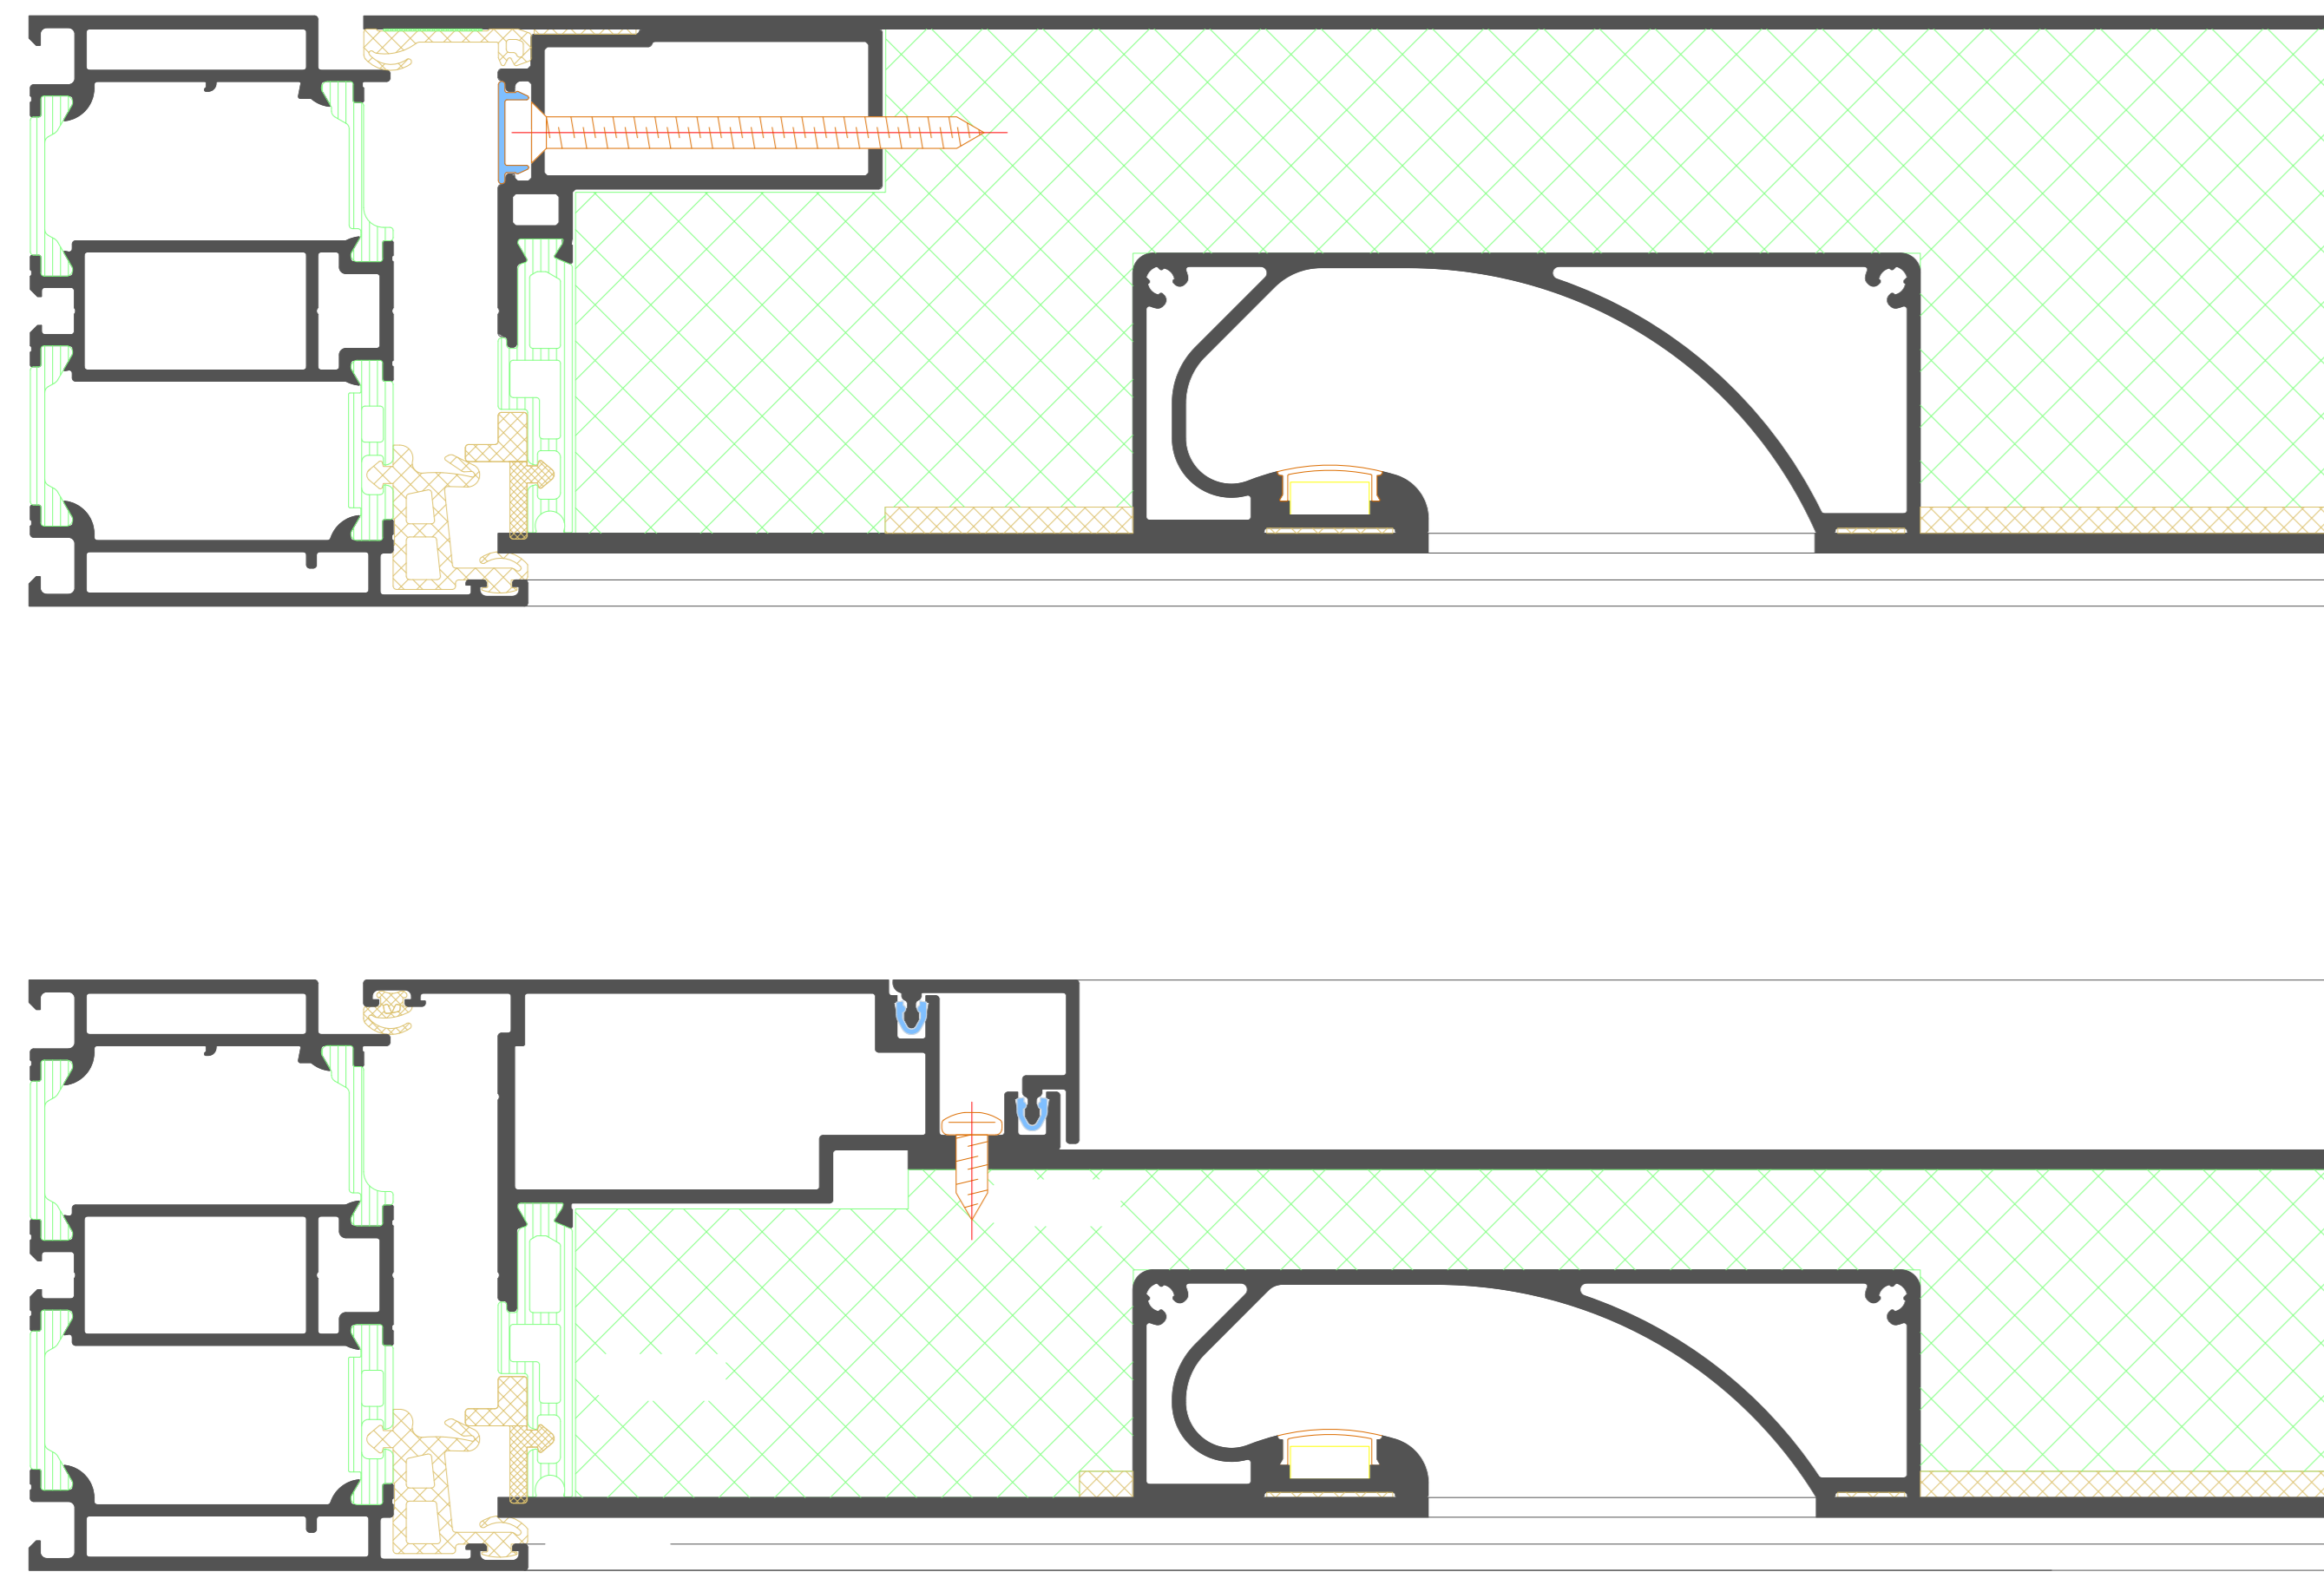

B

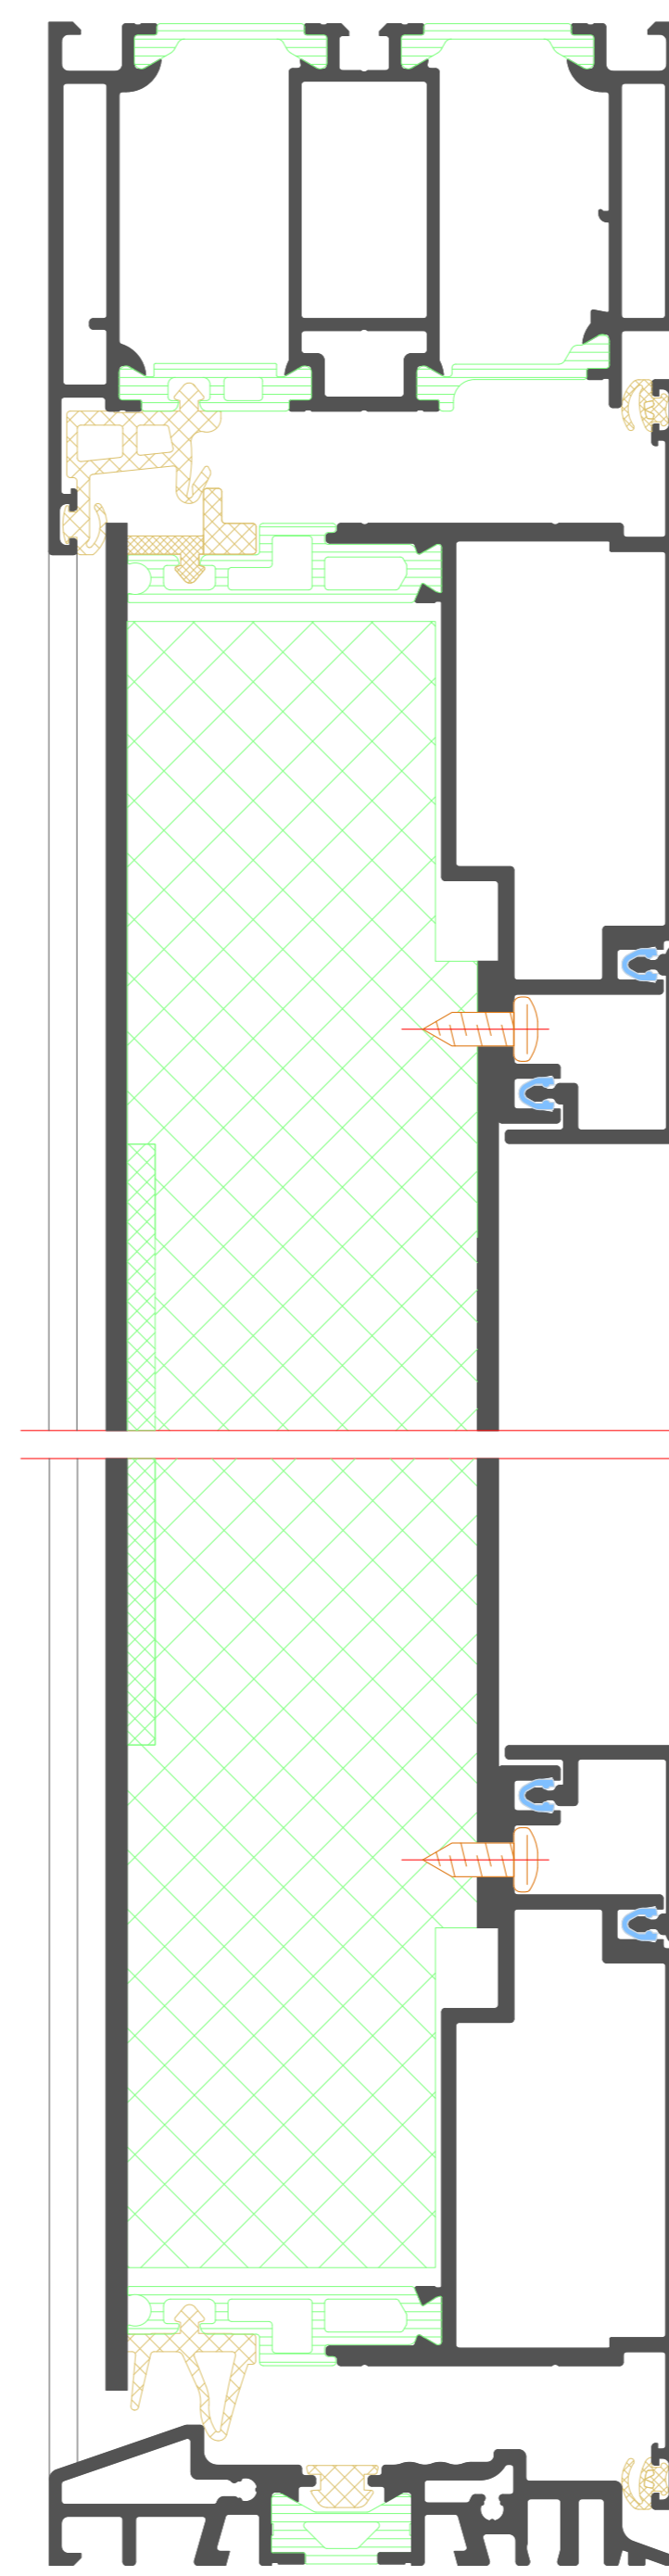

B

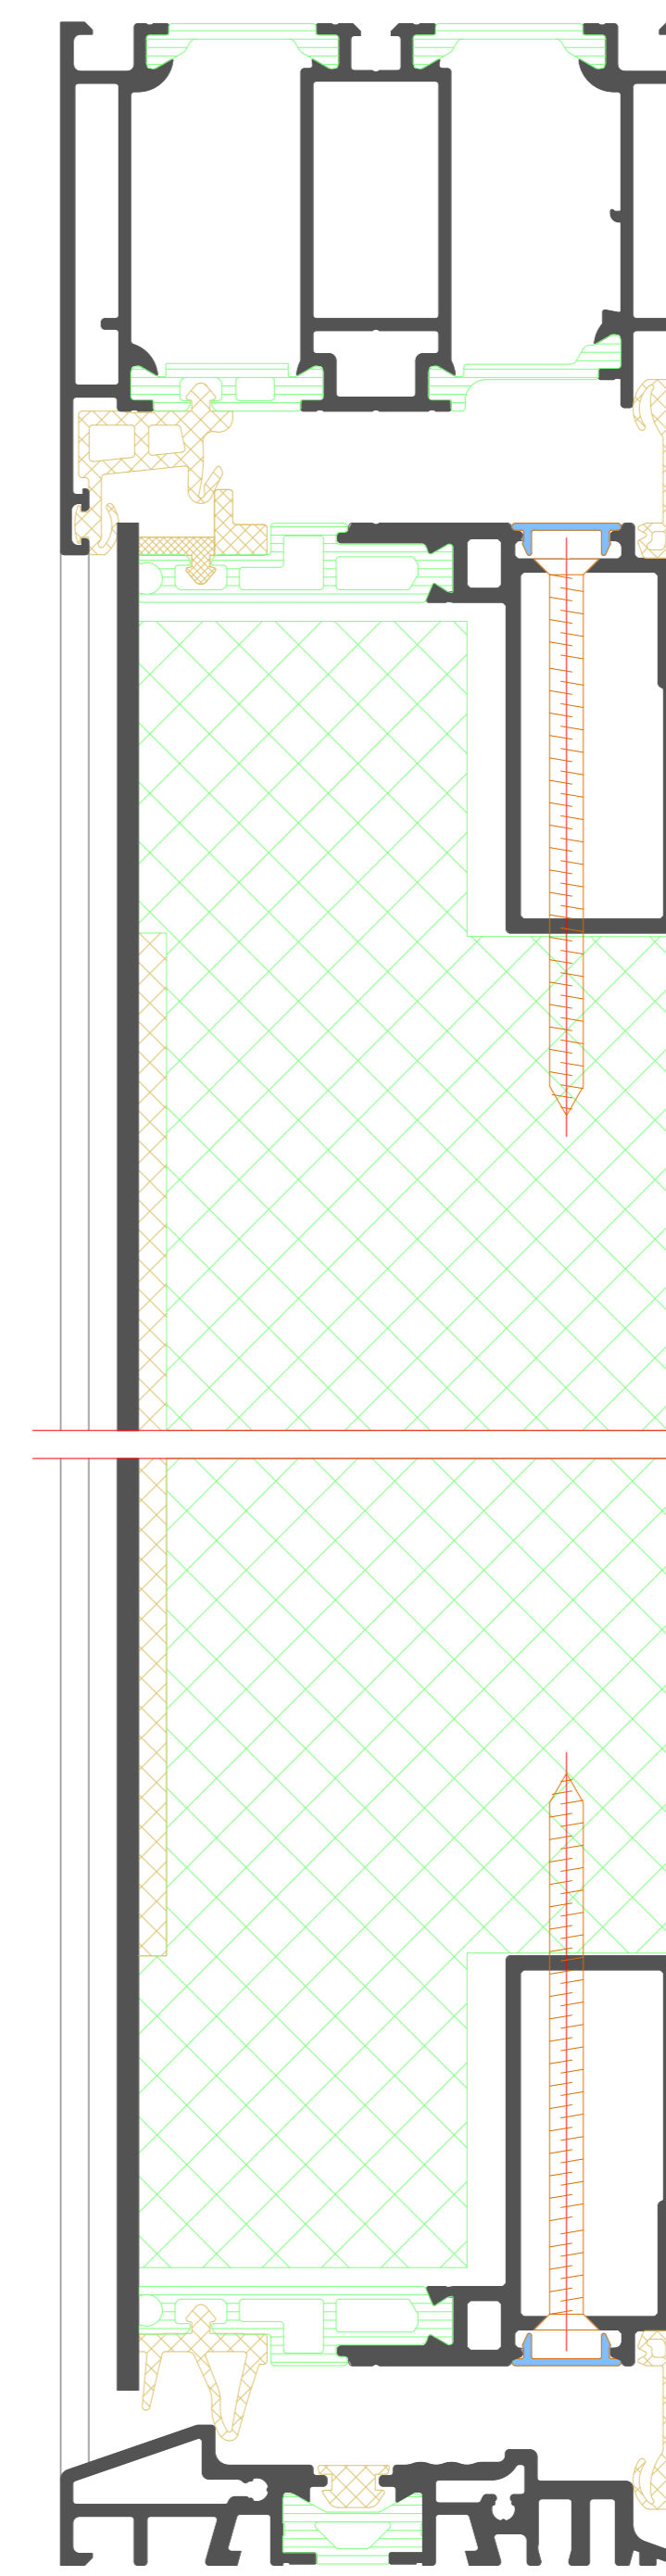

NO.	DATE	REVISION	REVISION BY	DATE
1	2021	01	01	2021
<p>Riva Elementschelle Riva Unit section details</p> <p>Tür RIVA AD UP 90 BL Residential Innen öffend. Schließung Door RIVA AD UP 90 BL Residential inward opening Flush-fitted</p>				
<p>BENEDICT + RIVA BENEDICT + RIVA GmbH Helmholtzstr. 11 42699 Solingen, Germany</p>				

