



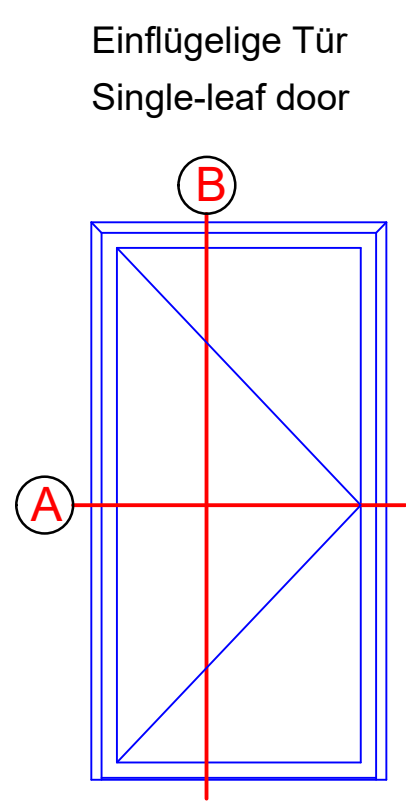


A

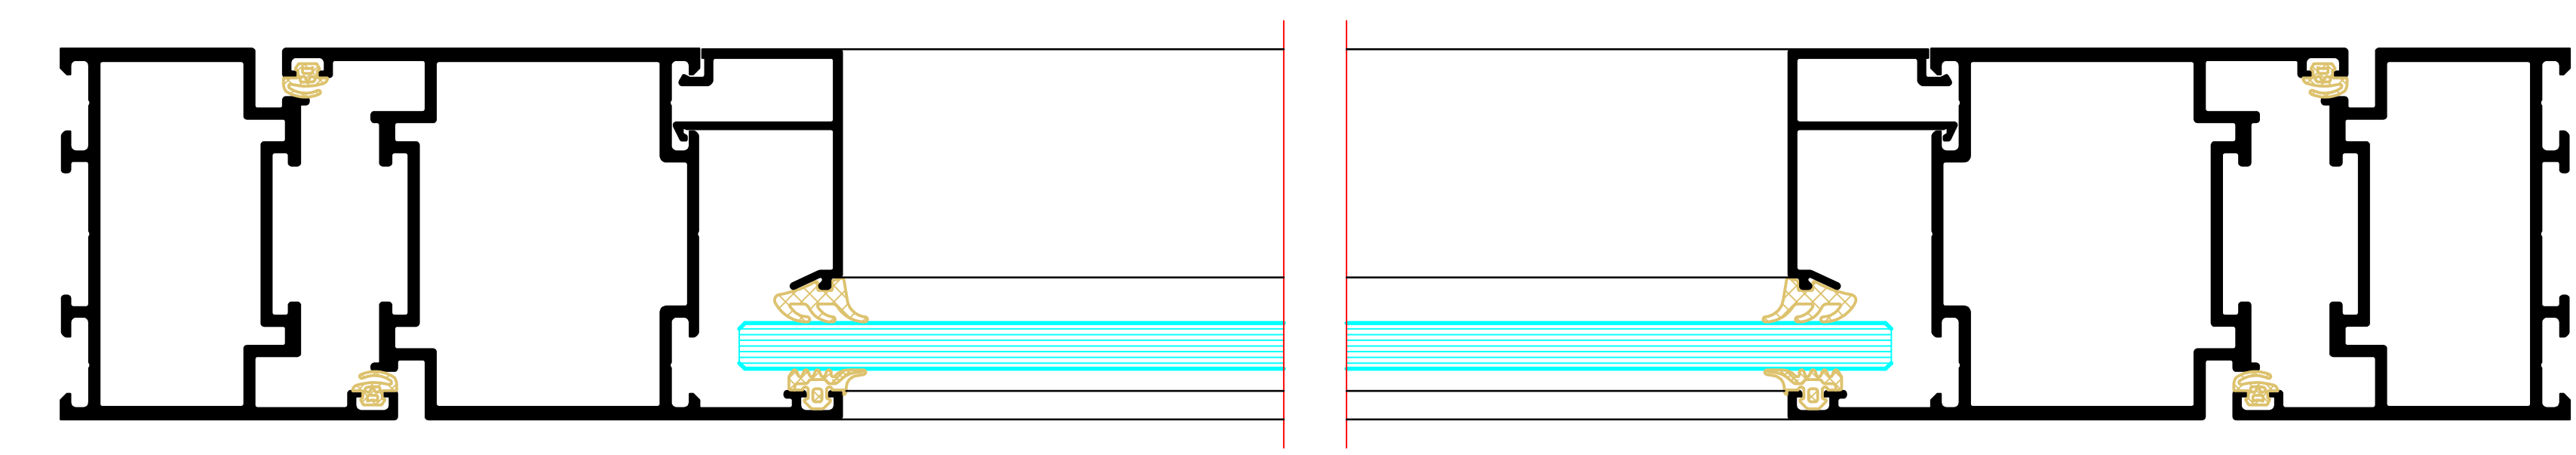


A


Pendeltür
Swing door

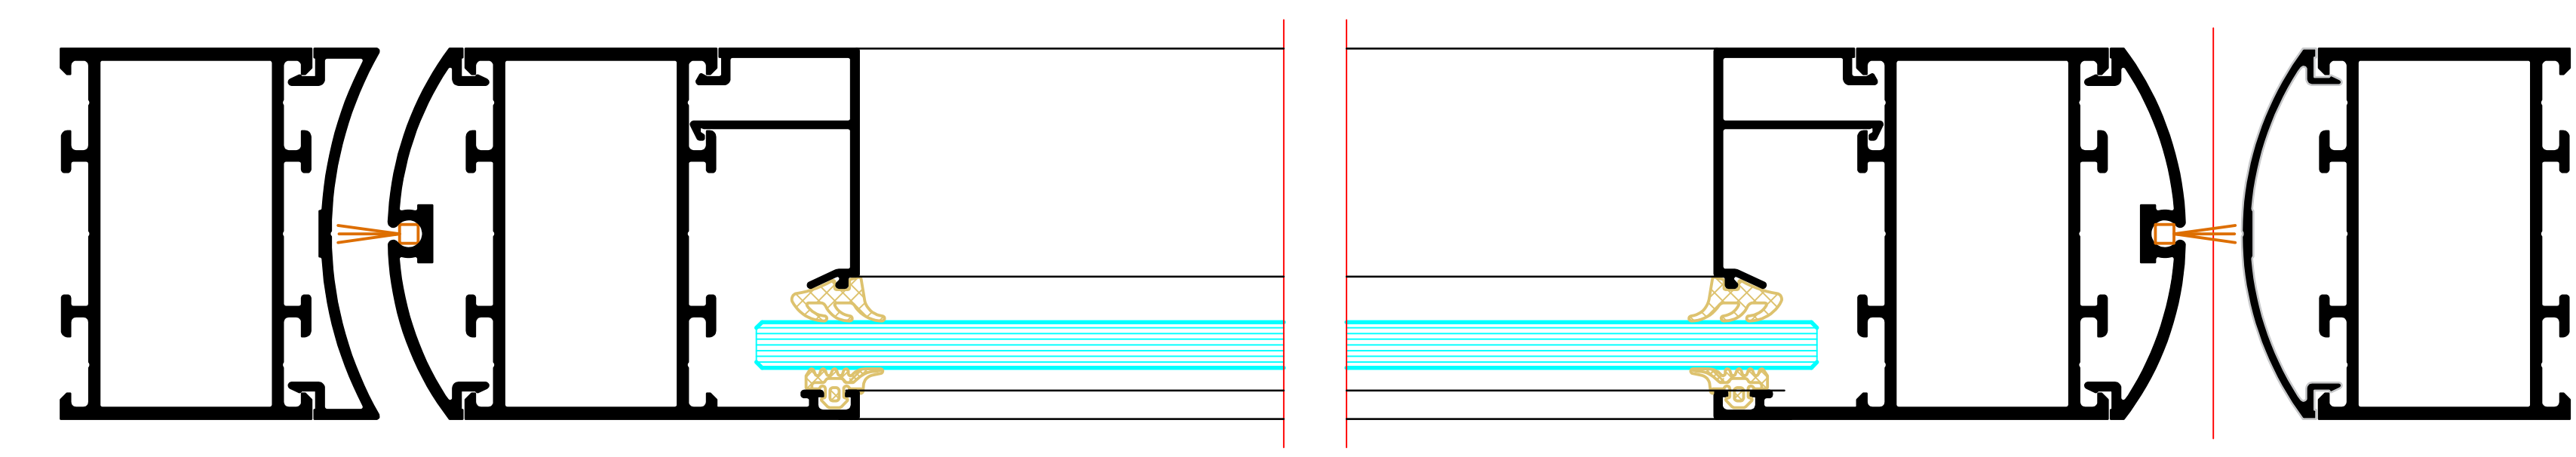

B

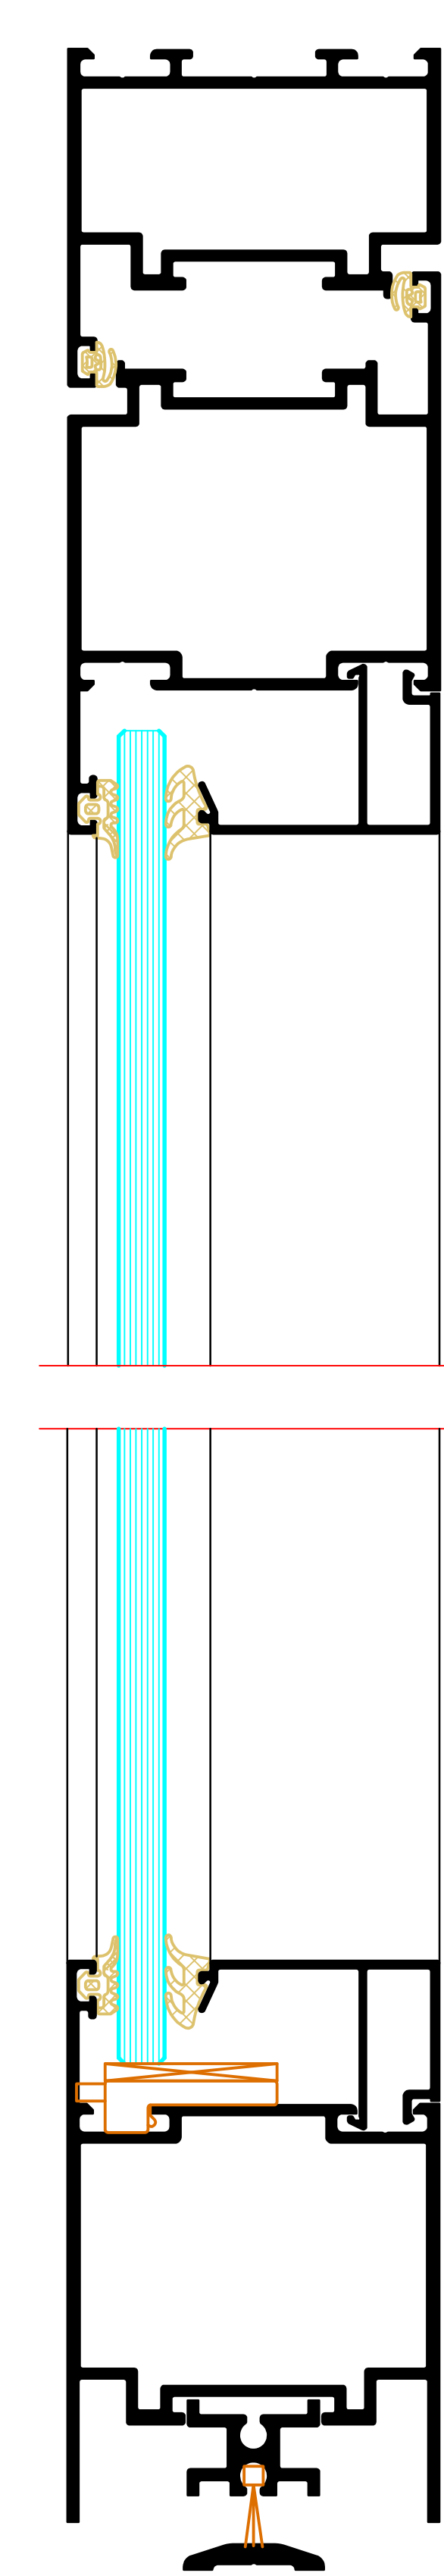


B

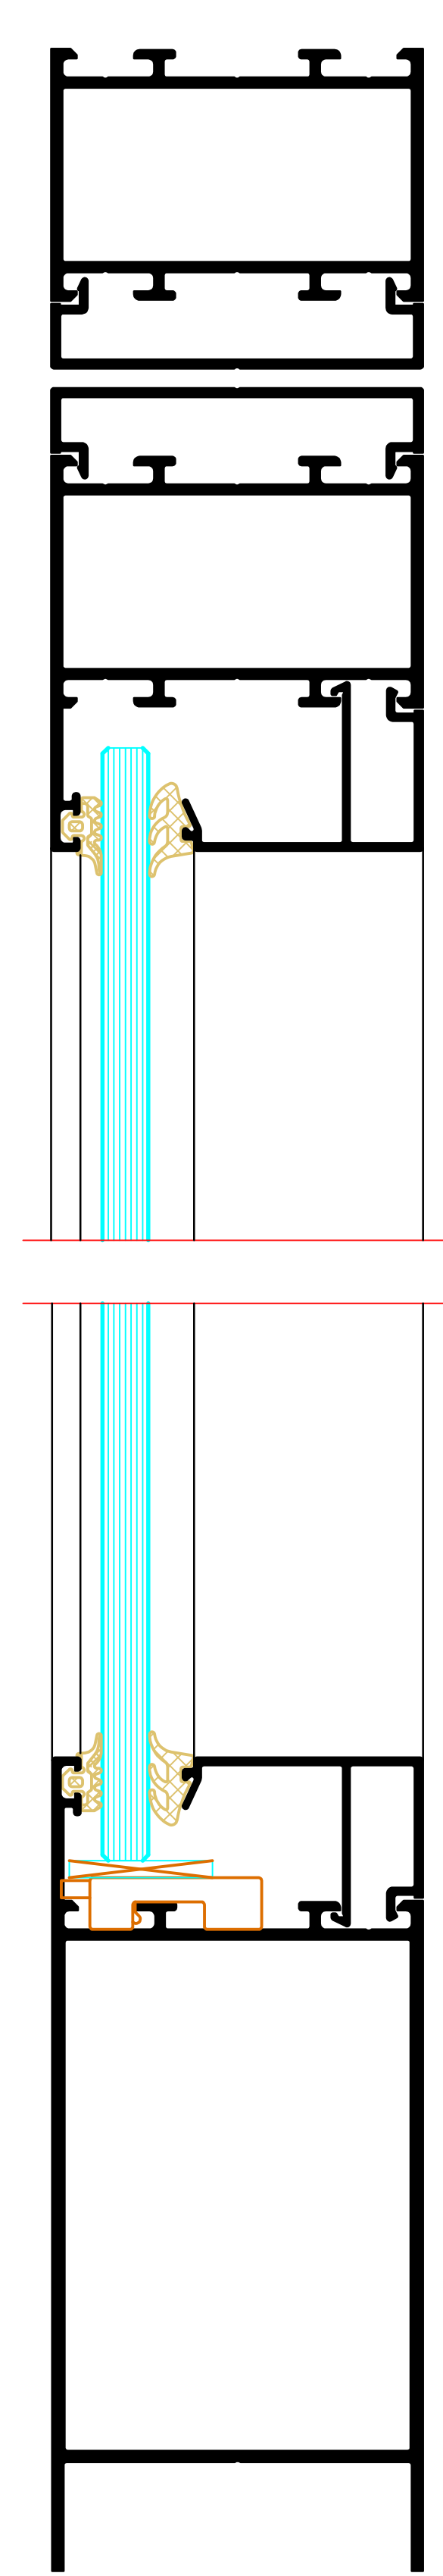


A diagram of a window with a grid. A vertical red line is labeled (B) at the top, and a horizontal red line is labeled (C) on the left. The intersection of these lines is the center of the window.

D

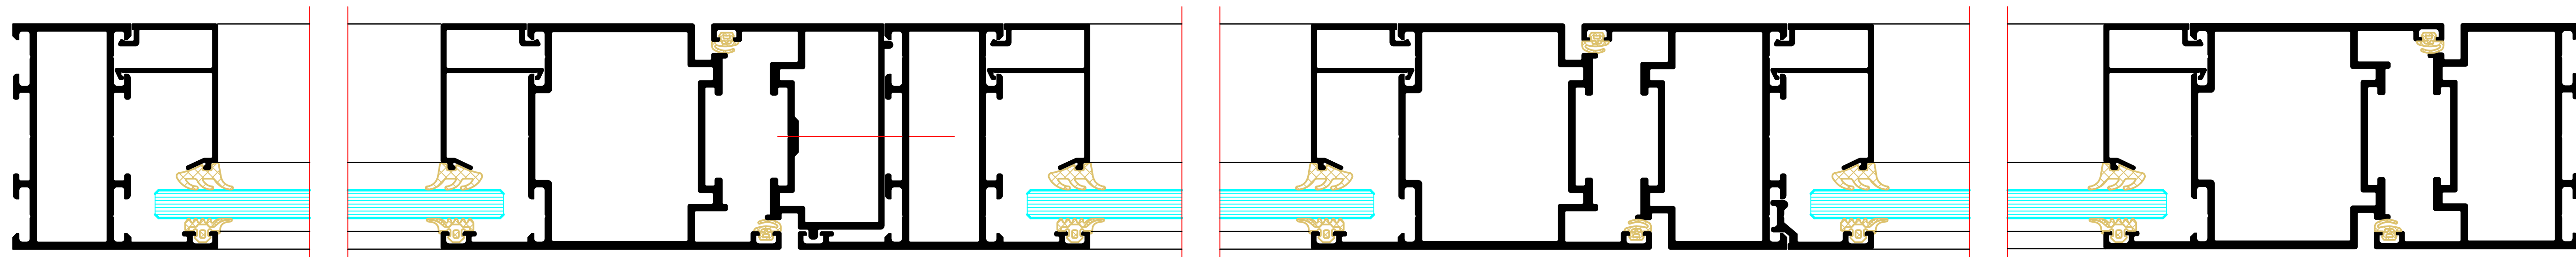


D


⑤

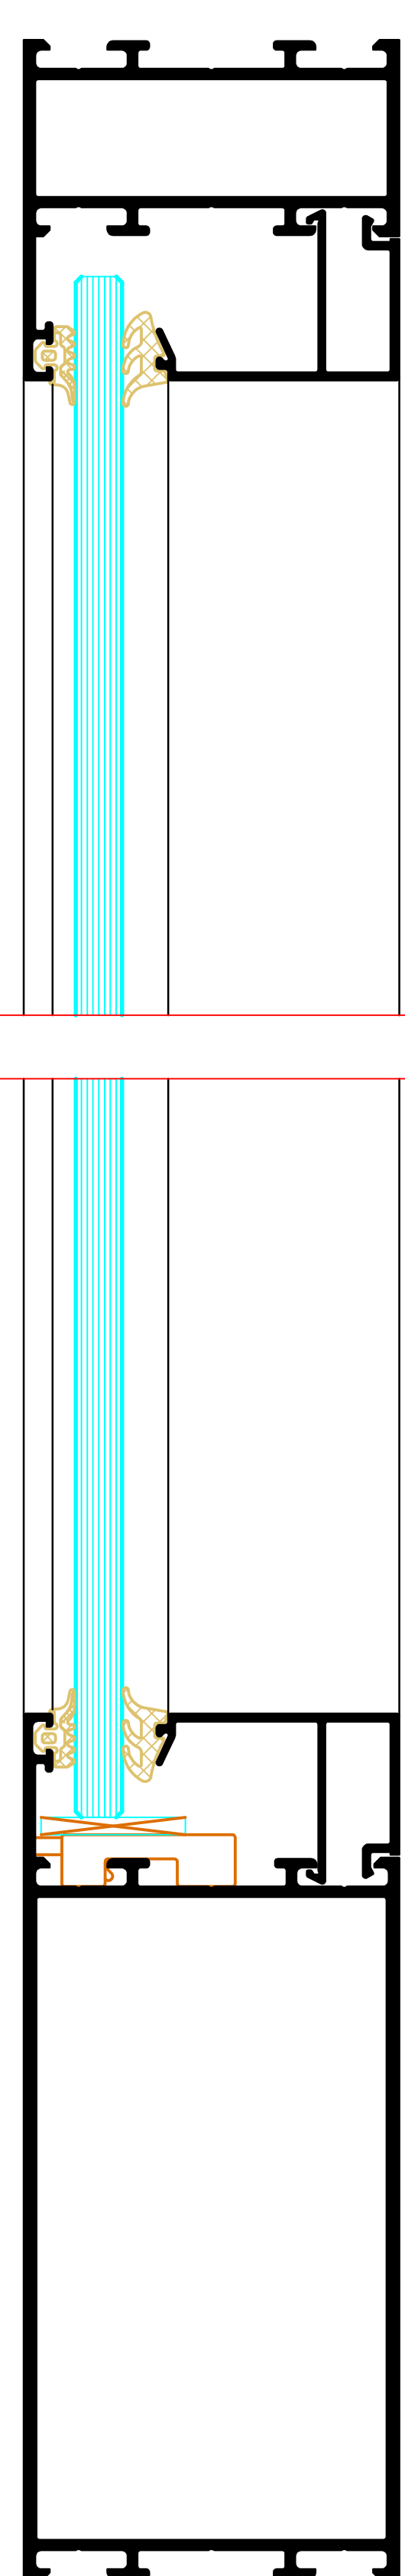


B

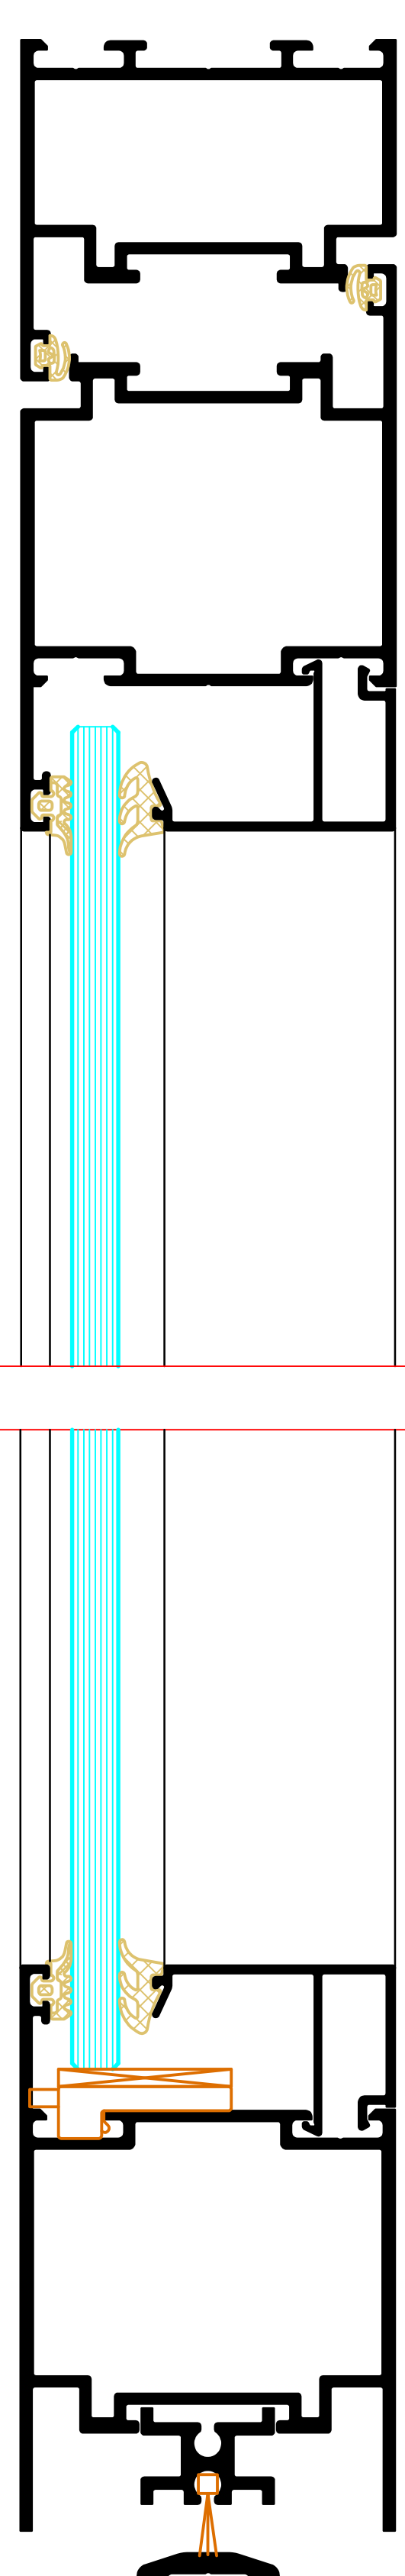


B

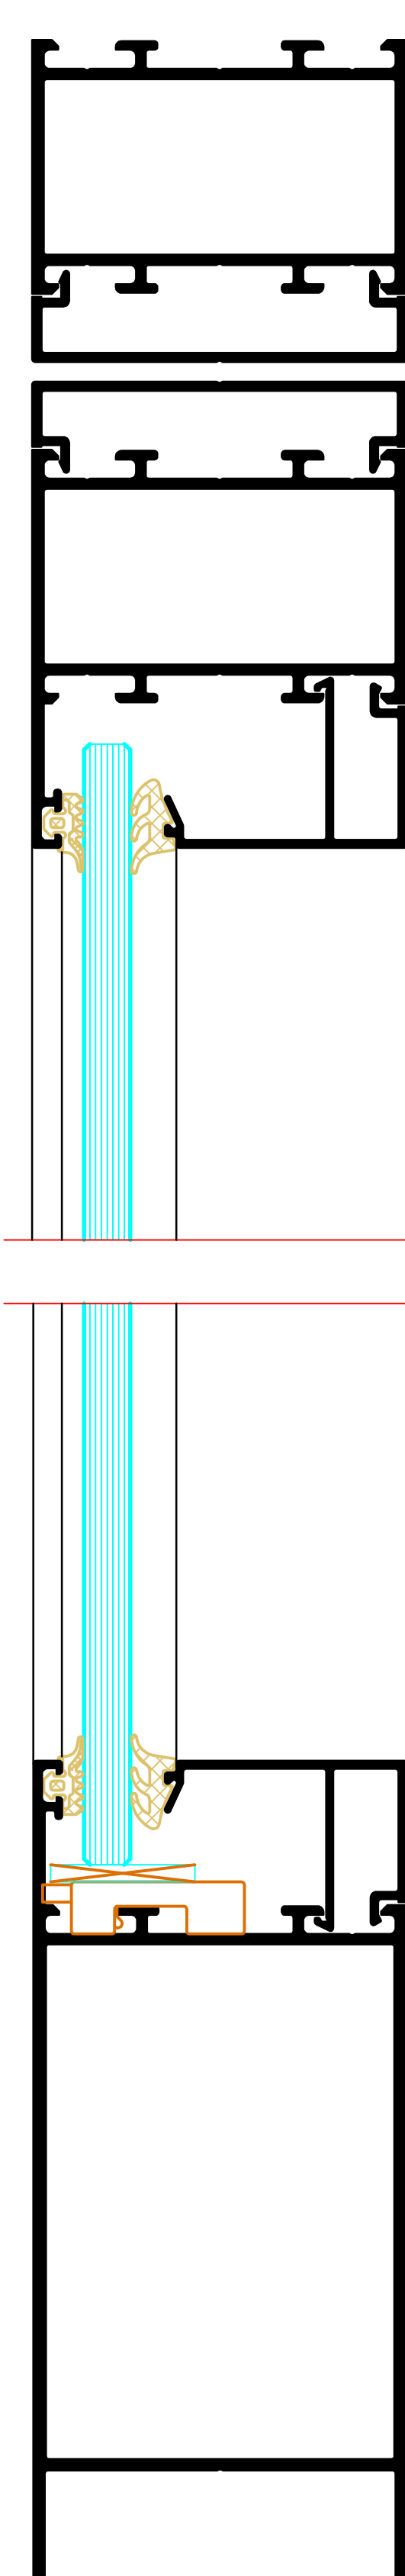[illegible]


Einfügelige Tür mit Oberlicht
Single-leaf door with toplight

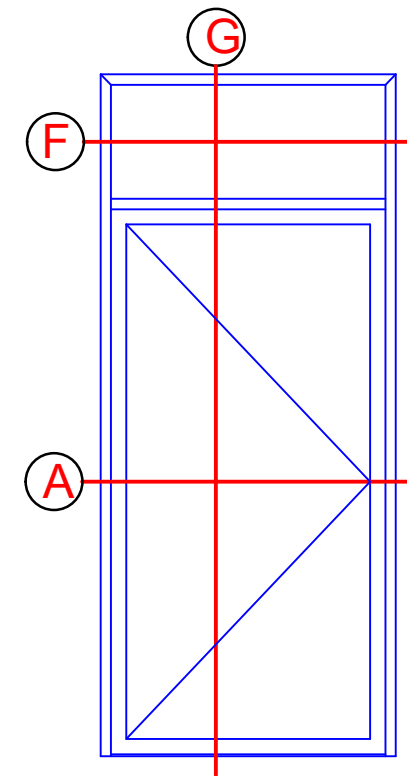




F





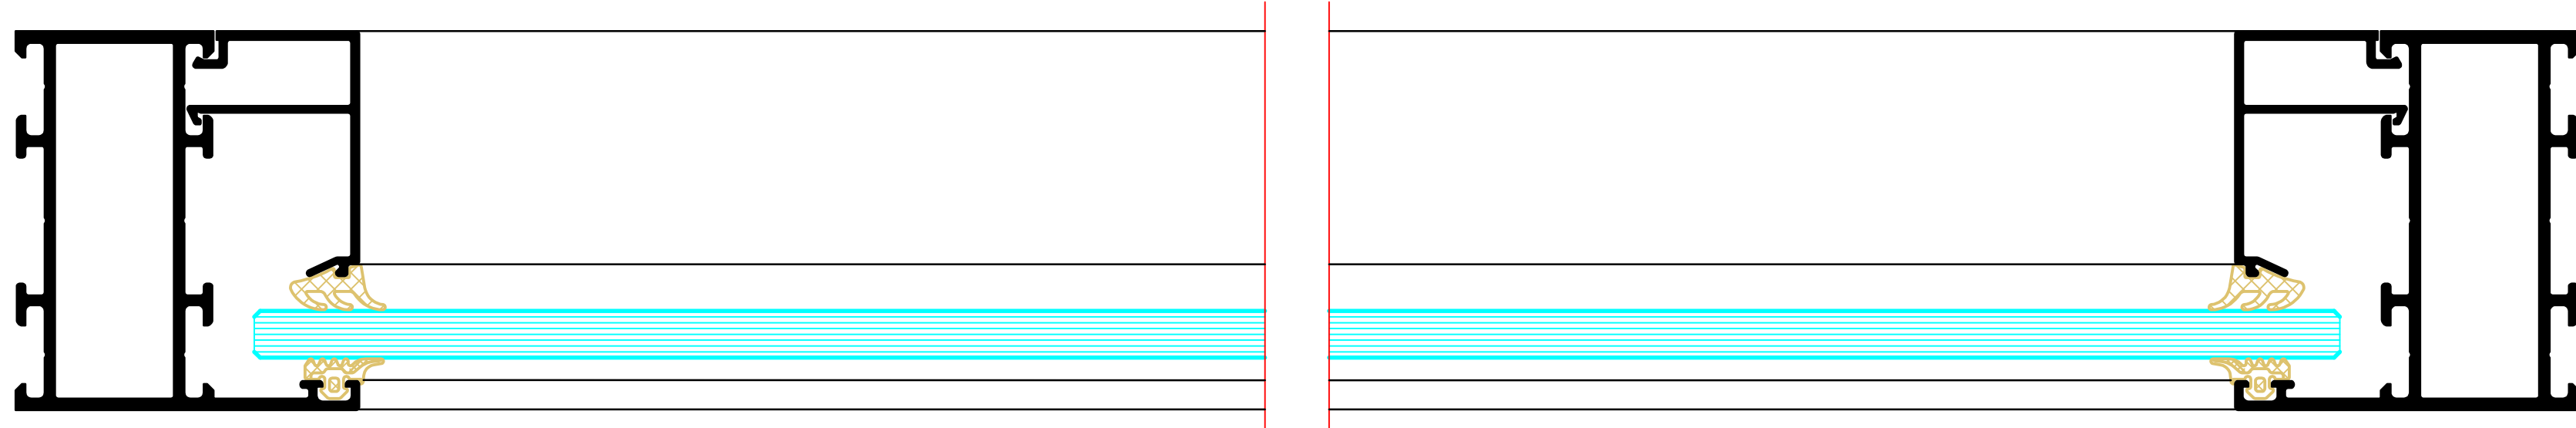




A

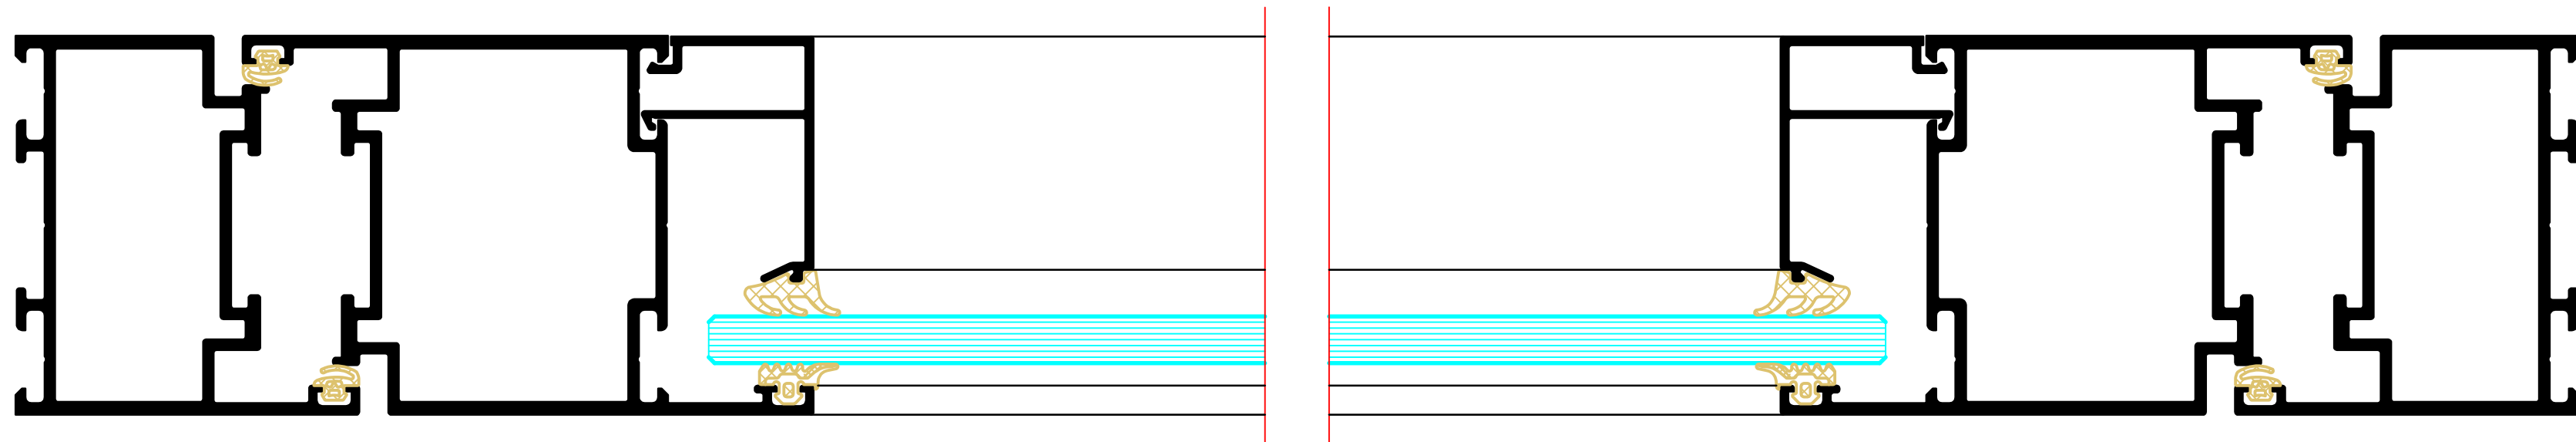



G

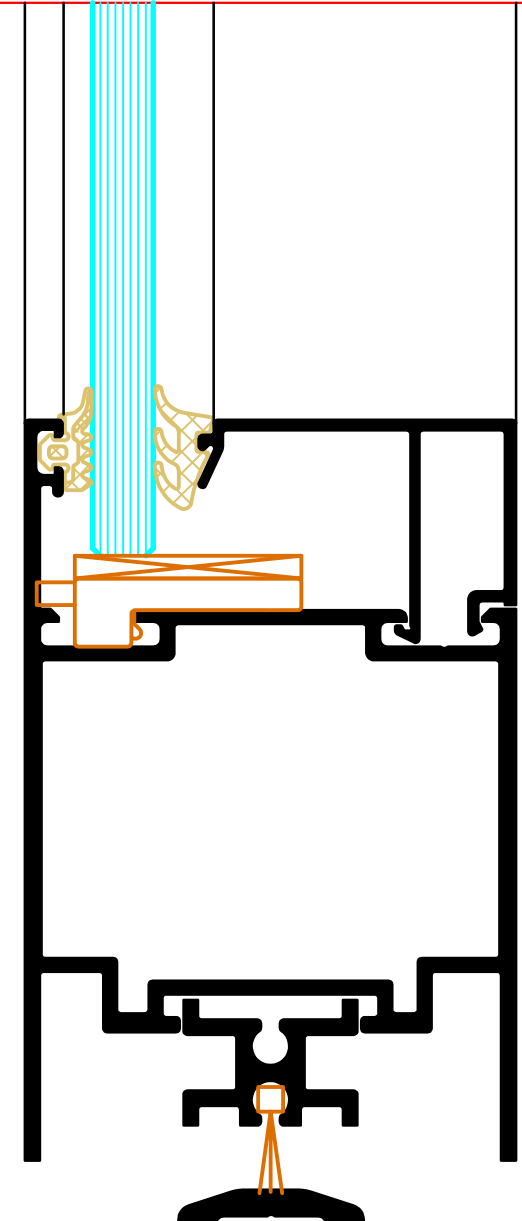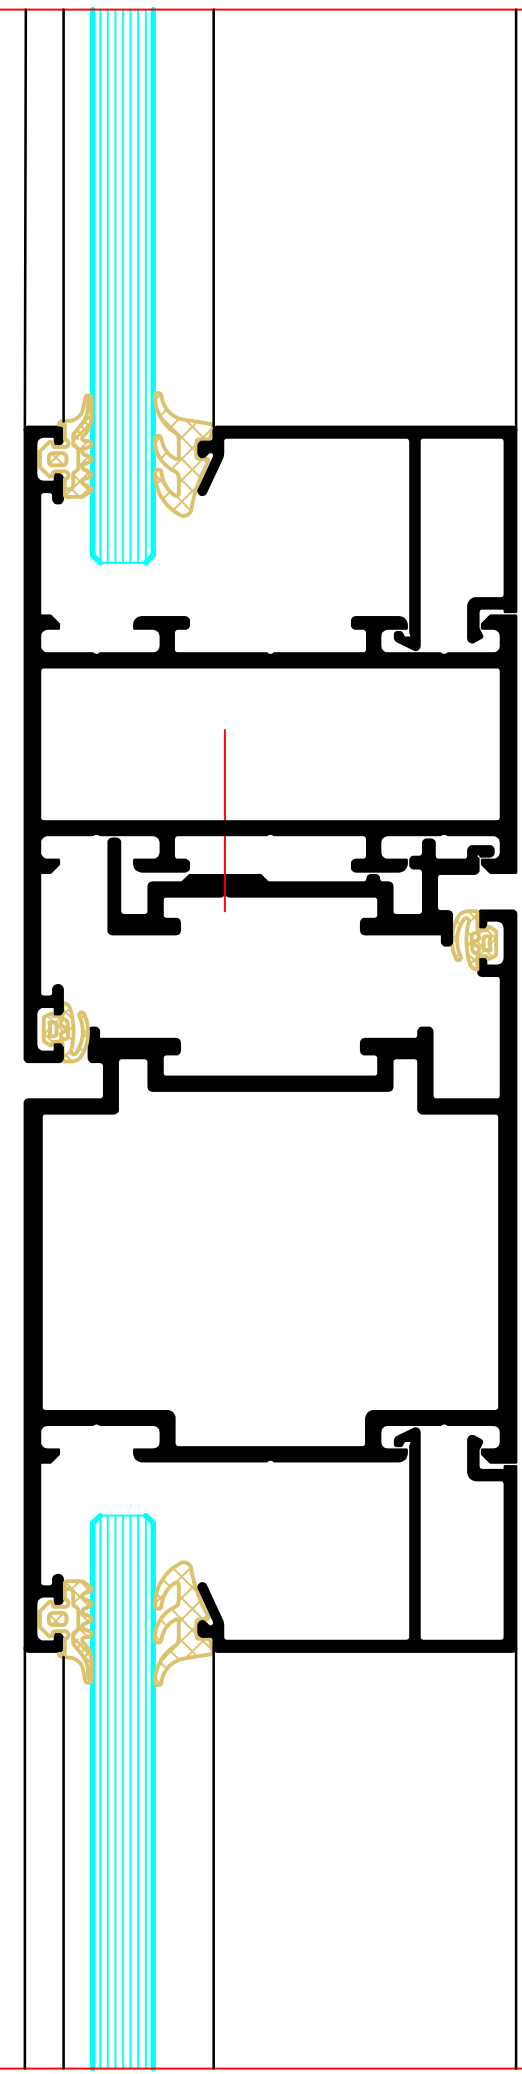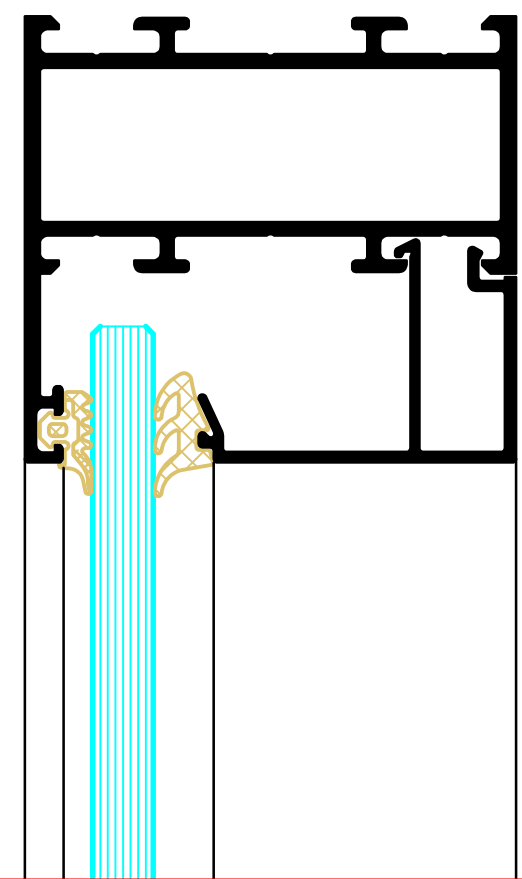

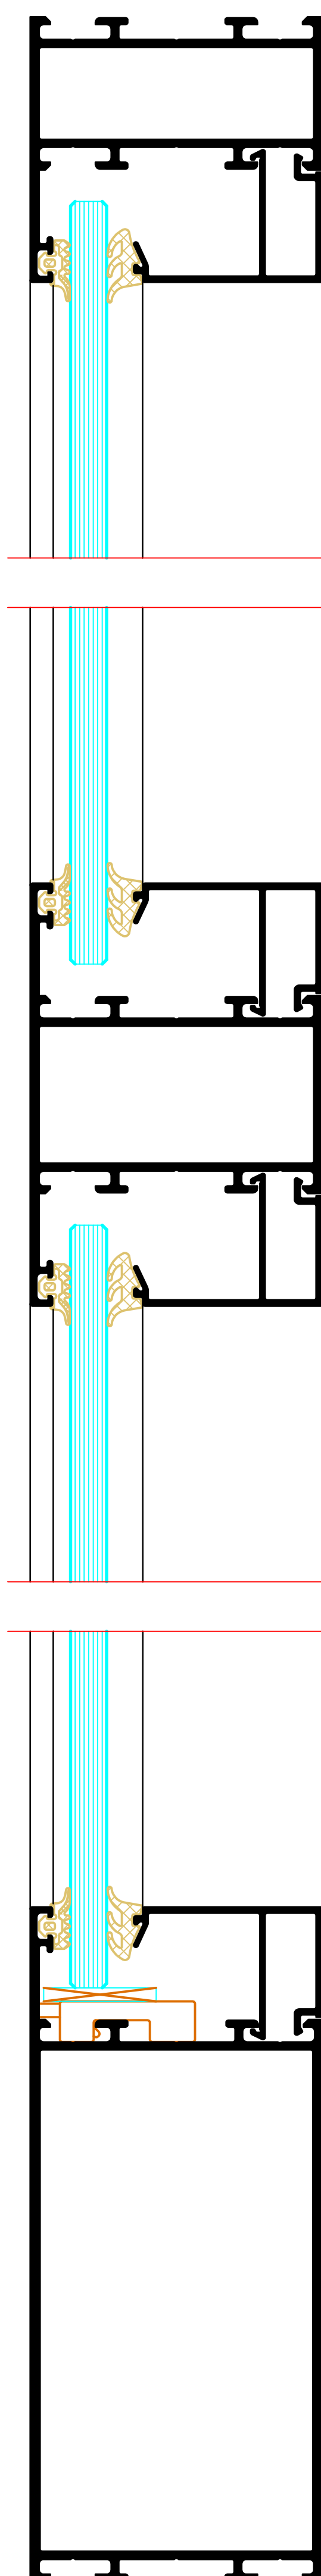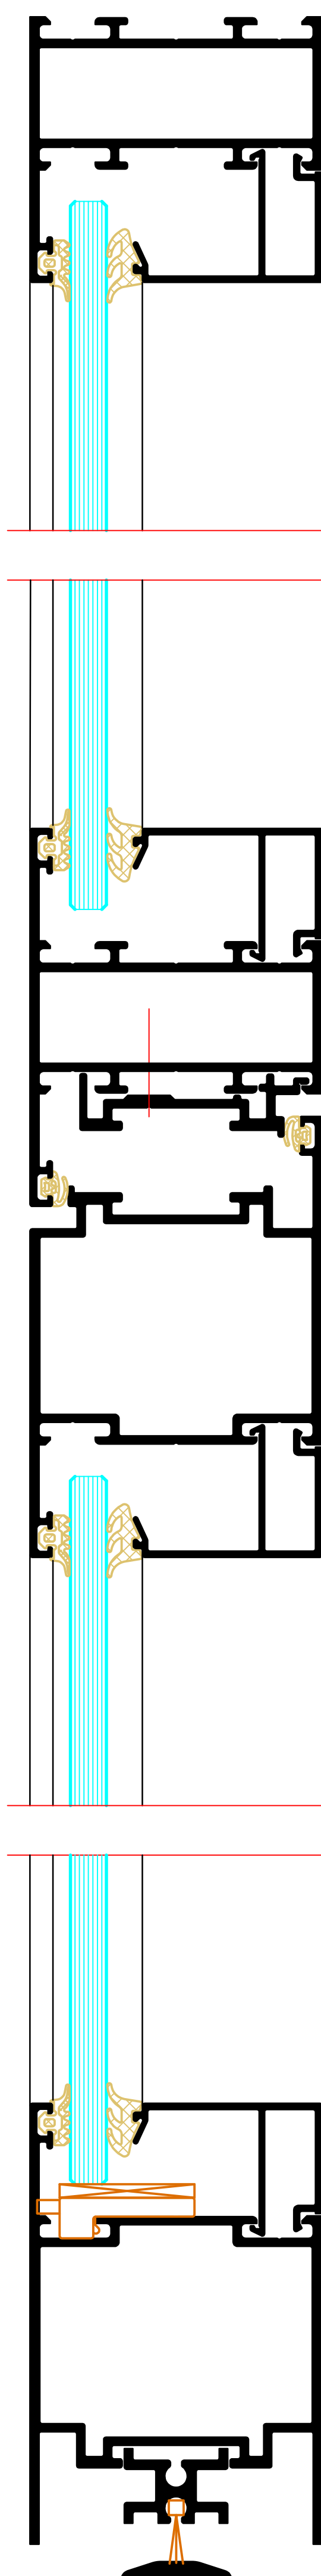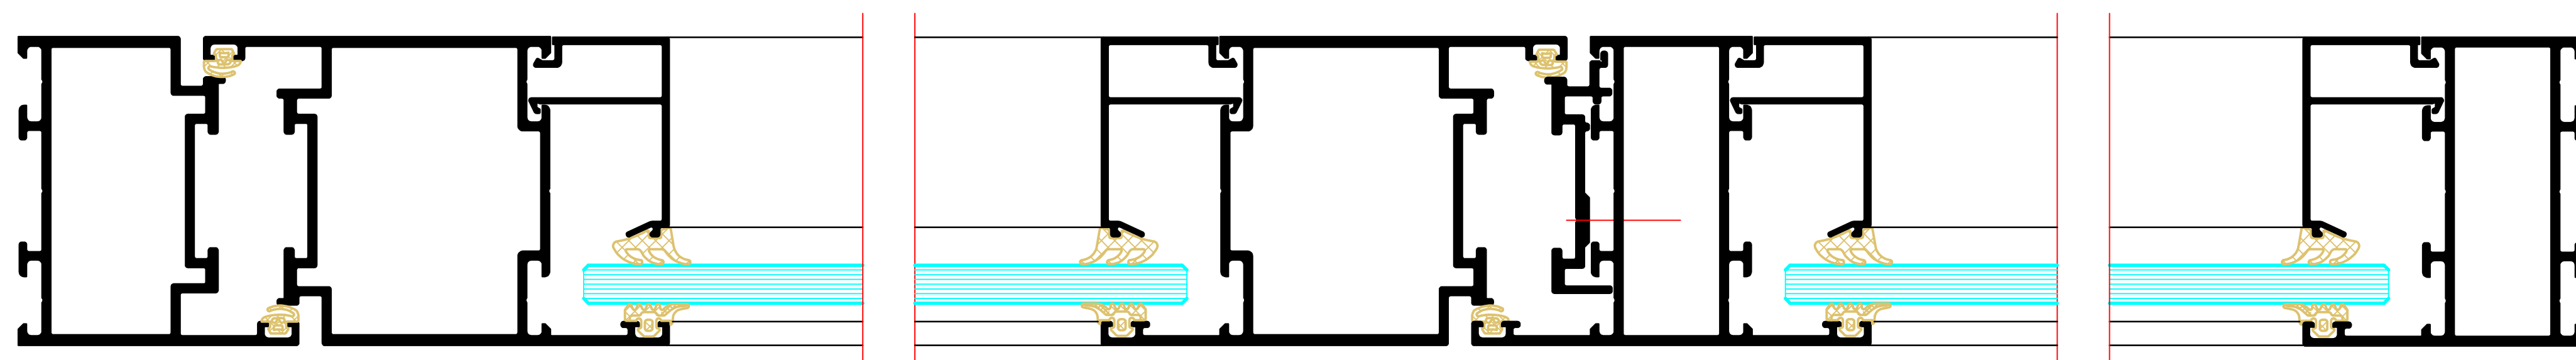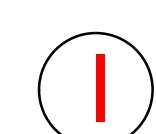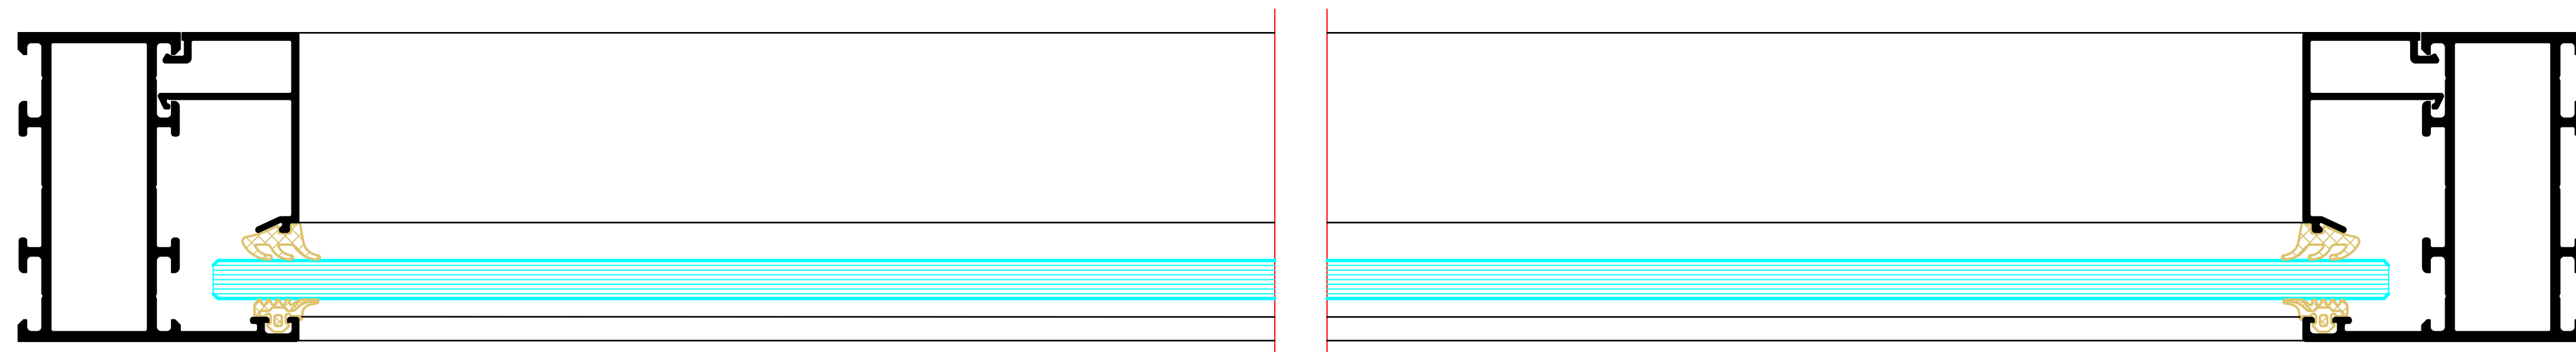
[illegible]

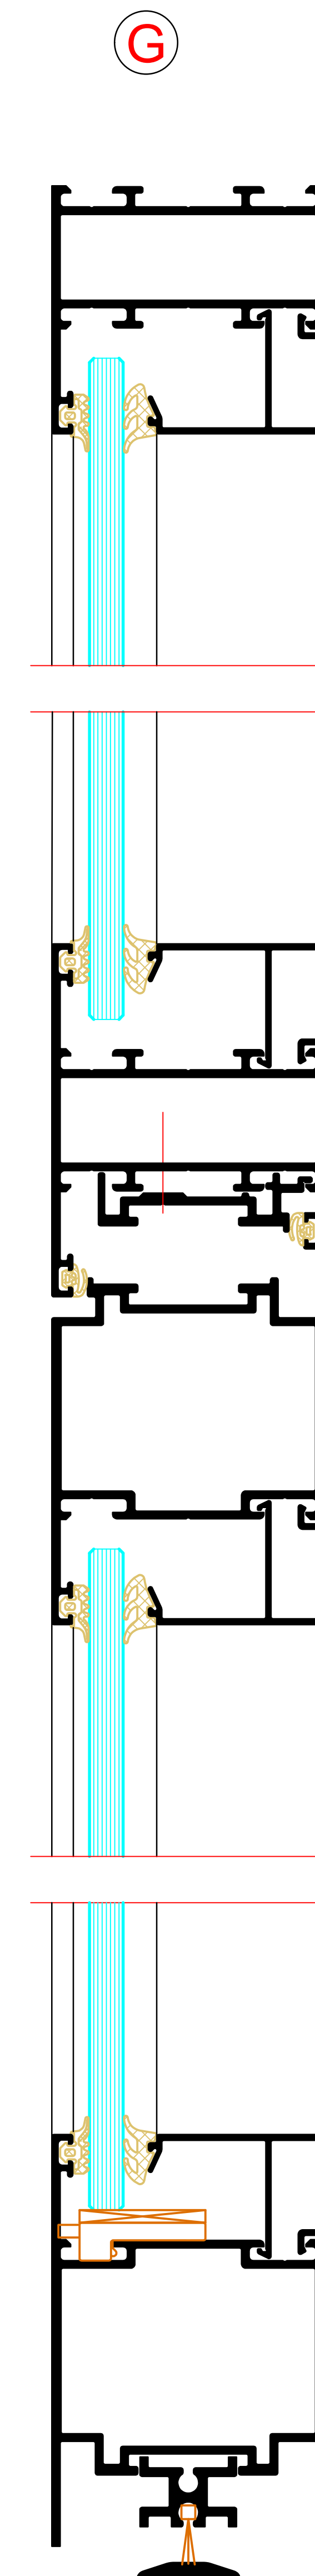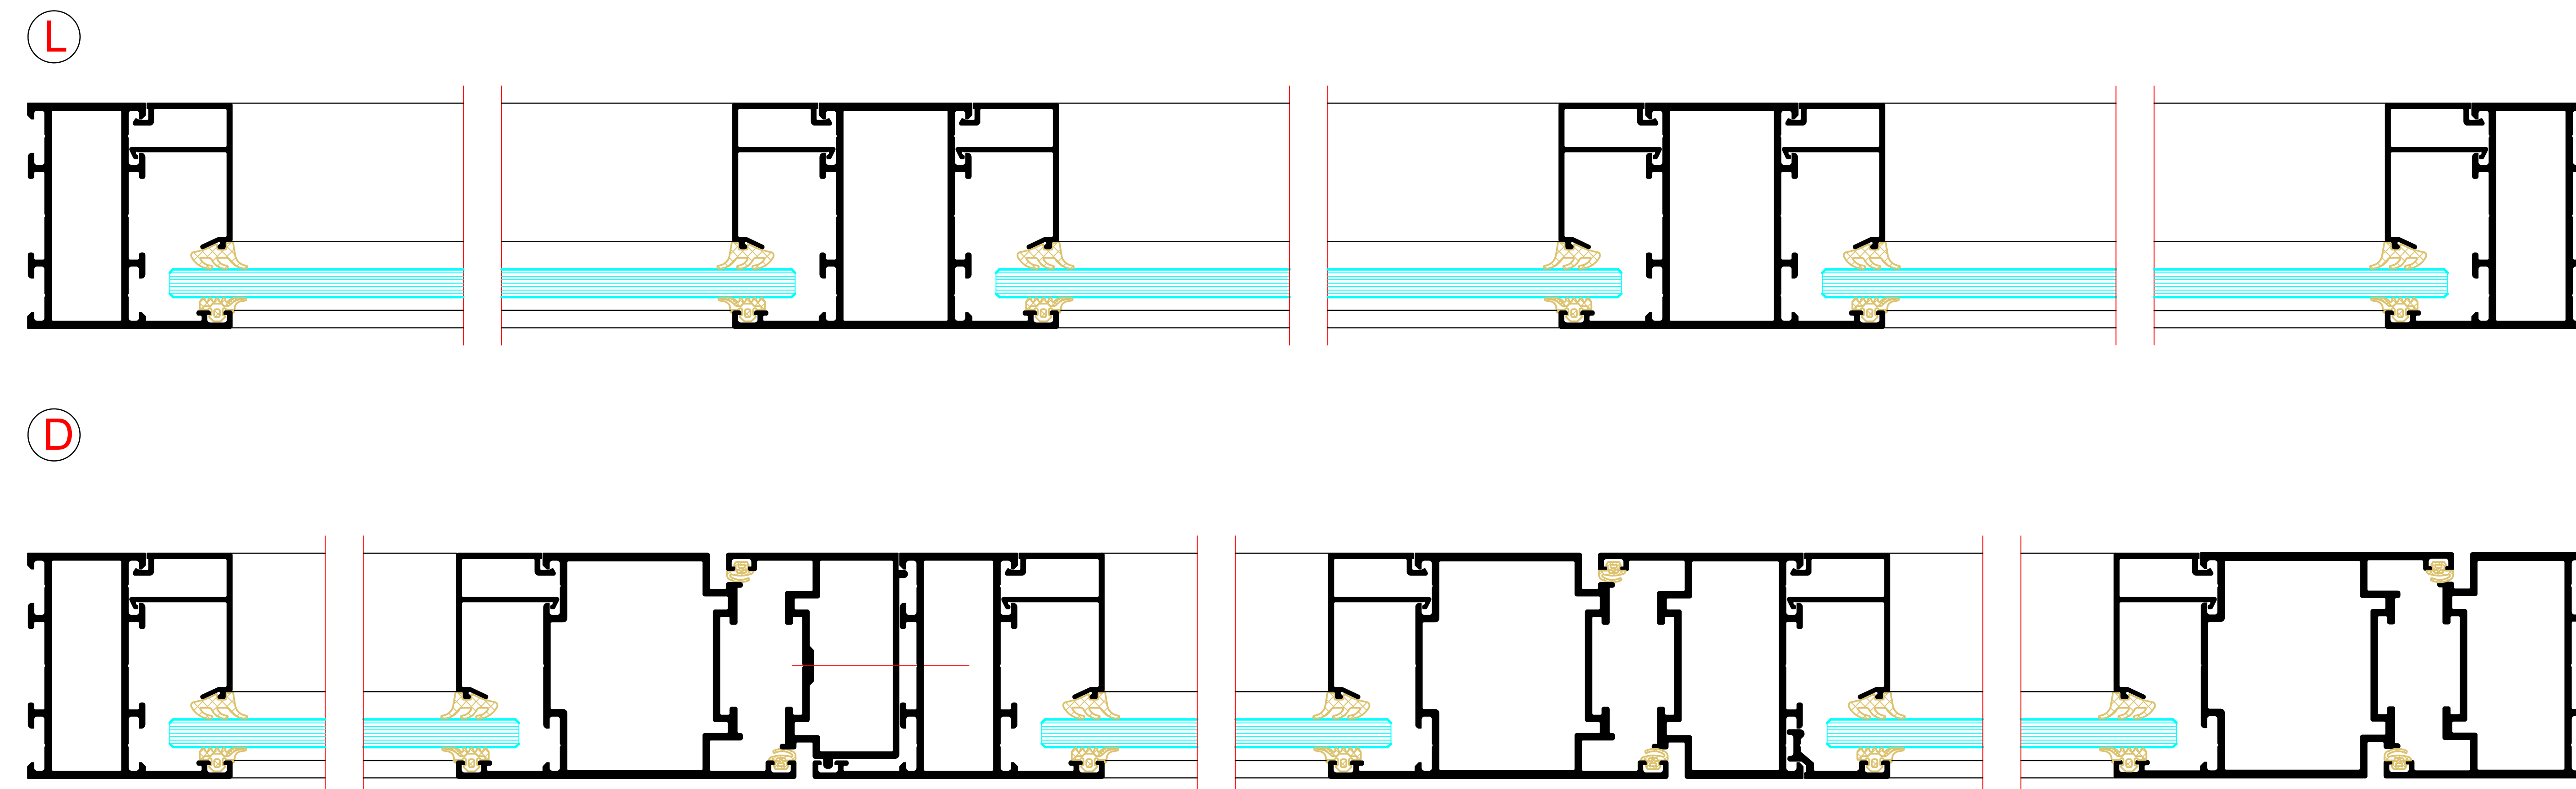[illegible]




Ganzglastür
All-glass door

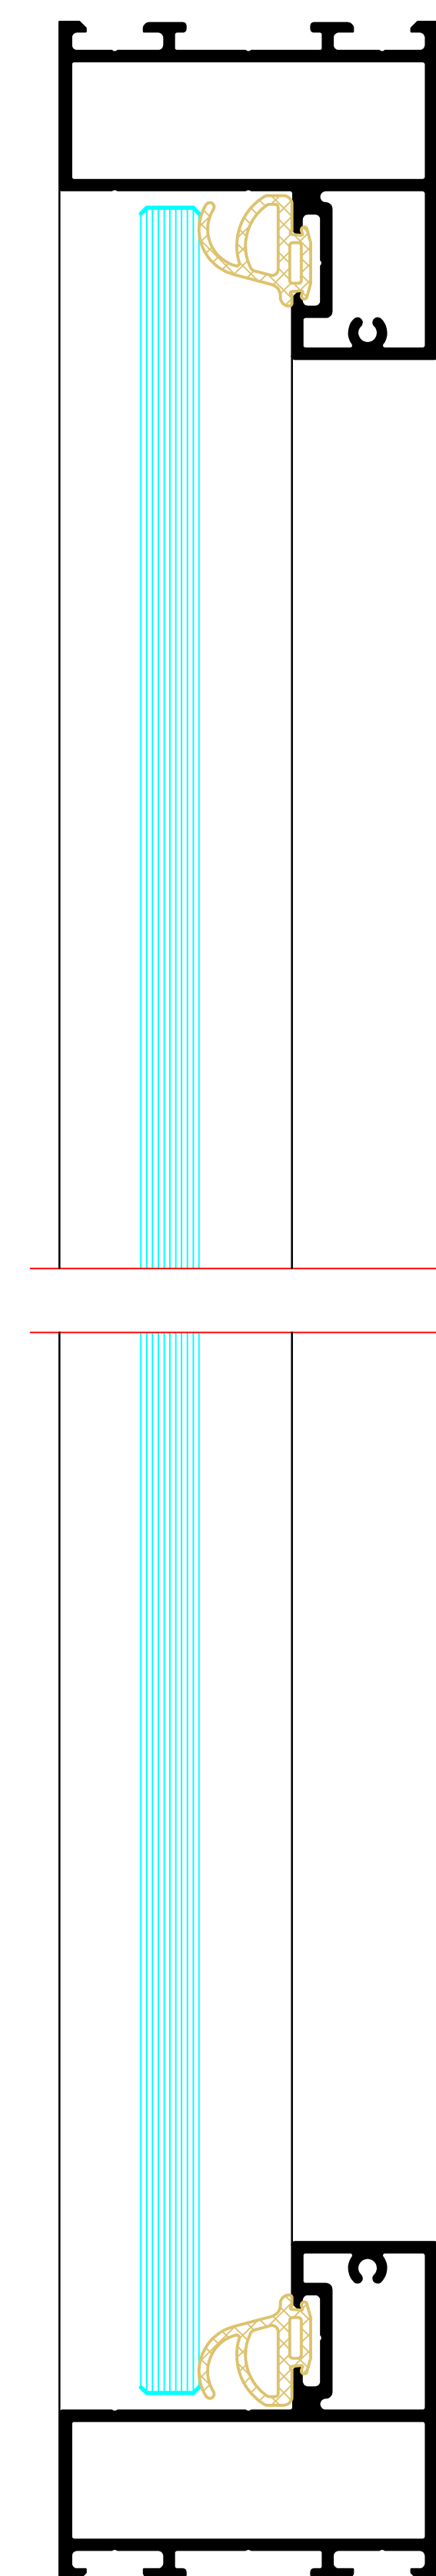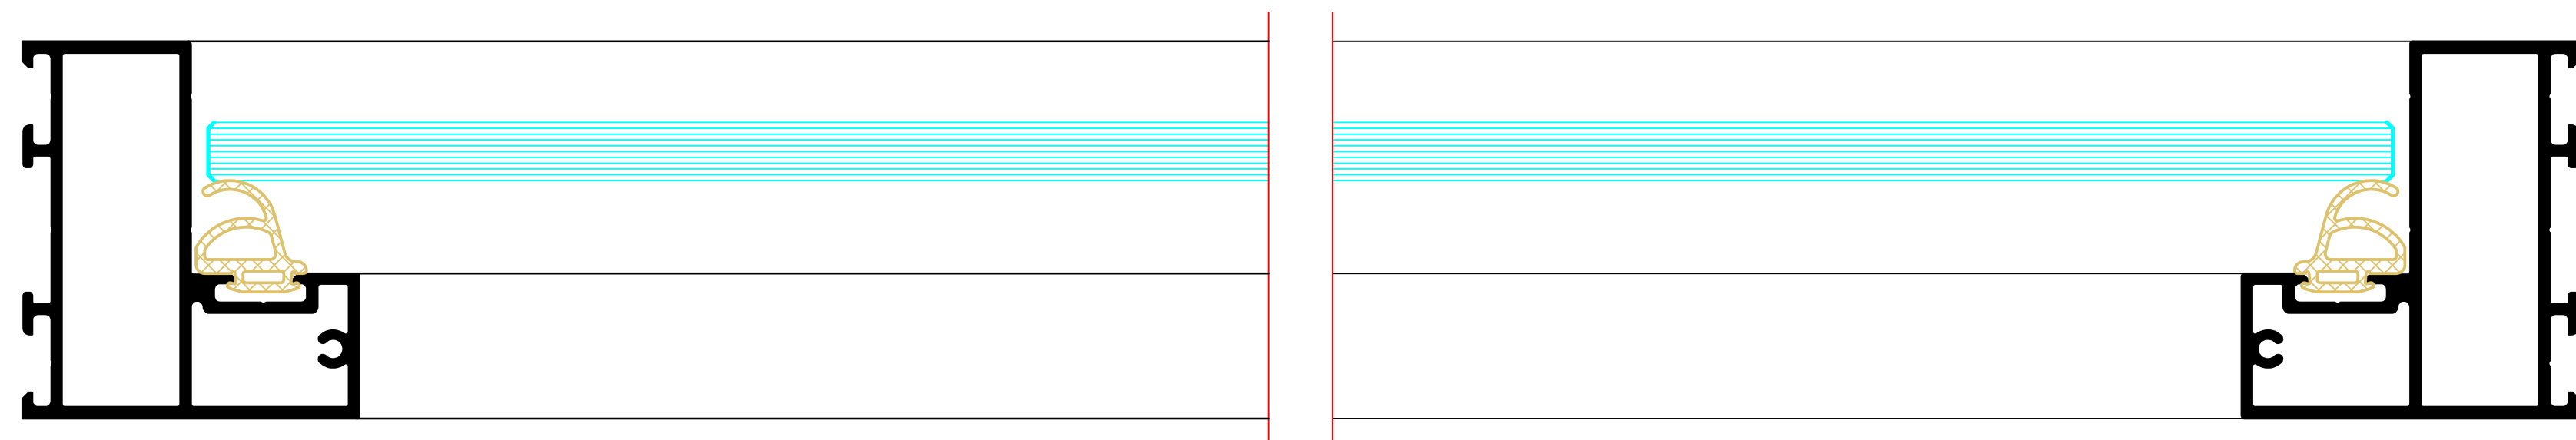
[illegible]

Zweiflügelige Tür
Double-leaf door

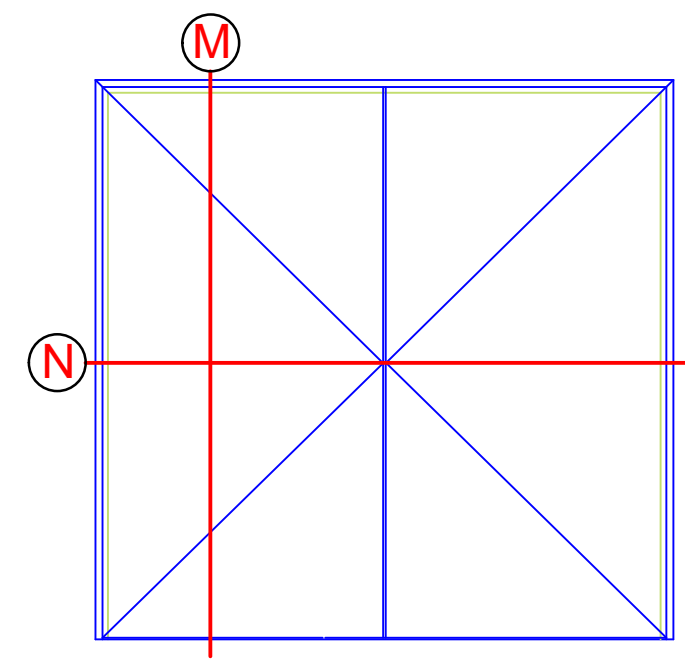



 Ganzglastür
All-glass door

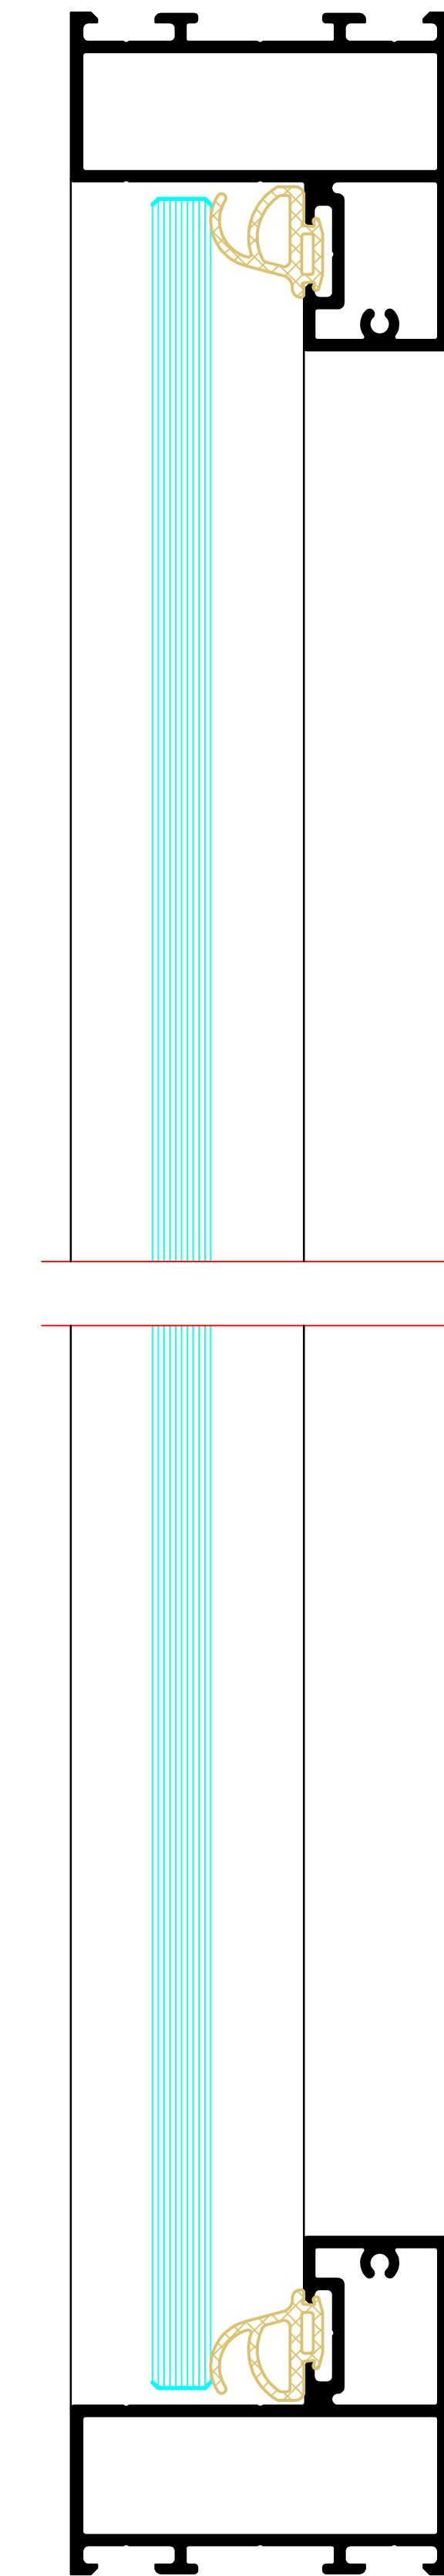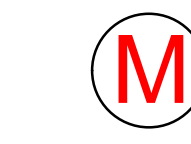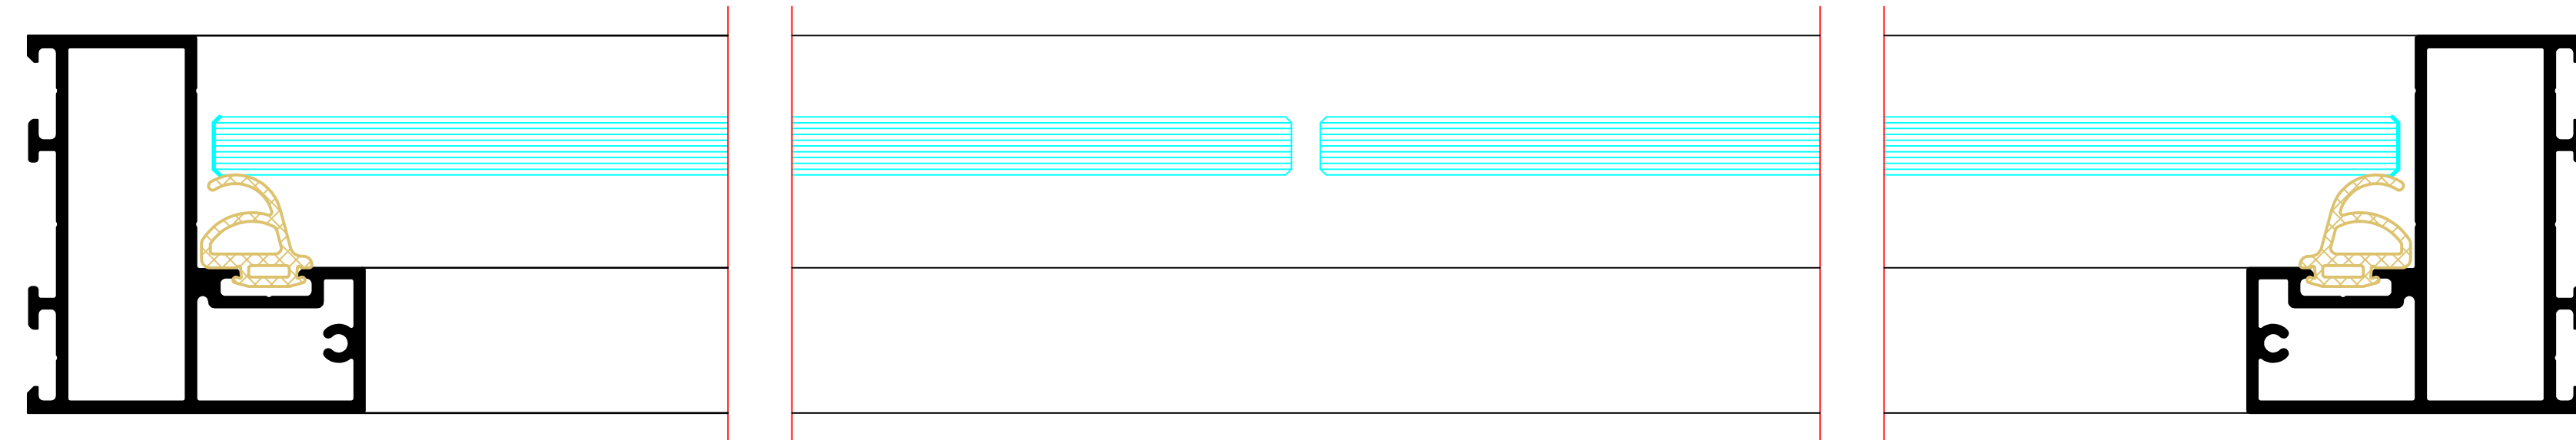[illegible]




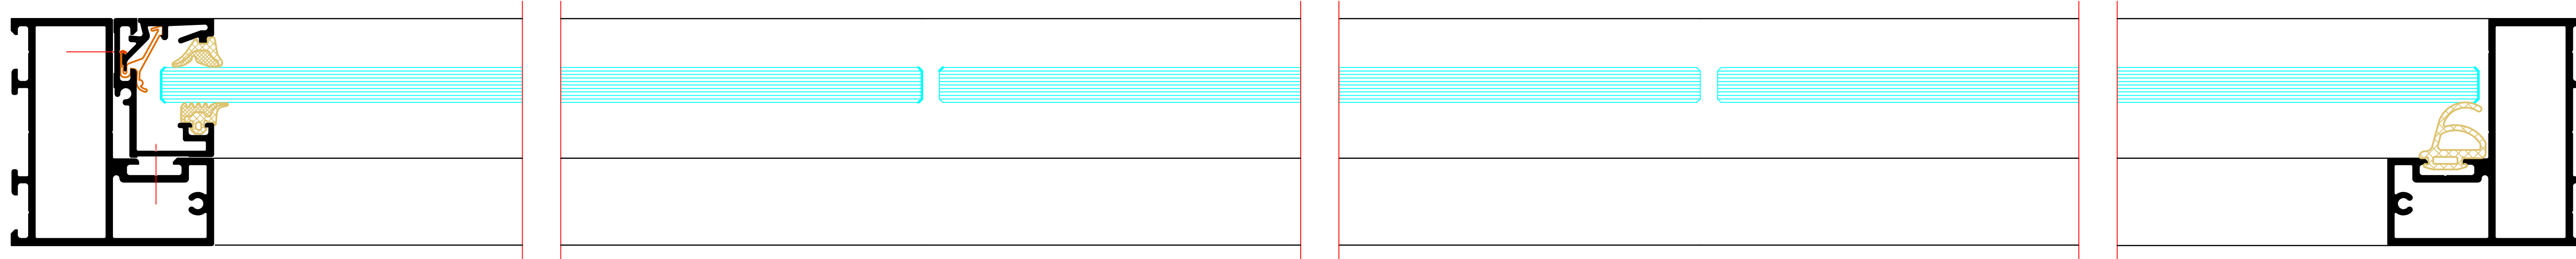


Ⓟ




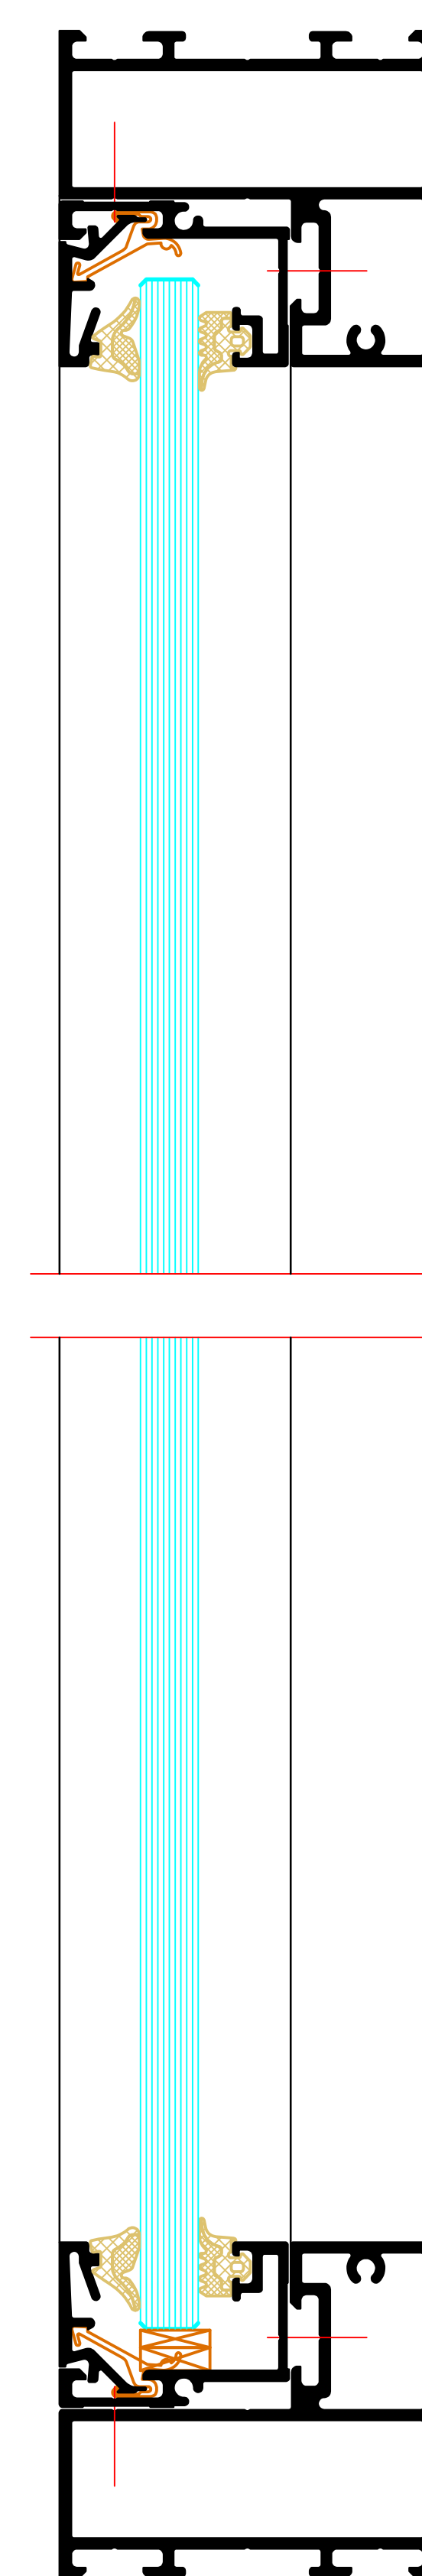


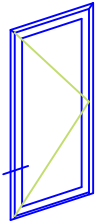








Blendrahmenprofil
Outer frame profile

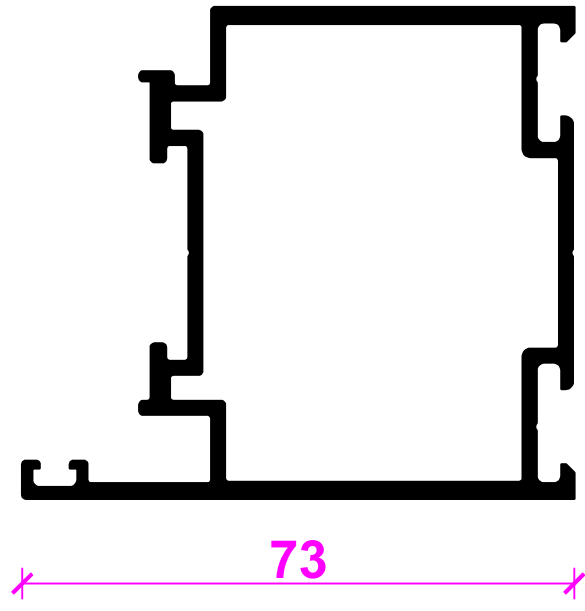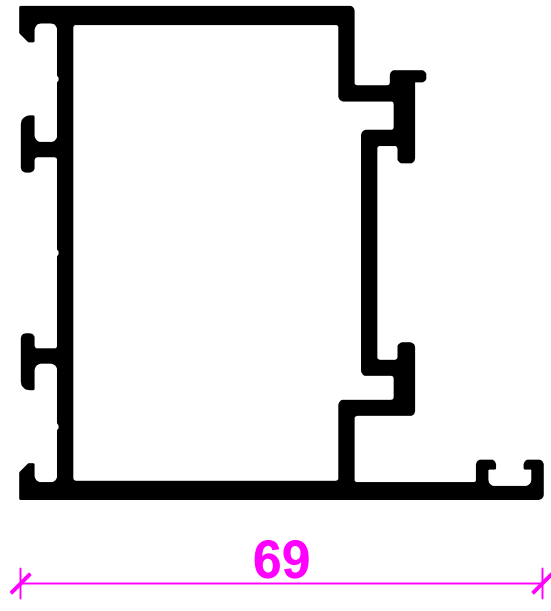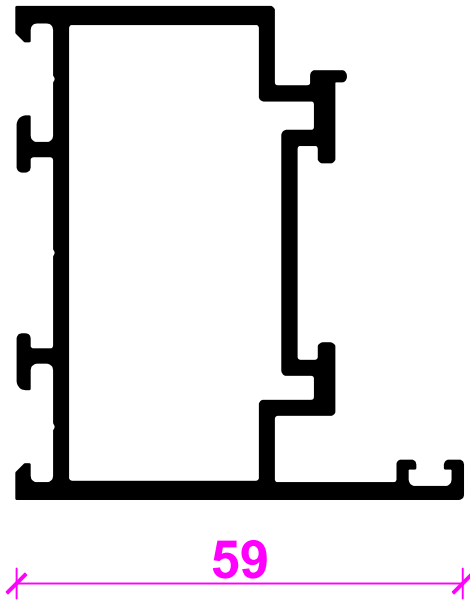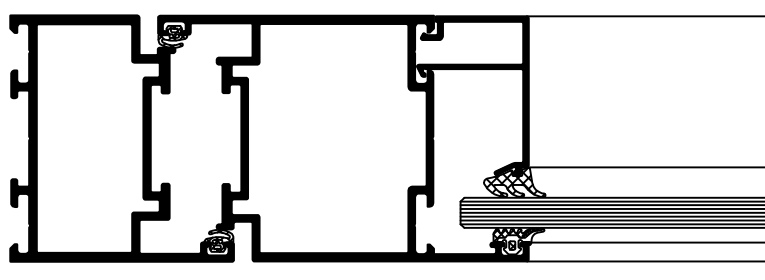





Tür-Z-Blendrahmenprofil
Door Z-shaped outer frame profile

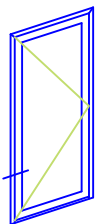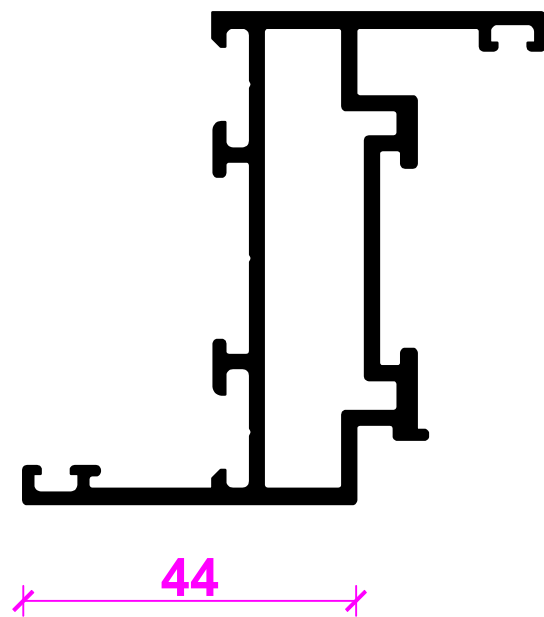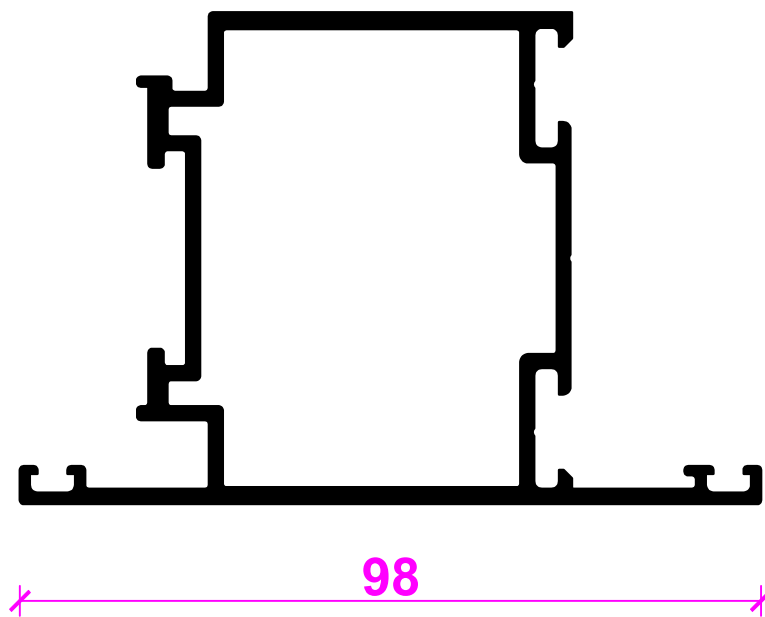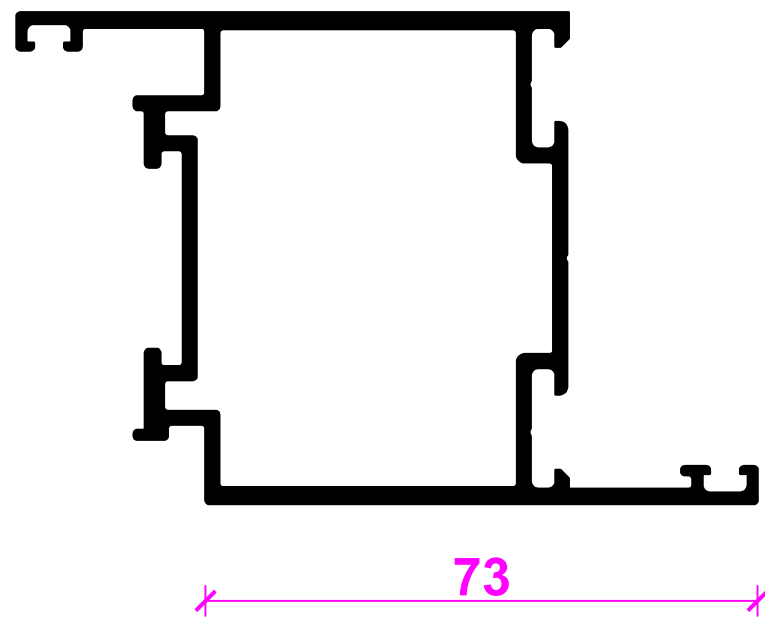

Flügelprofil
Leaf profile

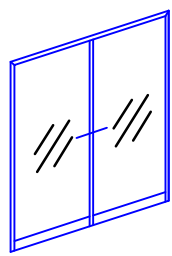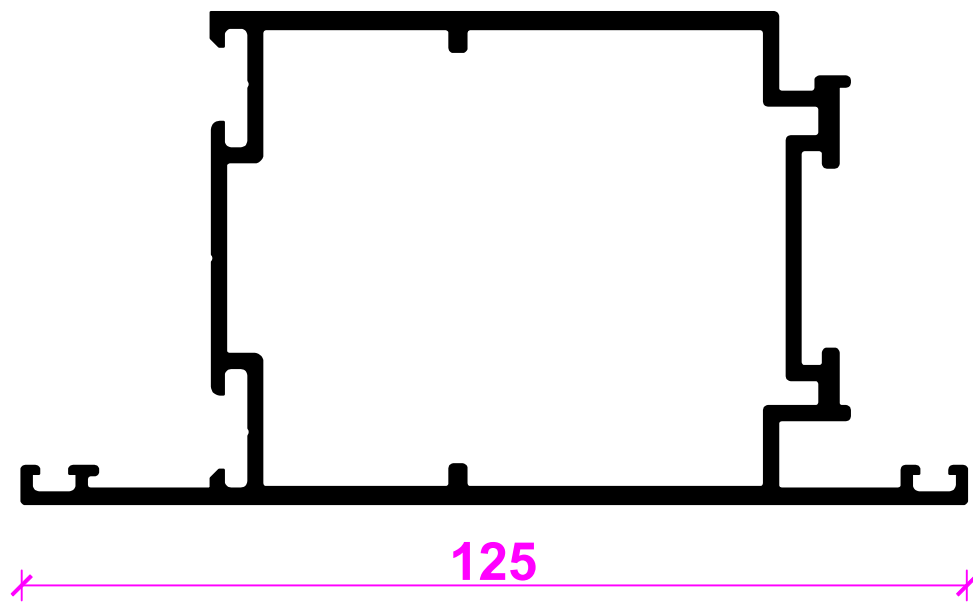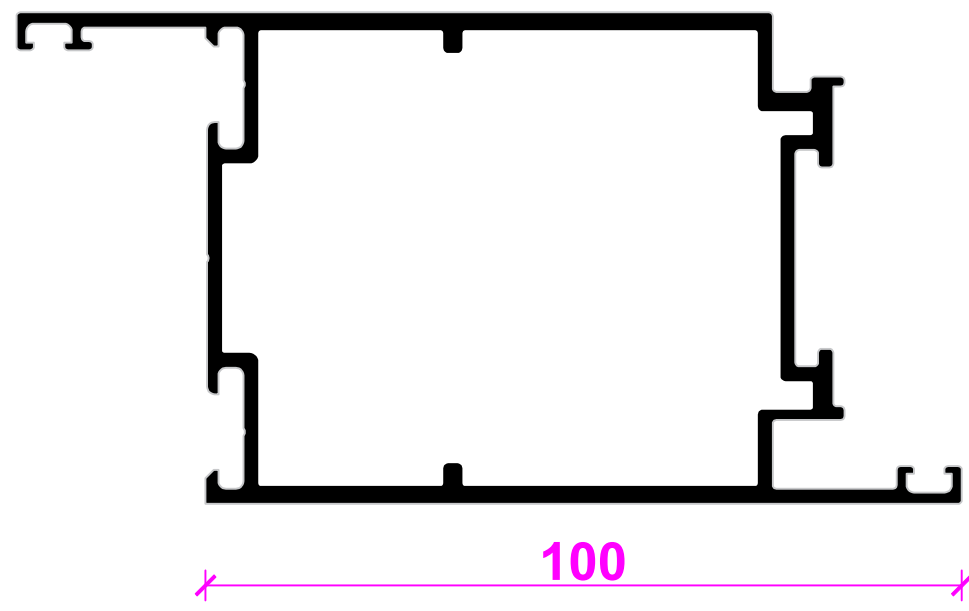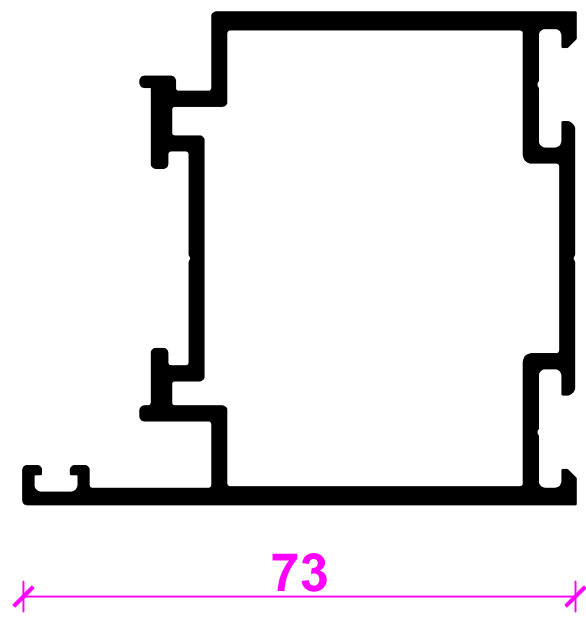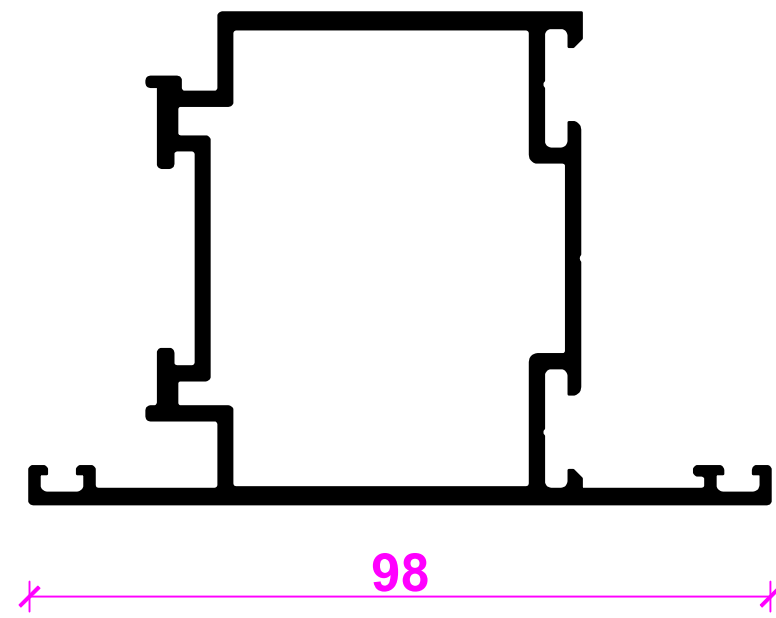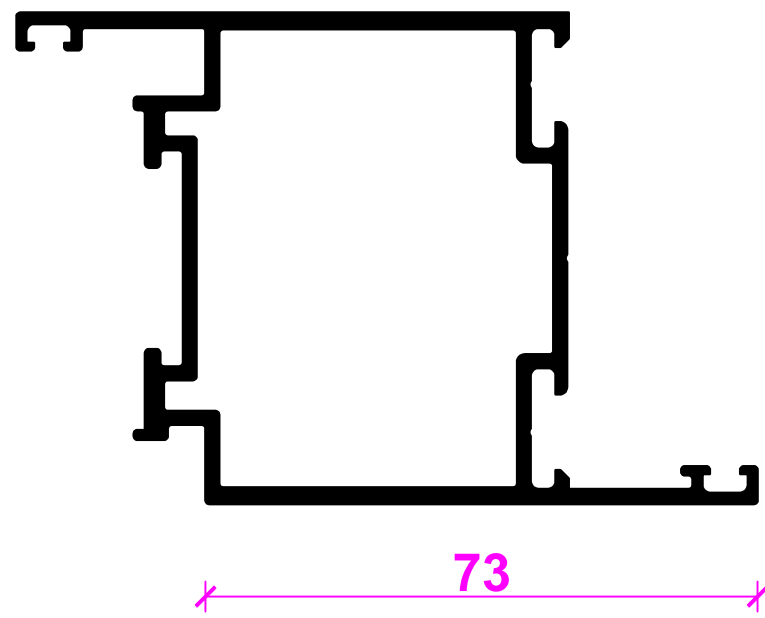
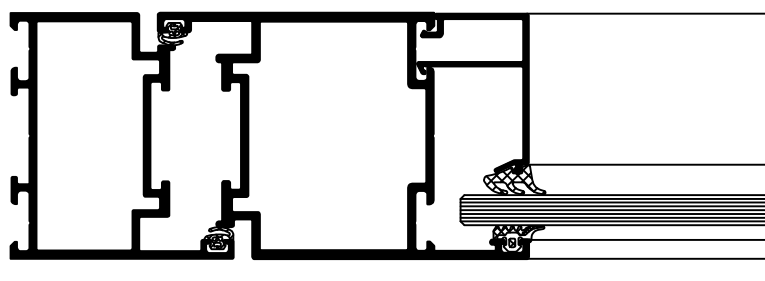


Riegel / Pfosten
Transom/mullion

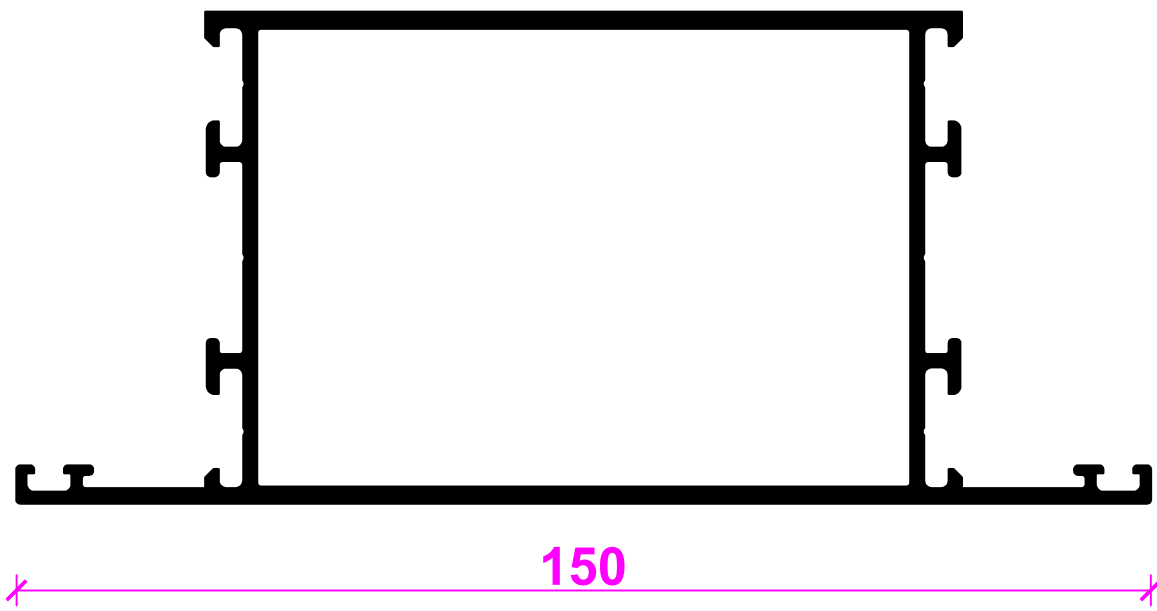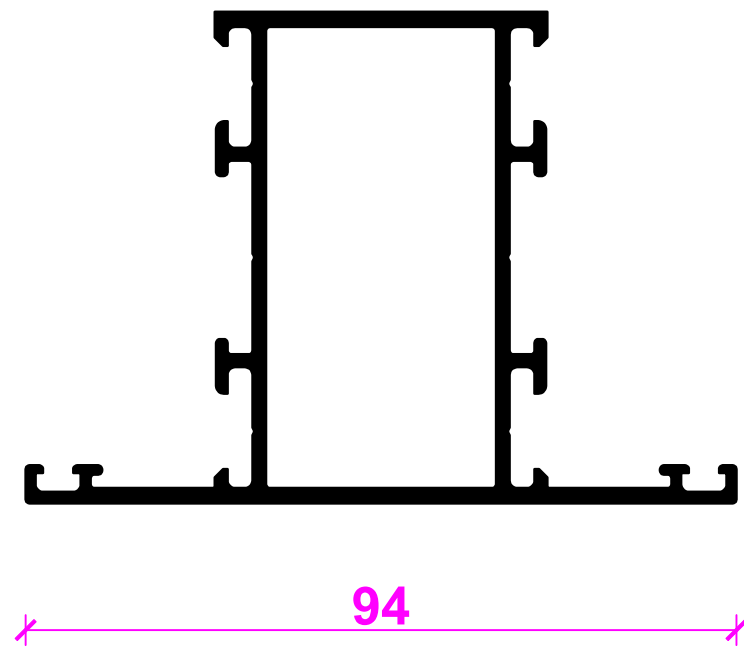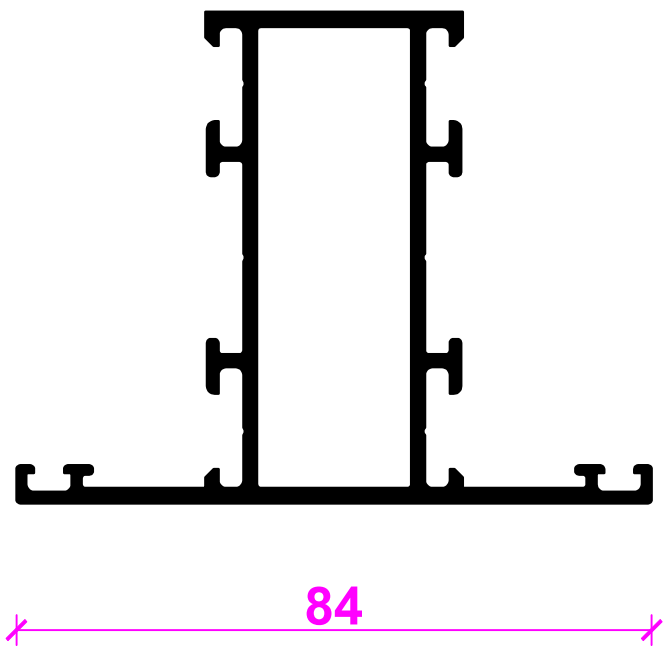
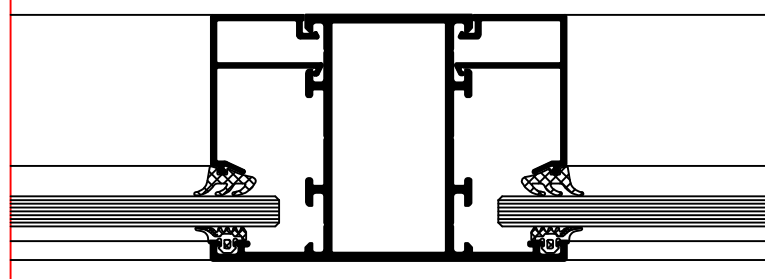


INDEX	DATUM	ÄNDERUNG	GEZEICHNET	GEPRÜFT	
INDEX	DATE	CHANGE	DESIGNED BY	CHECKED BY	
PLANWALT	PLAN CONTENT				DATUM
Riva Profilsysteme					
Riva Profile systems					
PROJEKT					PROJEKT NR.
PROJECT					PROJECT NR.
Tür RIVA ADS 65.Ni Innen öffnend, flächenbündig					
Door RIVA ADS 65.Ni inward opening, flush-fitted					
BÄUERER					
CLIENT					
PLANVERFASSER					
PLANNER					
BENEDICT + RIVA					
BENEDICT + RIVA GmbH					
Rödelestrasse 13					
04320 Leipzig, Germany					
ANSCHREIBEPARTNER					
CONTACT PERSON					
PLANART	STATUS	PLANFORMAT	MAßSTAB	GEZEICHNET	GEPRÜFT
PLANNING TYPE	STATUS	FORMAT	SCALE	DESIGNED BY	CHECKED BY
PLANUMMER					
DOCUMENT NUMBER					



Pendelstulpprofil
Swing door meeting stile profile

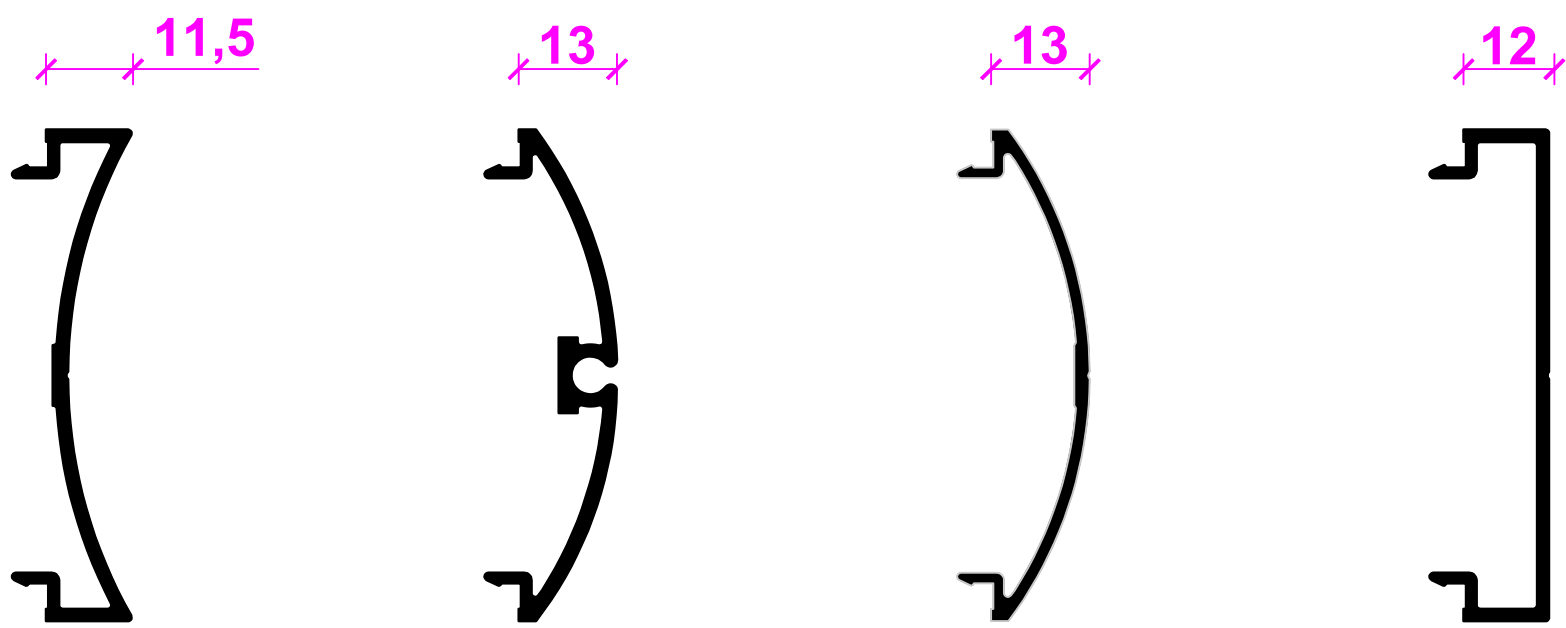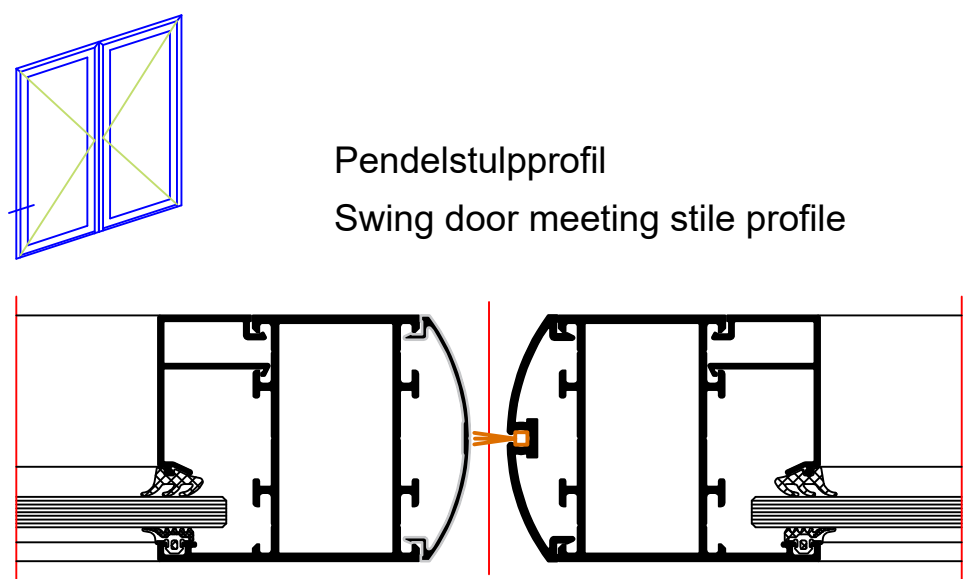

Anschlagprofil 25
Rebate profile 25

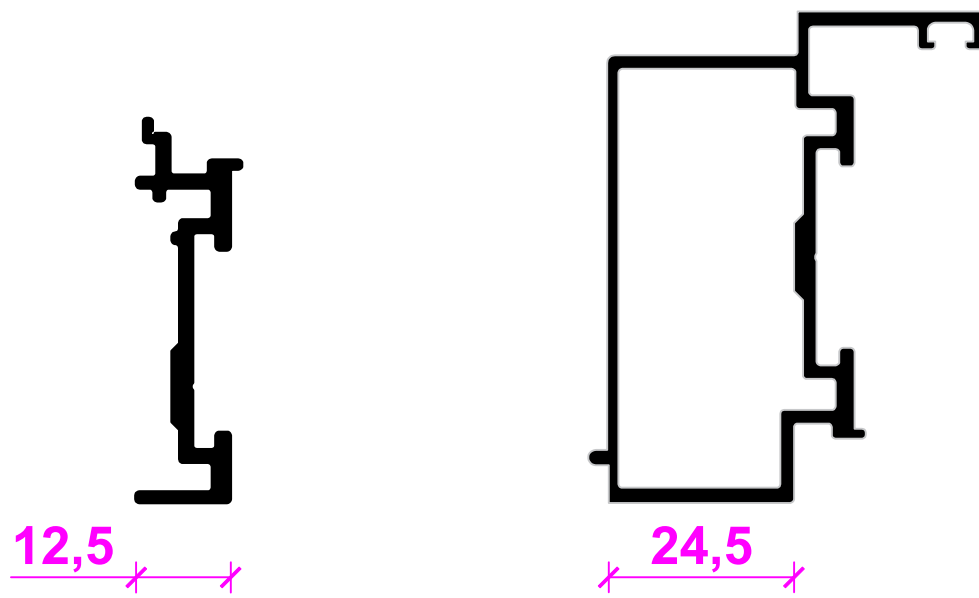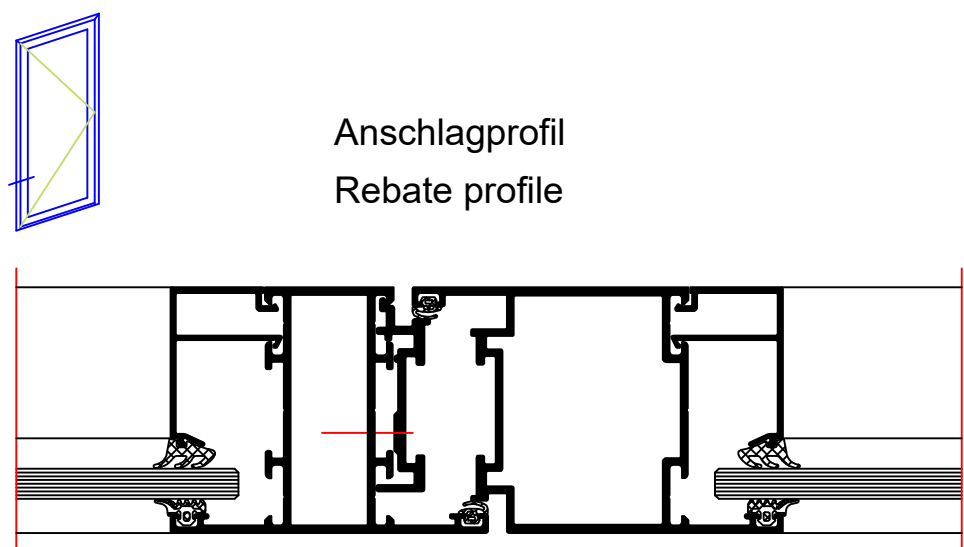



Statikpfosten
Structural mullion

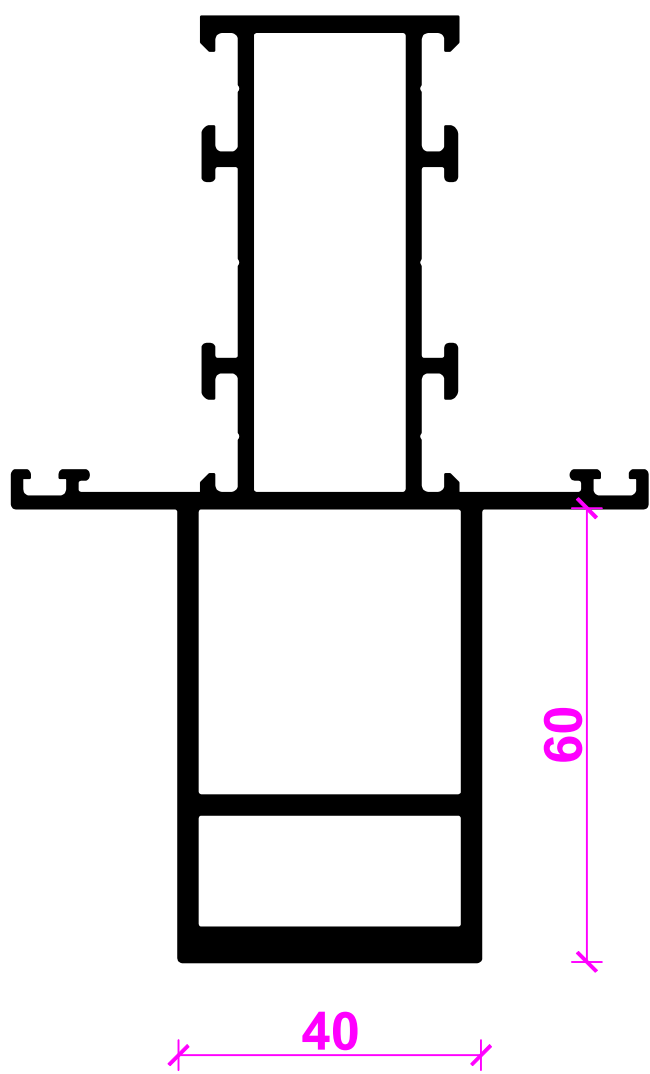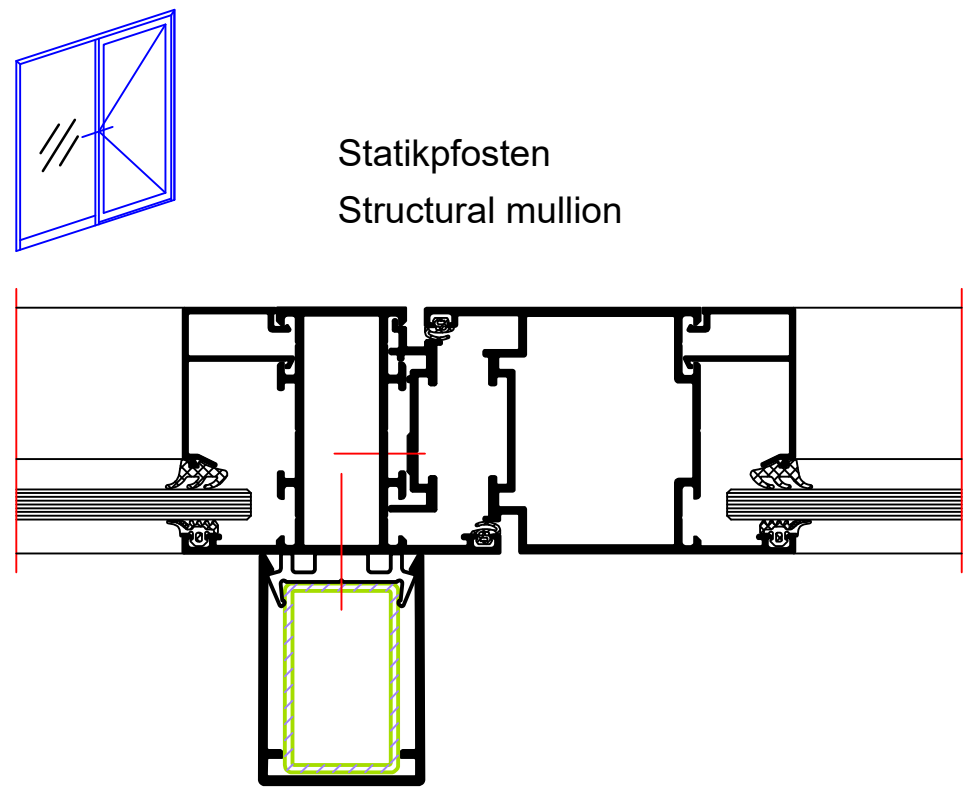





INDEX	DATE	ÄNDERUNG	GEZEICHNET	GEPRÜFT	
INDEX	DATE	CHANGE	DESIGNED BY	CHECKED BY	
PLAN/ANLAGE	PLAN/CONTR.				DATE
Riva Profilsysteme					
Riva Profile systems					
PROJEKT					PROJEKT NR.
PROJECT					PROJECT NR.
Tür RIVA ADS 65.Ni Innen öffnend, flächenbündig					
Door RIVA ADS 65.Ni inward opening, flush-fitted					
AUSFÜHRER					
CLIENT					
-					
PLANVERFASSER					
PLANNER					
BENEDICT + RIVA					
BENEDICT + RIVA GmbH					
Röcklestrasse 13					
04229 Leipzig, Germany					
ANSPRECHSPERSON					
CONTACT PERSON					
PLANART	STATUS	PLANFORMAT	MAßSTAB	GEZEICHNET	GEPRÜFT
PLANNING TYPE	STATUS	FORMAT	SCALE	DESIGNED BY	CHECKED BY
PLANUMMER		DRUCK	C	D.L.N.	N.A.
DOCUMENT NUMBER					
-					

A diagram of a rectangular frame, tilted slightly to the right. Inside the frame, there are three parallel diagonal lines slanting upwards from left to right. A vertical line segment is positioned at the bottom center of the frame, extending downwards from the bottom edge.

Profile Profiles

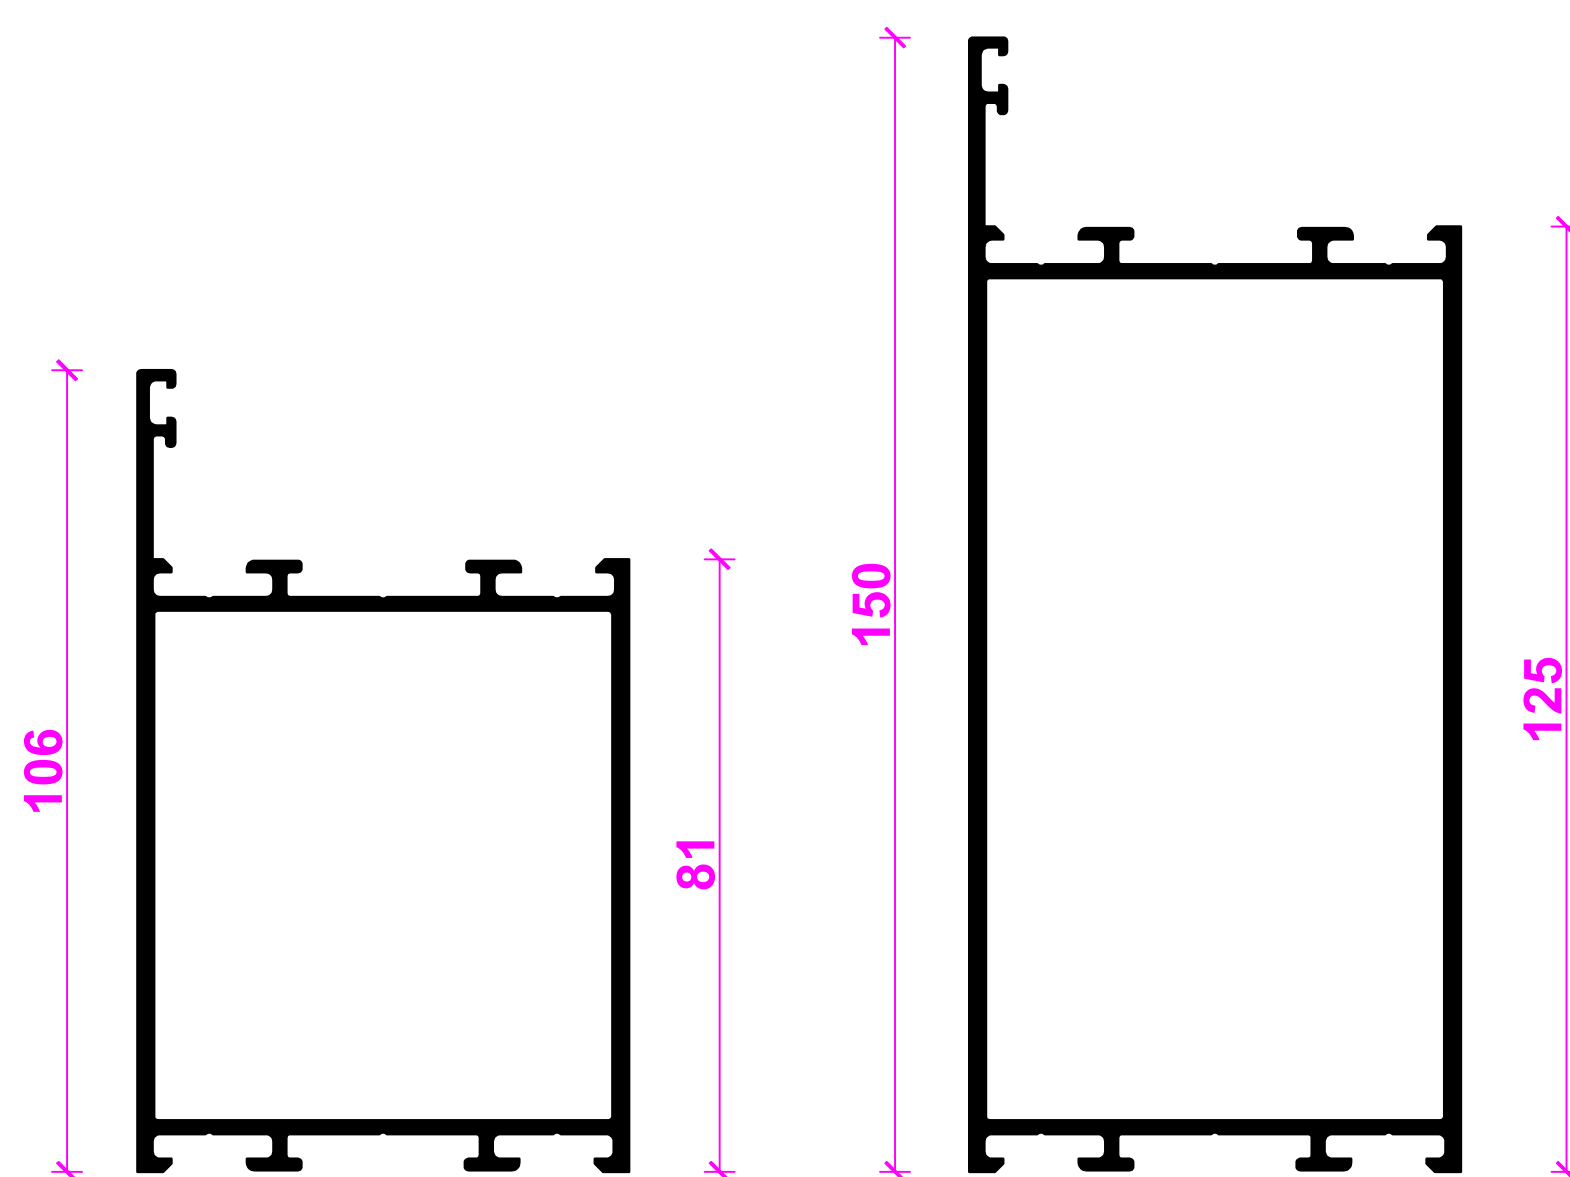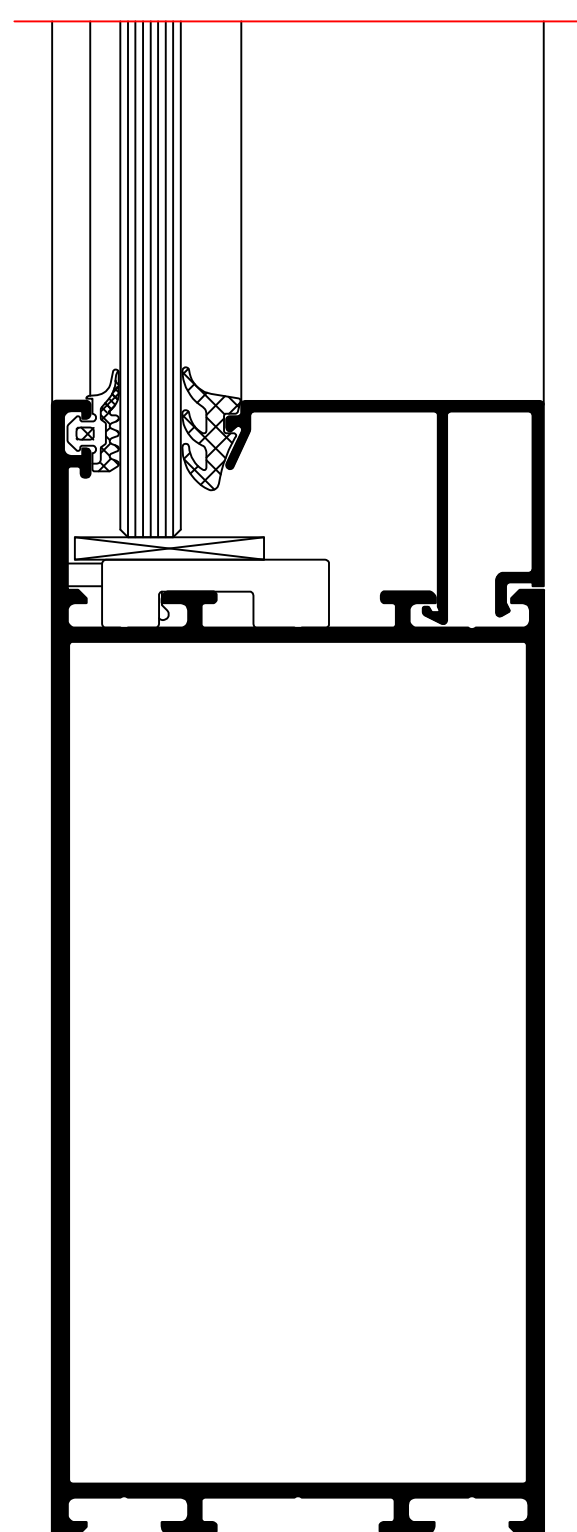


Varianten Options

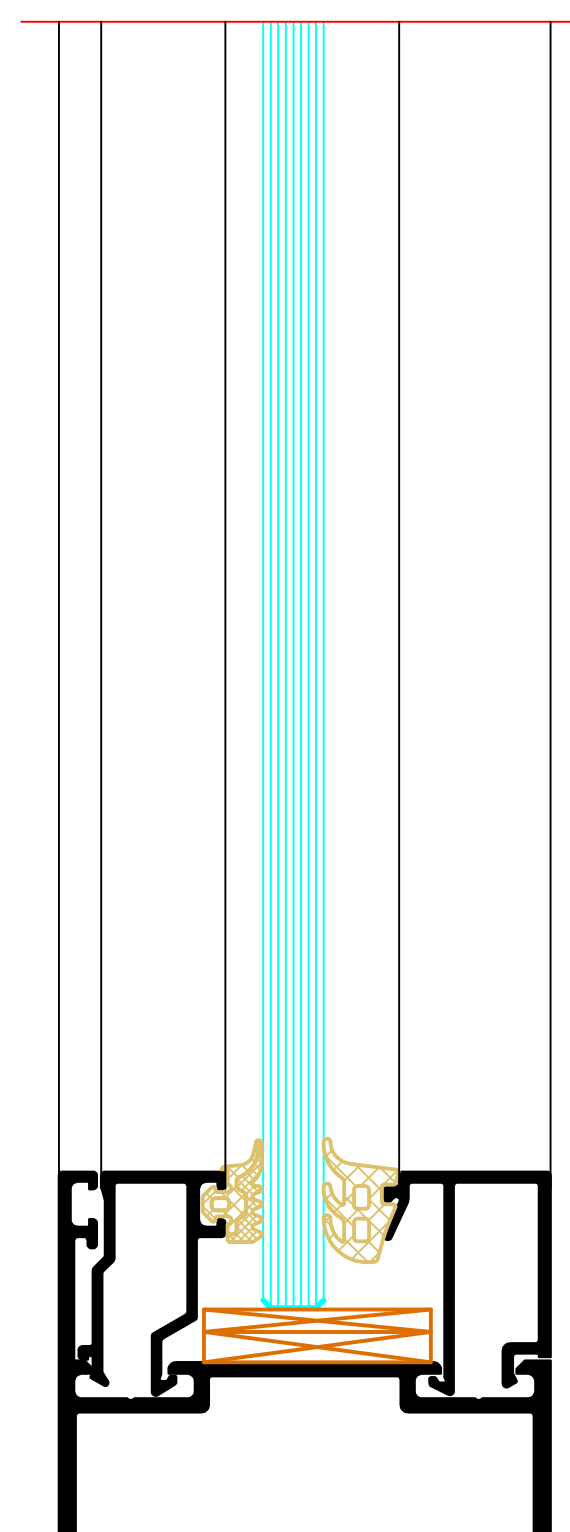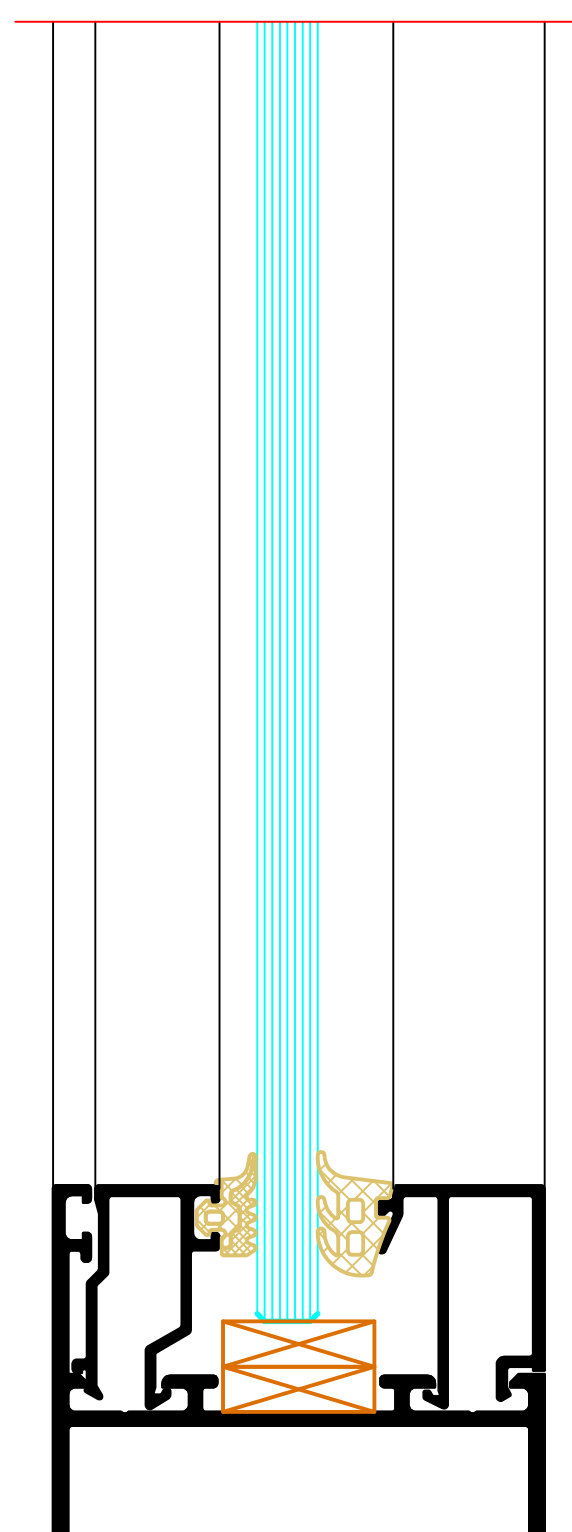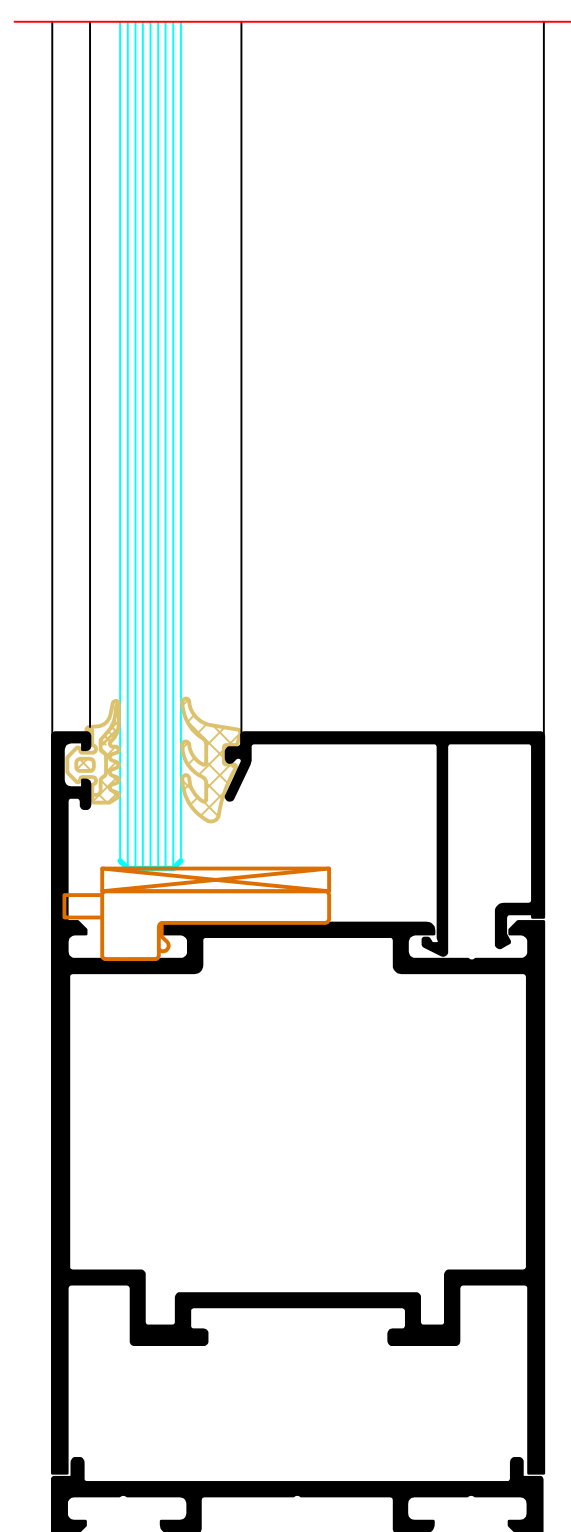
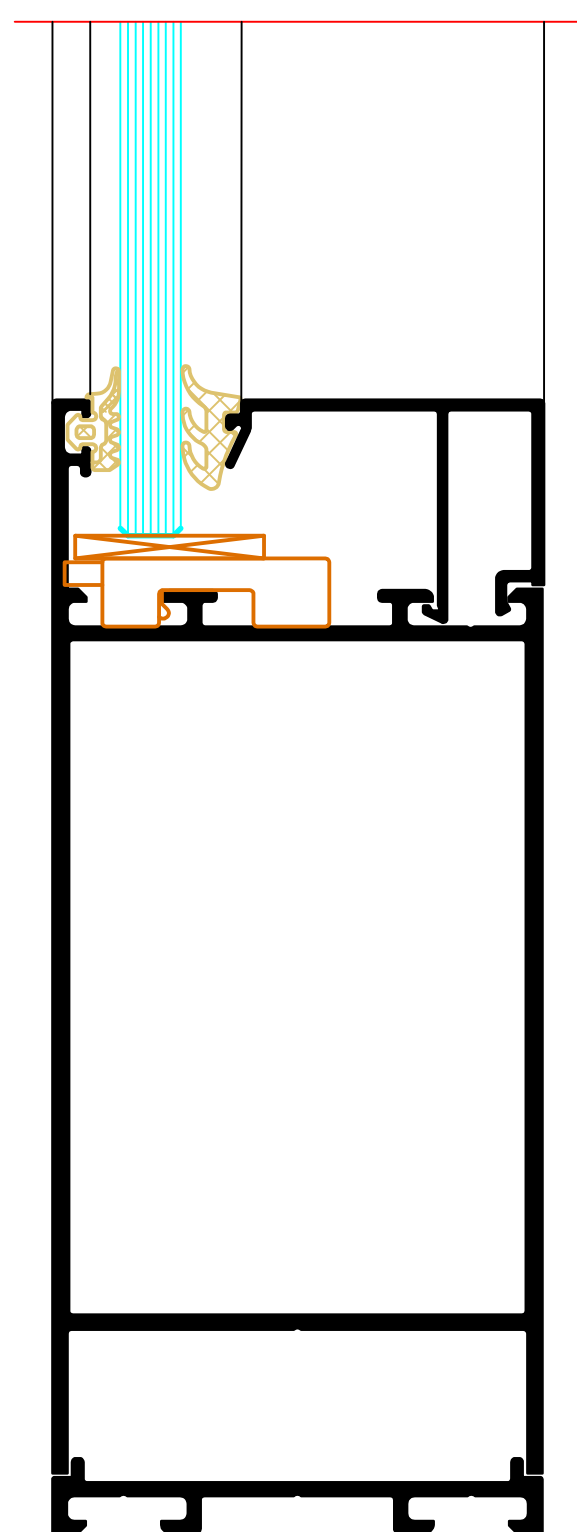


NEXT DATE	DATUM	ISSUED CHANGE		DESIGNED REMOVED BY	CHECKED BY	DEPOT? CHECKED BY	
PLANNER/ PLAN CONTENT						DATUM DATE	
Riva Profilsysteme							
Riva Profile systems							
PROJECT NUMBER							PROJECT NR. PROJECT NR.
Tur RIVA ADS 65.Nl Innen öffnend, flächenbüdig							
Door RIVA ADS 65.Nl inward opening, flush-fitted							
BUILDER CLIENT							
PLANNERS/FABRIK PLANNER							
BENEDICT + RIVA				BENEDICT + RIVA GmbH Ködelstrasse 19 04269 Lufitz Germany			
ANSPESCHTERIN CONTACT PERSON	Matthias Andrie						
PLANNING TYPE	STATUS	FORMAT	WASSTAB	GEZEICHNET BY	DEPOT? CHECKED BY		
PLANNUNG DOCUMENT NUMBER		P0-01		E-L-M			





Sockel Öffnungselement
Sill, opening unit

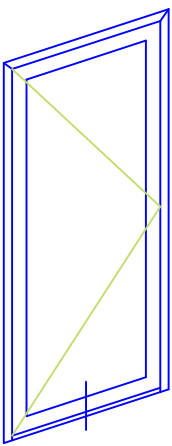

Profile
Profiles

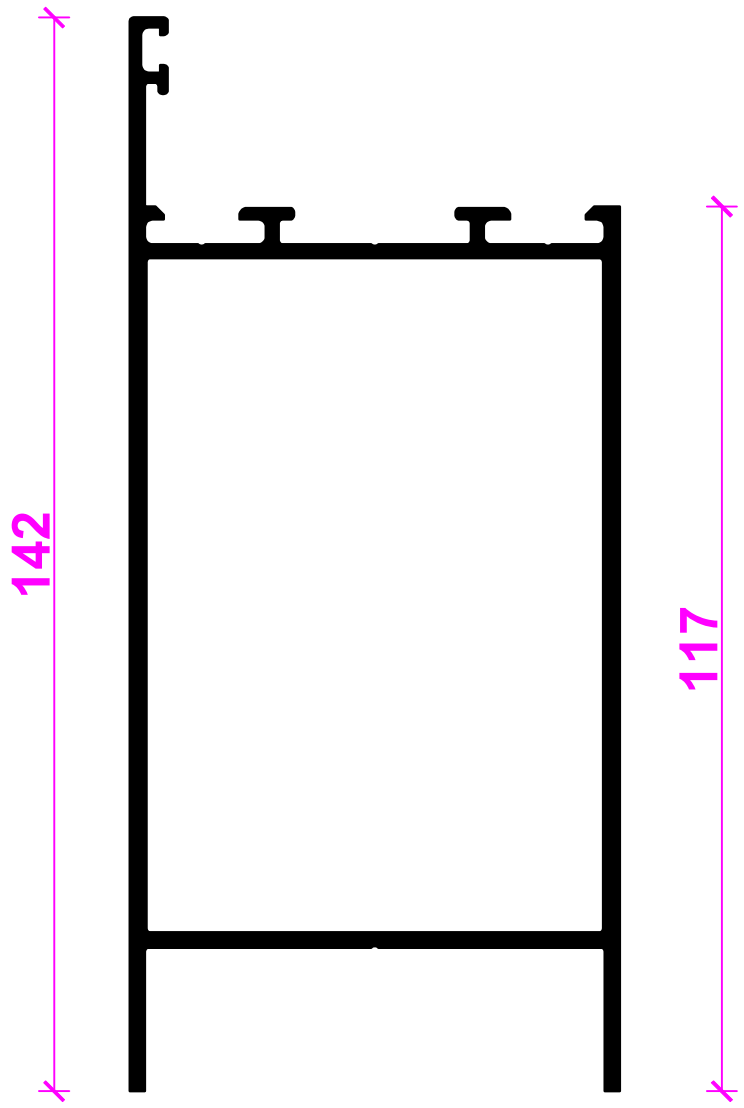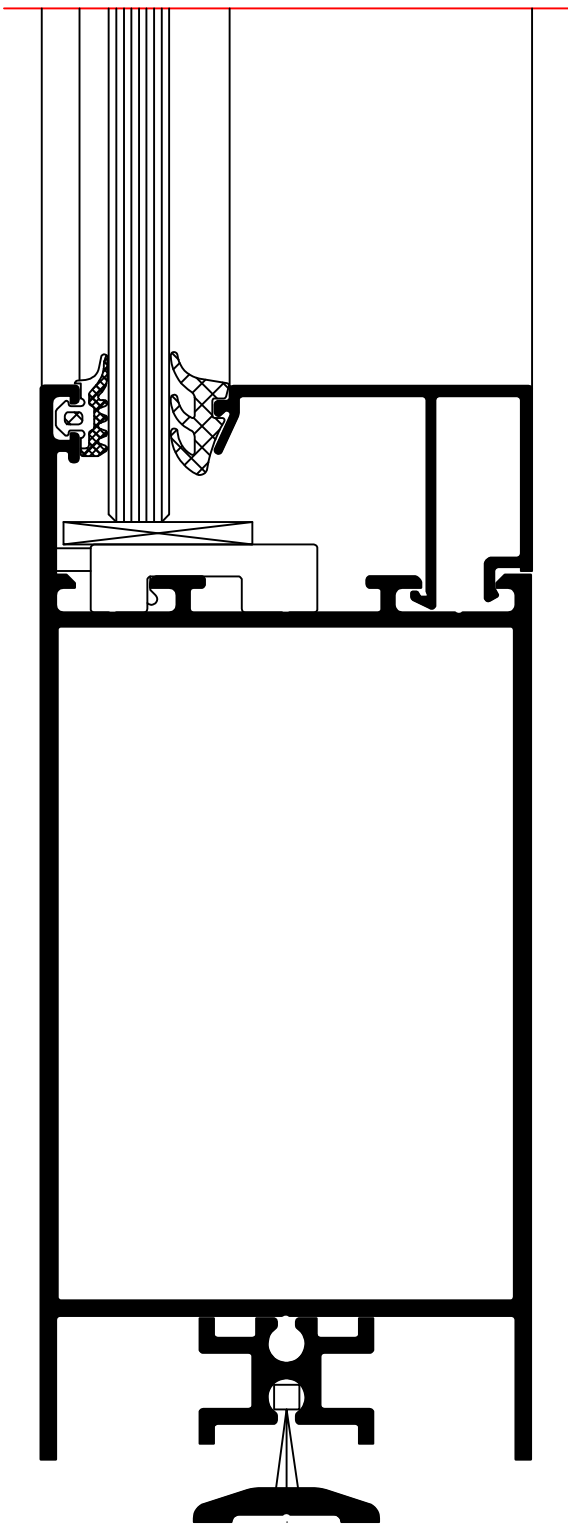

Varianten
Options

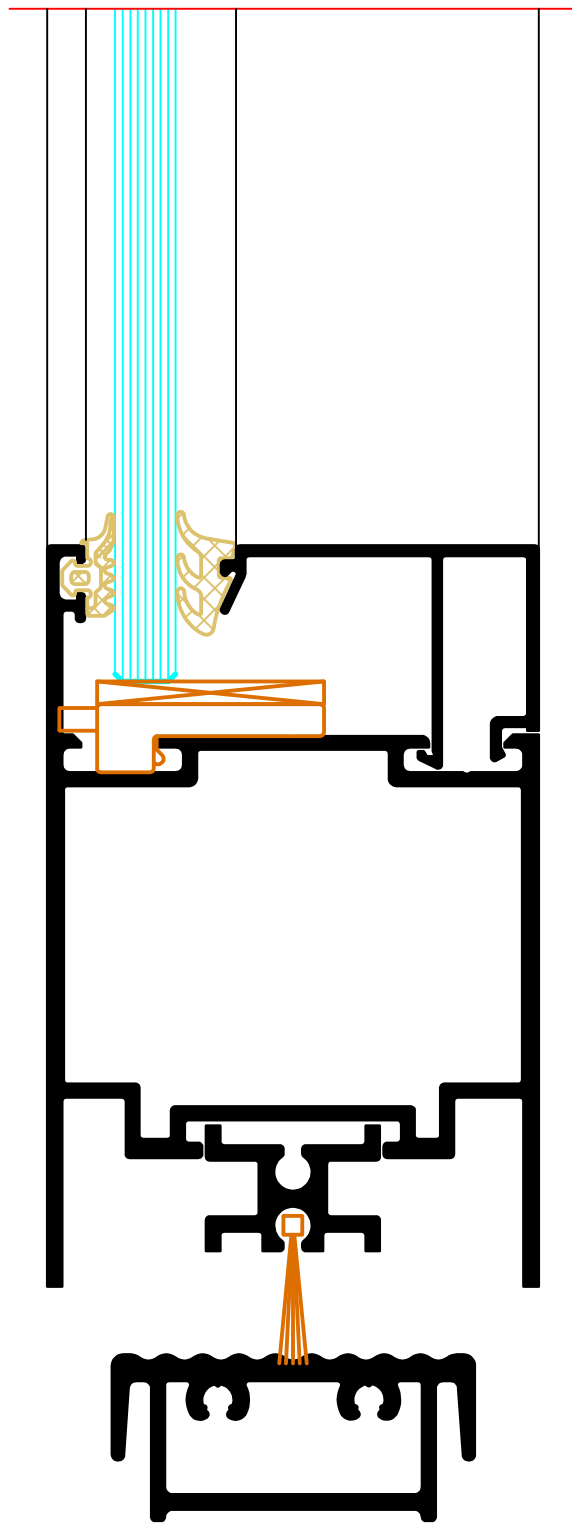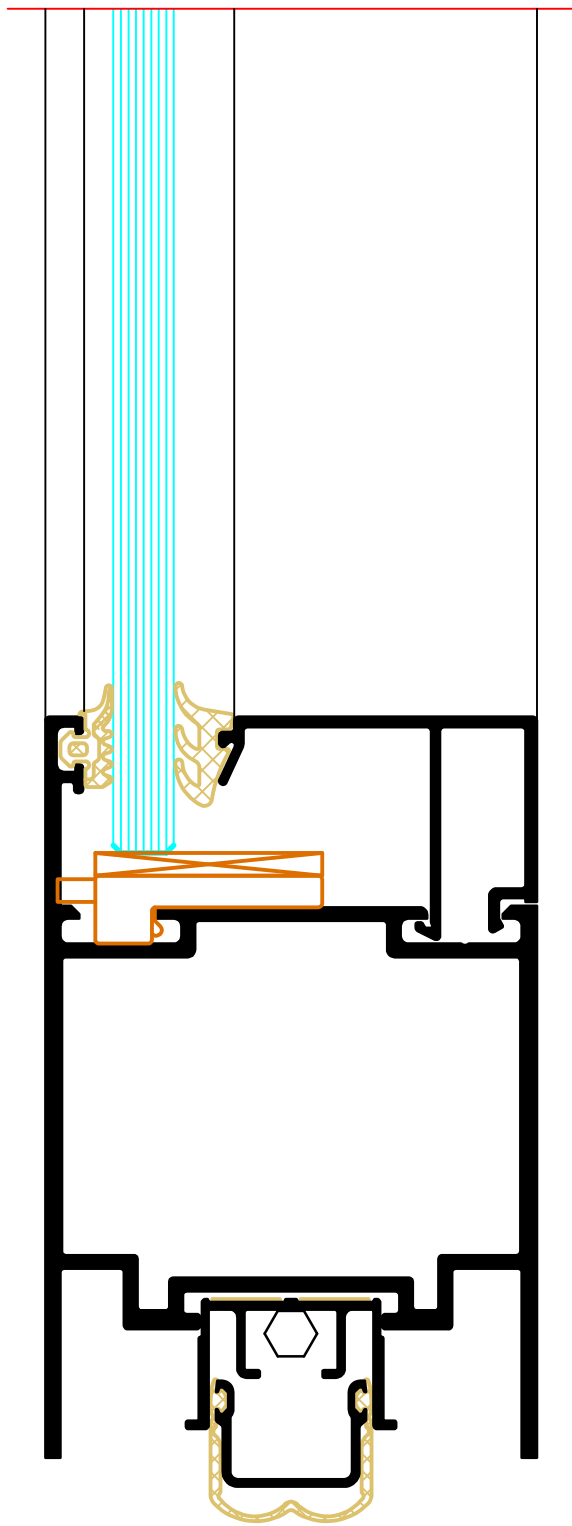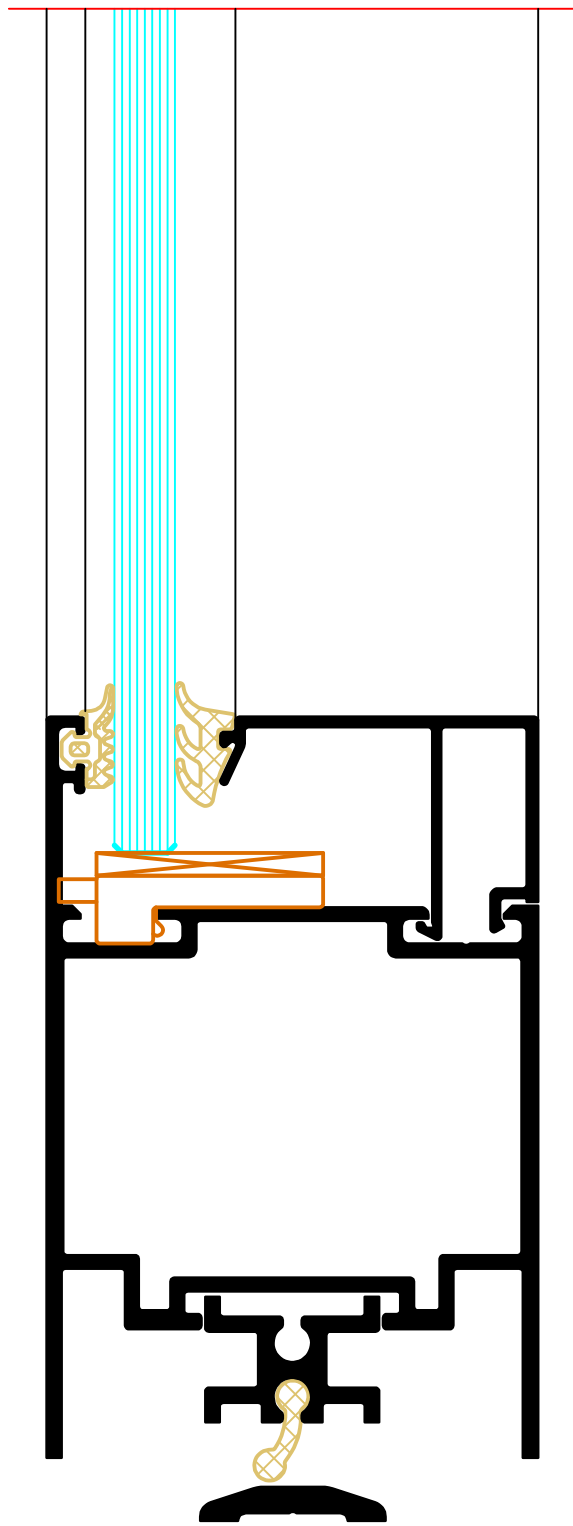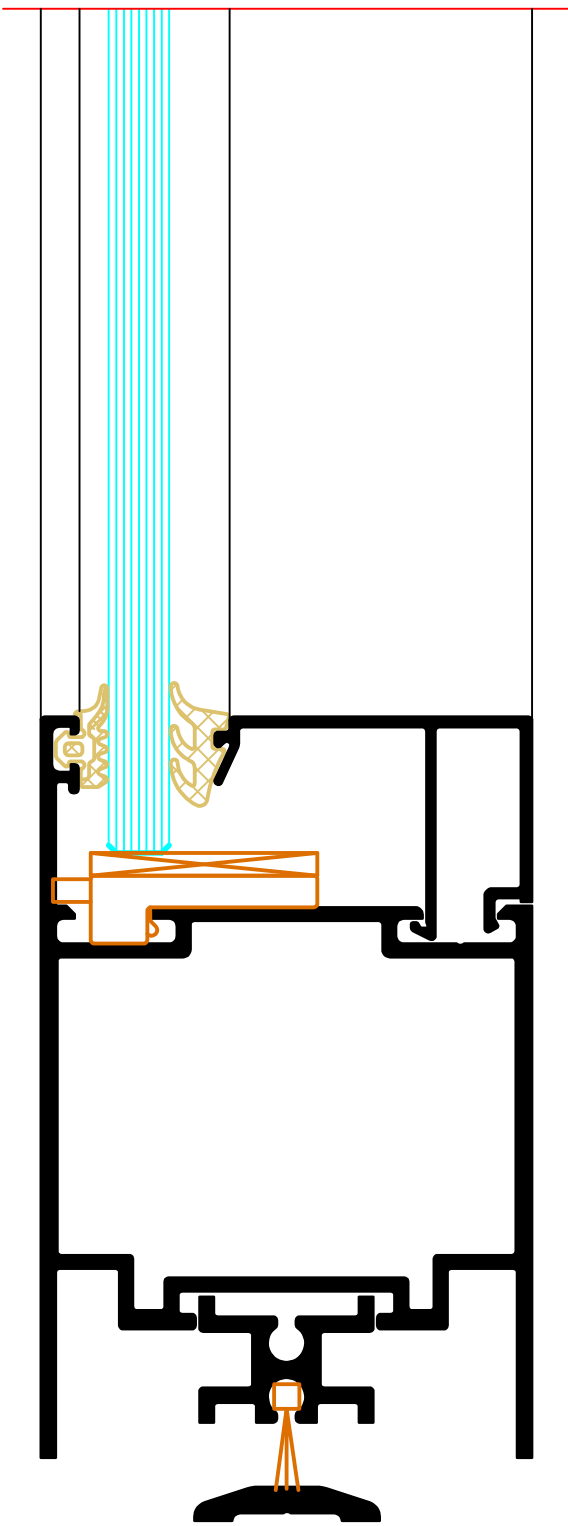

INDEX	DATUM	ÄNDERUNG	GEZEICHNET	GEPRÜFT	
INDEX	DATE	CHANGE	DESIGNED BY	CHECKED BY	
PLANINHALT	PLAN INCONTENT				DATUM
Riva Profilsysteme					
Riva Profile systems					
PROJEKT	PROJEKT				PROJEKT NR.
Tür RIVA ADS 65.Ni Innen öffnend, flächenbündig					PROJEKT NR.
Door RIVA ADS 65.Ni inward opening, flush-fitted					PROJECT NR.
BAUHER	CLIENT				
-					
PLANVERFASSER	PLANNER				
BENEDICT + RIVA					
BENEDICT + RIVA GmbH					
Rödelstrasse 13					
04229 Leipzig, Germany					
ANSCHREIBPARTNER	CONTACT PERSON				
PLANART	STATUS	PLANFORMAT	MAßSTAB	GEZEICHNET	GEPRÜFT
PLANNING TYPE	STATUS	FORMAT	SCALE	DESIGNED BY	CHECKED BY
PLANUMMER	DOCUMENT NUMBER				
-					