




B

Zweiflügelige Tür
Double-leaf door

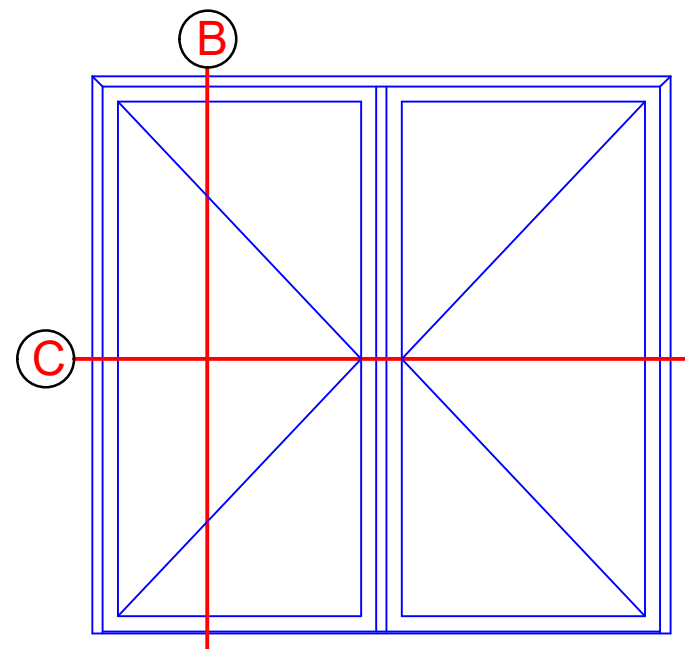


C

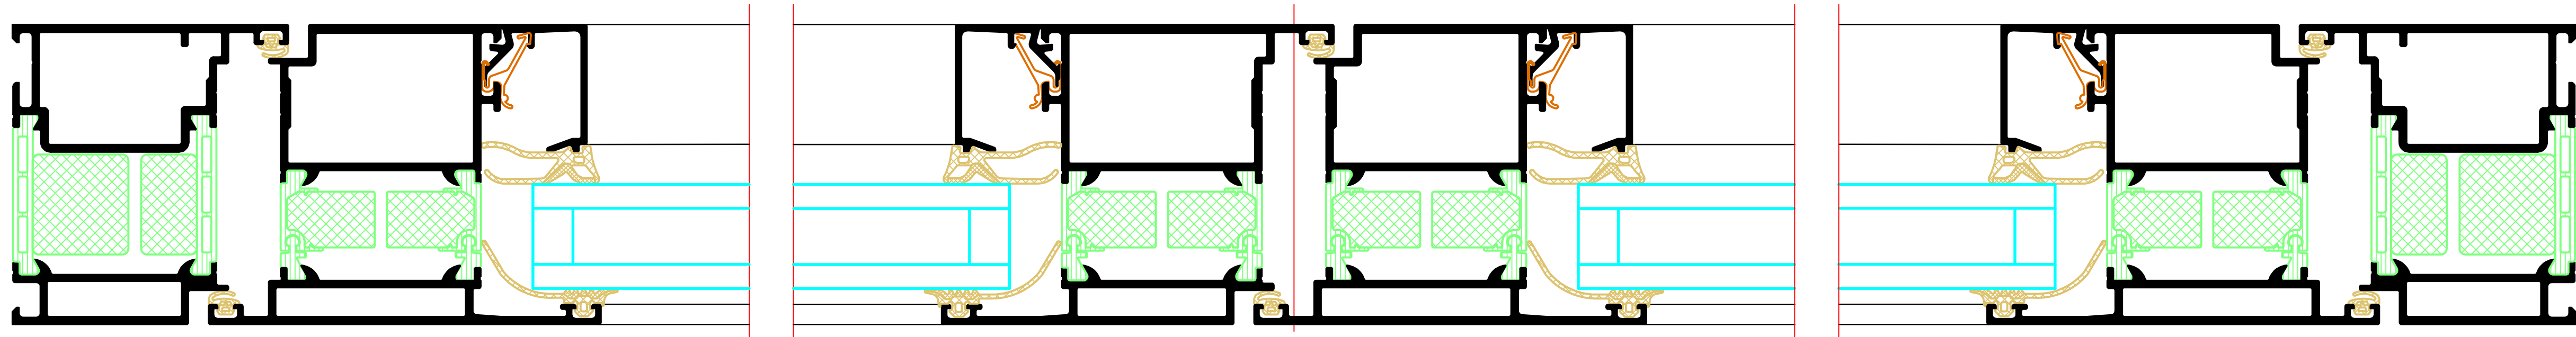


C

Flügelüberdeckend
Leaf-enclosing

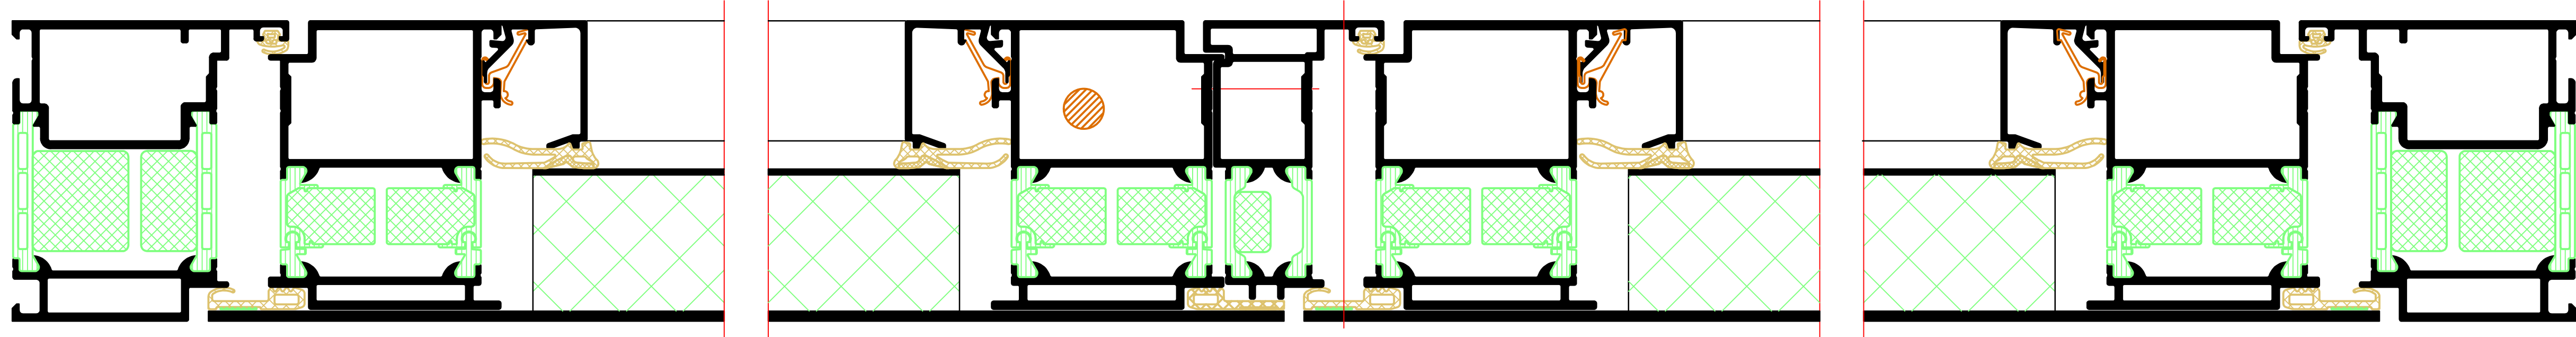




Flügelüberdeckend
Leaf-enclosing

B



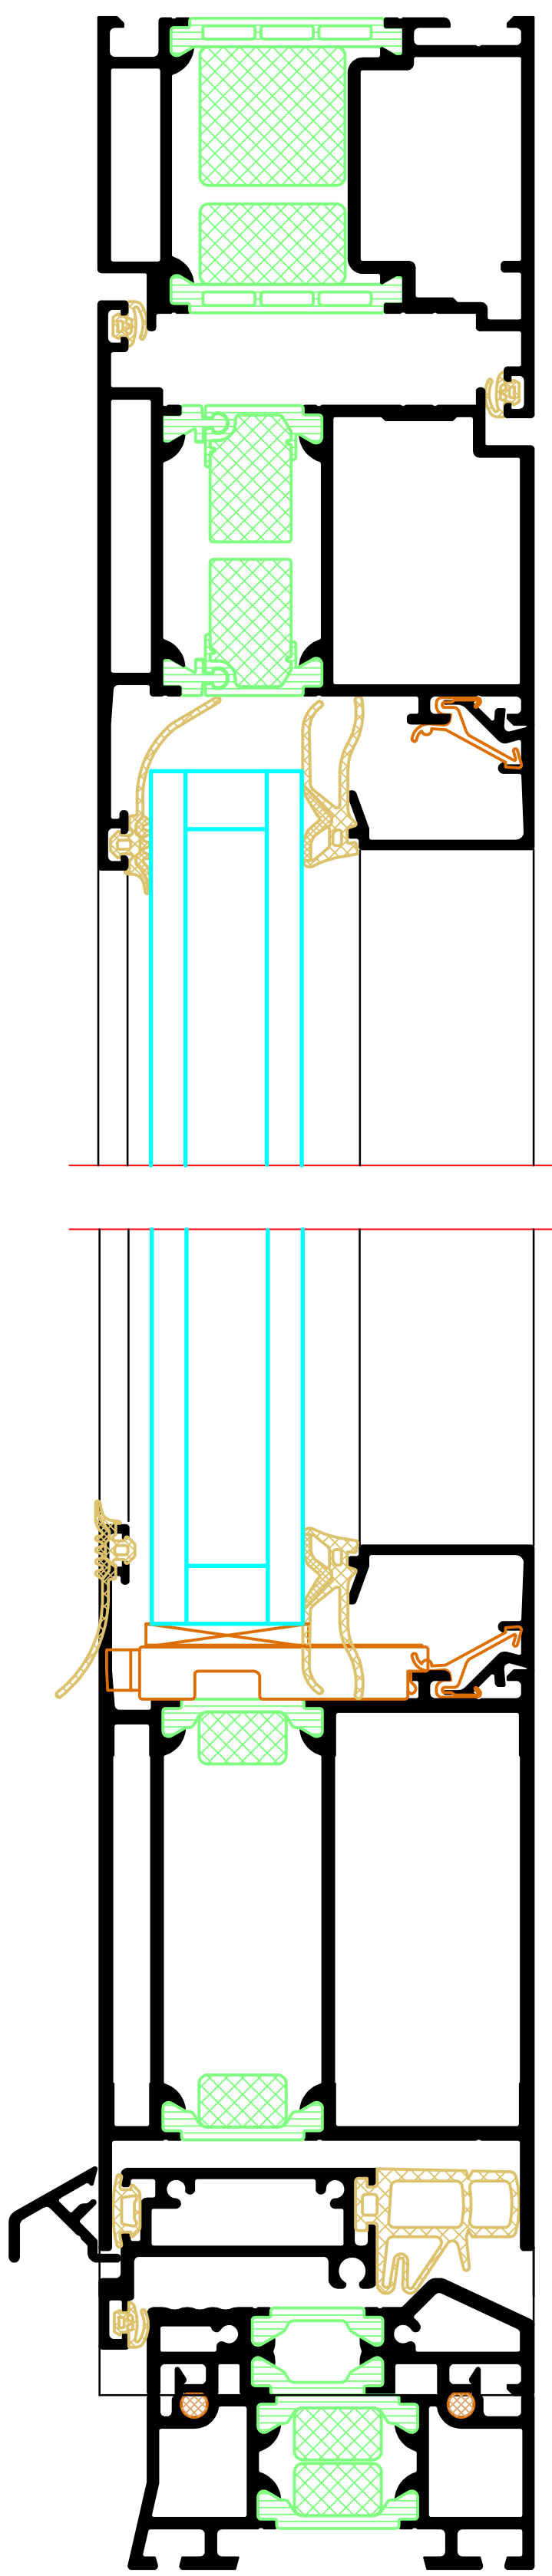


B

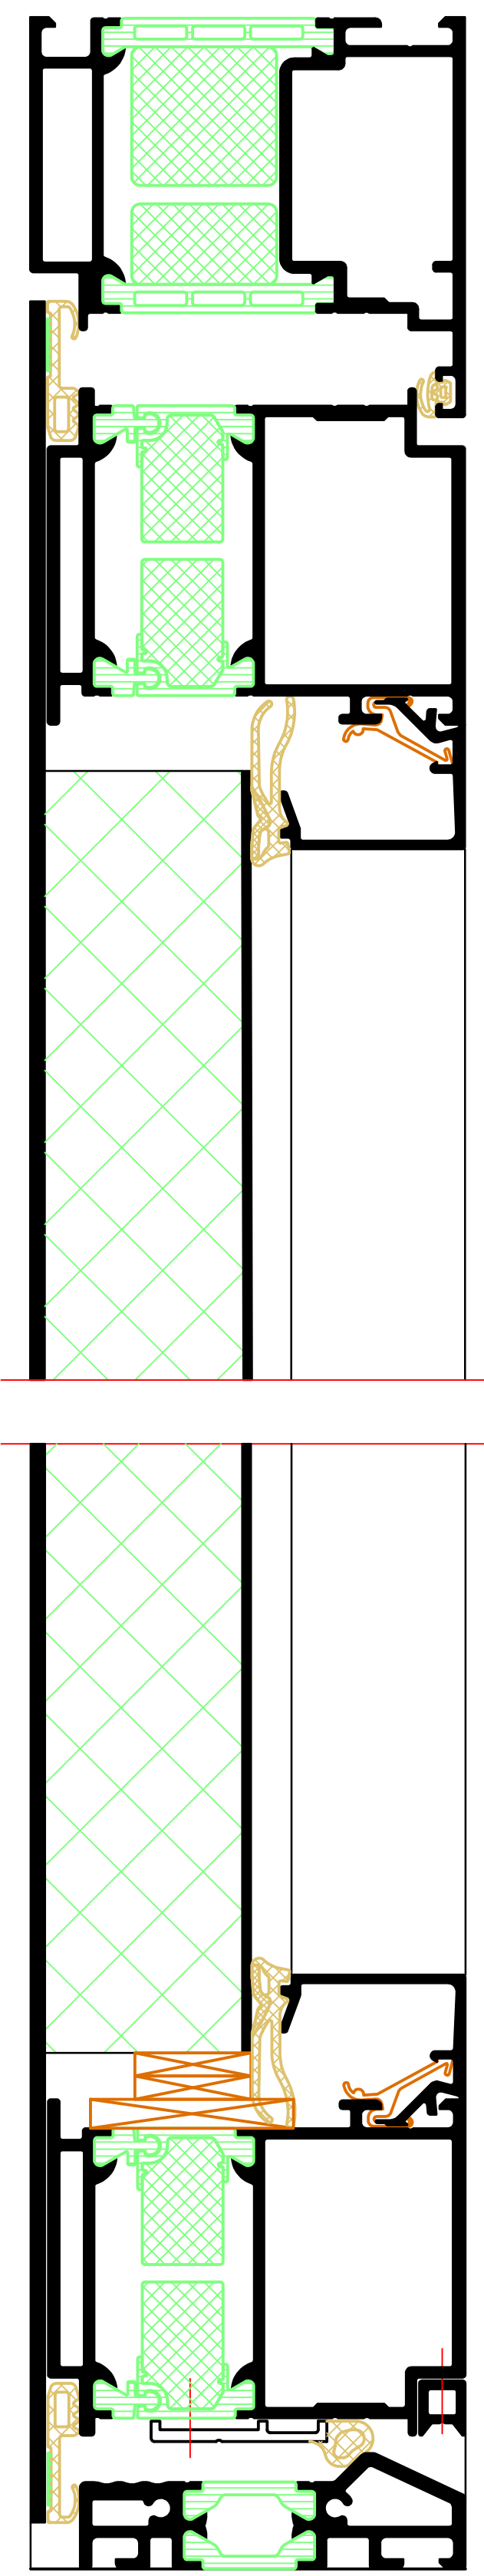

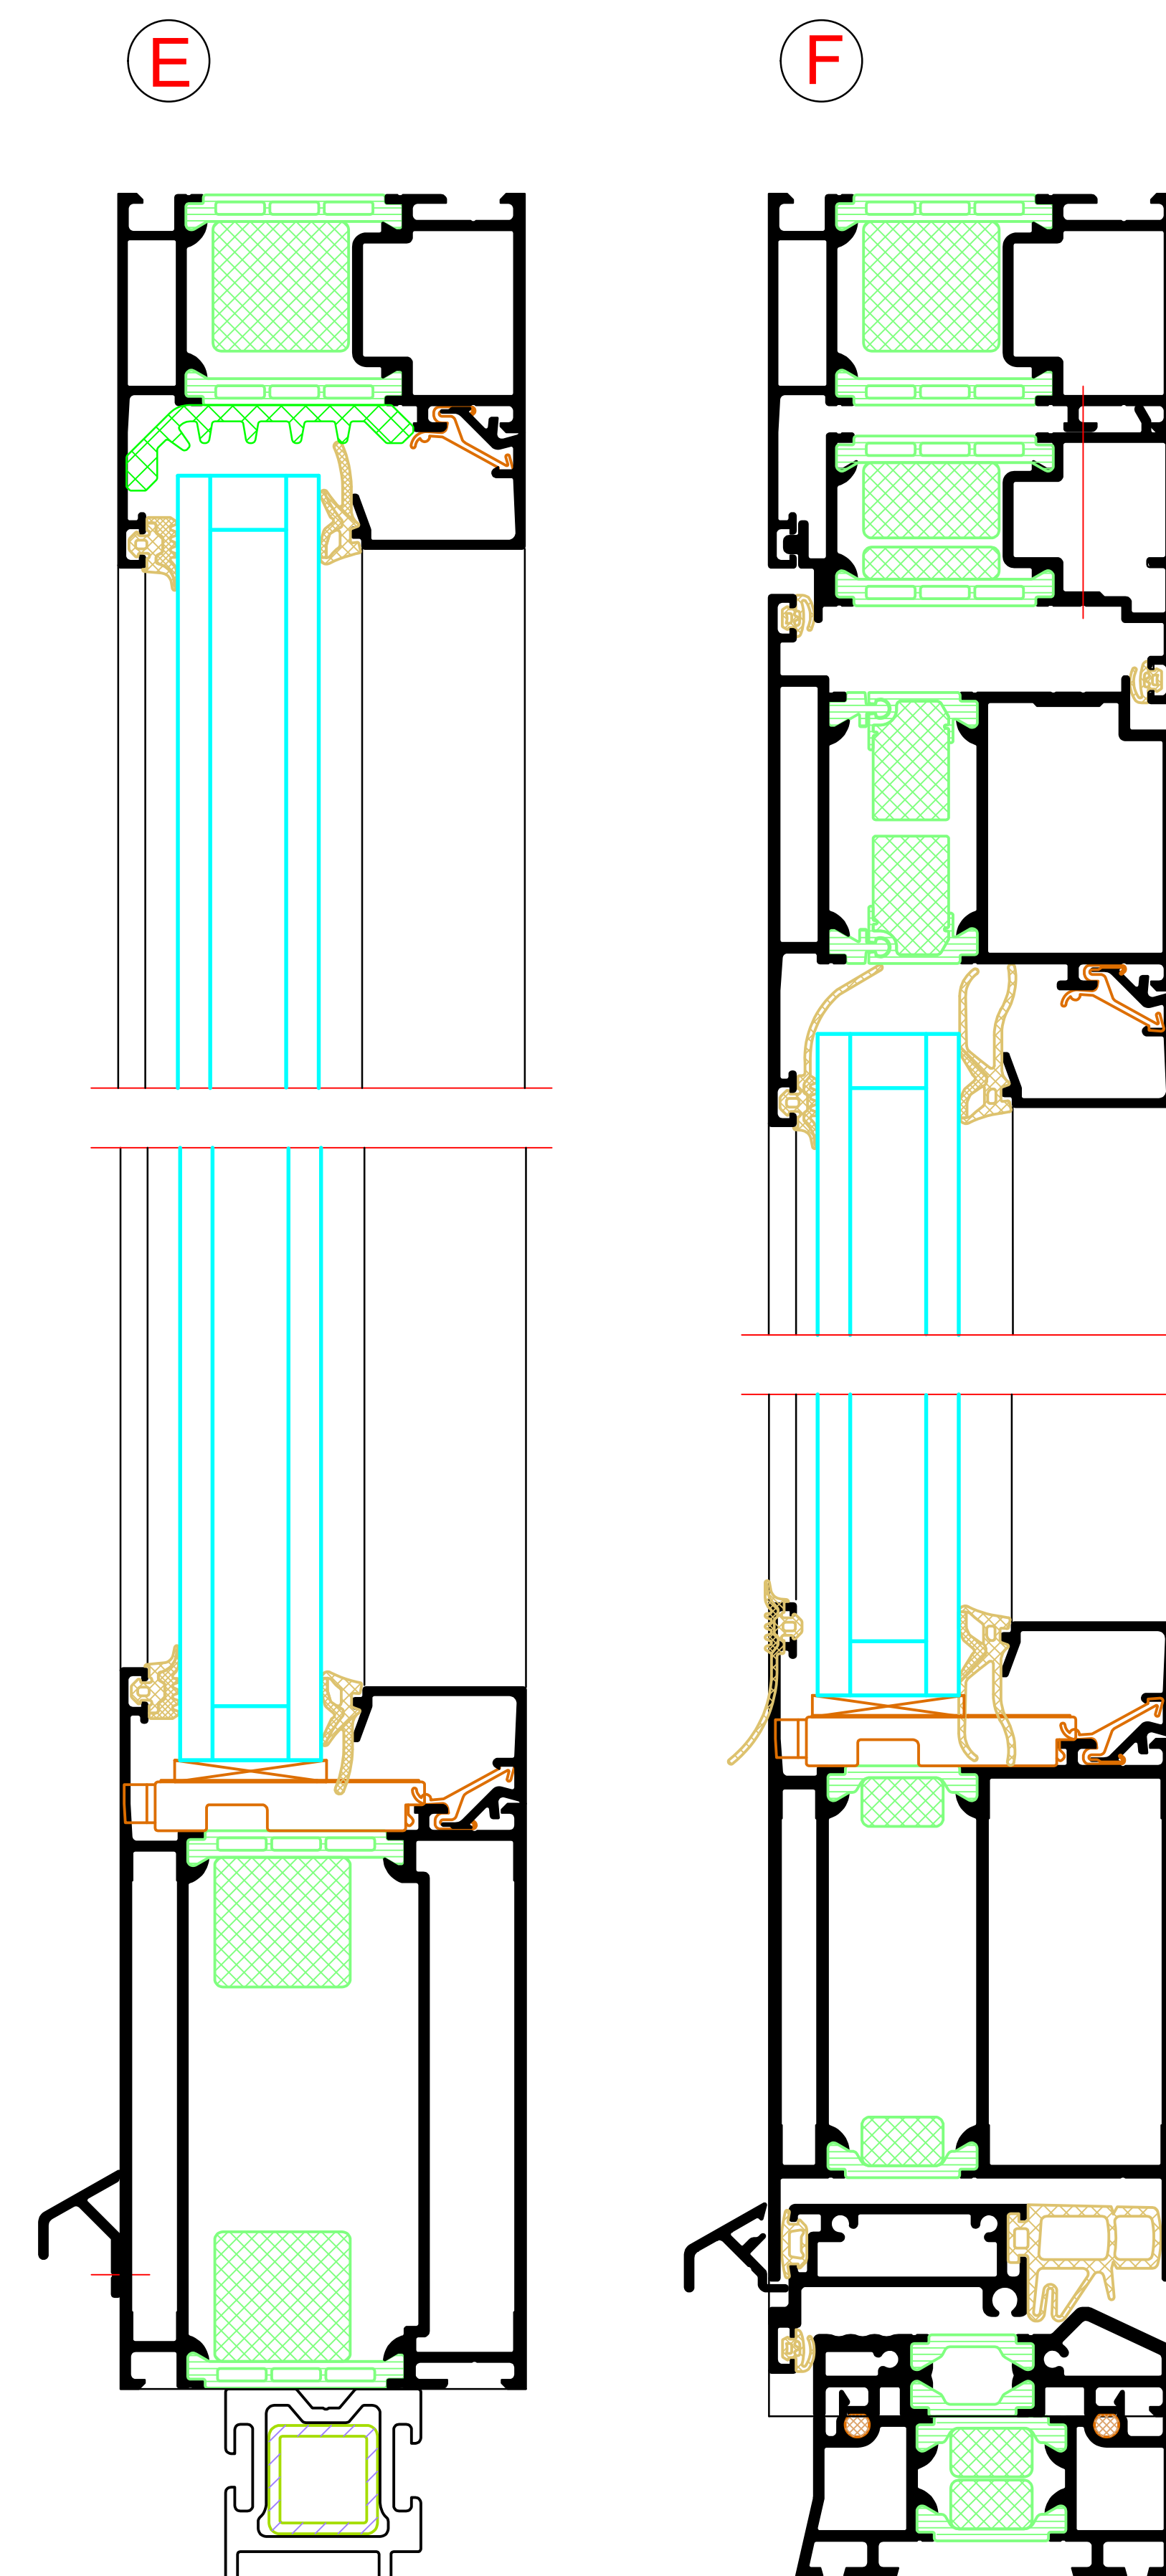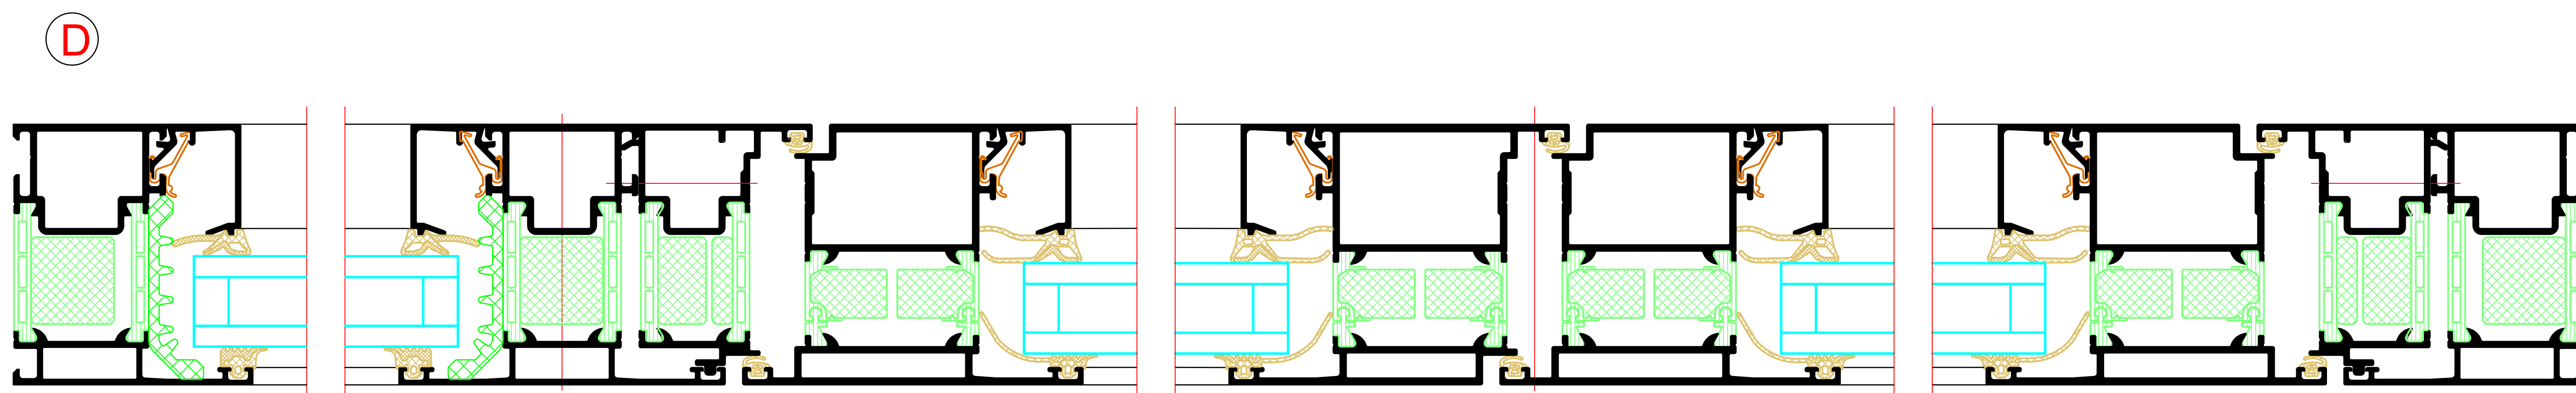[illegible]


G

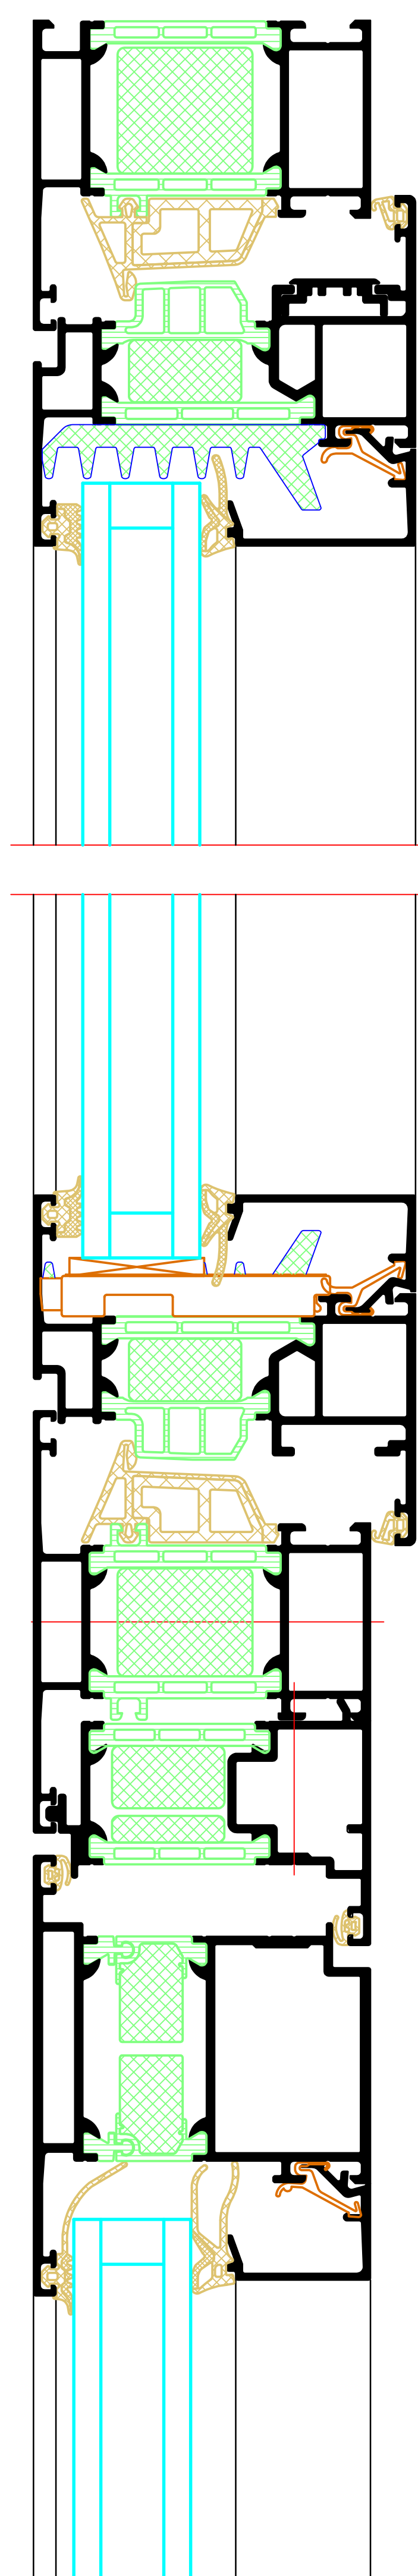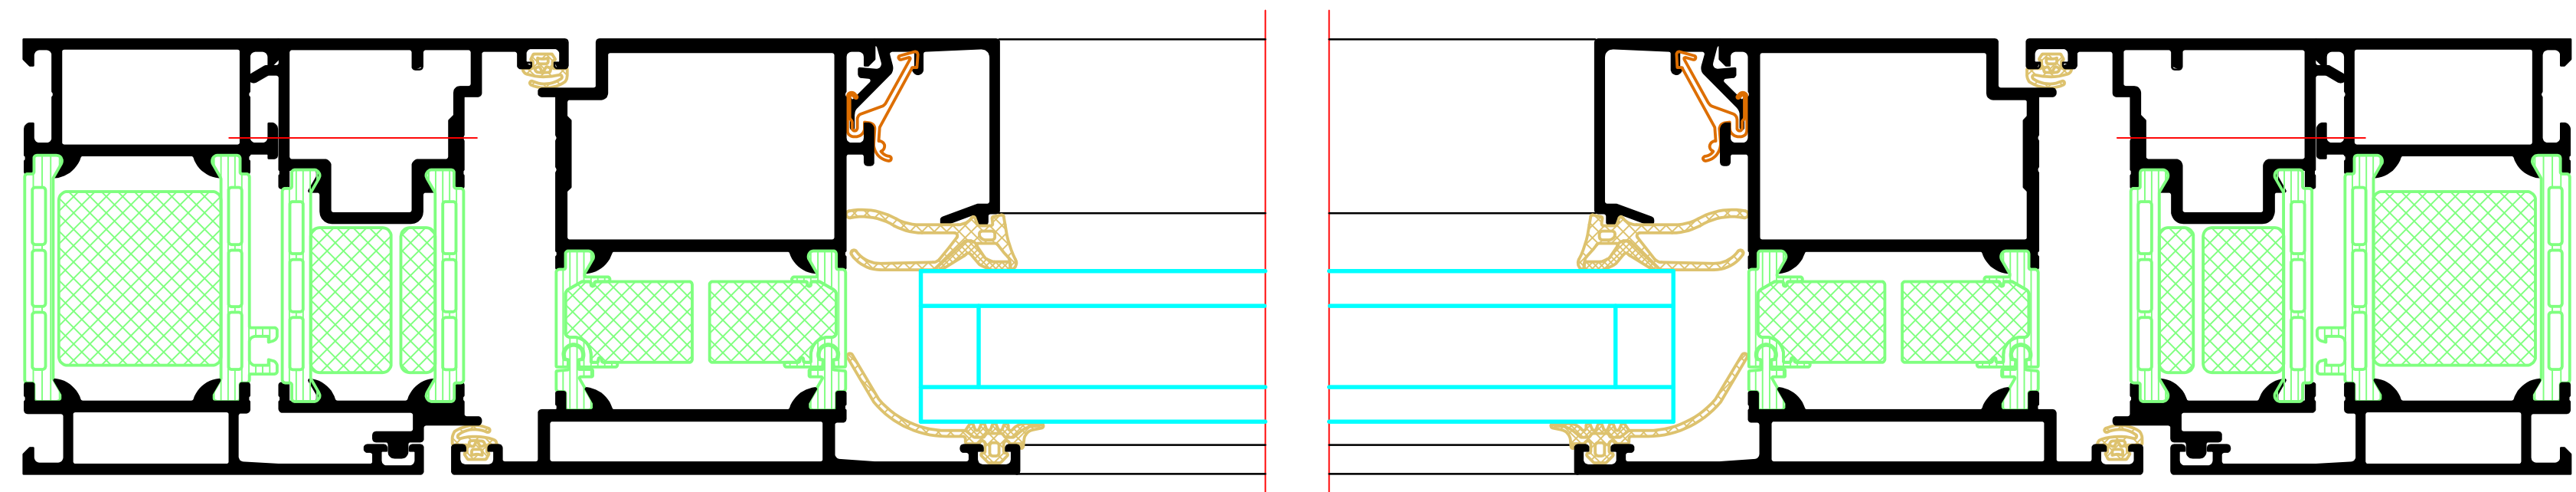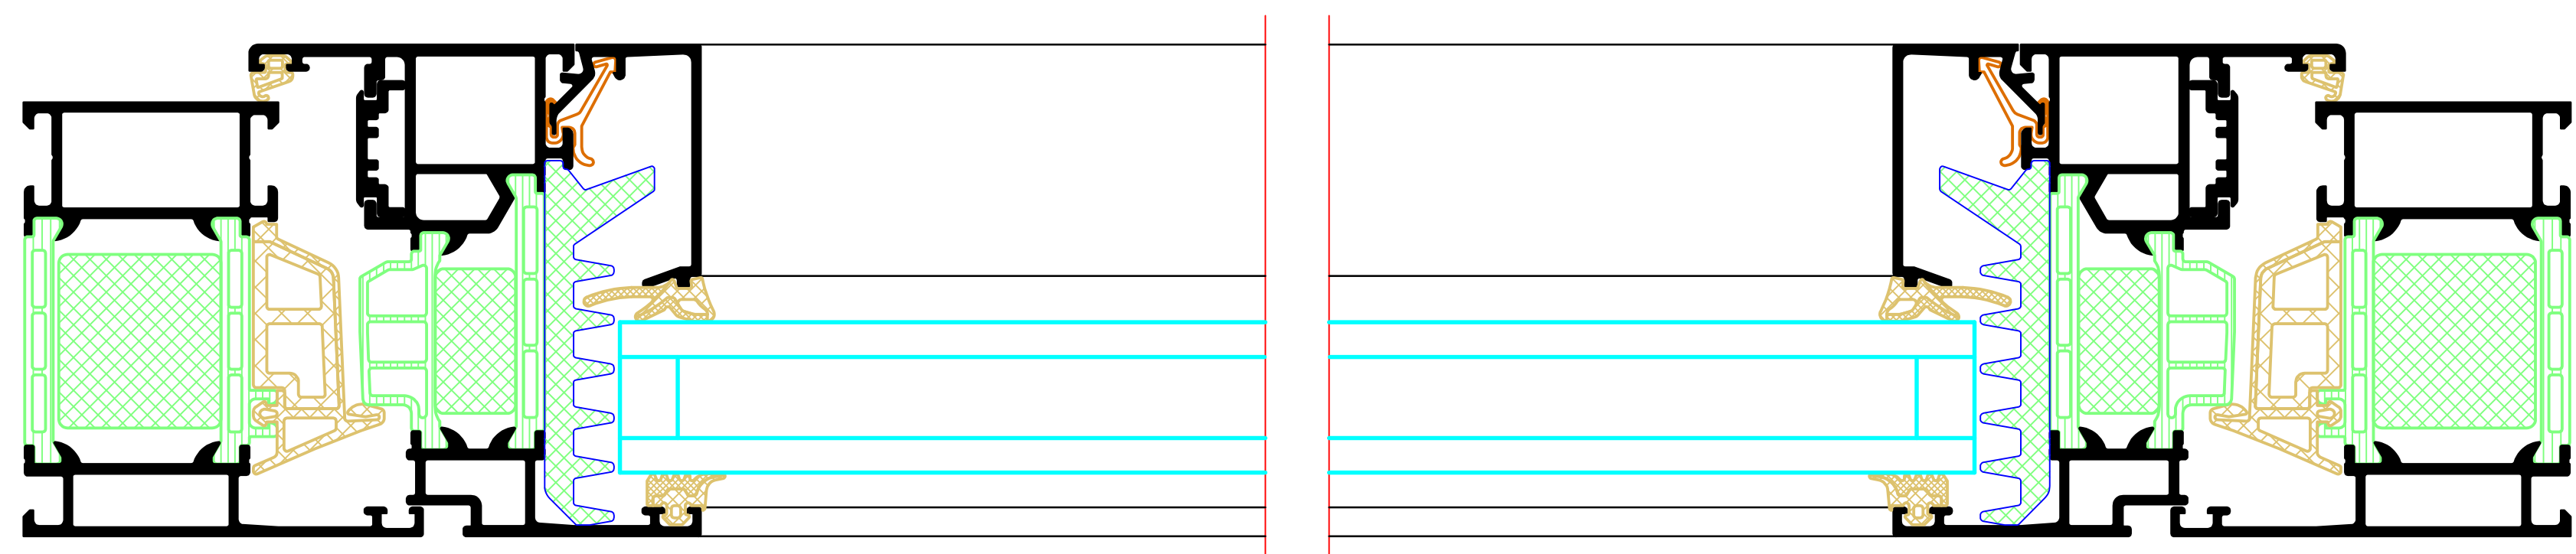[illegible]







Zweiflügelige Tür mit Festfeld und Oberlicht
Double-leaf door with fixed light and toplight

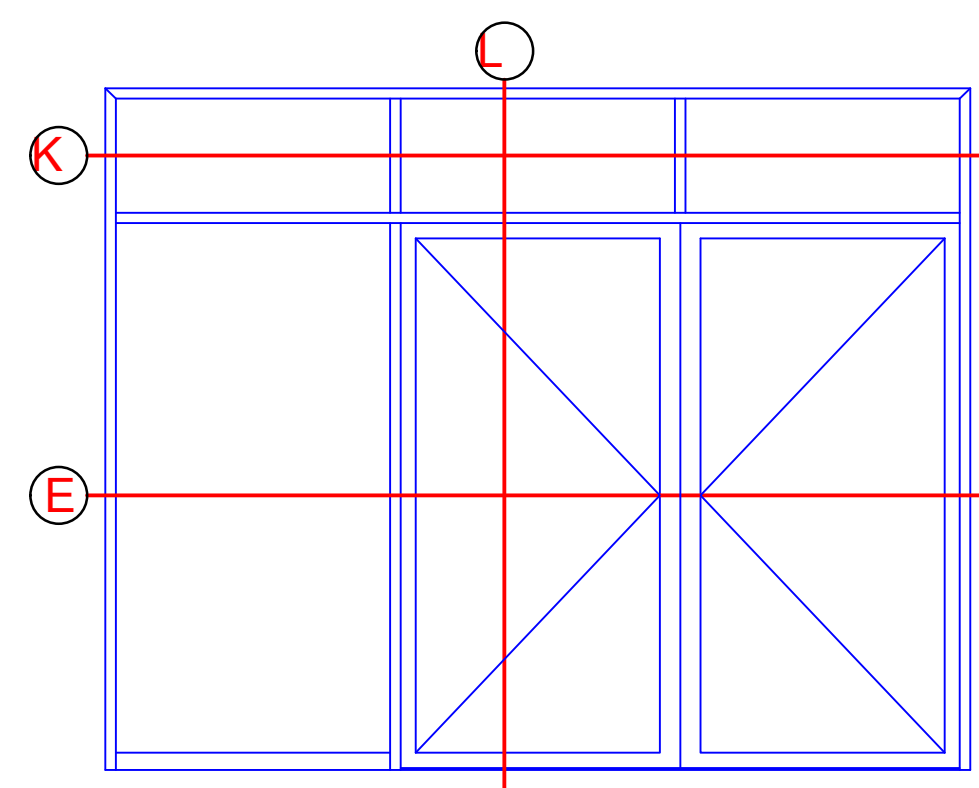




K





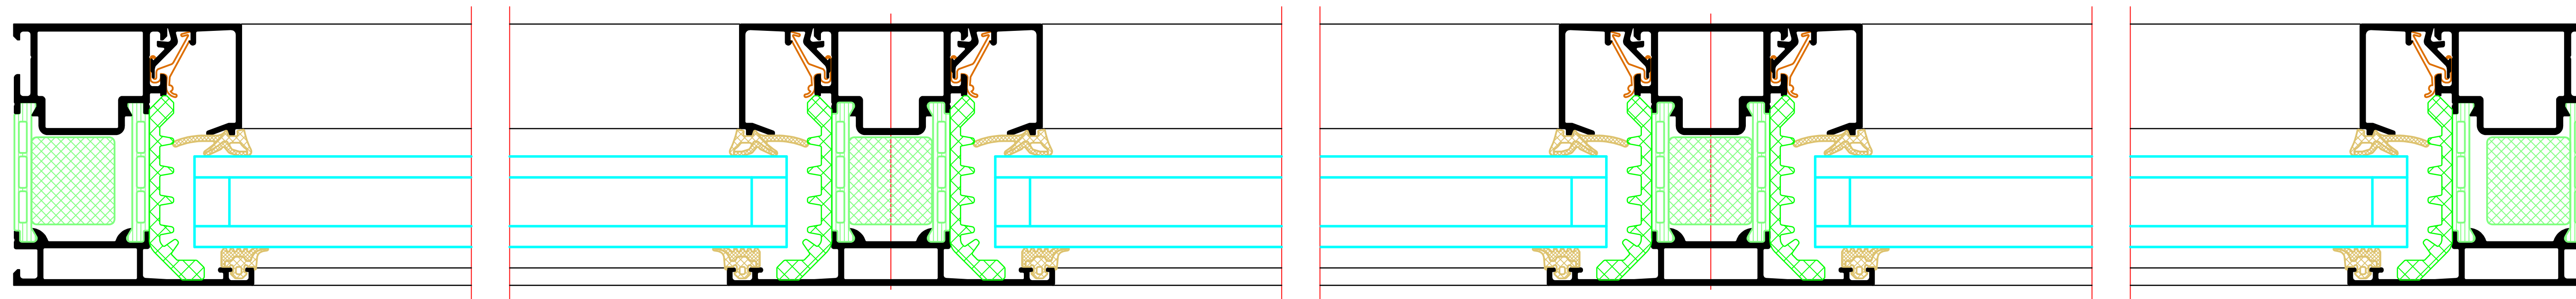


Ⓔ

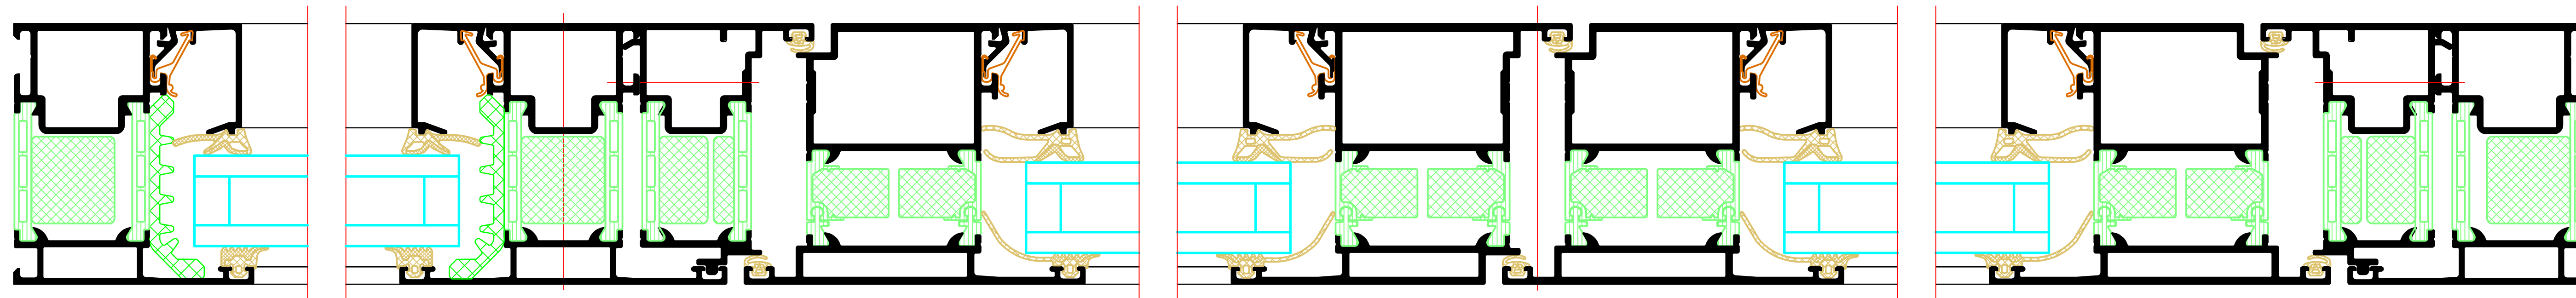


L

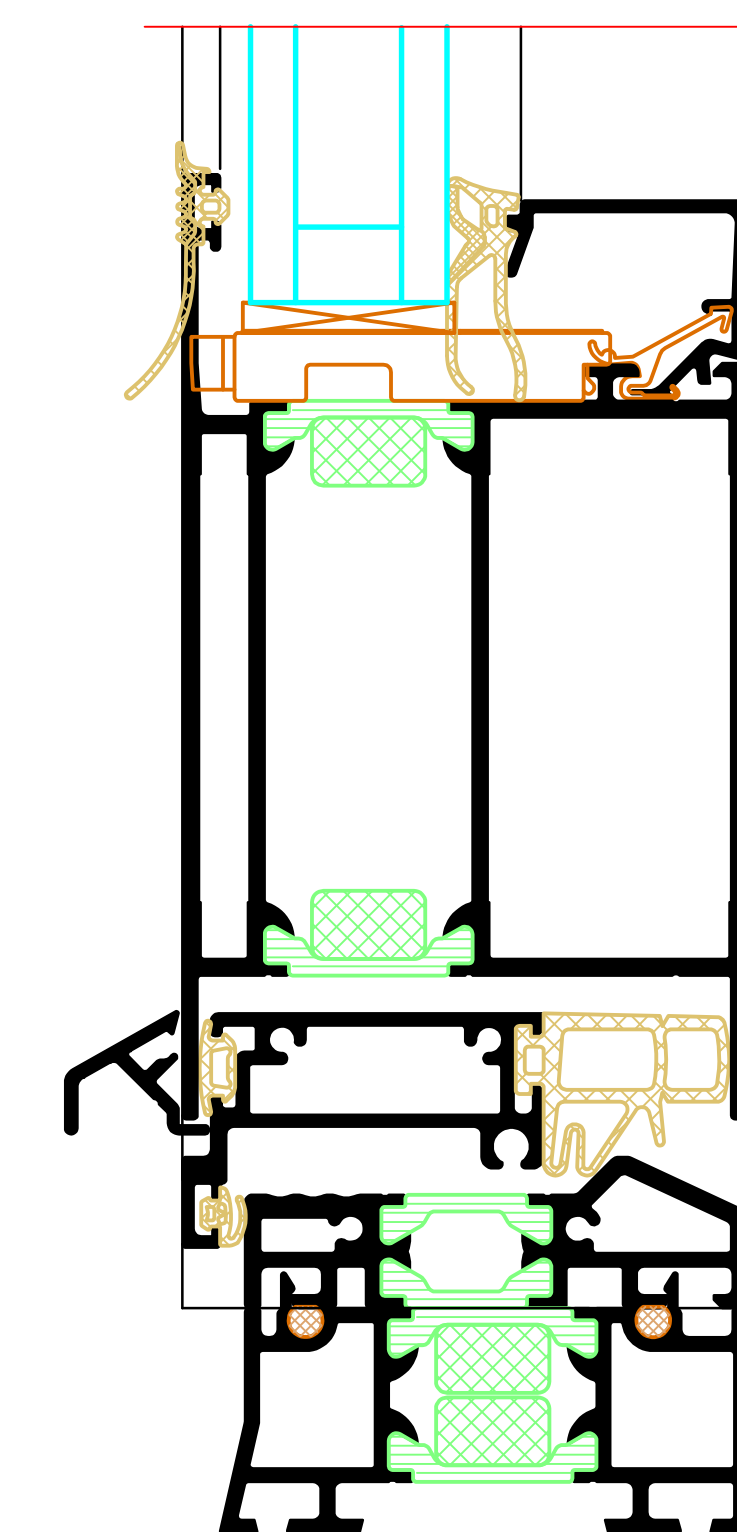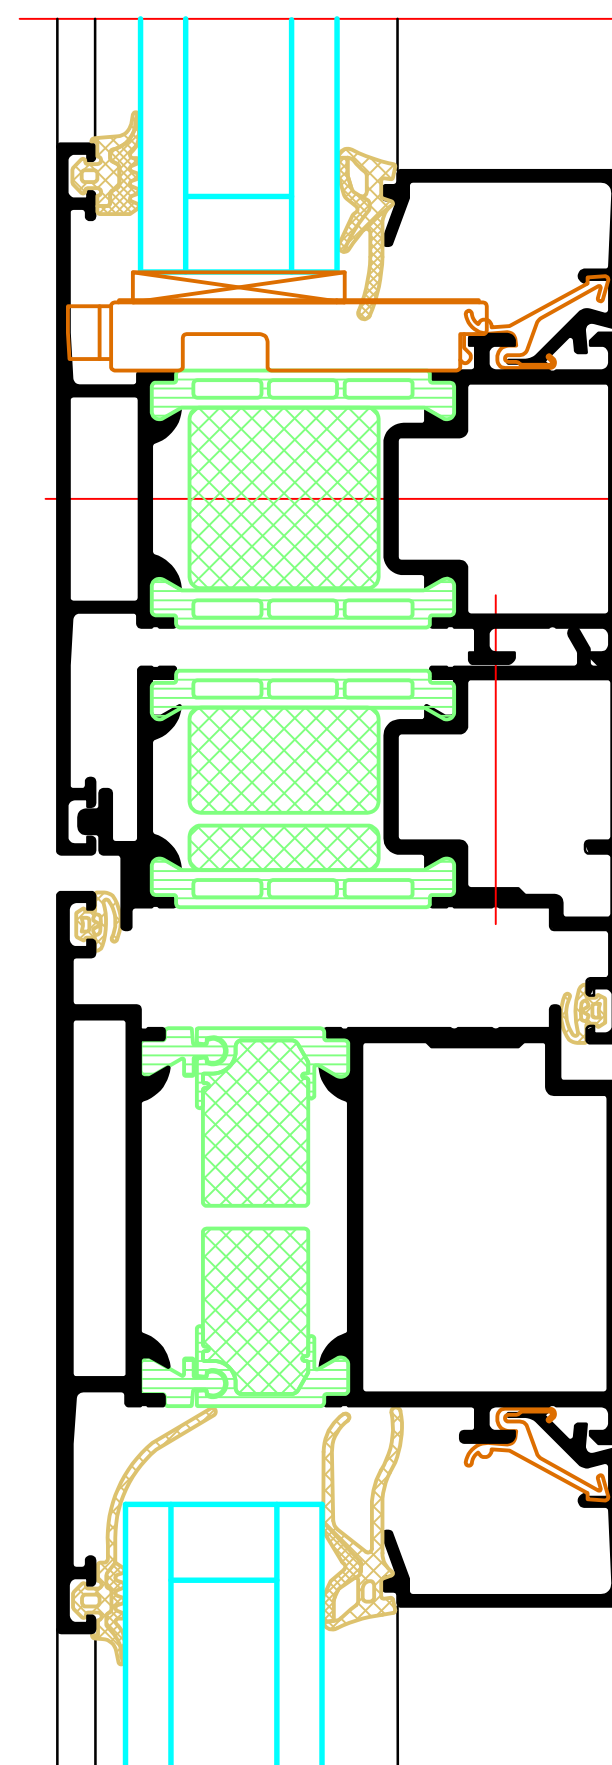
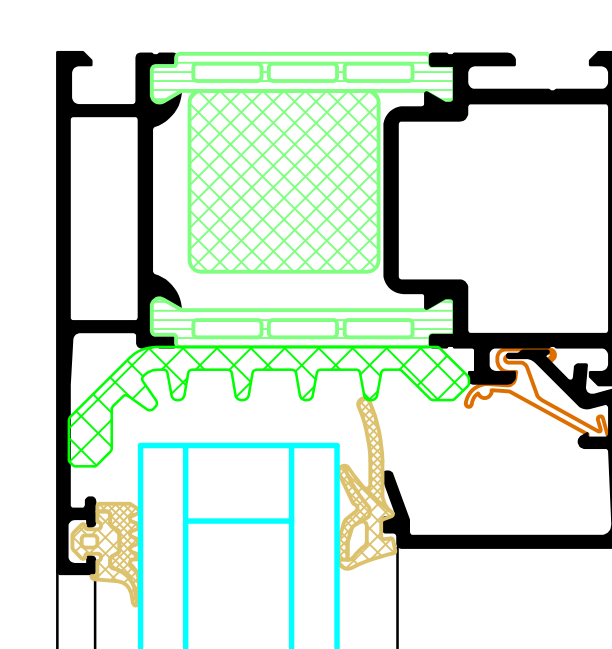
[illegible]

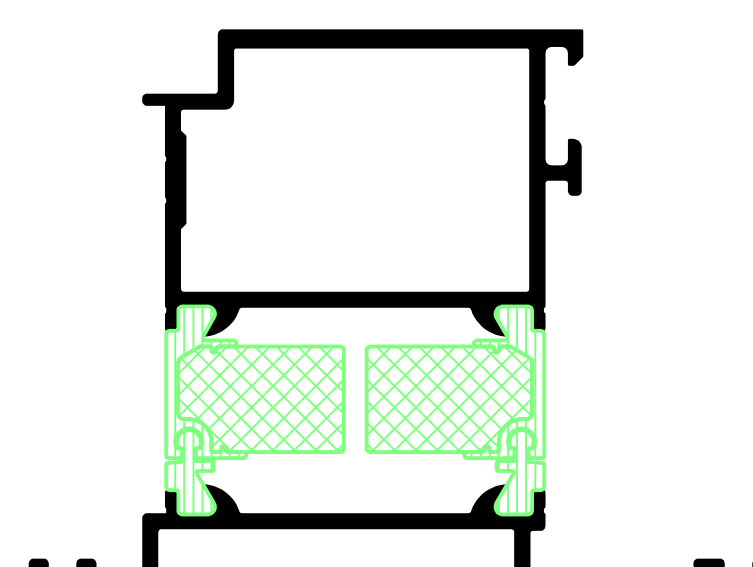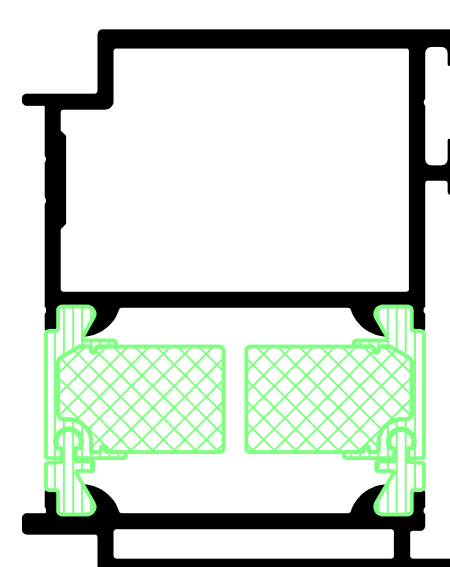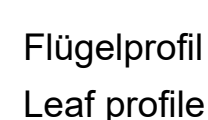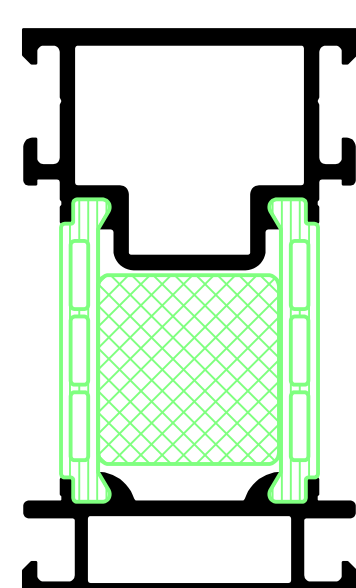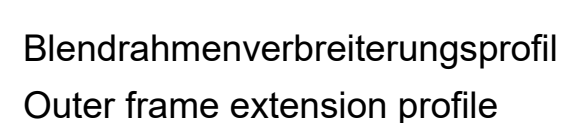



98

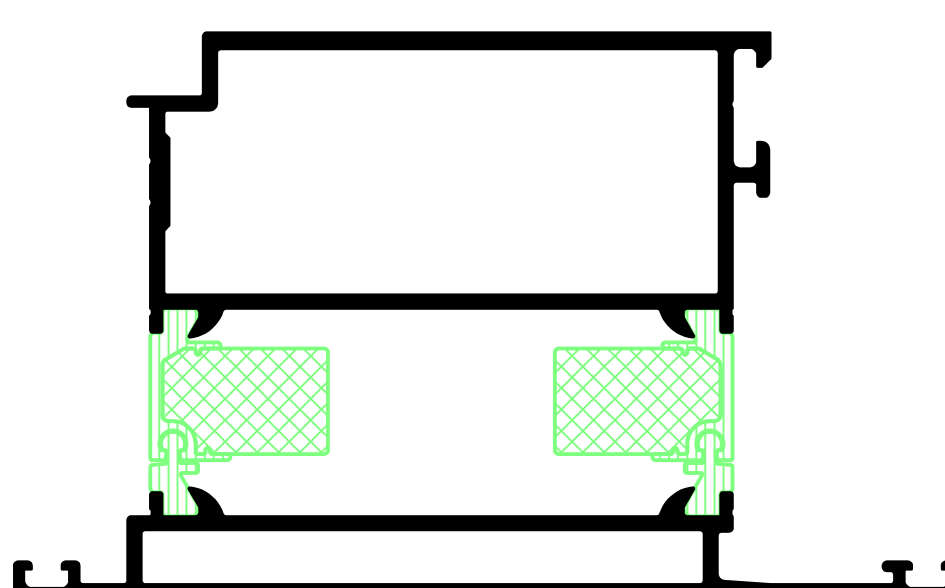












A horizontal number line with arrows at both ends. A tick mark is labeled '125'.

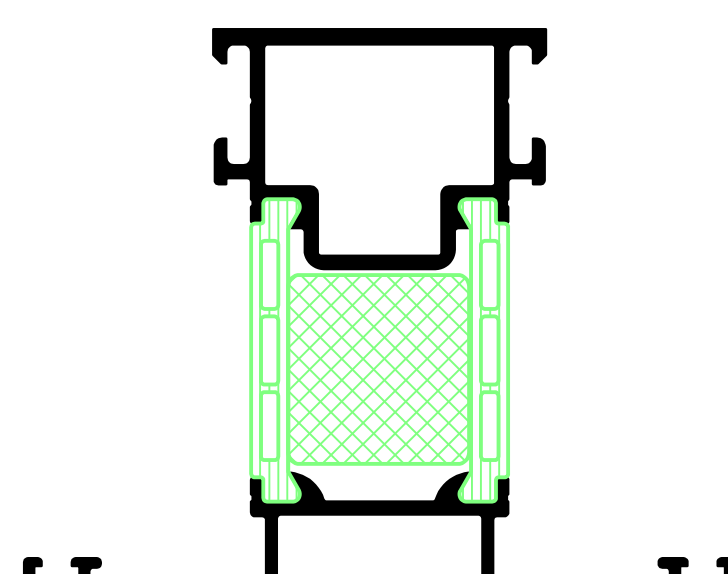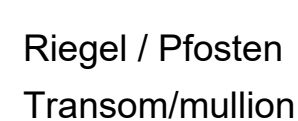

94

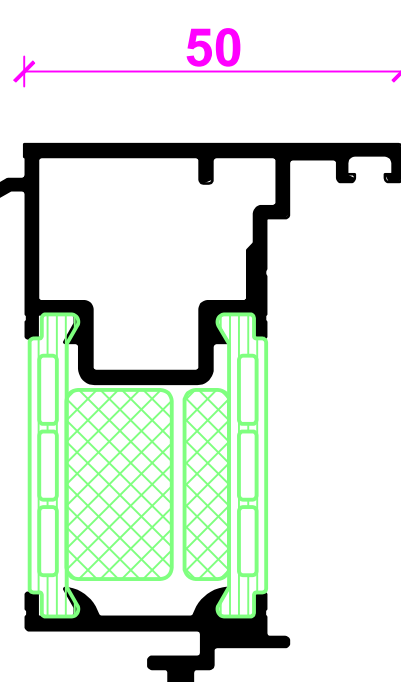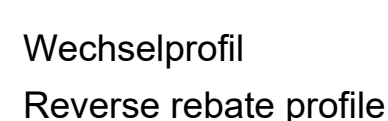


RECEIVED	DATE/TIME	INTERVIEW	DESCRIPTION	COMPUTED	
		CHANGE	DETERMINED BY	DATE	GONIPPT CHECKED BY
PLANNING PLAN CONTENT					
Riva Profilsysteme					
Riva Profile systems					
PROJECT PROJECT					PROJECT NR. PROJECT ME.
Tür RIVA ADS 75 HD HI Außen öffnend, flachenbüdig Door RIVA ADS 75 HD HI outward opening, flush-fitted					
BENEDICT + RIVA					
ASSOCIATED PARTNER CONTACT PERSON					
Mathias Andorje					
PLANNING STATUS	STATUS STATUS	PLANT/DRAWING FORMAT	MATERIAL SCALE	DESCRIPTION DETERMINED BY	COMPUTED DATE
PLANNING TIME		DRAWING			
PLANNING NUMBER					

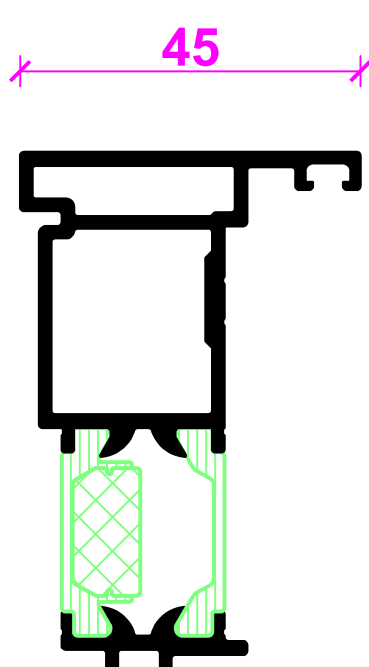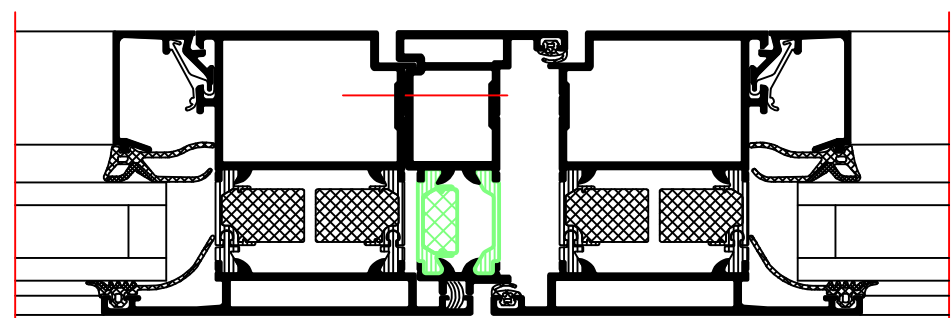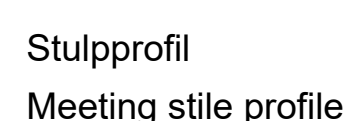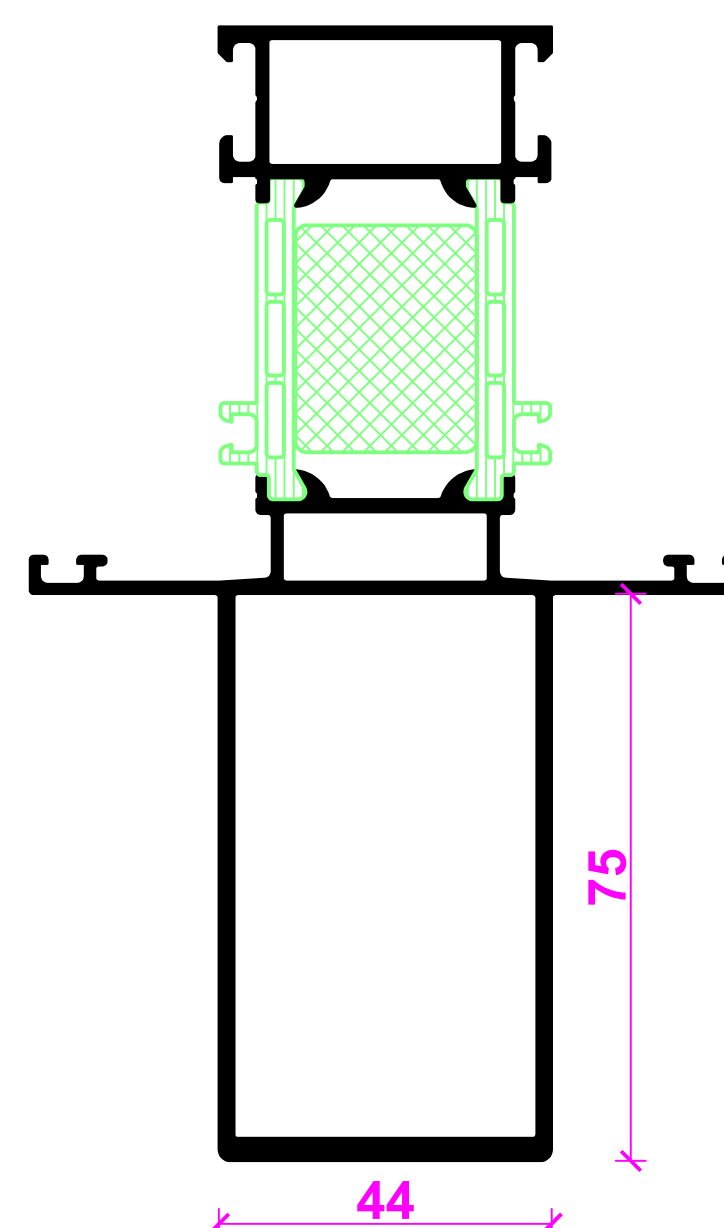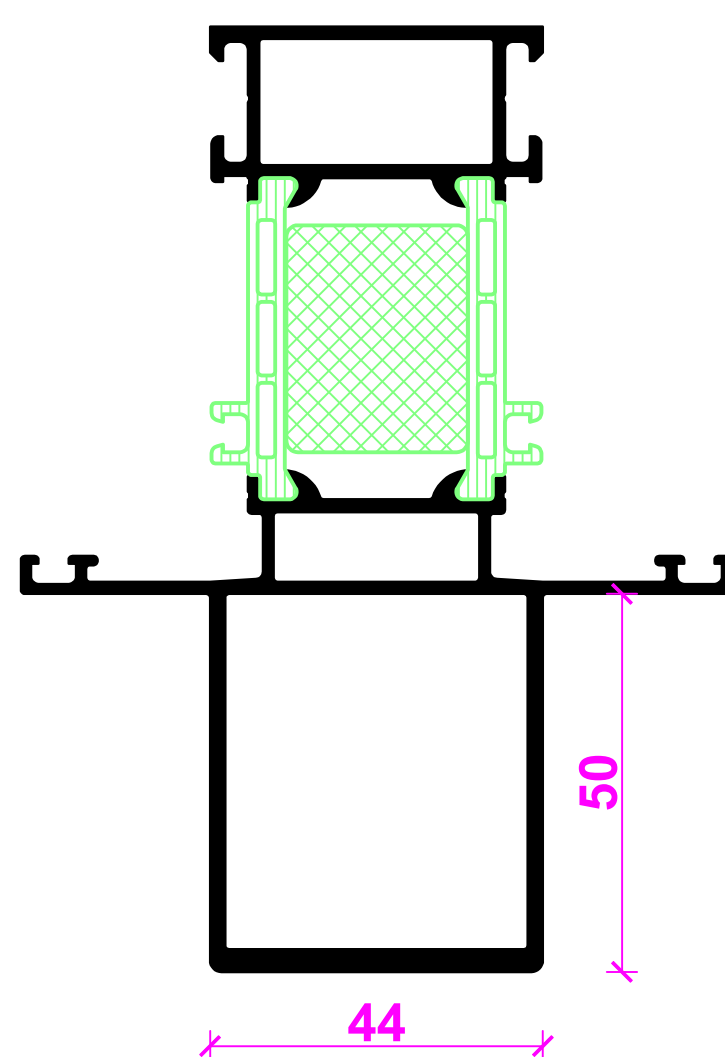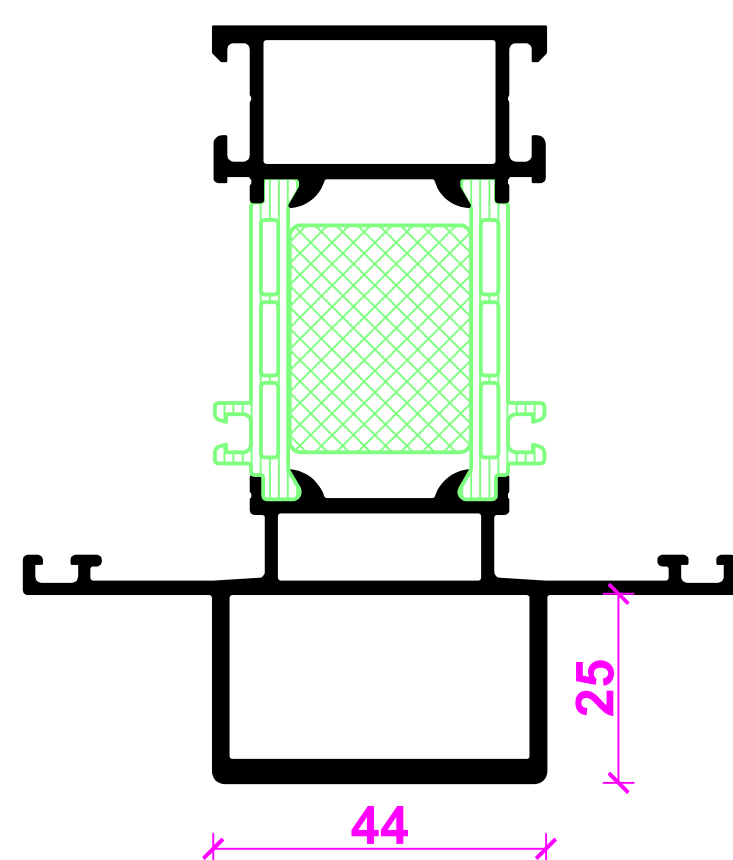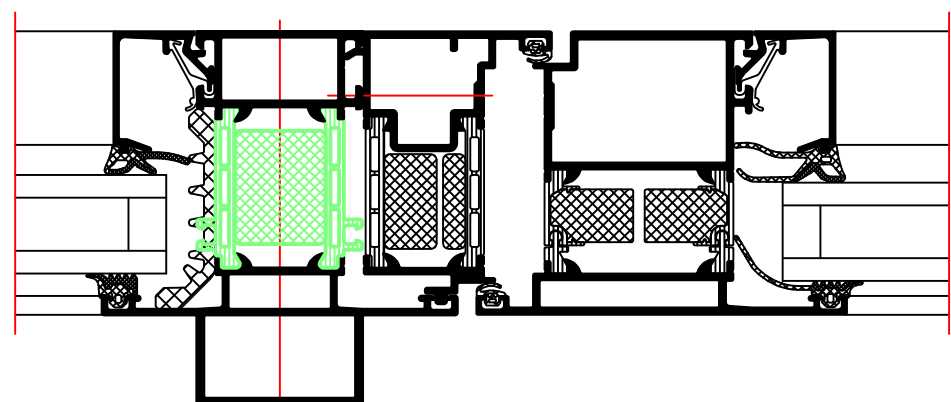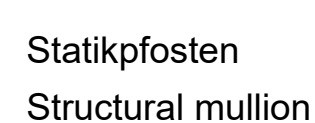
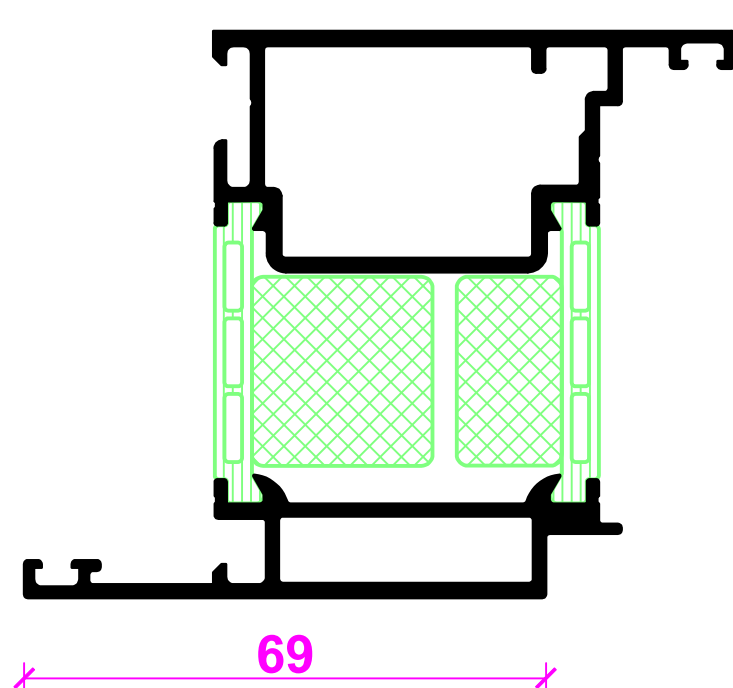
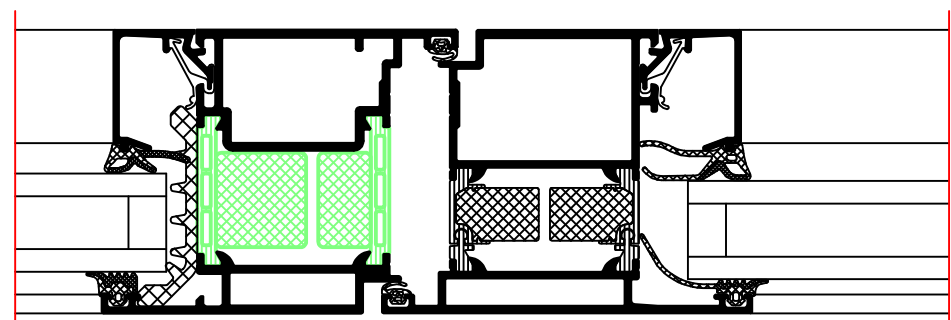
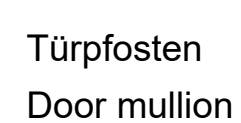


NEXT	DATE	MODIFIED	DESIGNED BY	CHECKED BY			
NEXT	DATE	CHANGE	DESIGNED BY	CHECKED BY			
PLANNING PLAN CONTROL				SATUR DATE			
Riva Profilsysteme Riva Profile systems							
PROJECT PROJECT						PROJECT NR.	PROJECT NR.
Tür RIVA ADS 75 HD.HI Außen öffnend, flüchfenbüdig Door RIVA.ADS 75 HD.HI outward opening, flush-fitted							
SALEWER CLIENT							
PLANNER/SEER PLANNER							
BENEDICT + RIVA							
ASSISTANT/FOR CONTACT PERSON			Mathias Andree				
PLAN PLAN	STATUS STATUS	PLANNING/FORMAT FORMAT	BASIS/BAS SCALE	DESIGNED/DESIGNED BY	CHECKED/CHECKED BY		
PLANNING/FORMAT	STATUS	FORMAT [m:n]	SCALE	E-1:10	E-1:10		
PLANNING/FORMAT DOCUMENT NUMBER							




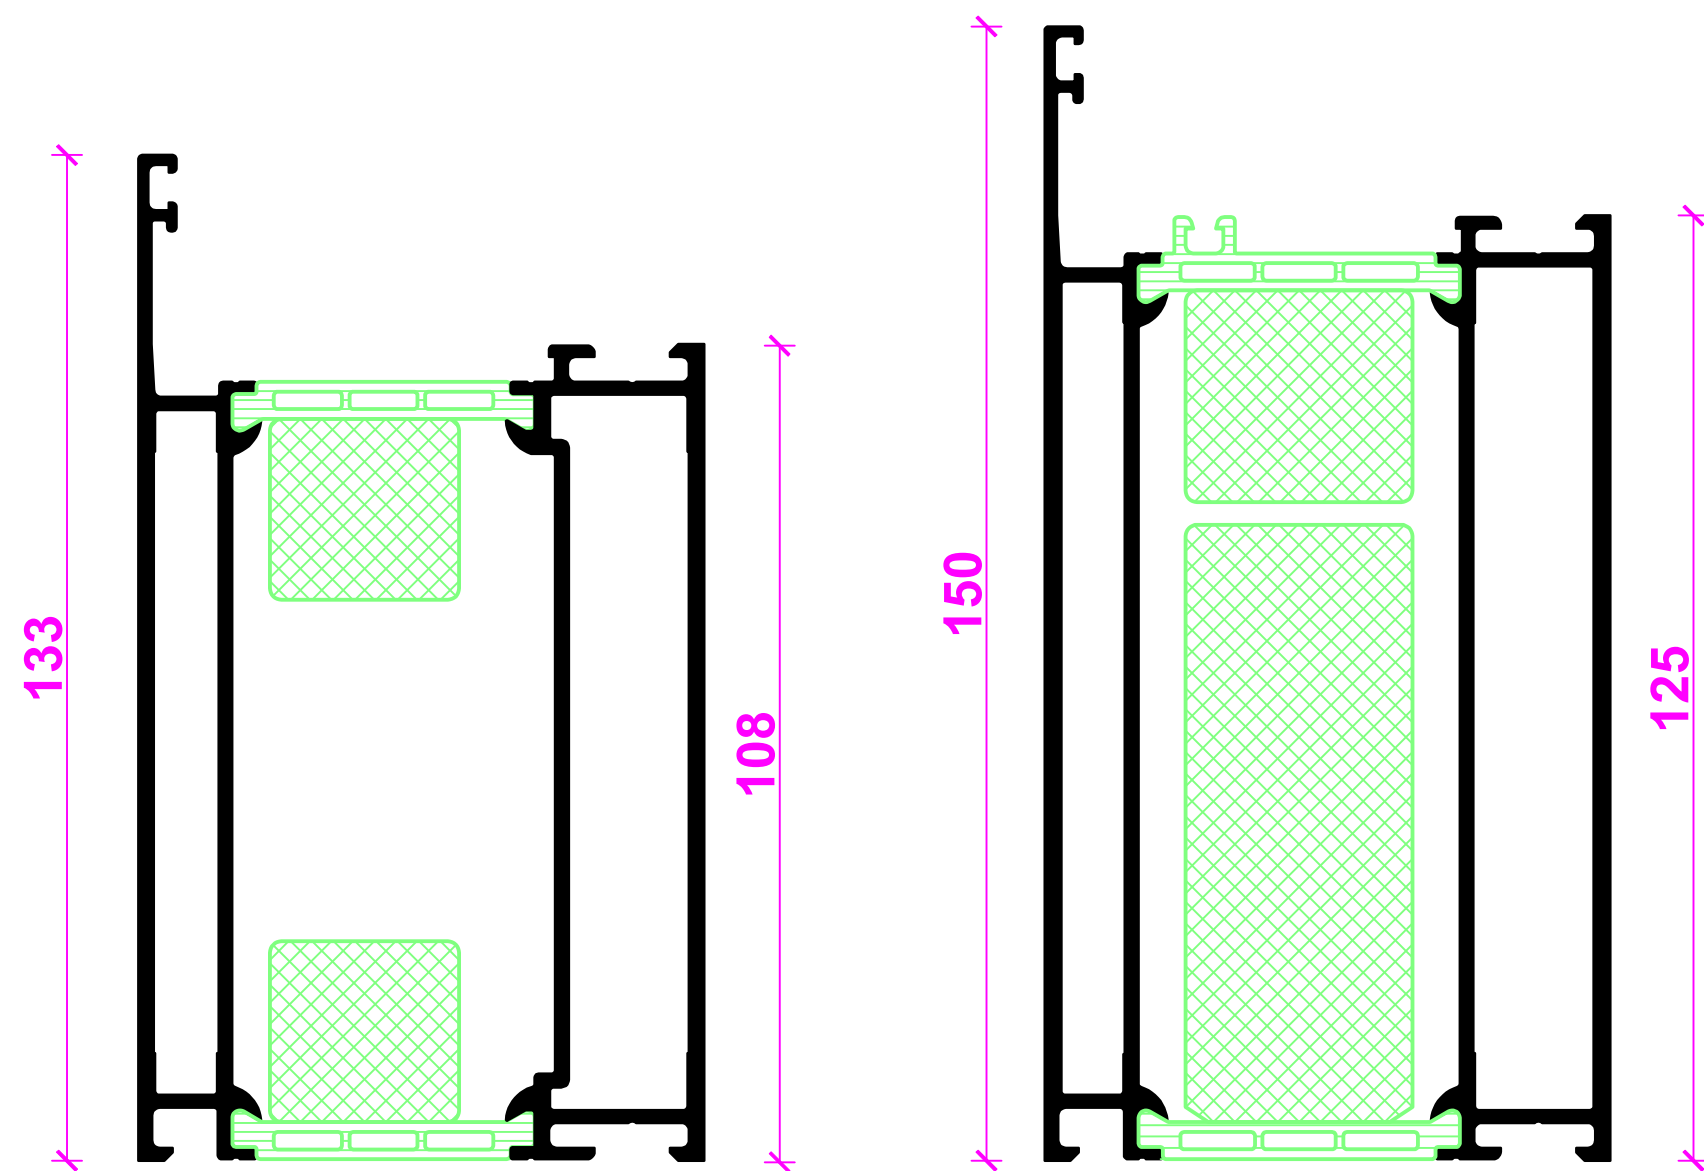





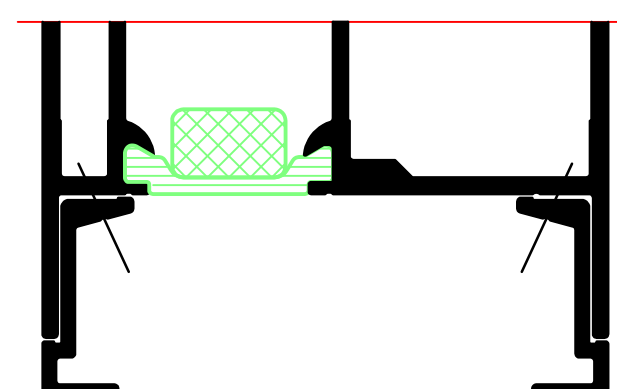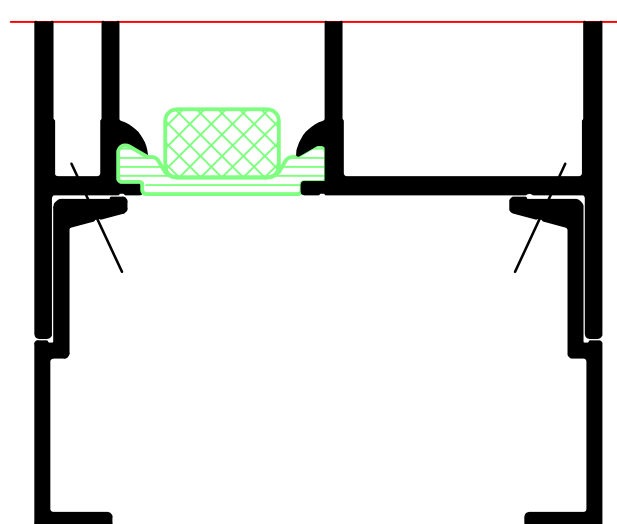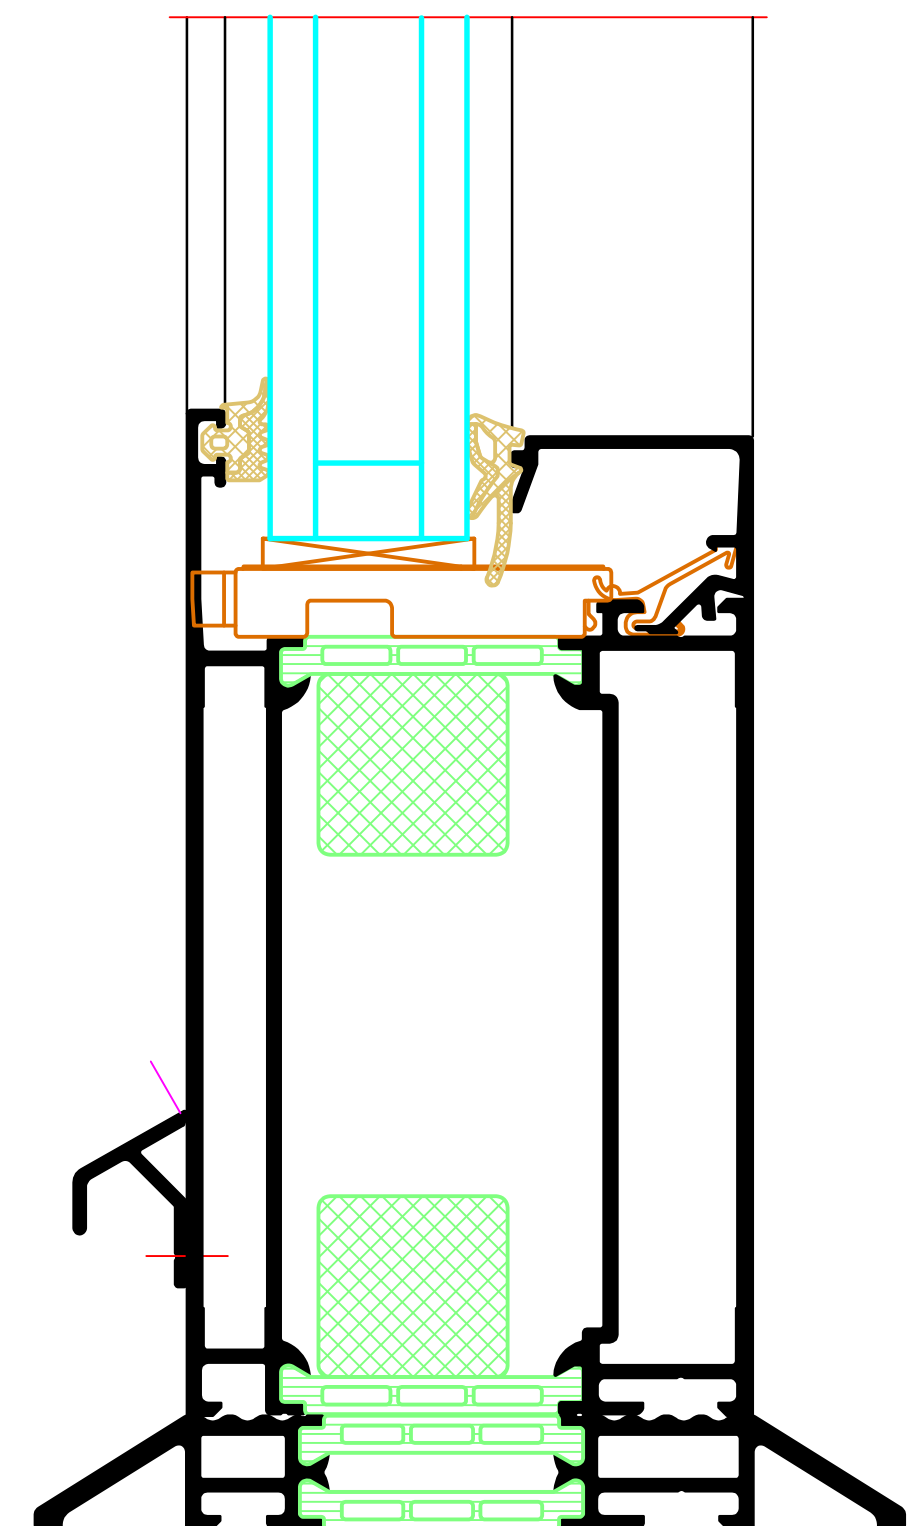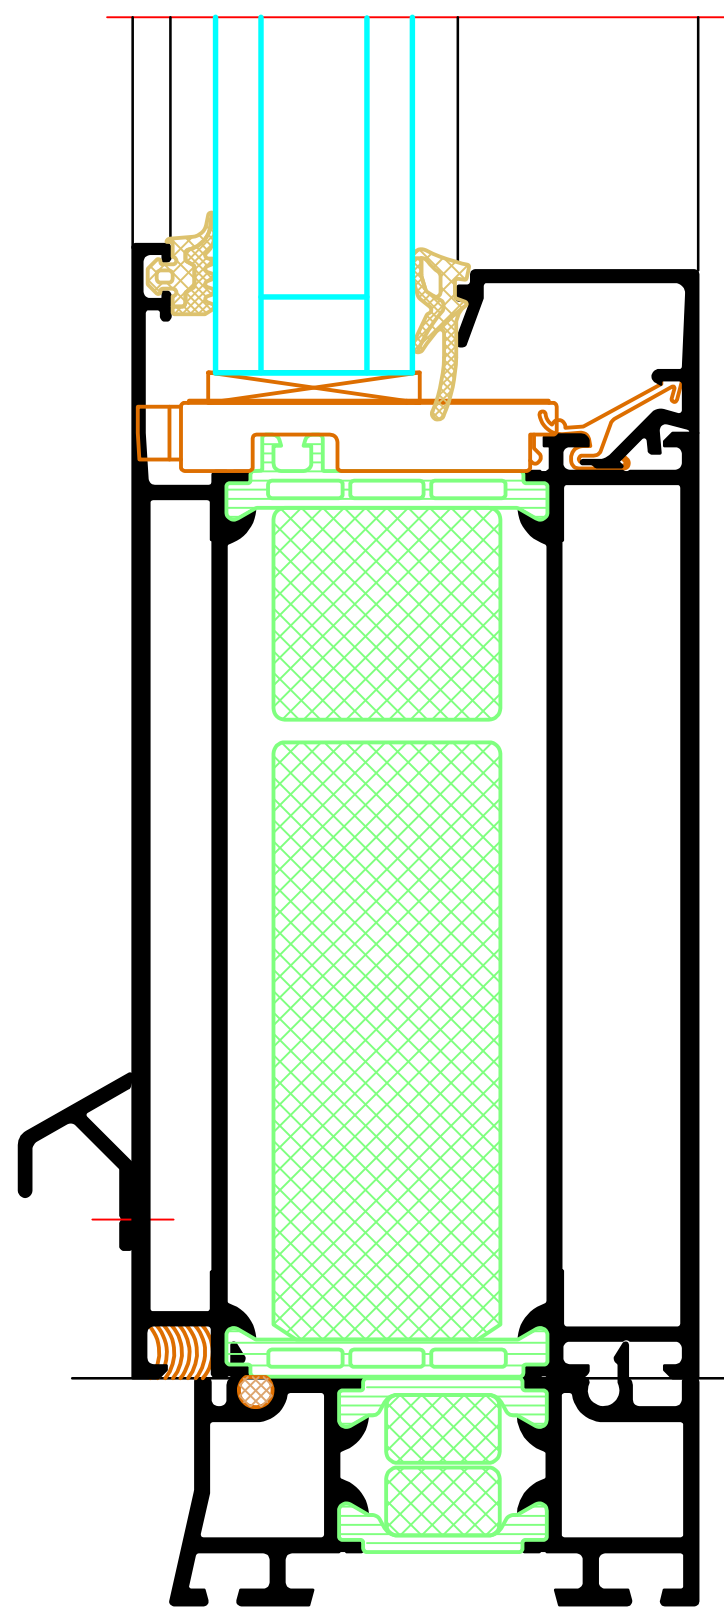[illegible]







Sockel Öffnungselement
Sill, opening unit

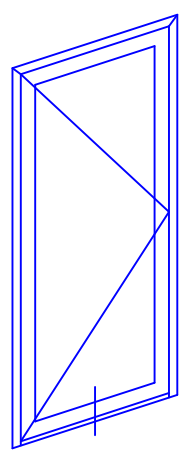

Profile
Profiles

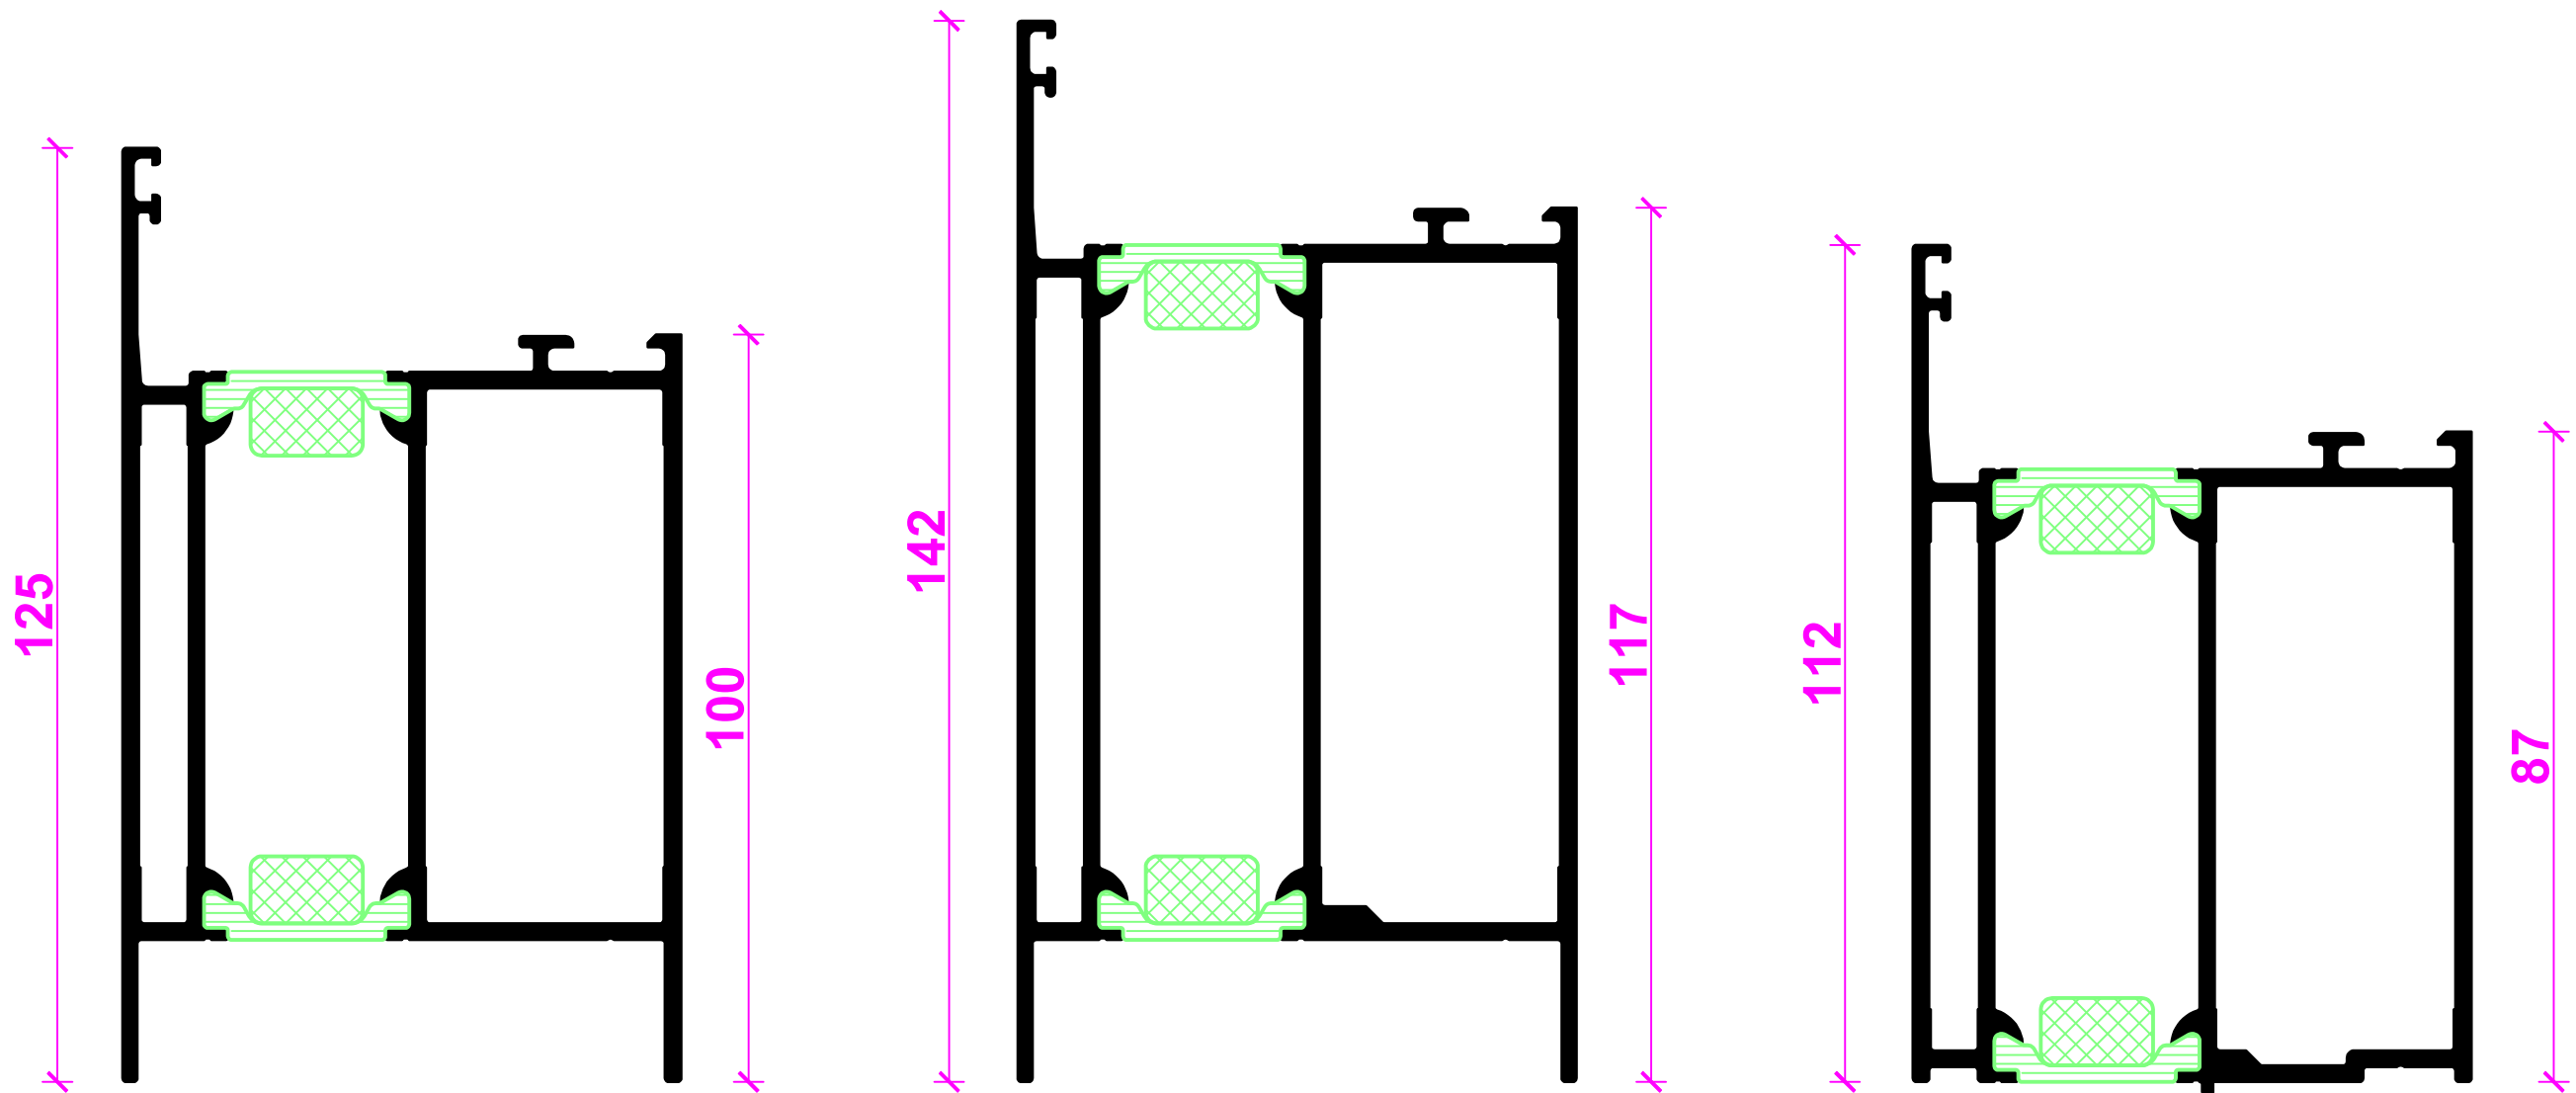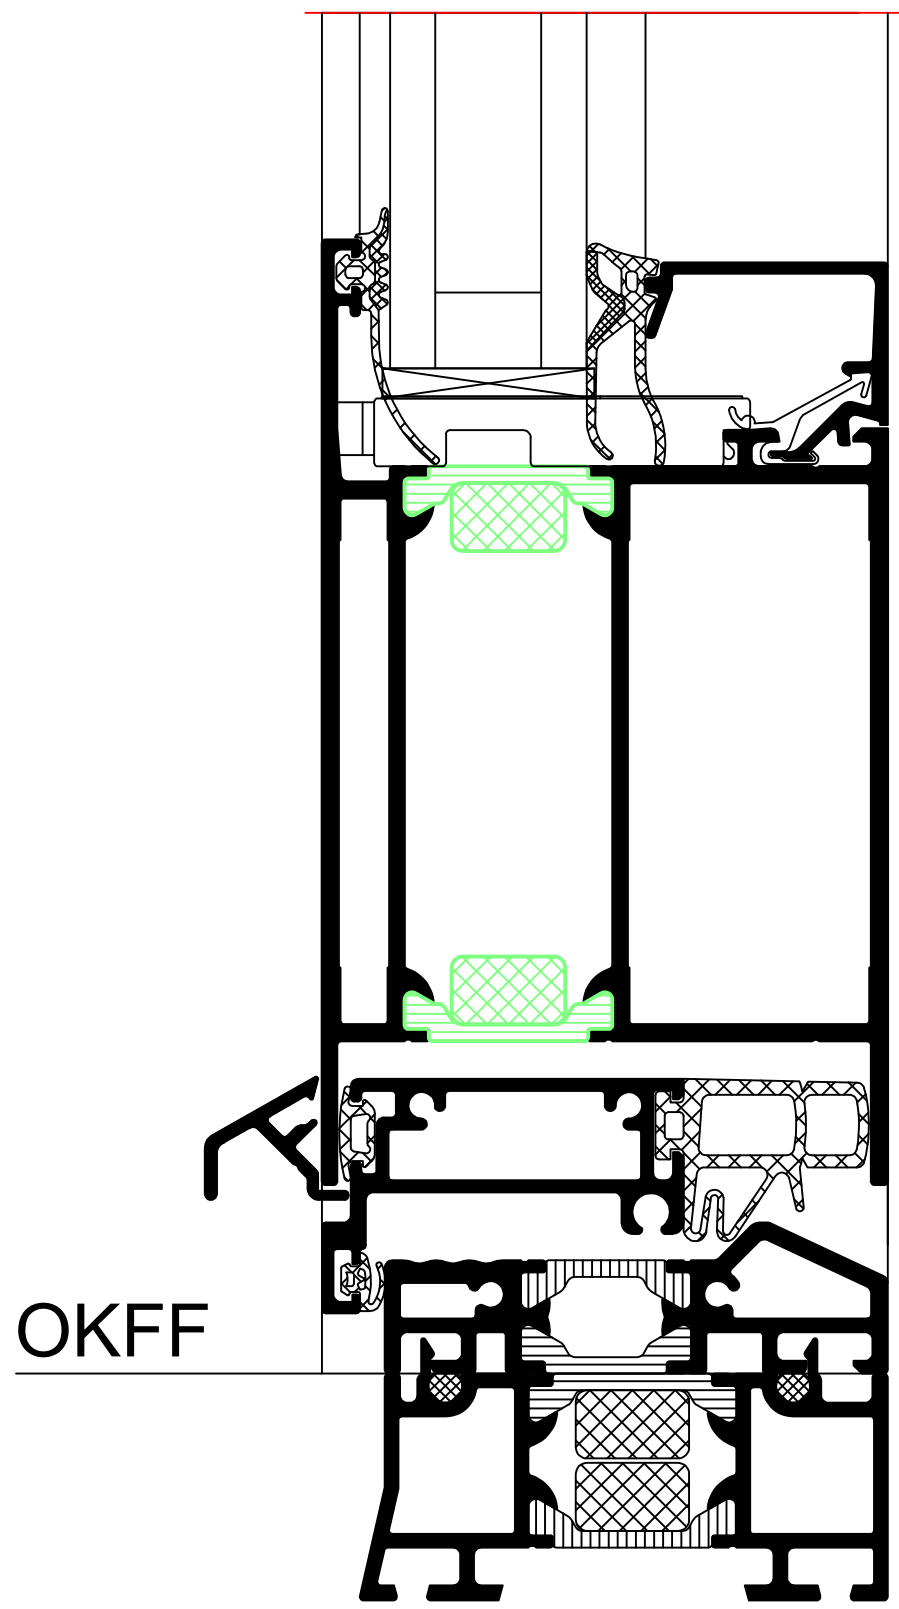


Varianten
Options

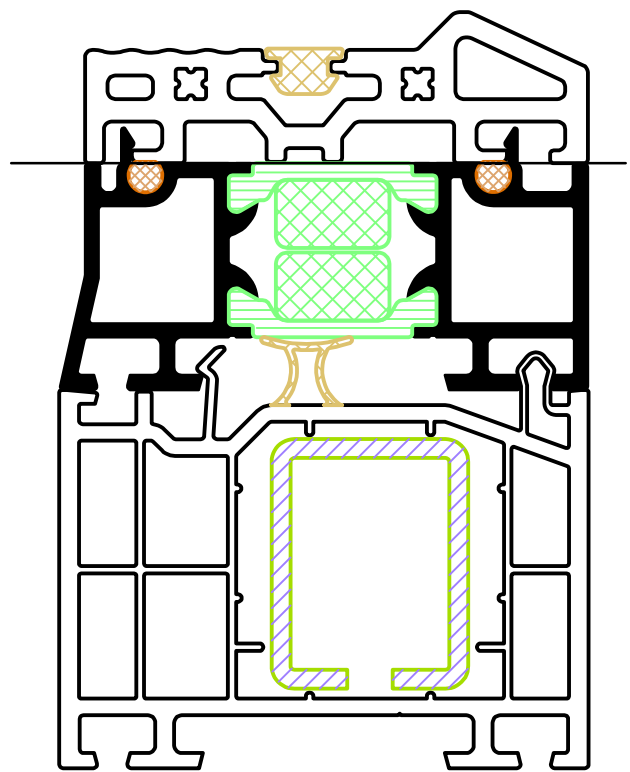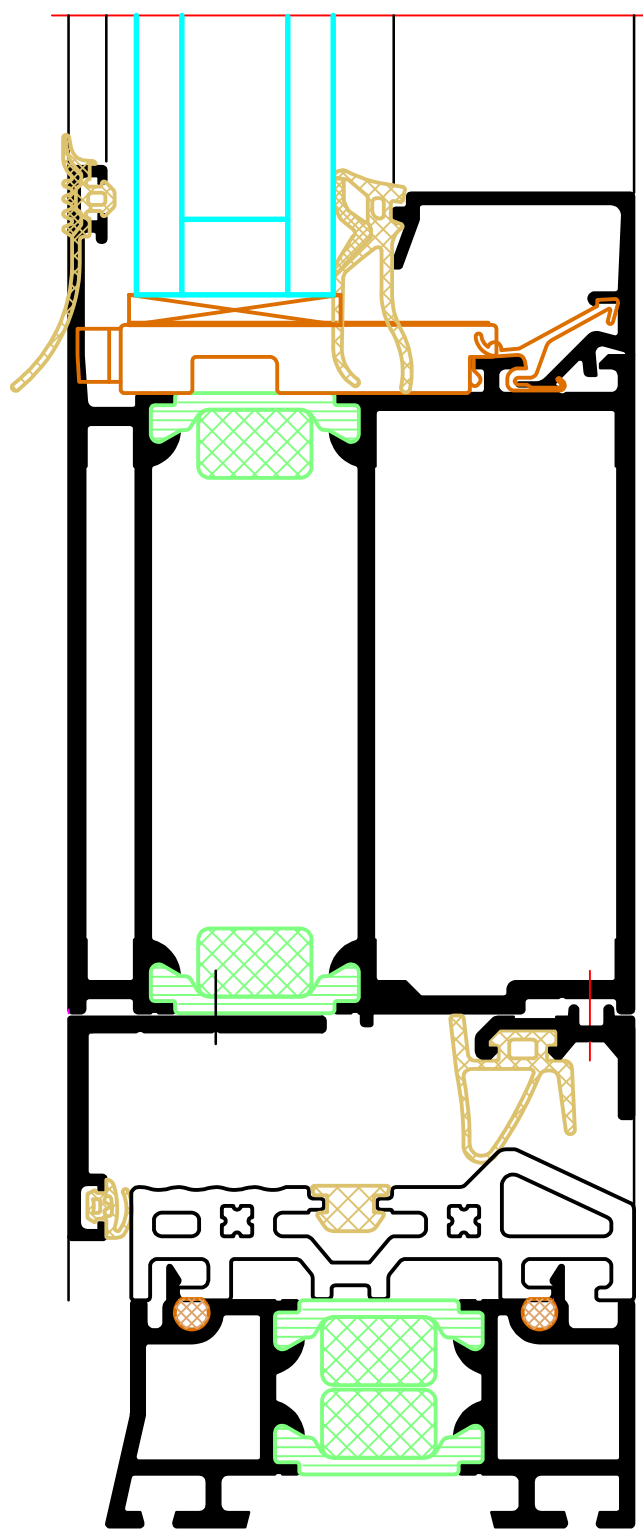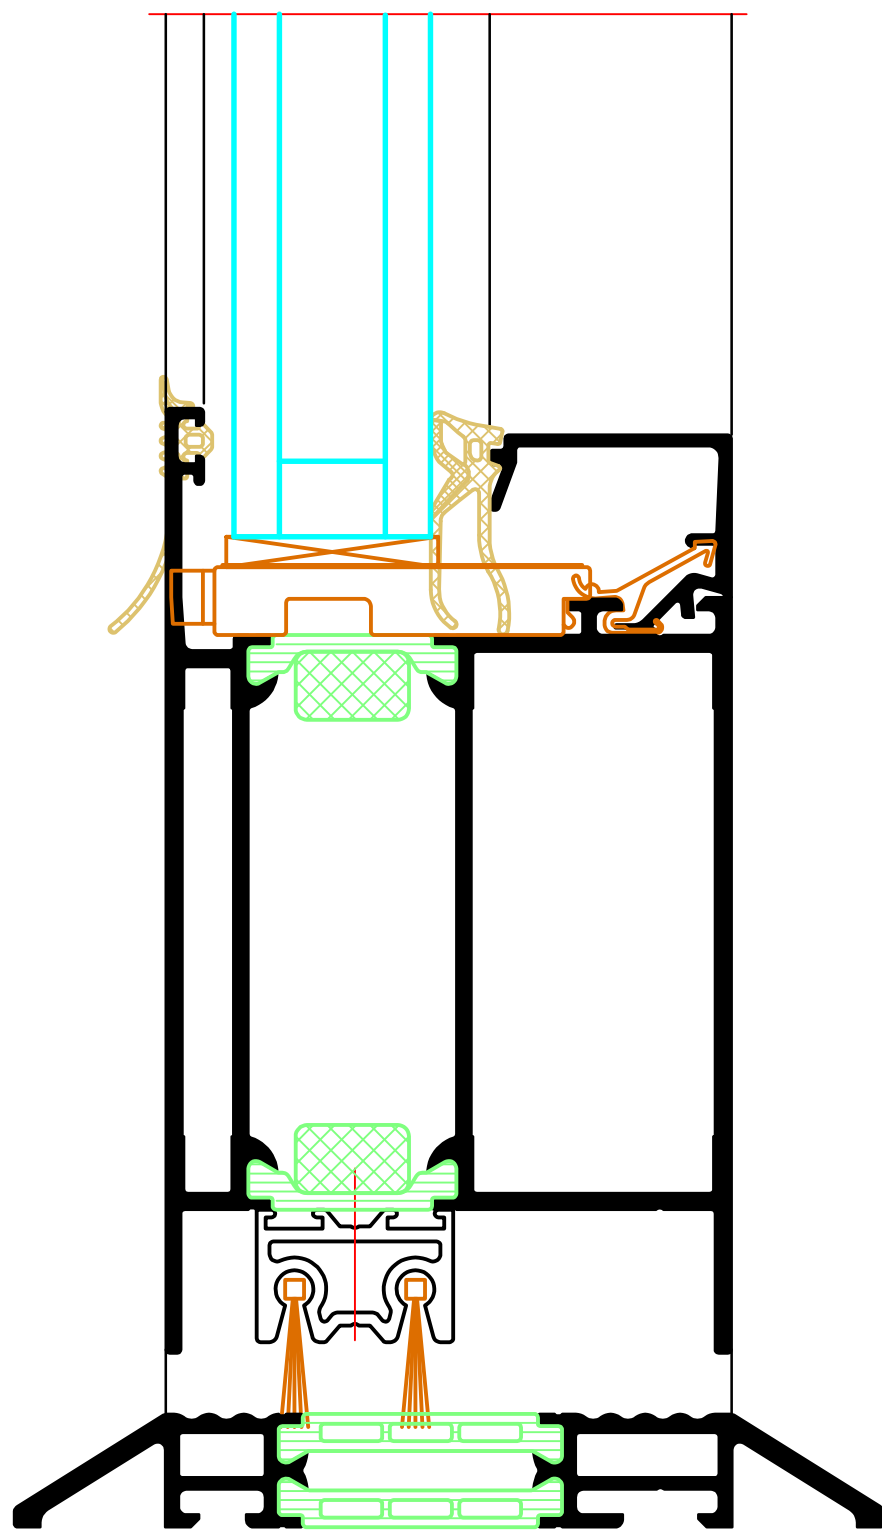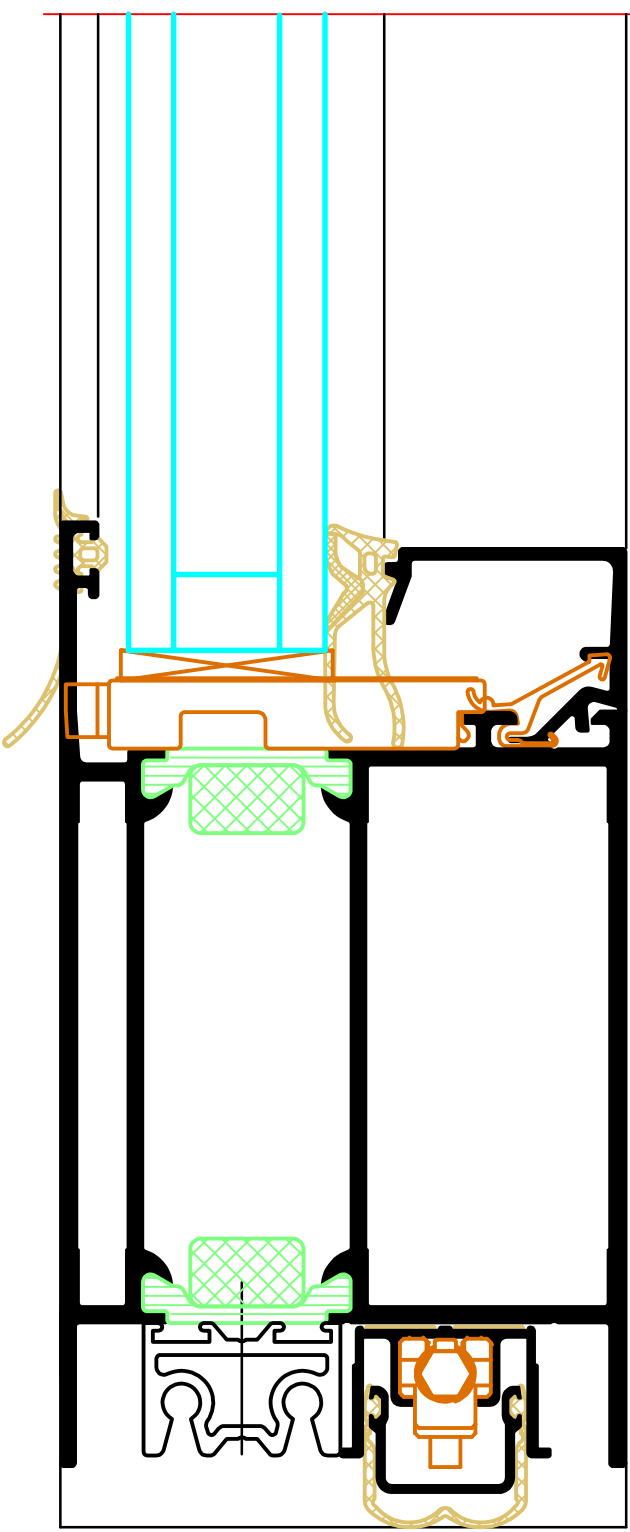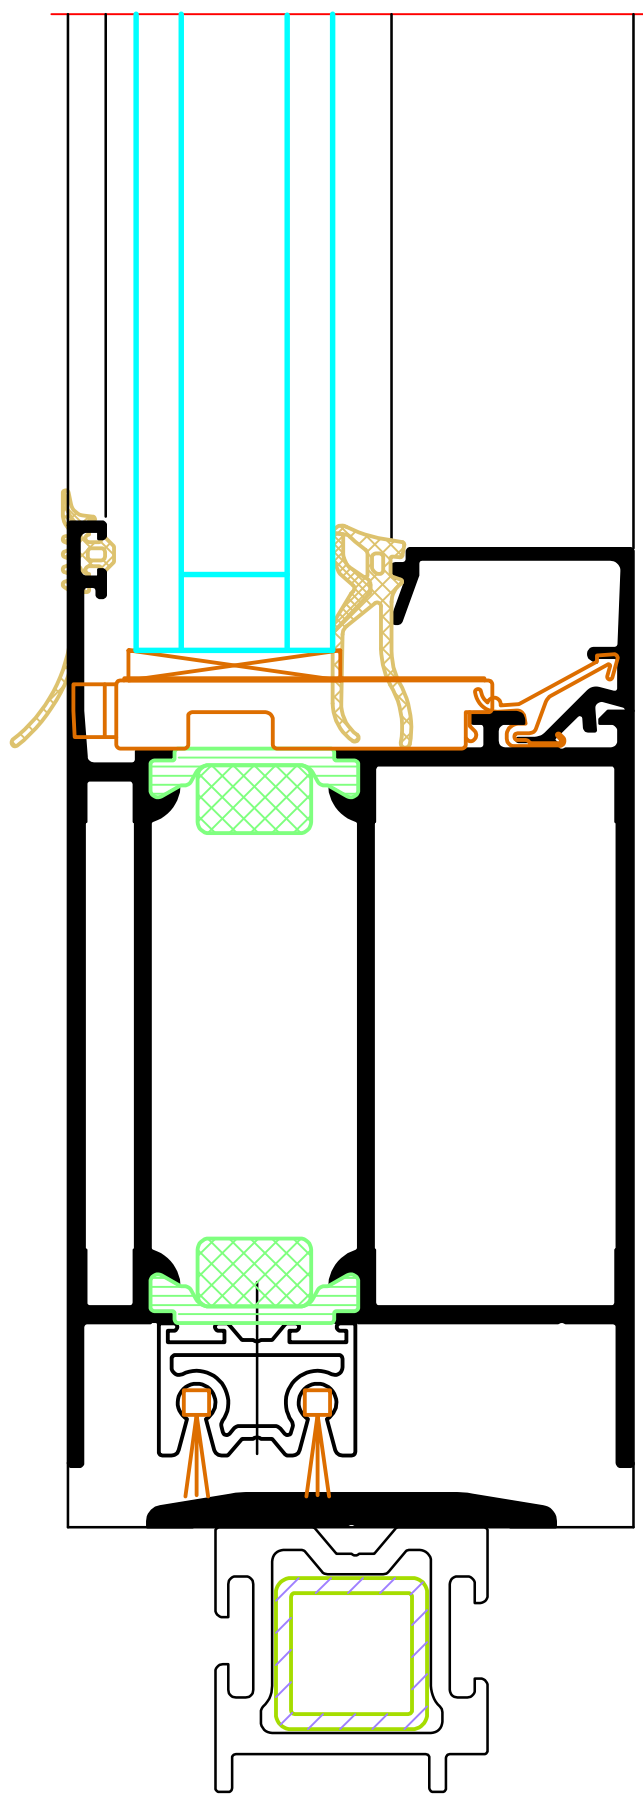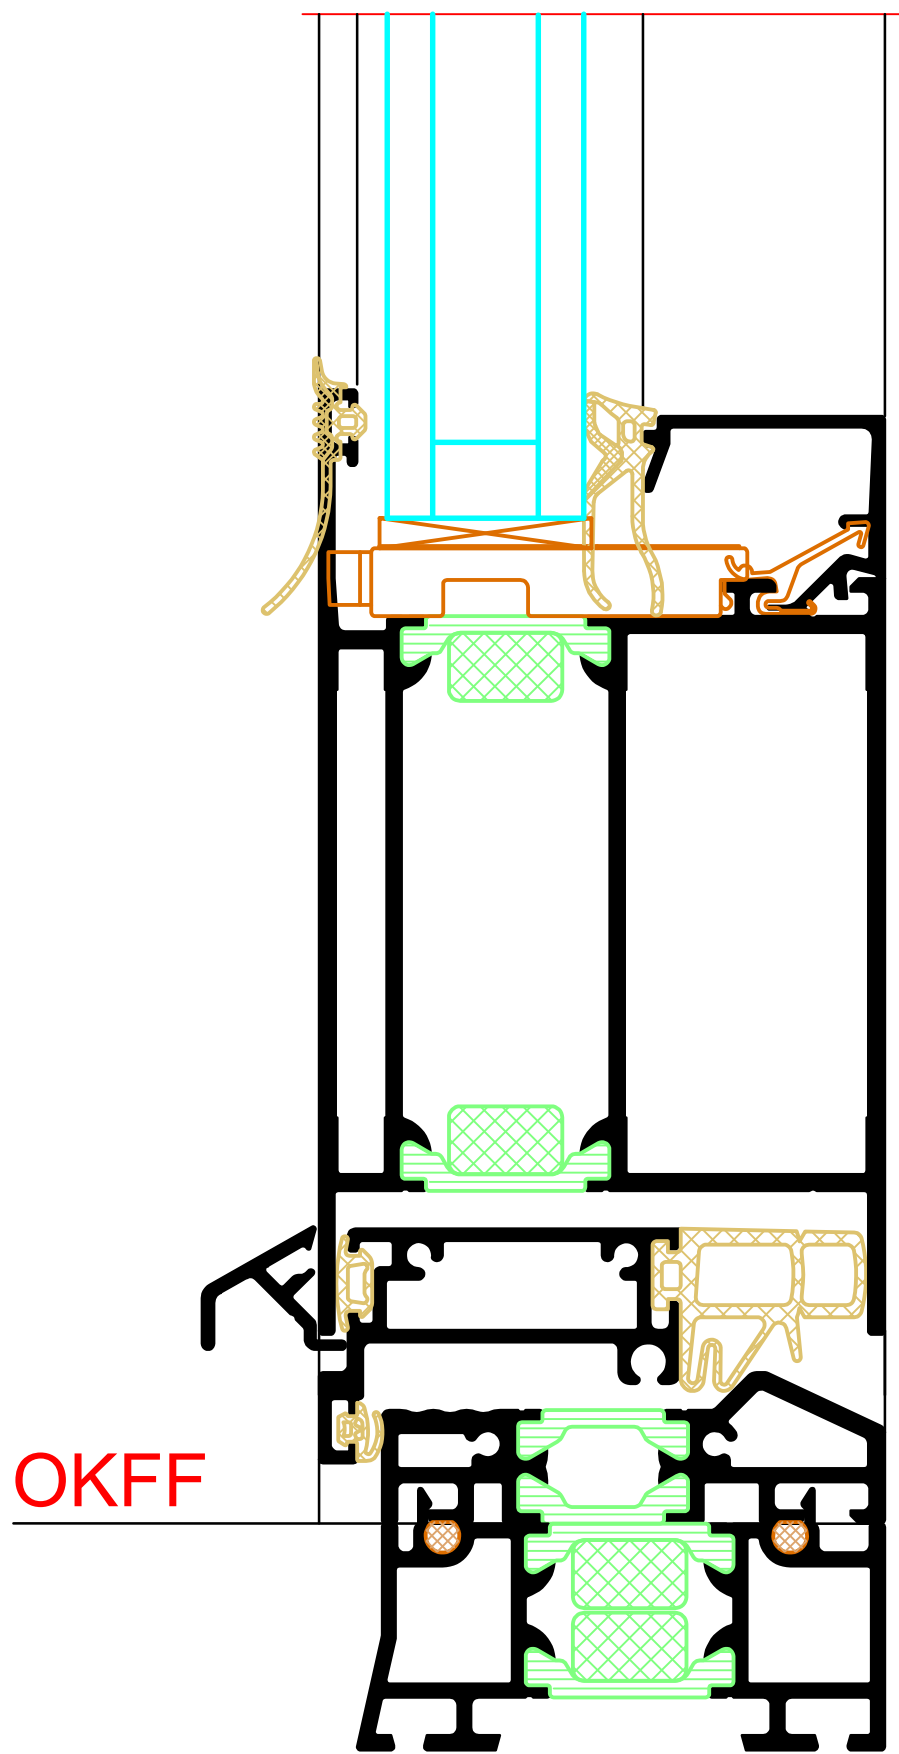

INDEX	DATE	REVISION	DESIGNED BY	CHECKED BY	
PLAN/NAME	DATE	CHANGE	DATE	DATE	
PLAN CONTENT	Riva Profilsysteme Riva Profile systems				
PROJECT	Tur RIVA ADS 75 HD.HI Außen öffnend, flächenbündig Door RIVA ADS 75 HD.HI outward opening, flush-fitted				PROJECT NR. PROJECT NR.
BAUHER	CLIENT				
PLANVERFASSER	PLANNER				
ANSCHREIBPARTNER	BENEDICT + RIVA				BENEDICT + RIVA GmbH Rödelstrasse 13 04229 Leipzig, Germany
PLANART	STATUS	PLANFORMAT	MAßSTAB	DESIGNED BY	CHECKED BY
PLANNING TYPE	STATUS	FORMAT	SCALE	DESIGNED BY	CHECKED BY
PLANUMMER	DOCUMENT NUMBER				


Wall with composite thermal insulation system

Oberer Anschluss
Top attachment

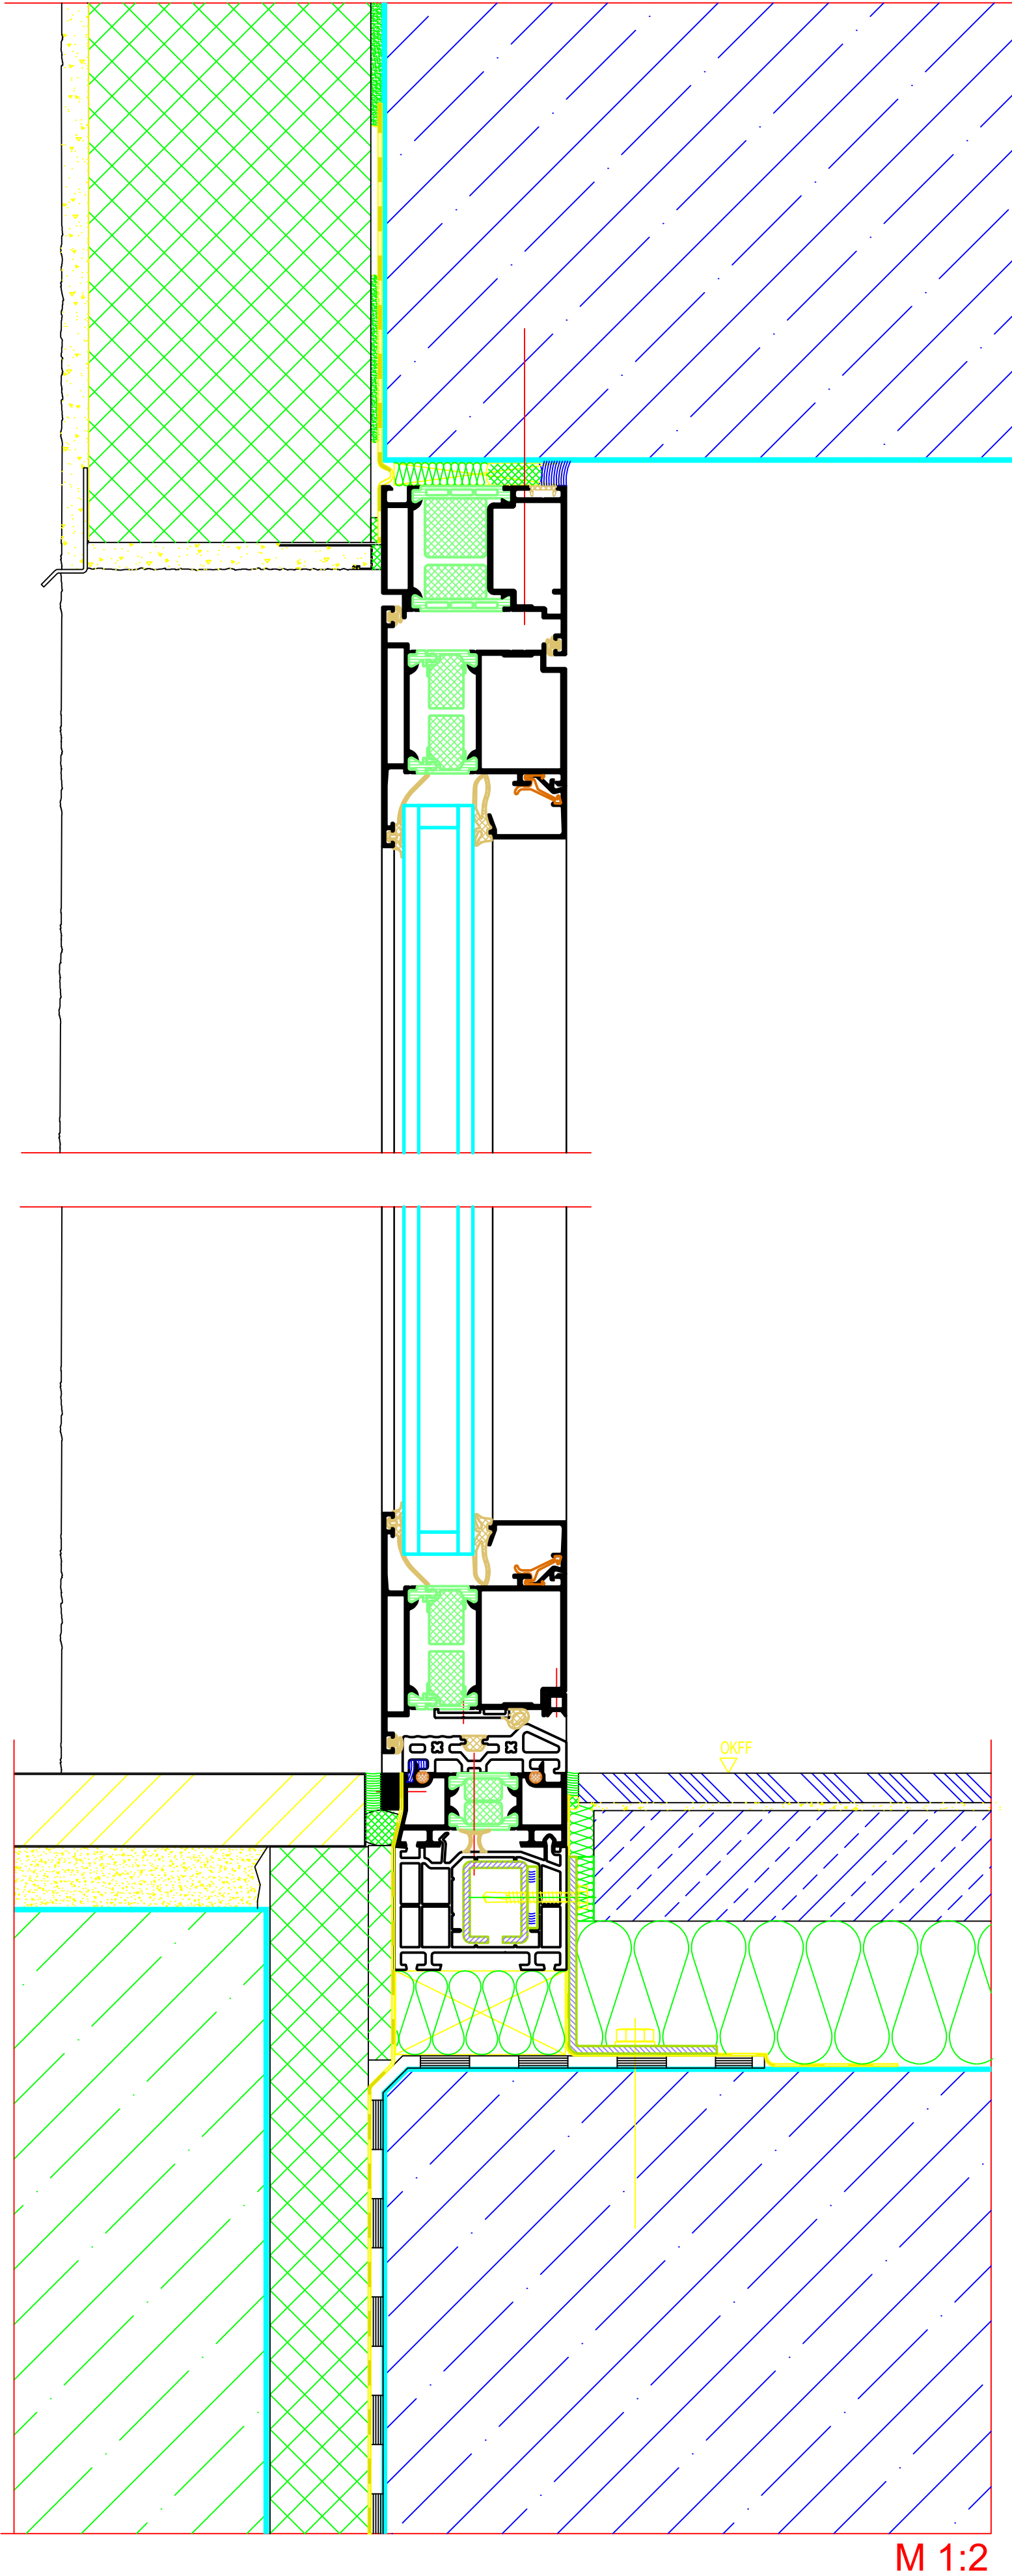

Unterer Anschluss
Bottom attachment

Seitlicher Anschluss
Side attachment

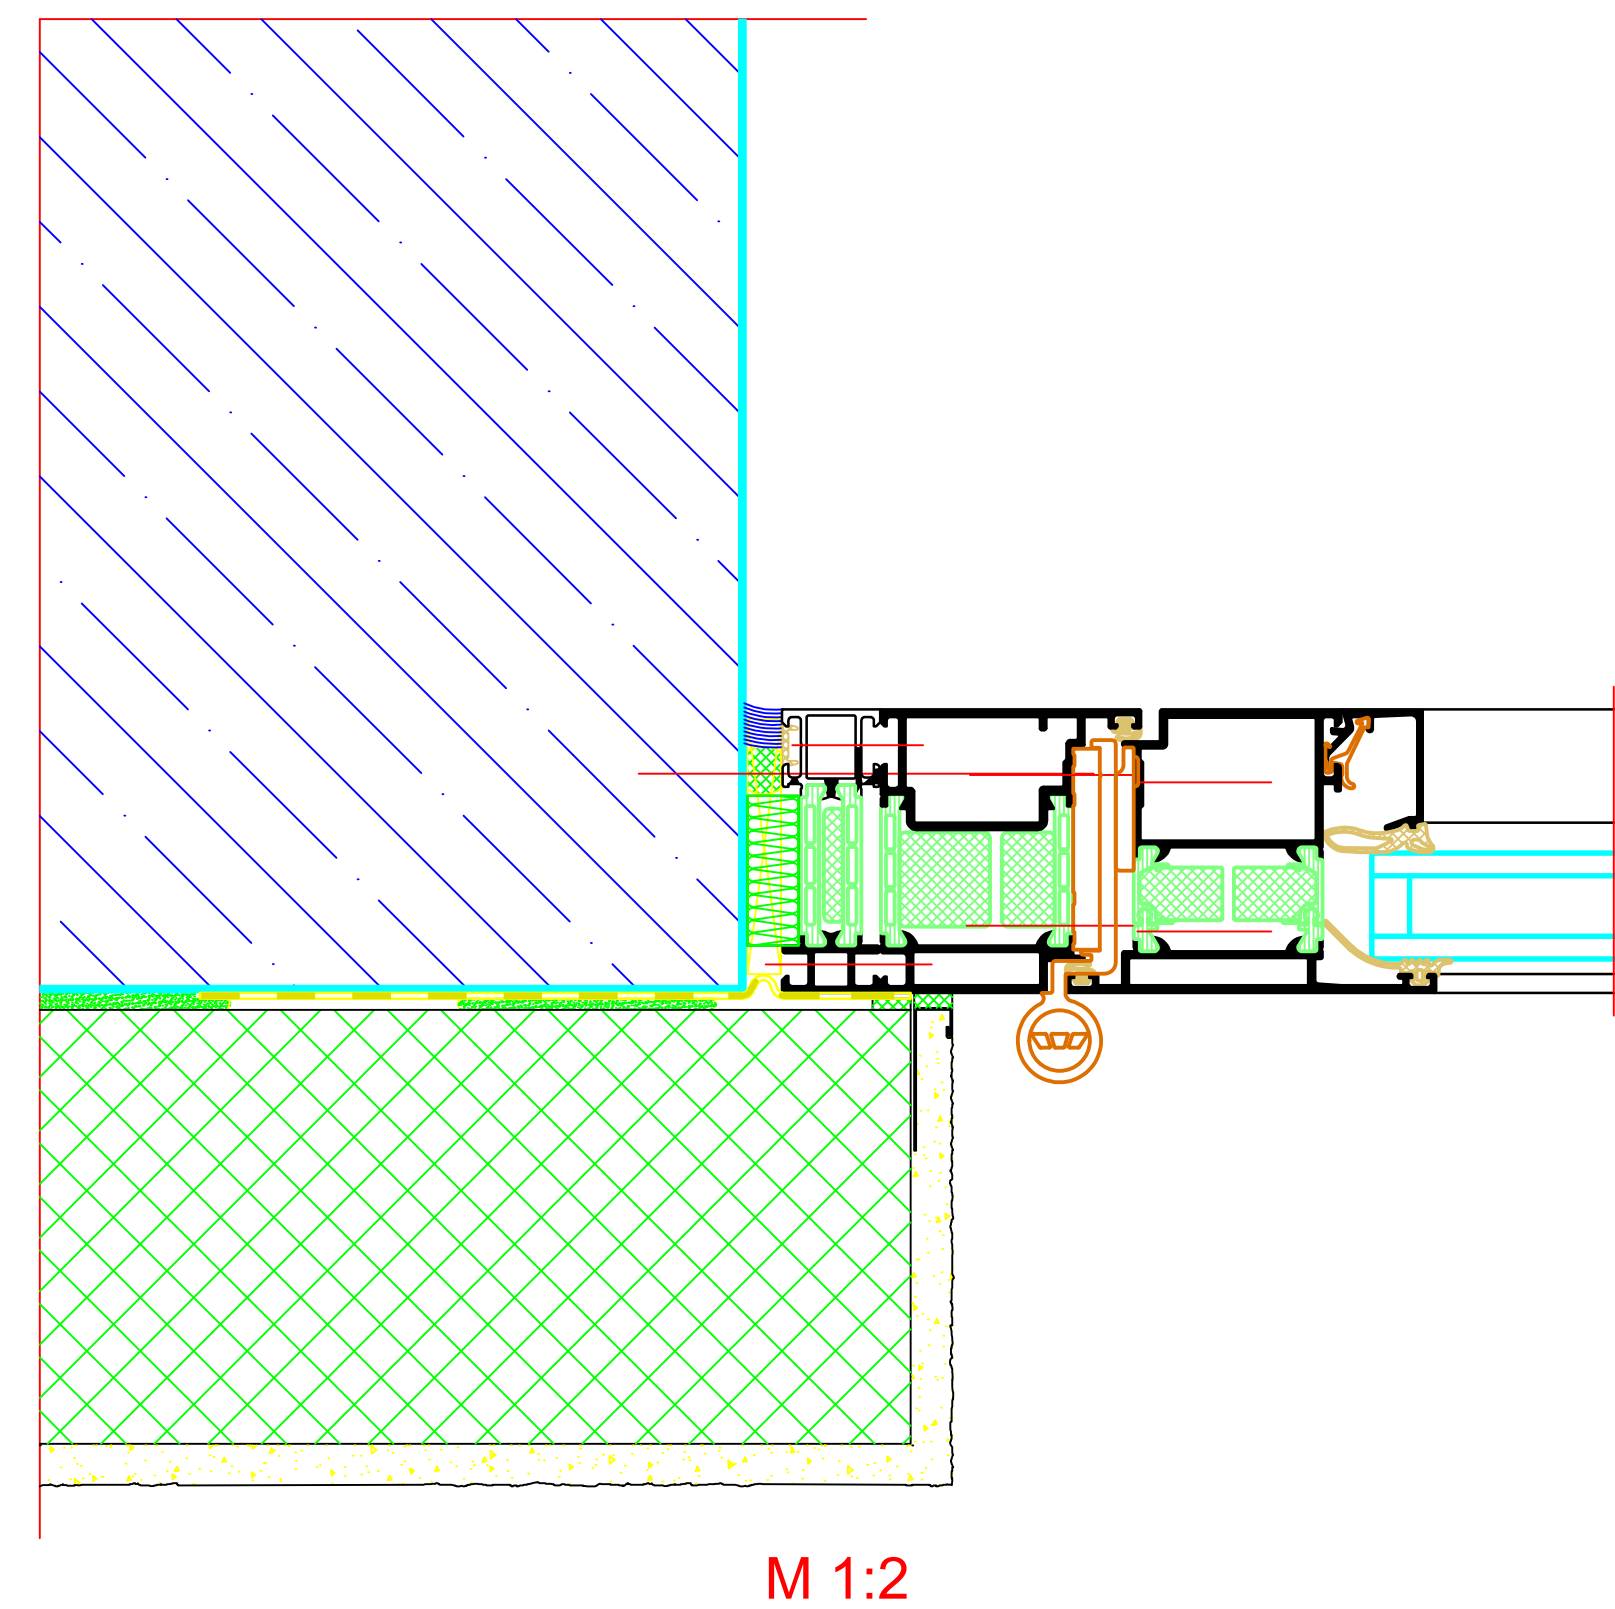

**BENEDICT
+ RIVA**

[illegible]