


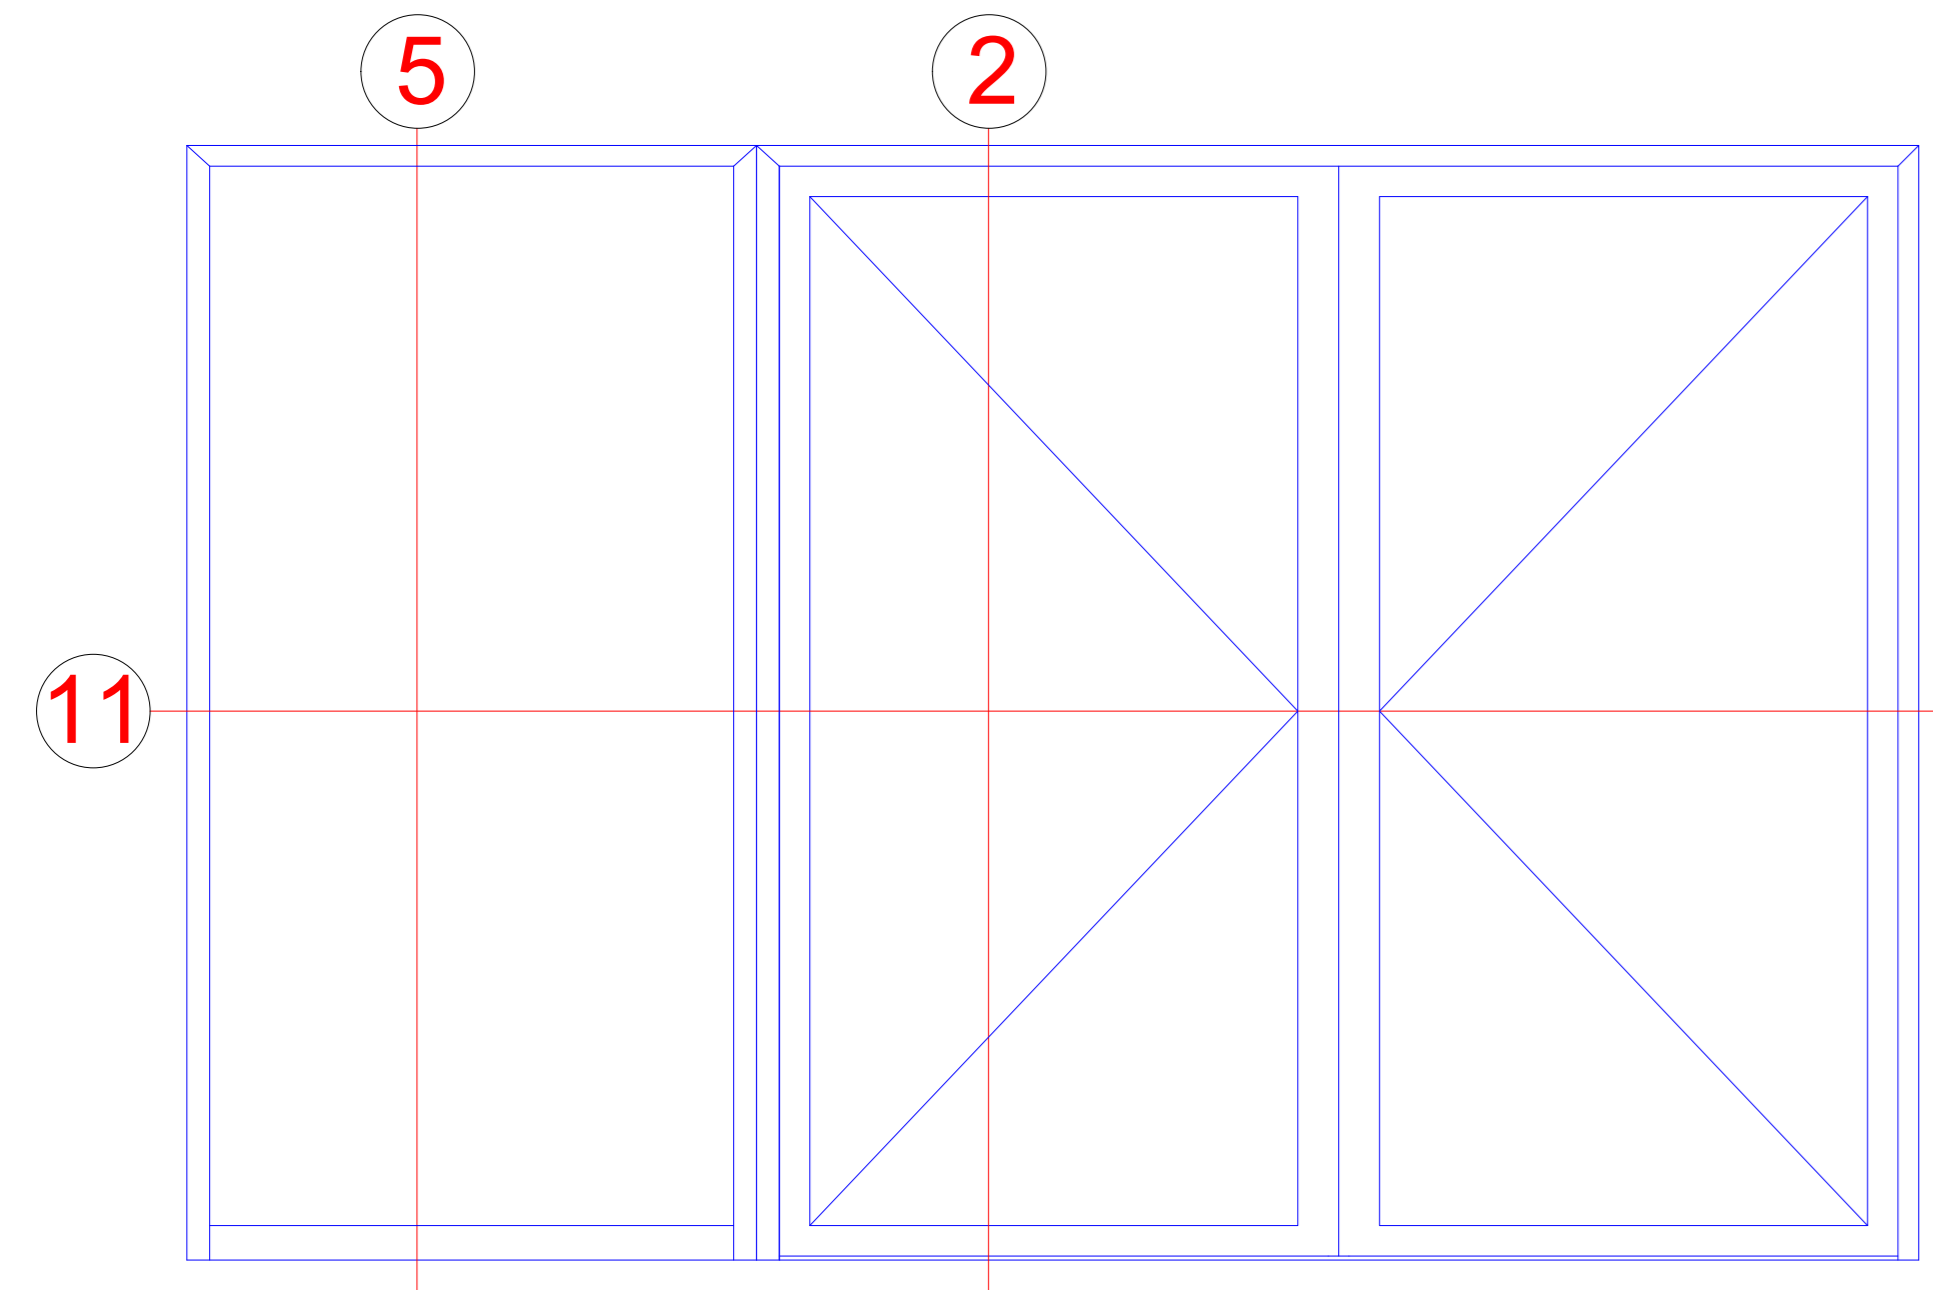


Zweiflügelige Tür mit Festfeld  
Double-leaf door with fixed light




Bausteinsystem  
Modular system


Einflügelige Tür mit Oberlicht  
Single-leaf door with toplight

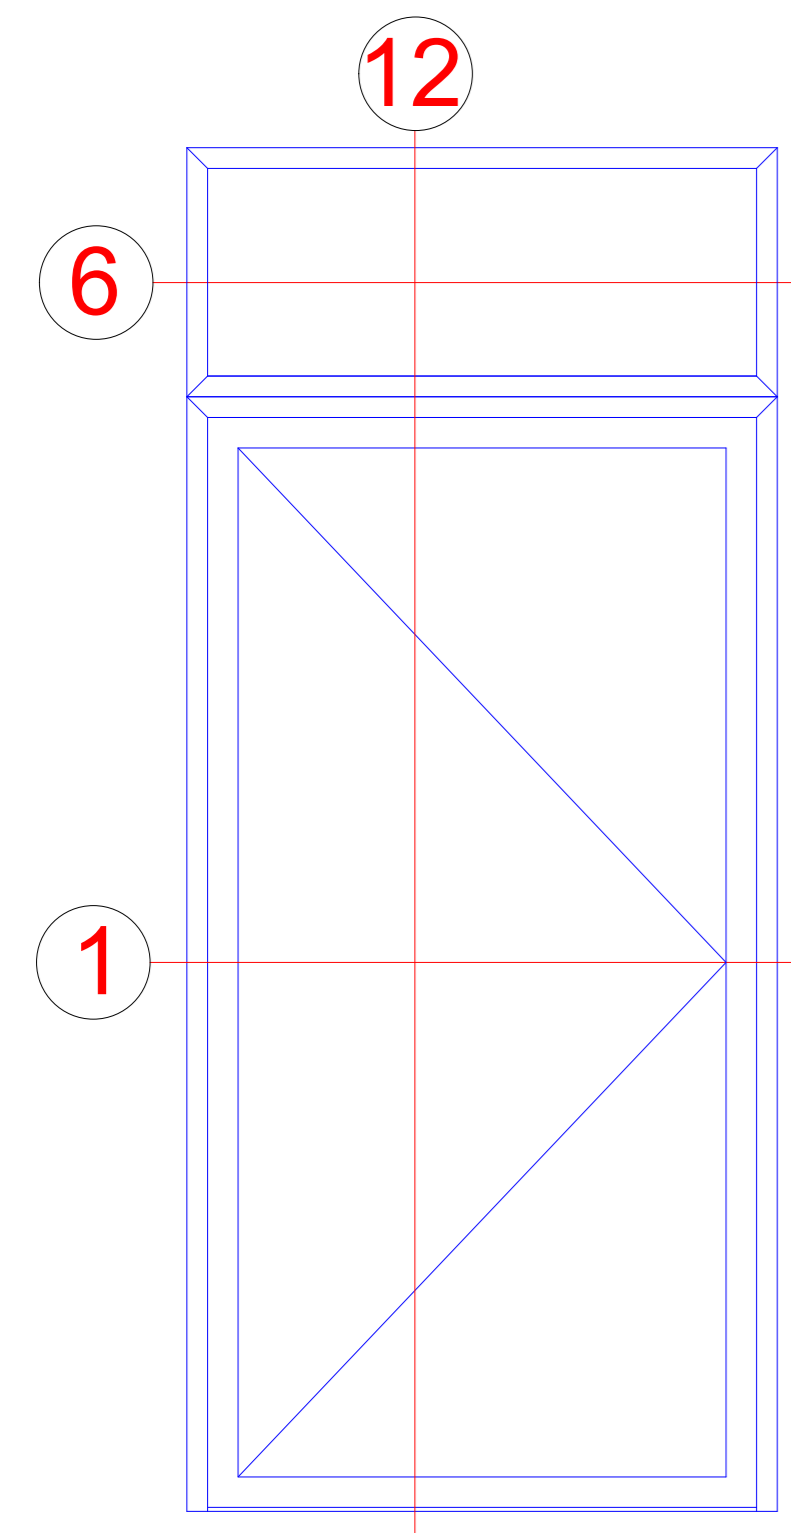

Einflügelige Tür mit Festfeld und Oberlichtern  
Single-leaf door with fixed light and toplights

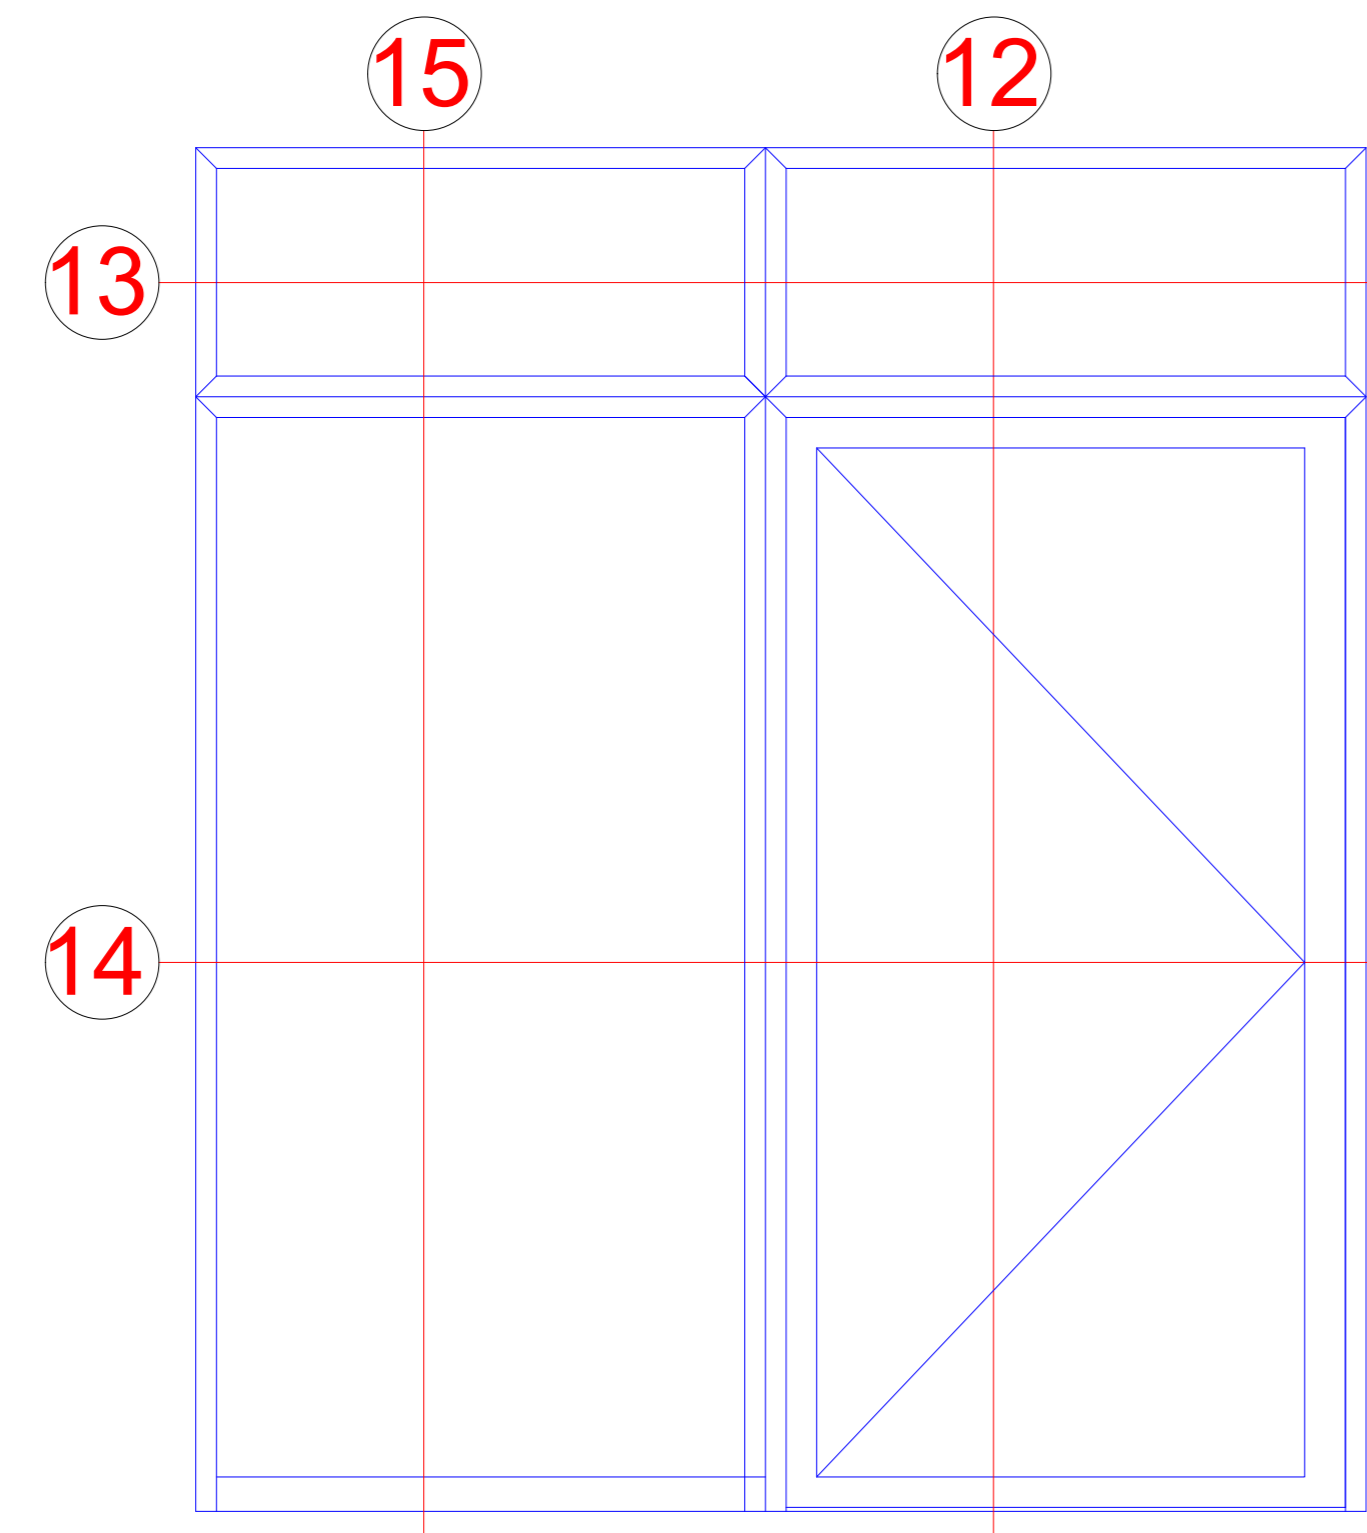

Zweiflügelige Tür mit Festfeld und Oberlicht  
Double-leaf door with fixed light and toplight

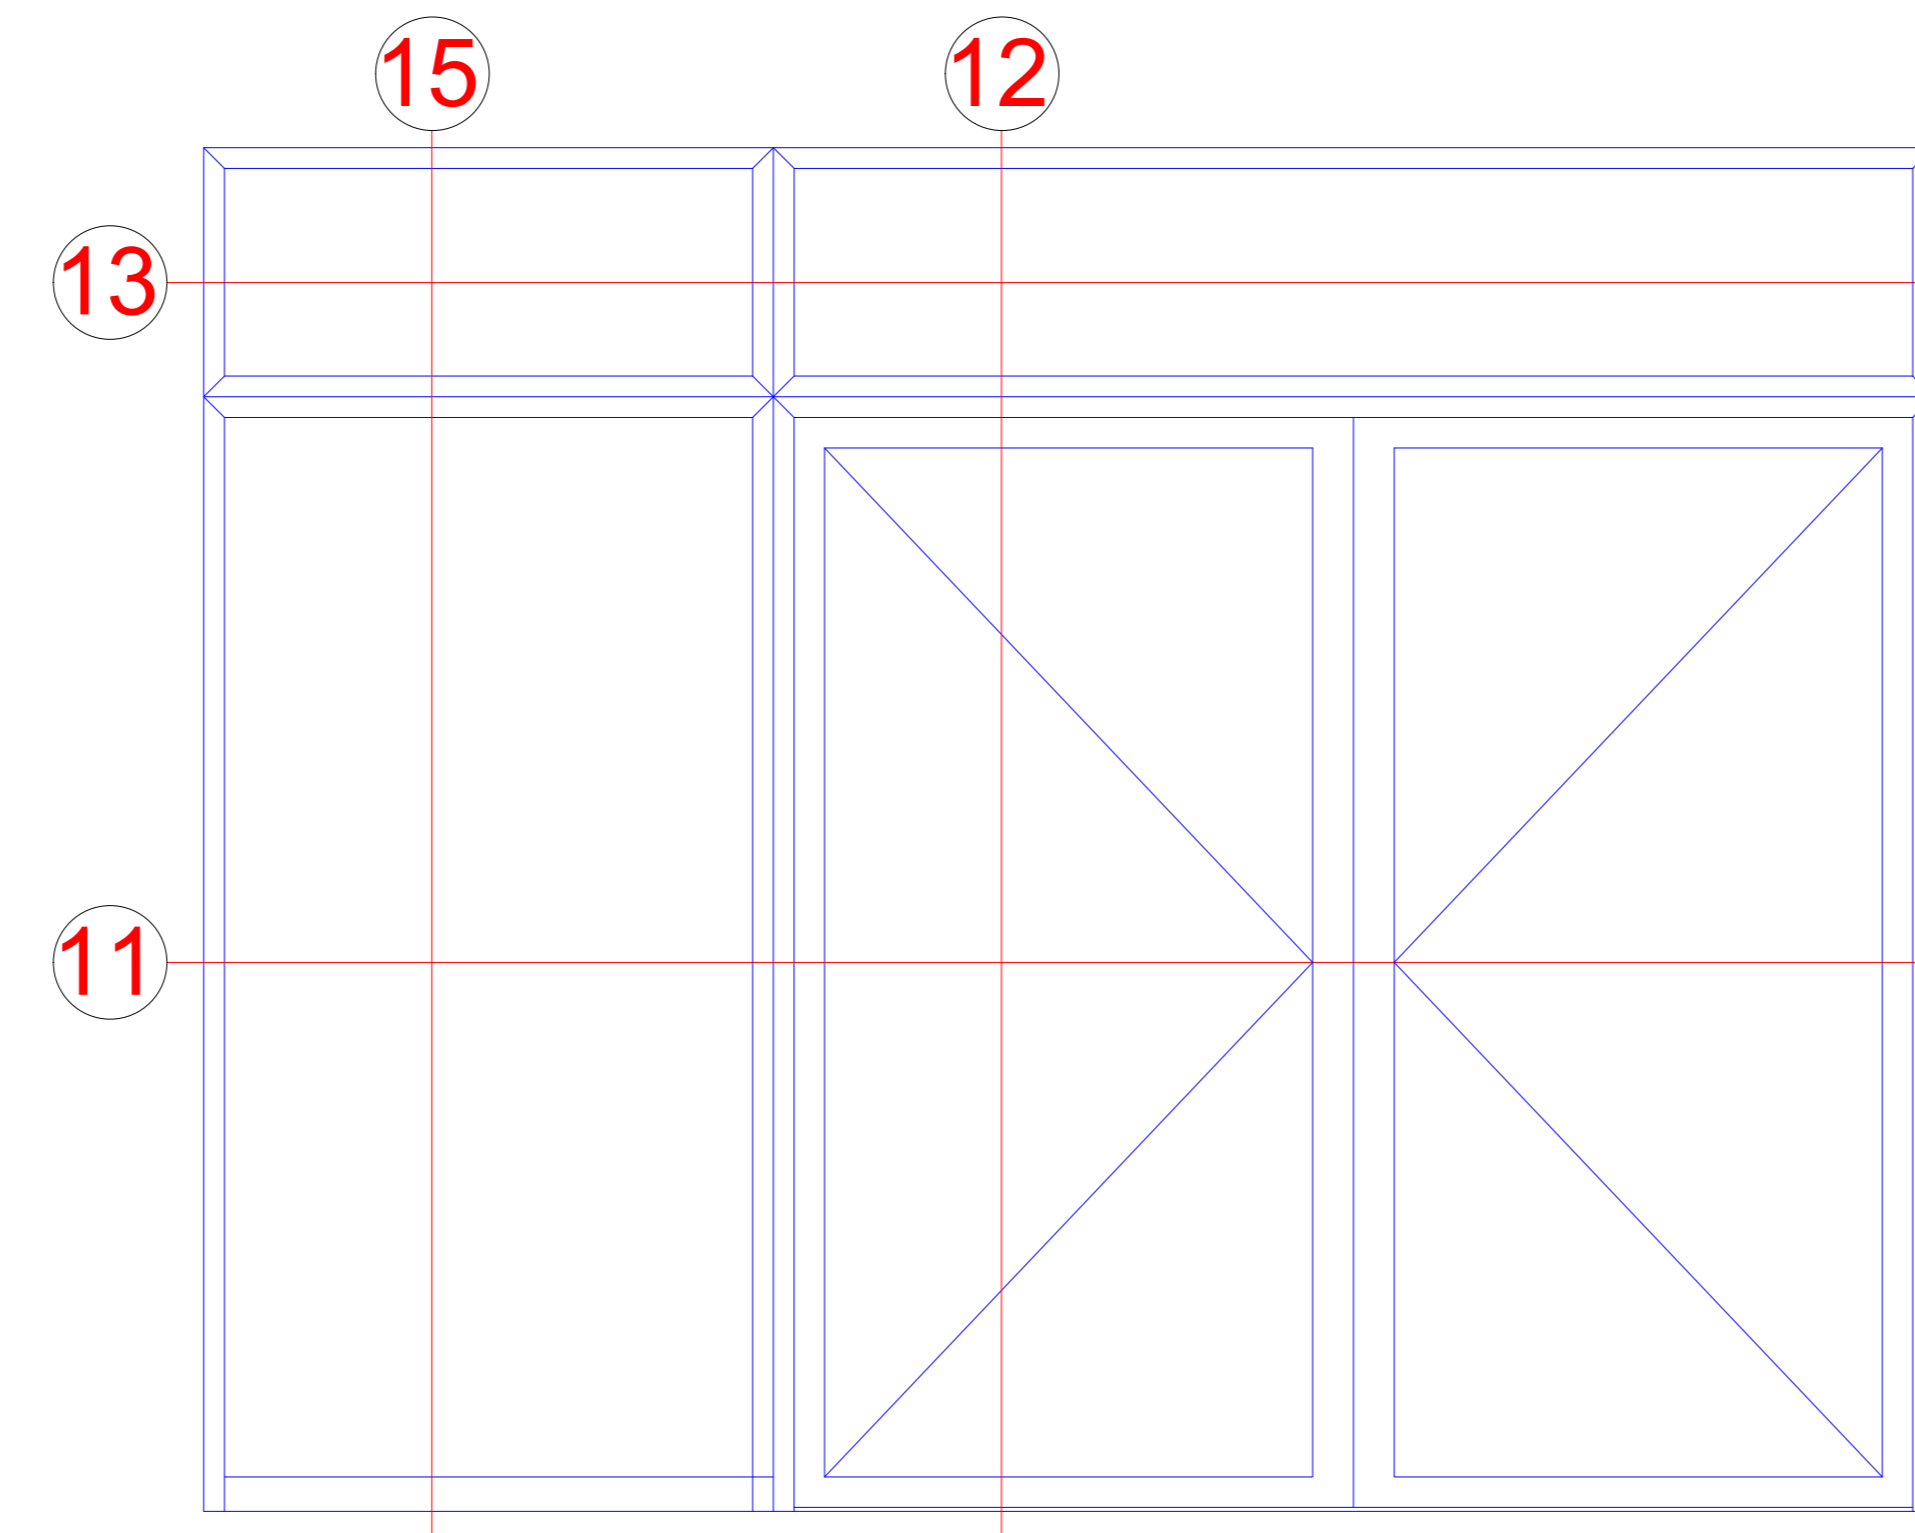

Mit Nicht-Bausteinsystem kombinierbar  
Can be combined with non-modular system

## Technische Informationen Technical information


### Prüfungen und Normen \*

#### Tests and standards


Rauchschutzklasse nach EN 1634-3 (DIN 18095) Smoke protection class in accordance with EN 1634-3 (DIN 18095)	Klasse Sa, S200 Class Sa, S200
Dauerfunktionsnachweis nach EN 1191 Proof of resistance to repeated opening and closing in accordance with EN 1191	Klasse C5 Class C5
Schallschutz nach EN ISO 10140-1 Sound reduction in accordance with EN ISO 10140-1	<b>Rw = 44 dB</b>

\* Die Angaben beschreiben die Bestwerte des Gesamtsystems bei innen als auch außen öffnenden Ausführungen. Die Eigenschaften einer jeweils gewählten Ausführungsvariante oder Elementkombination sind im Einzelfall anhand der ausführlichen Prüfdokumentation zu bestimmen.  
The information describes the optimum values of the entire system for both inward and outward-opening designs. The properties of a selected design option or unit combination have to be determined individually based on the comprehensive test documentation.


Einflügelige Tür  
Single-leaf door

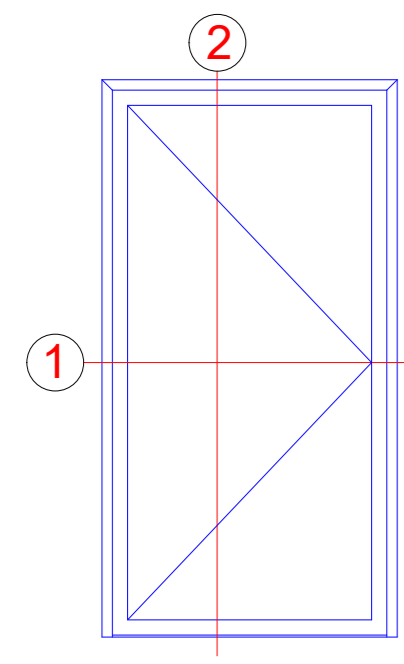

1

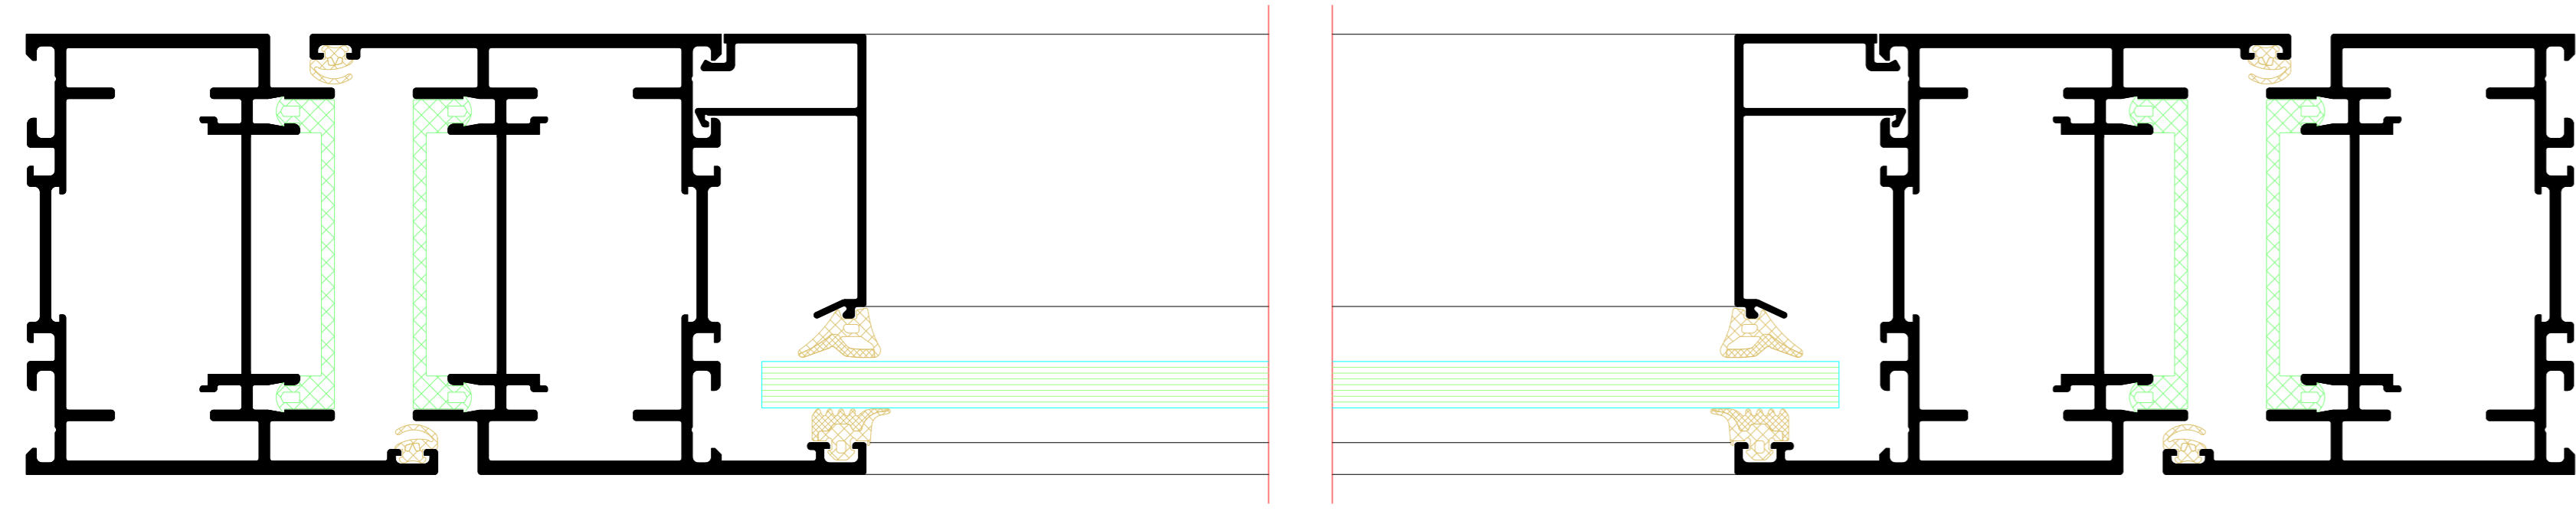


2

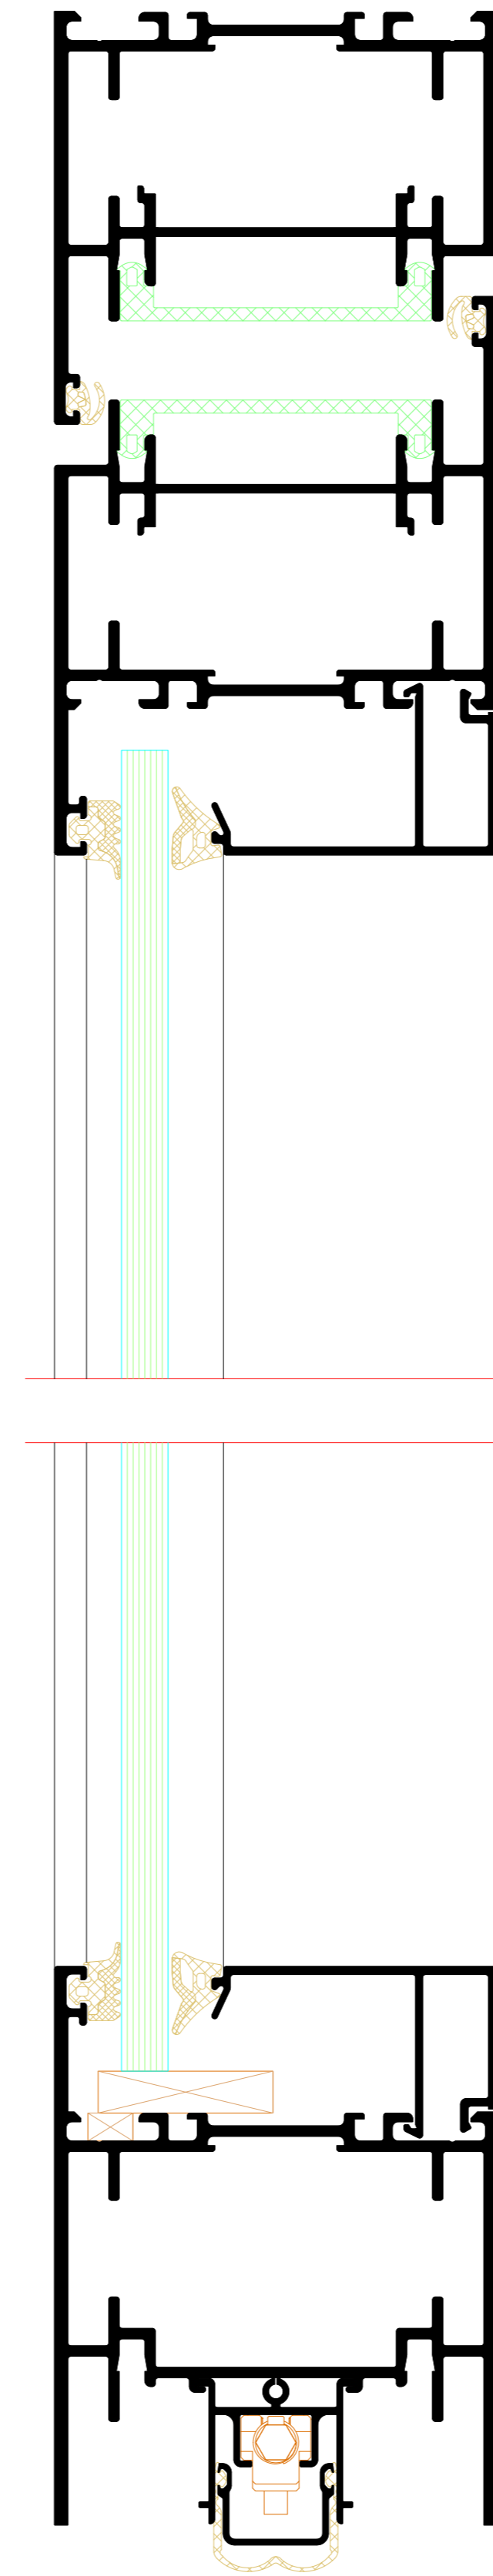


NO.	DATE	ISSUED	REVISION	BY	CHECKED
001	2024	01			
<p>Project: Riva Elementarchelle Riva Lini section details</p> <p>Client: For RIVA FireStop ADS 76 N1 SP Innen offhand Door RIVA FireStop ADS 76 N1 SP inward opening</p>					
<p><b>BENEDICT + RIVA</b> <small>BENEDICT - RIVA GmbH Helmholtzstrasse 19 42699 Solingen, Germany</small></p>					


Zweiflügelige Tür  
Double-leaf door

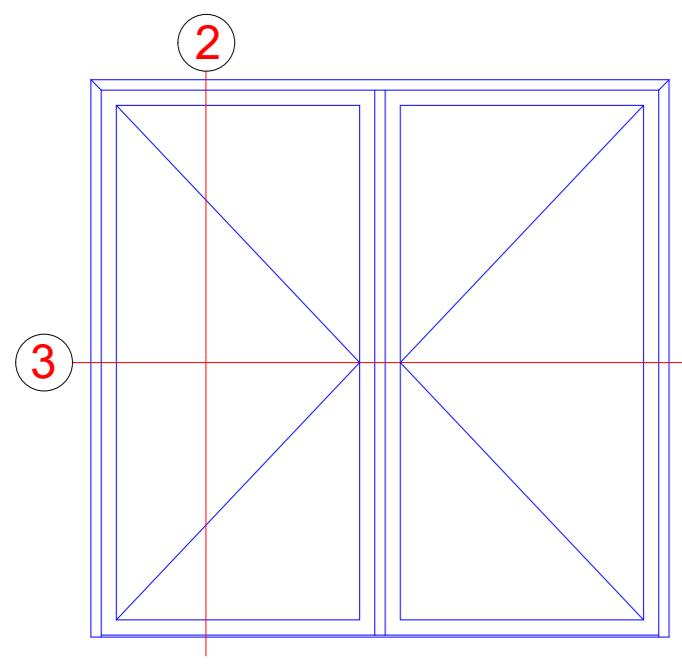

3

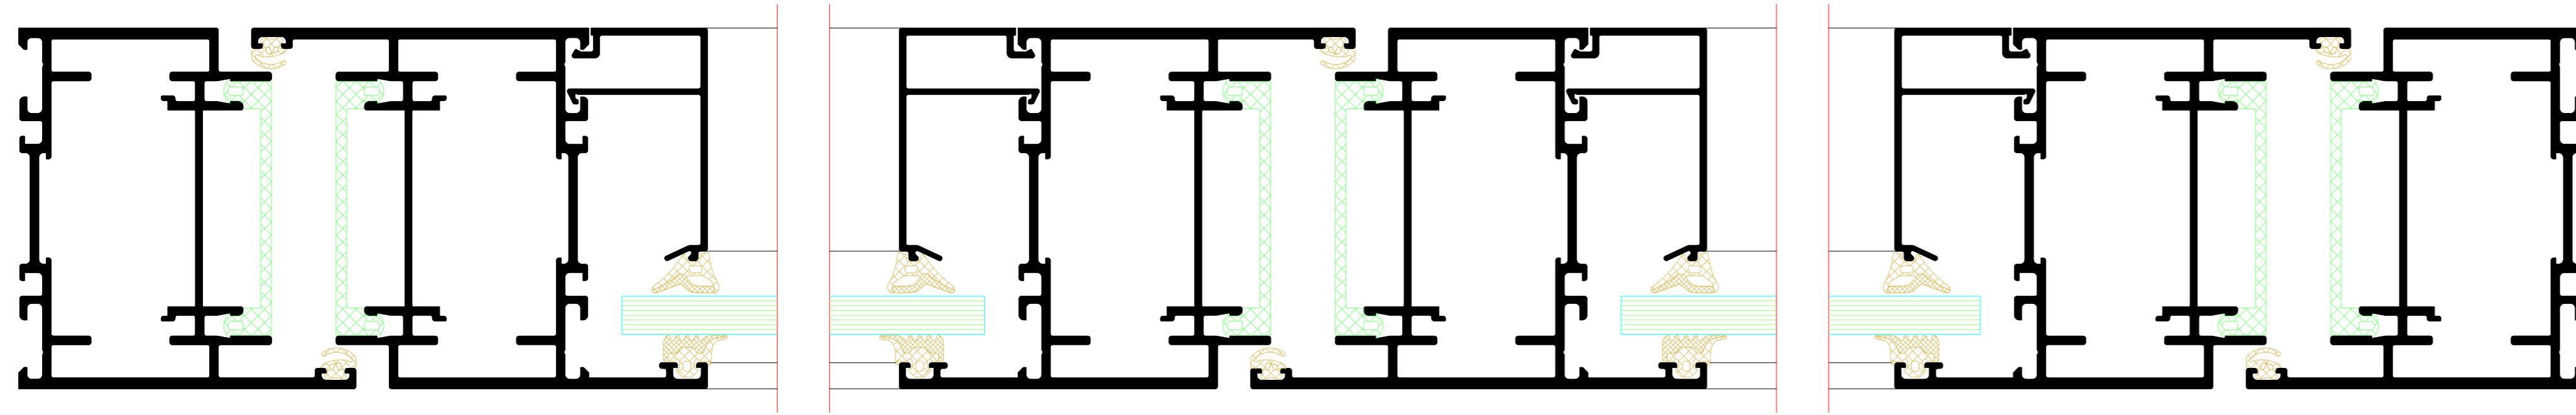


2

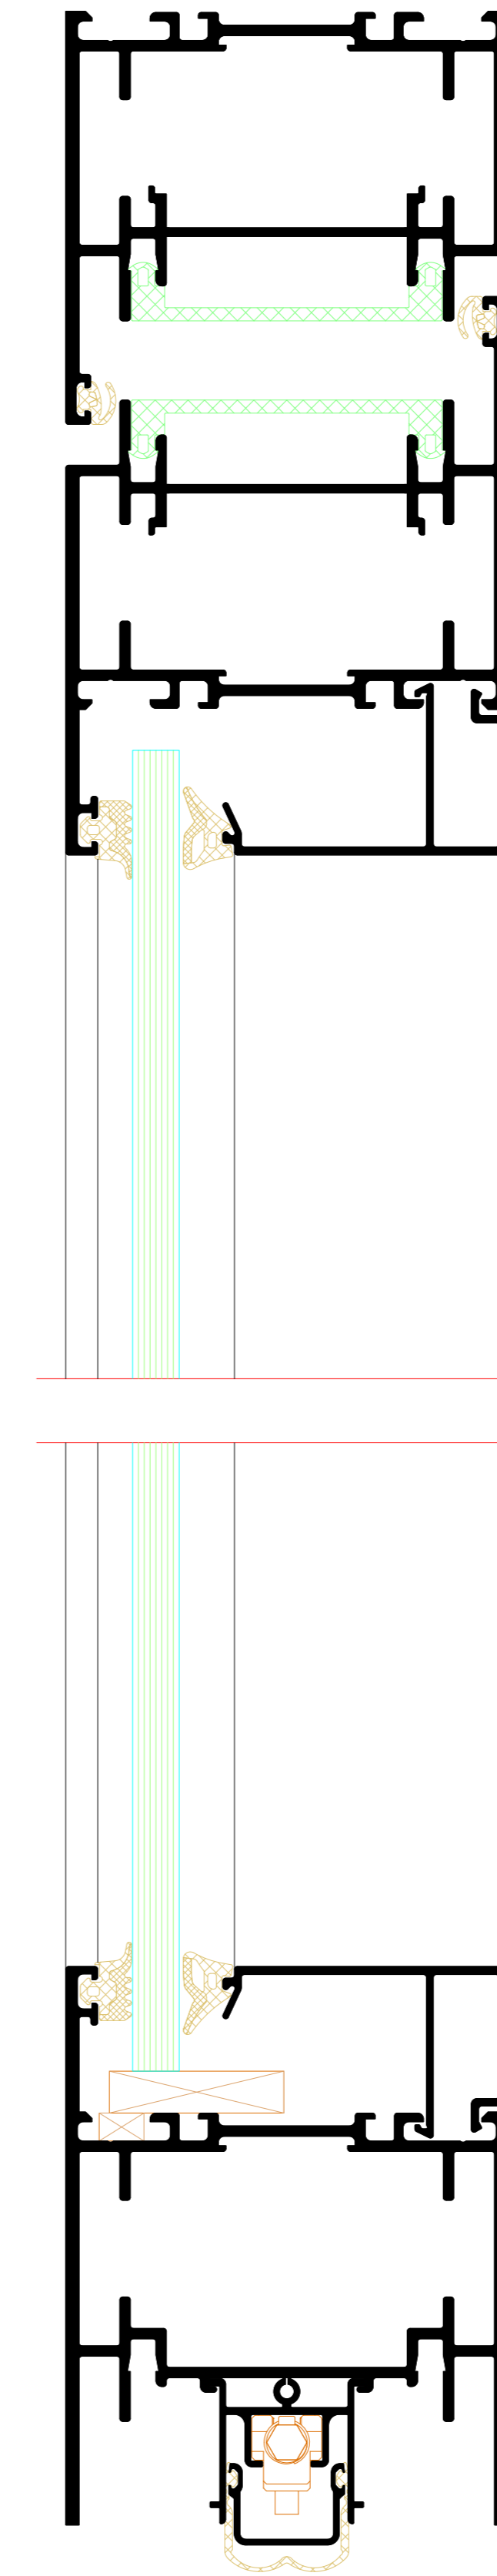


NO.	DATE	REVISION	BY	CHECKED	GROUP
001	2024	01	...	...	...
<p>Riva Elementbuchelle Riva Lini section details</p> <p>Tür RIVA FireStop ADS 76 Nl SP Innen offhand Door RIVA FireStop ADS 76 Nl SP inward opening</p>					
<p><b>BENEDICT + RIVA</b> <b>BENEDICT + RIVA GmbH</b> Helmholtzstrasse 75 42699 Solingen, Germany</p>					


Zweiflügelige Tür mit Festfeld  
 Double-leaf door with fixed light

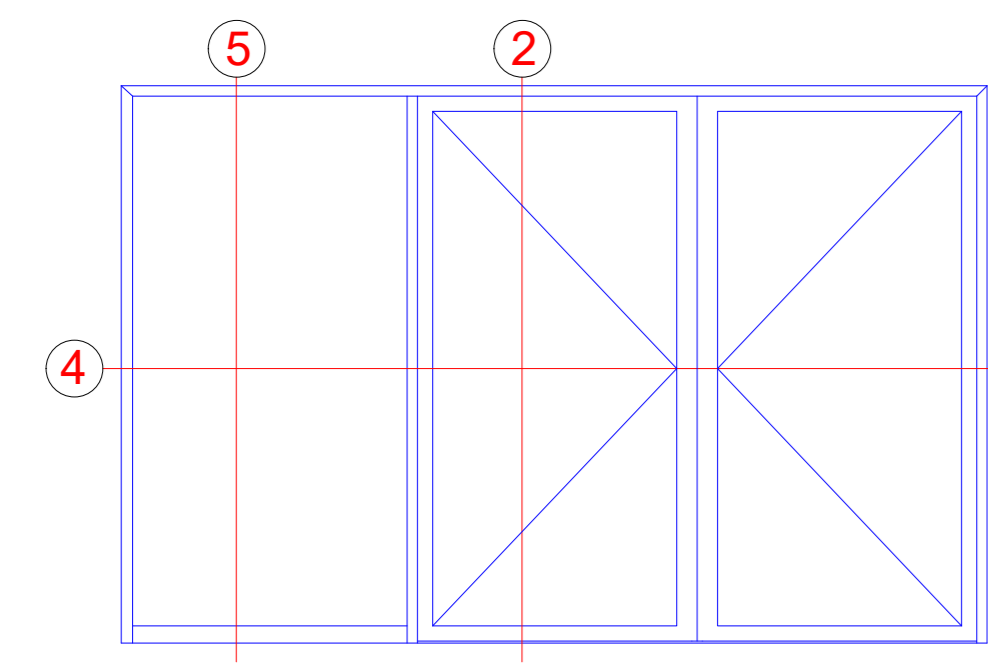


4

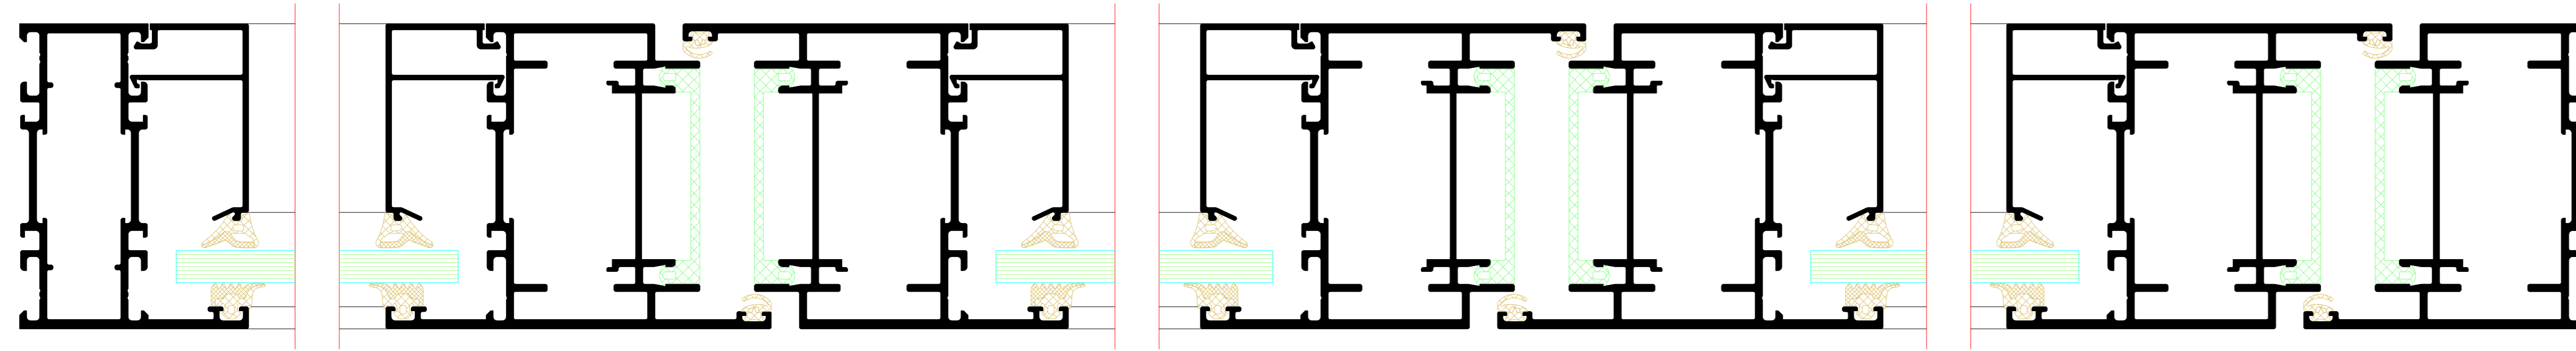


5

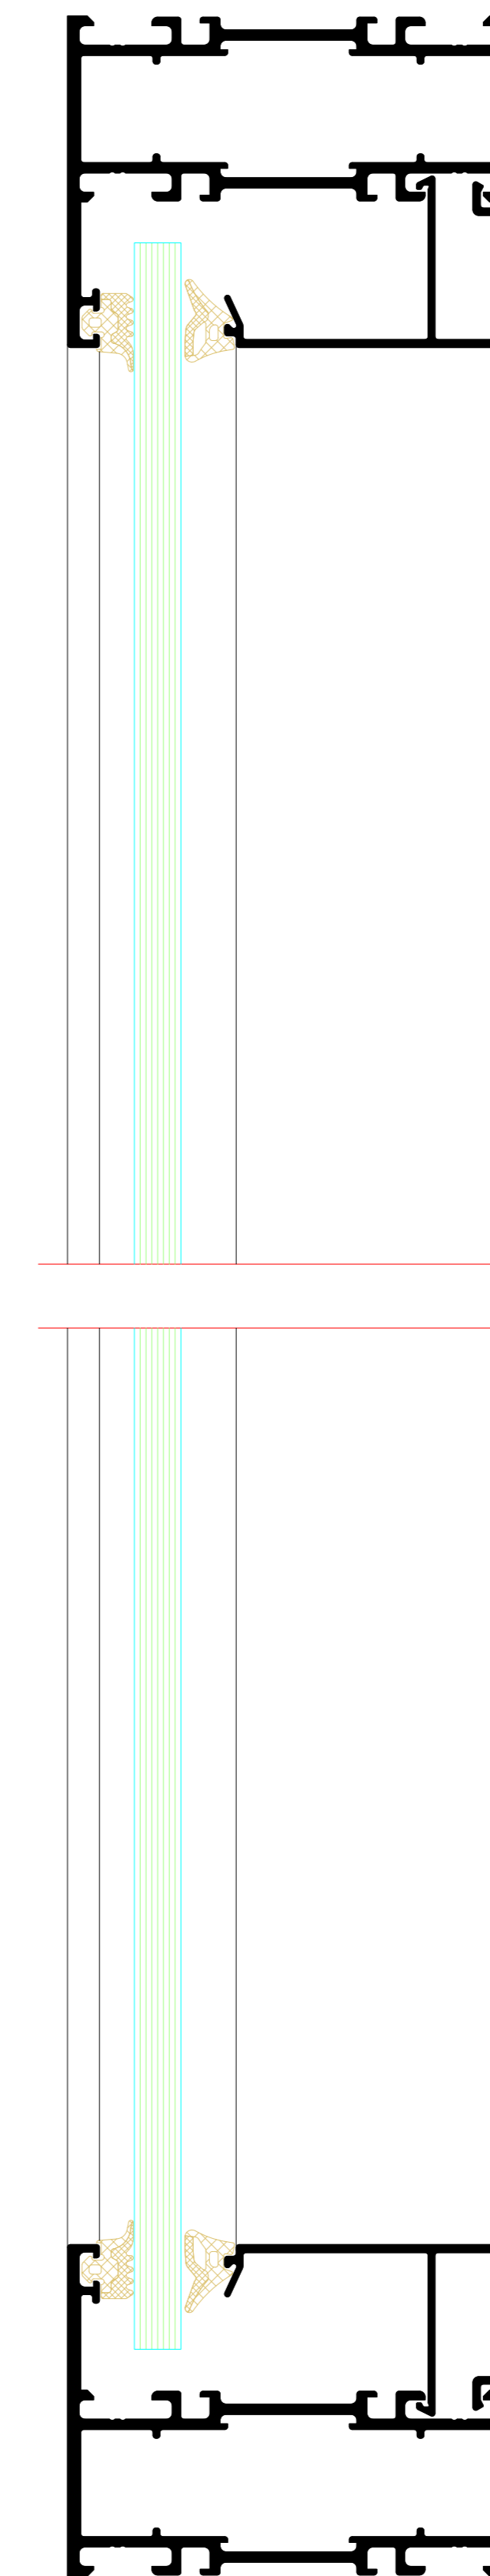


Einfügelige Tür mit Oberlicht  
Single-leaf door with toplight

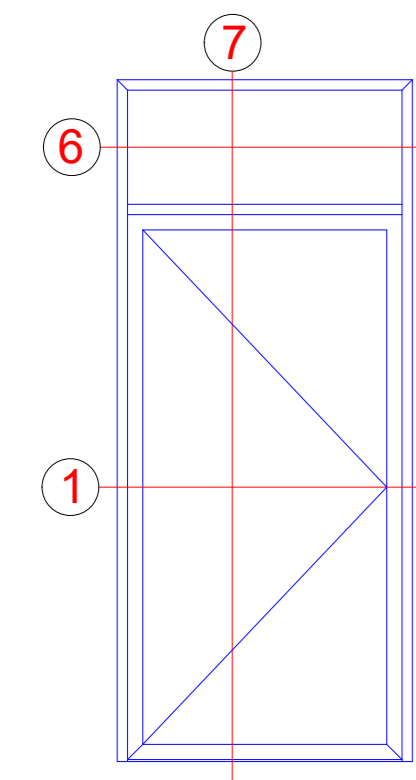


6

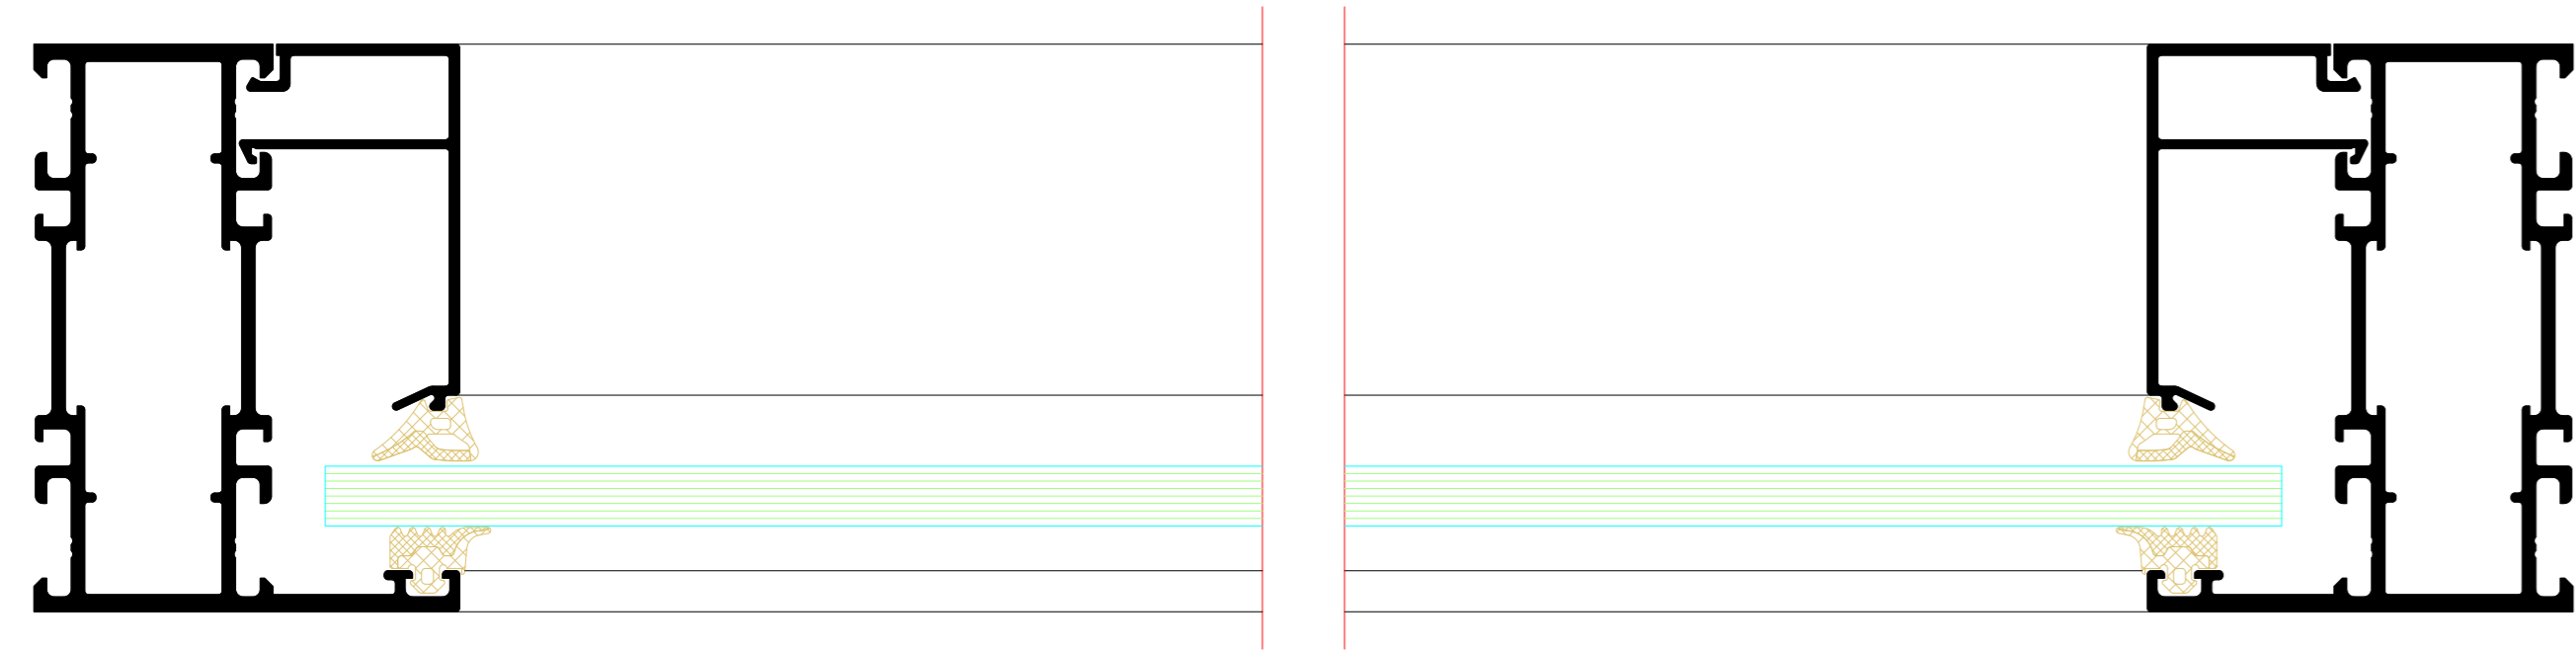

1

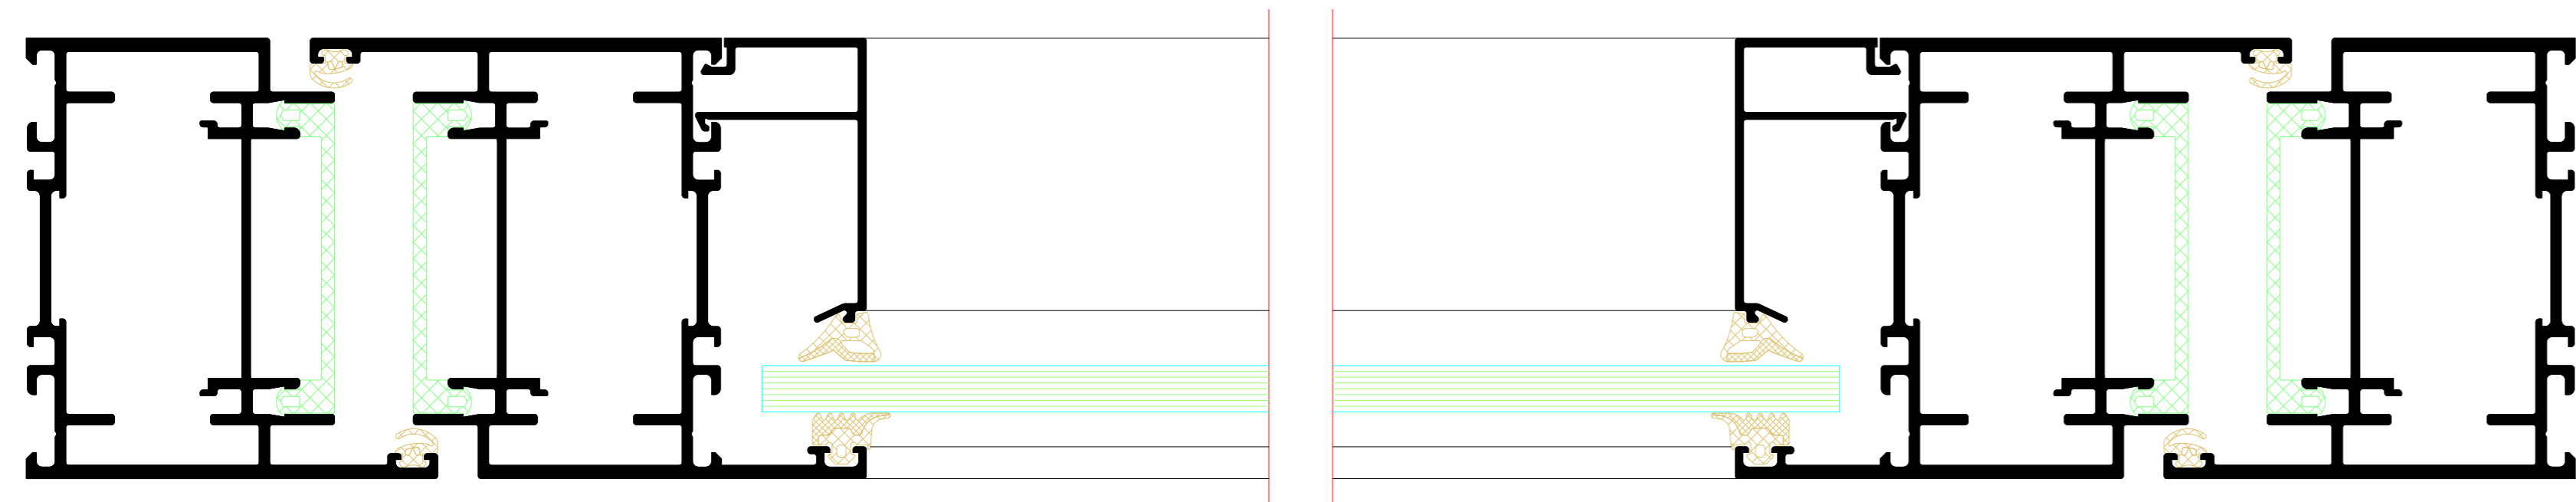


7

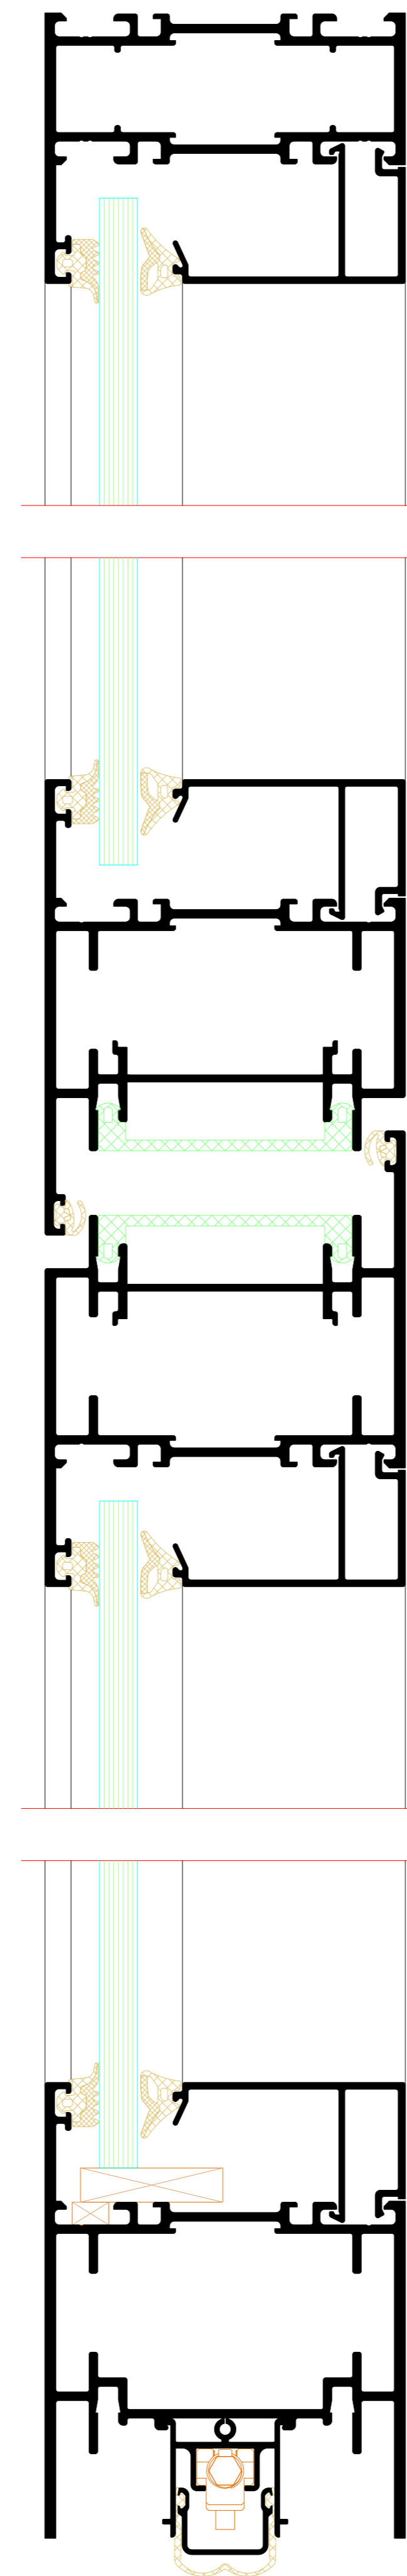


NO.	DATE	ISSUED	REVISION	BY	CHECKED
001	2024	01	01	01	01
<p>Riva Elementbuchelle Riva Lini section details</p> <p>Tür RIVA FireStop ADS 75 Ni SP Innen offhand Door RIVA FireStop ADS 75 Ni SP inward opening</p>					
<p><b>BENEDICT + RIVA</b> <b>BENEDICT + RIVA GmbH</b> Helmholtzstrasse 19 42699 Solingen, Germany</p>					


Einflügelige Tür mit Festfeld und Oberlichtern  
 Single-leaf door with fixed light and toplights

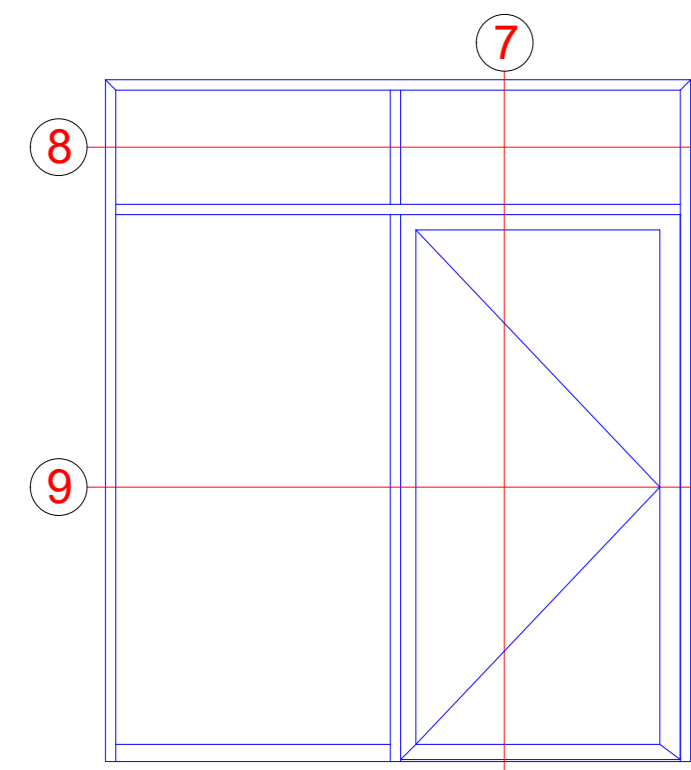


8

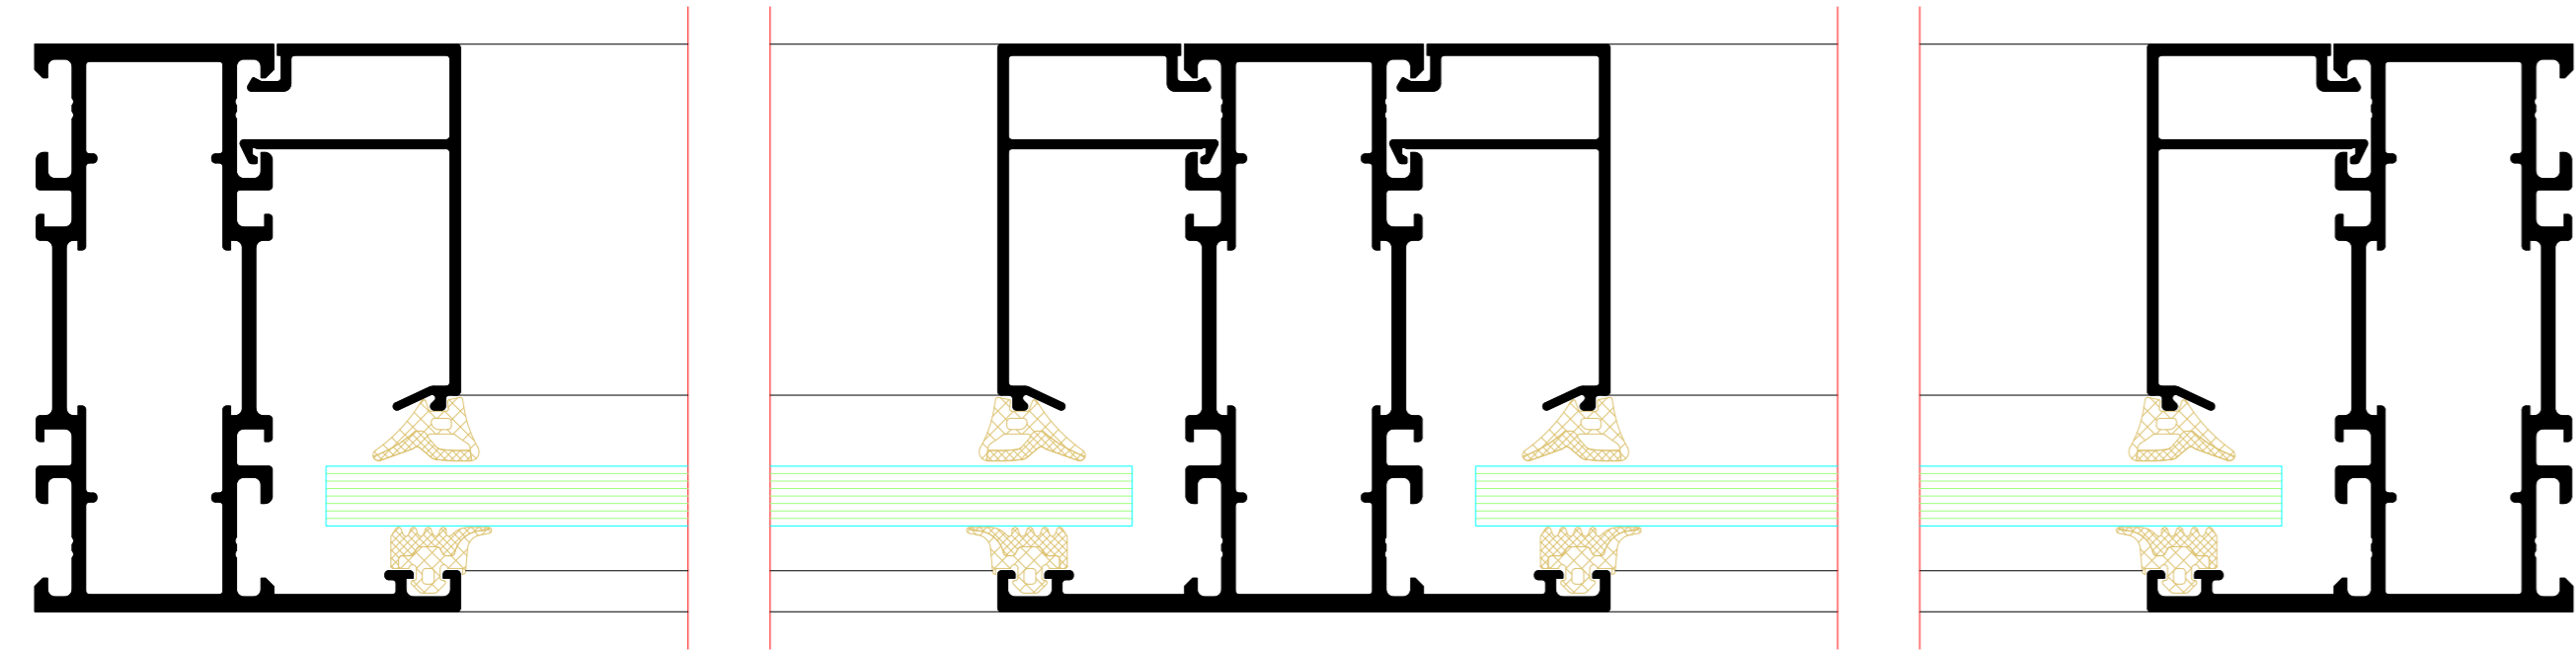

9

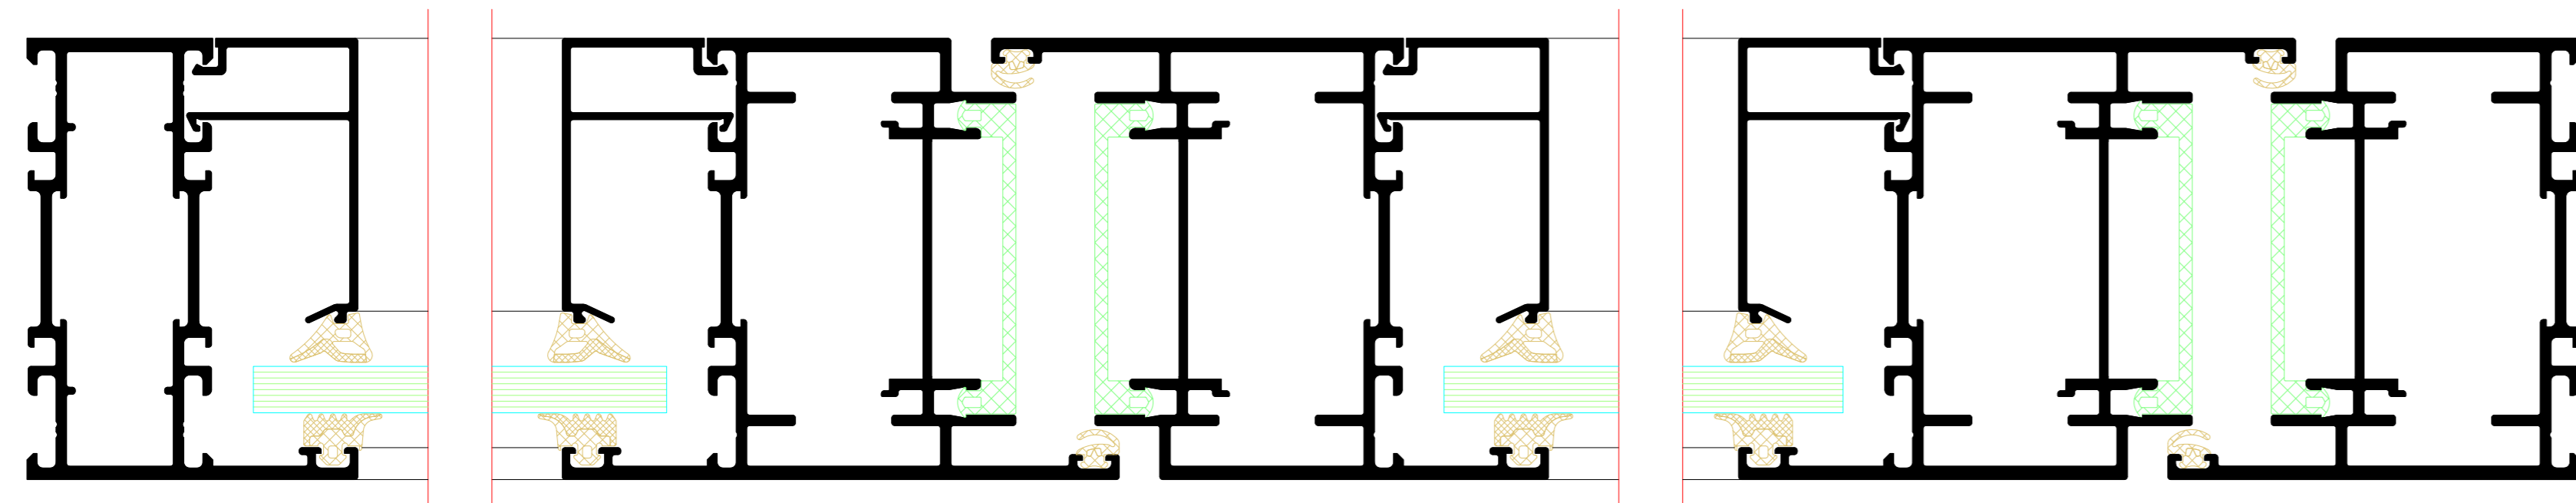


7

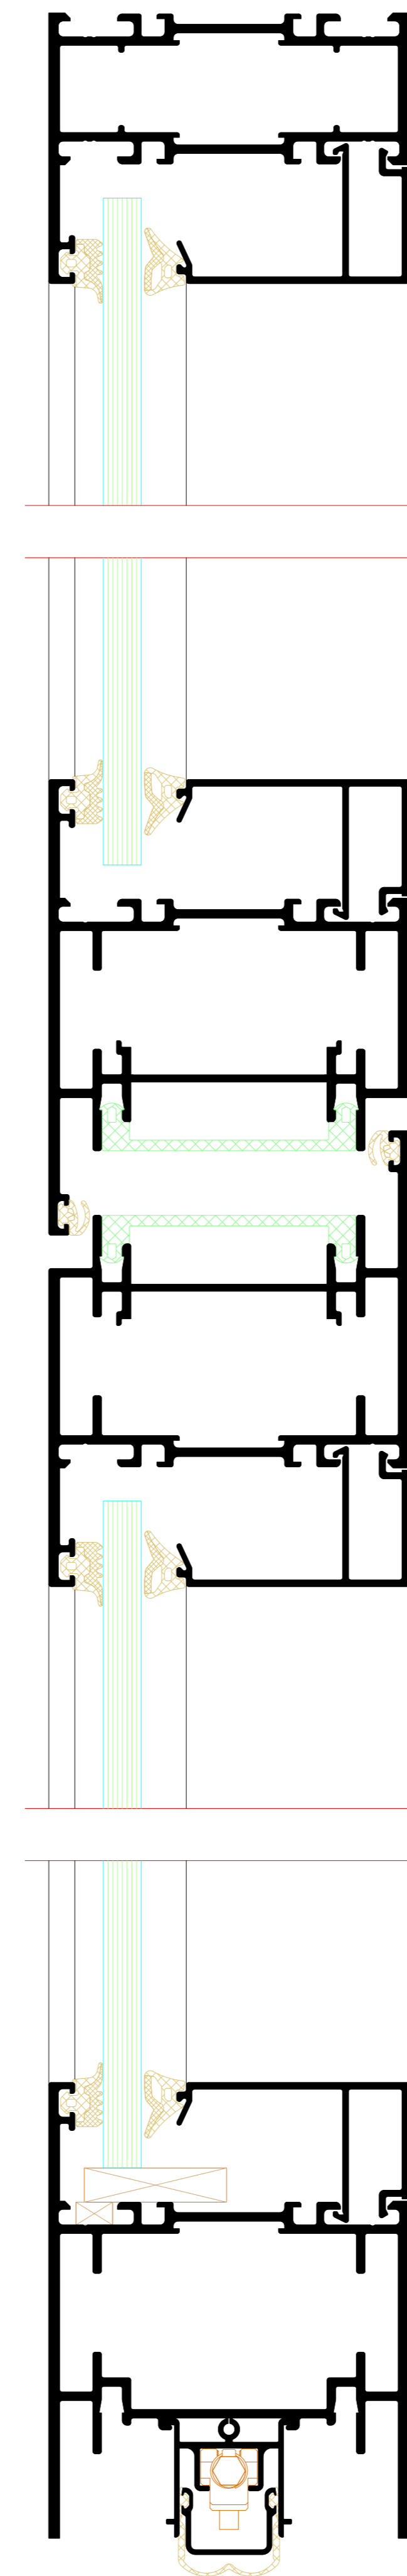

NO.	DATE	REVISION	BY	CHECKED	GROUP
001	2024	01	...	...	...
<p>Project: Riva Elementarchelle            Riva Unit section details</p> <p>Client: ...            Designer: ...            Manufacturer: ...</p>					
<p>Product: Tür RIVA FireStop ADS 76 N1 SP Innen offhand            Door RIVA FireStop ADS 76 N1 SP inward opening</p>					
<p>Scale: ...            Drawing No: ...</p>					
<p><b>BENEDICT + RIVA</b></p>			<p><b>BENEDICT + RIVA GmbH</b>            Hermannstraße 76            06899 Leipzig, Germany</p>		
Project	NOVA	Product	ADS 76 N1 SP	Location	...
Client	...	Designer	...	Manufacturer	...




Zweiflügelige Tür mit Festfeld  
 Double-leaf door with fixed light

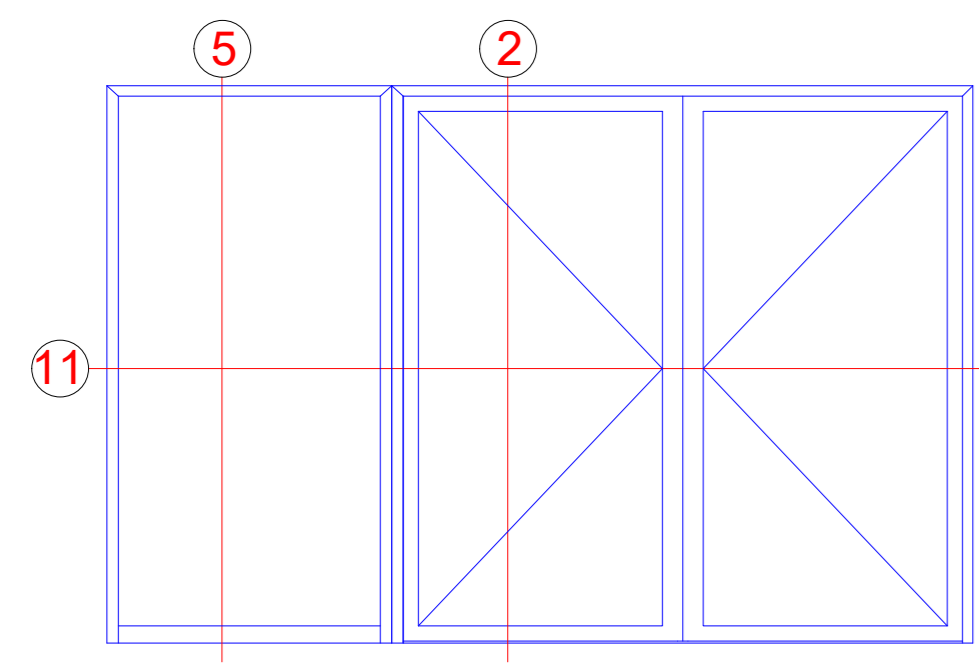


Bausteinsystem  
 Modular system


11

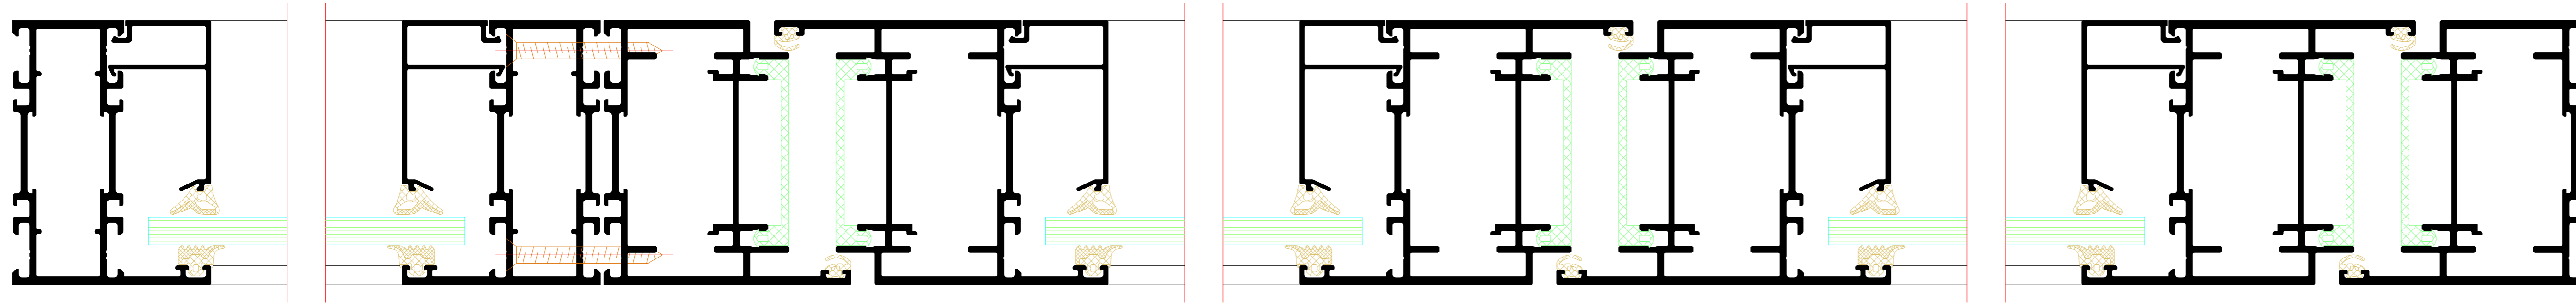

5

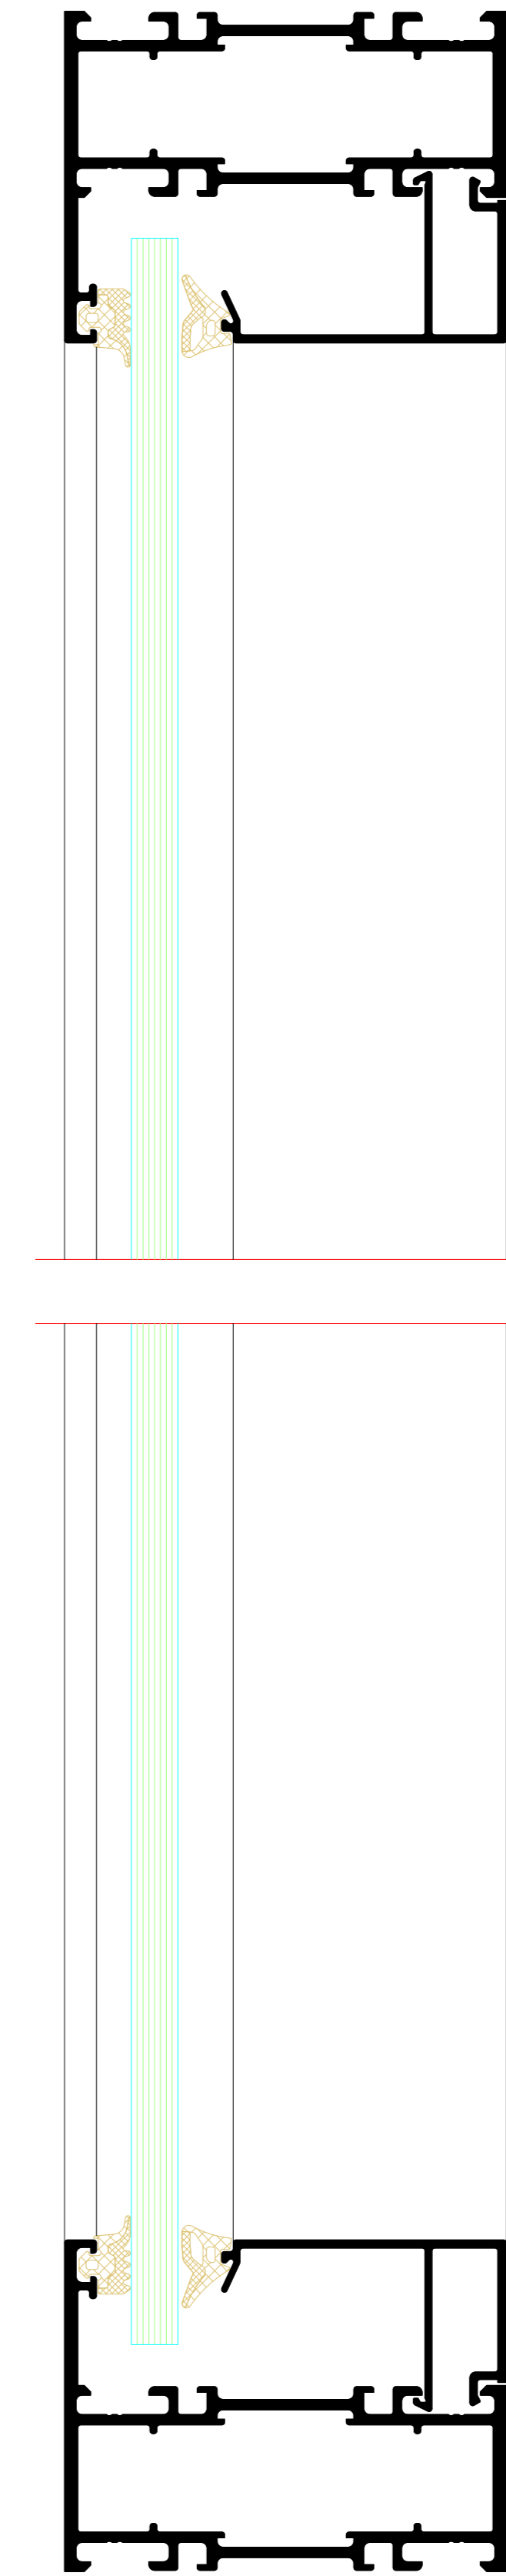


2

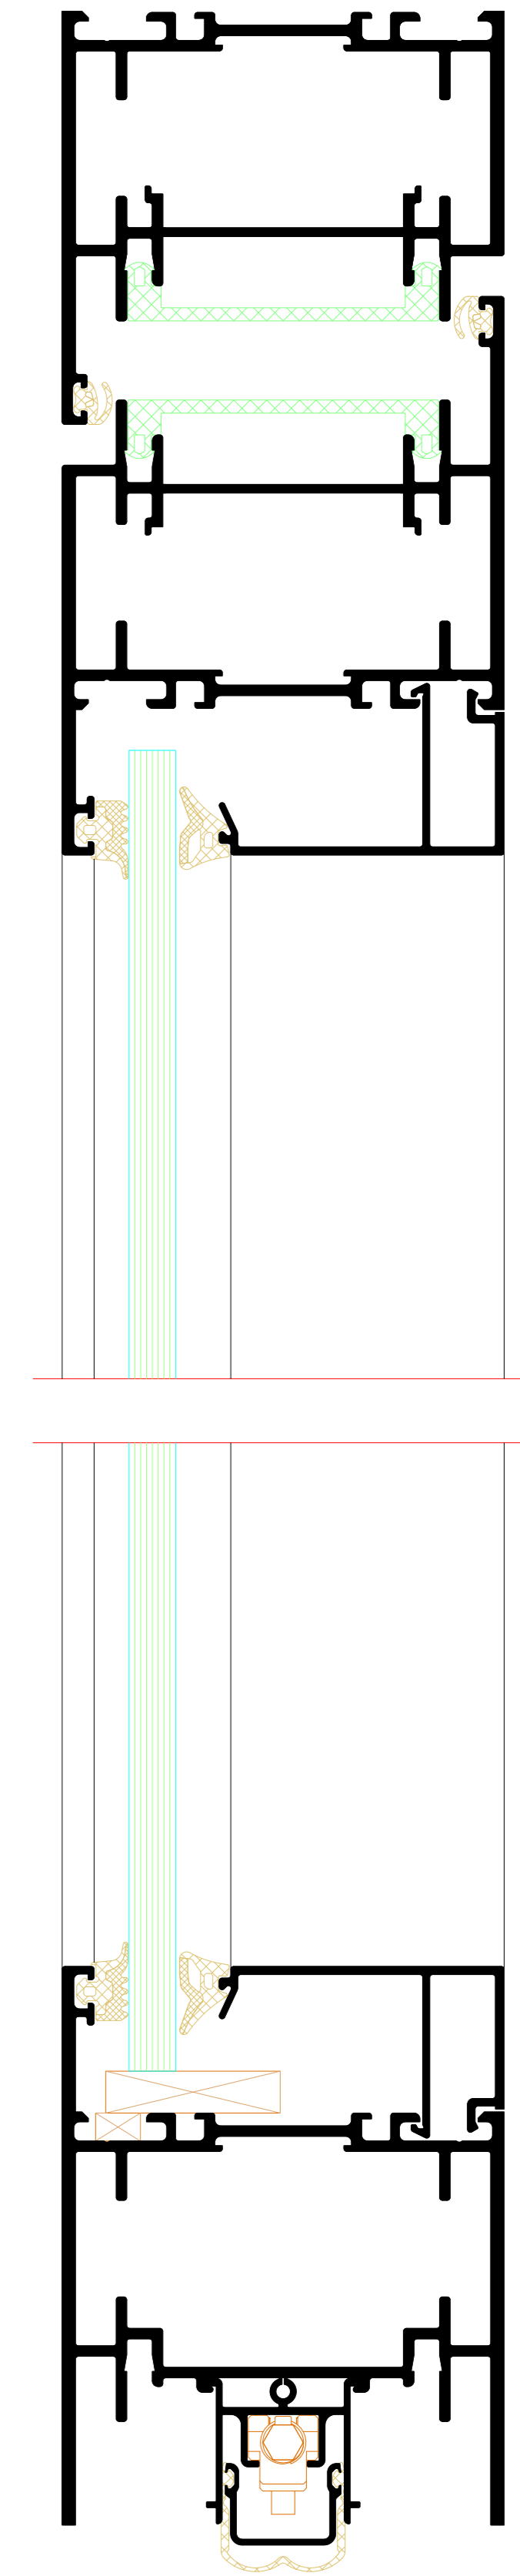


NO.	DATE	ISSUES	REVISION	BY
01	2024	Initial	1	...
Riva Elementbuchelle Riva Unit section details Tür RIVA FireStop ADS 76 N SP Innen offhand Door RIVA FireStop ADS 76 N SP inward opening				
BENEDICT + RIVA RIVA - RIVA GmbH ...				

Einfügelige Tür mit Oberlicht  
Single-leaf door with toplight

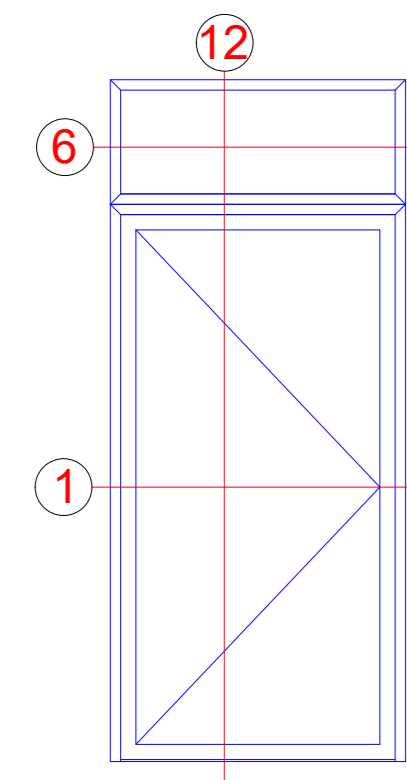


Bausteinsystem  
Modular system


6

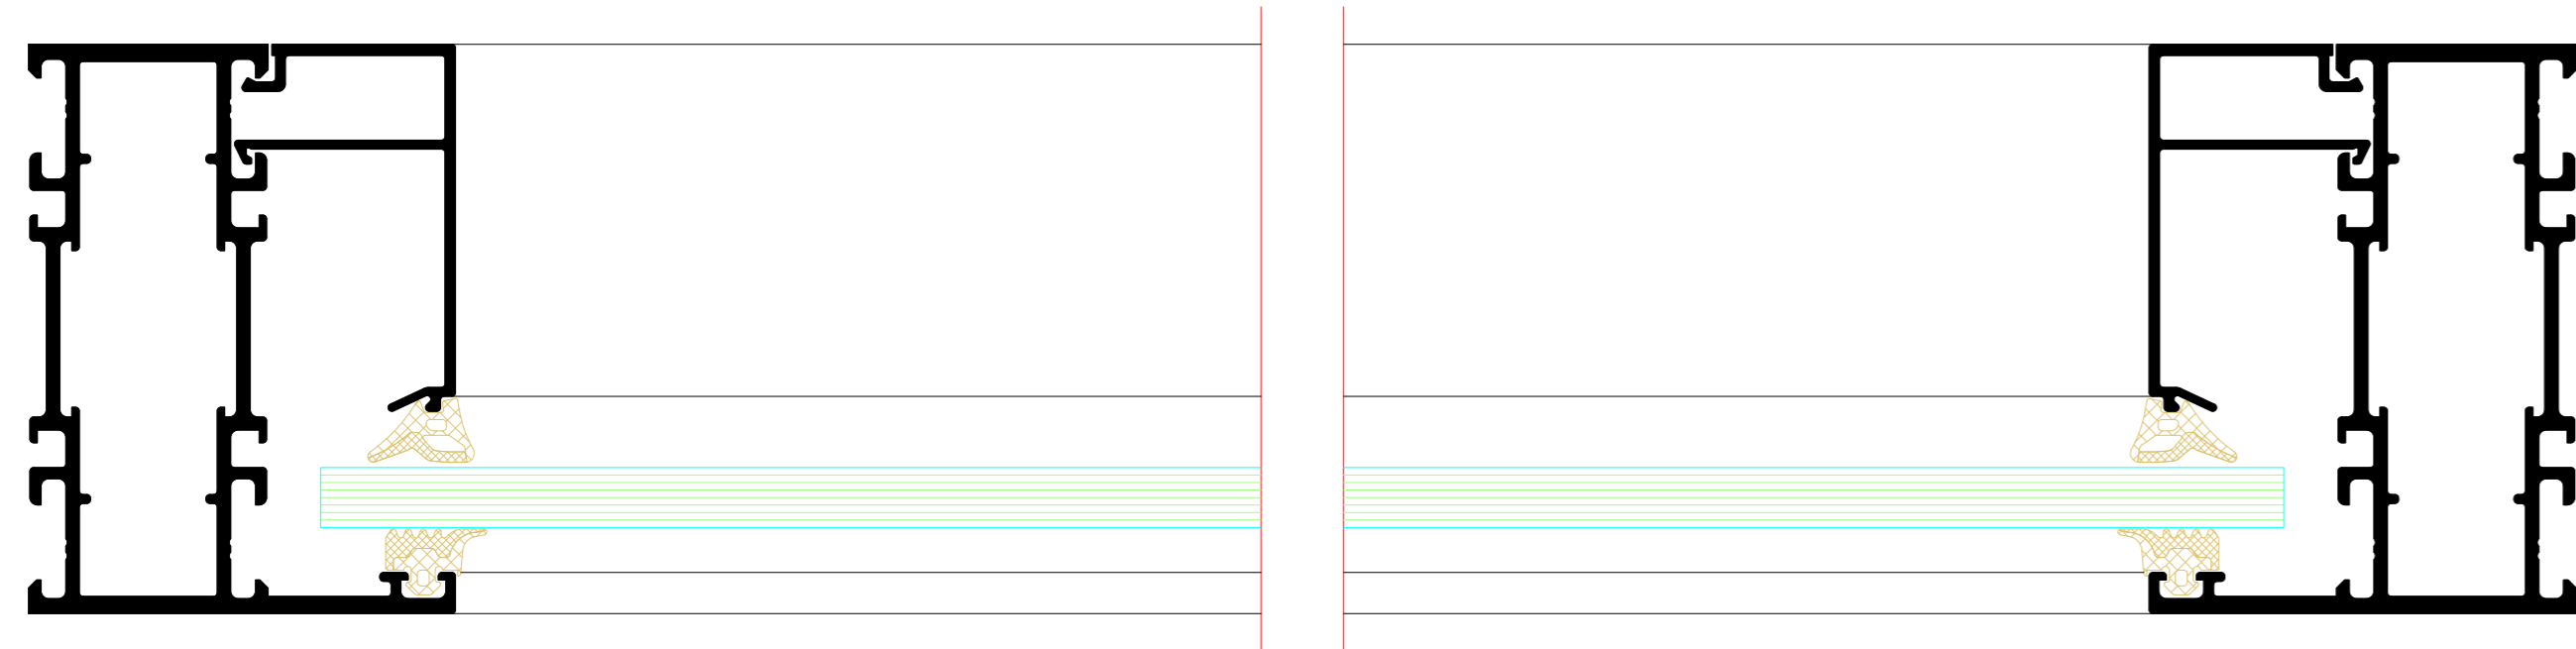

1

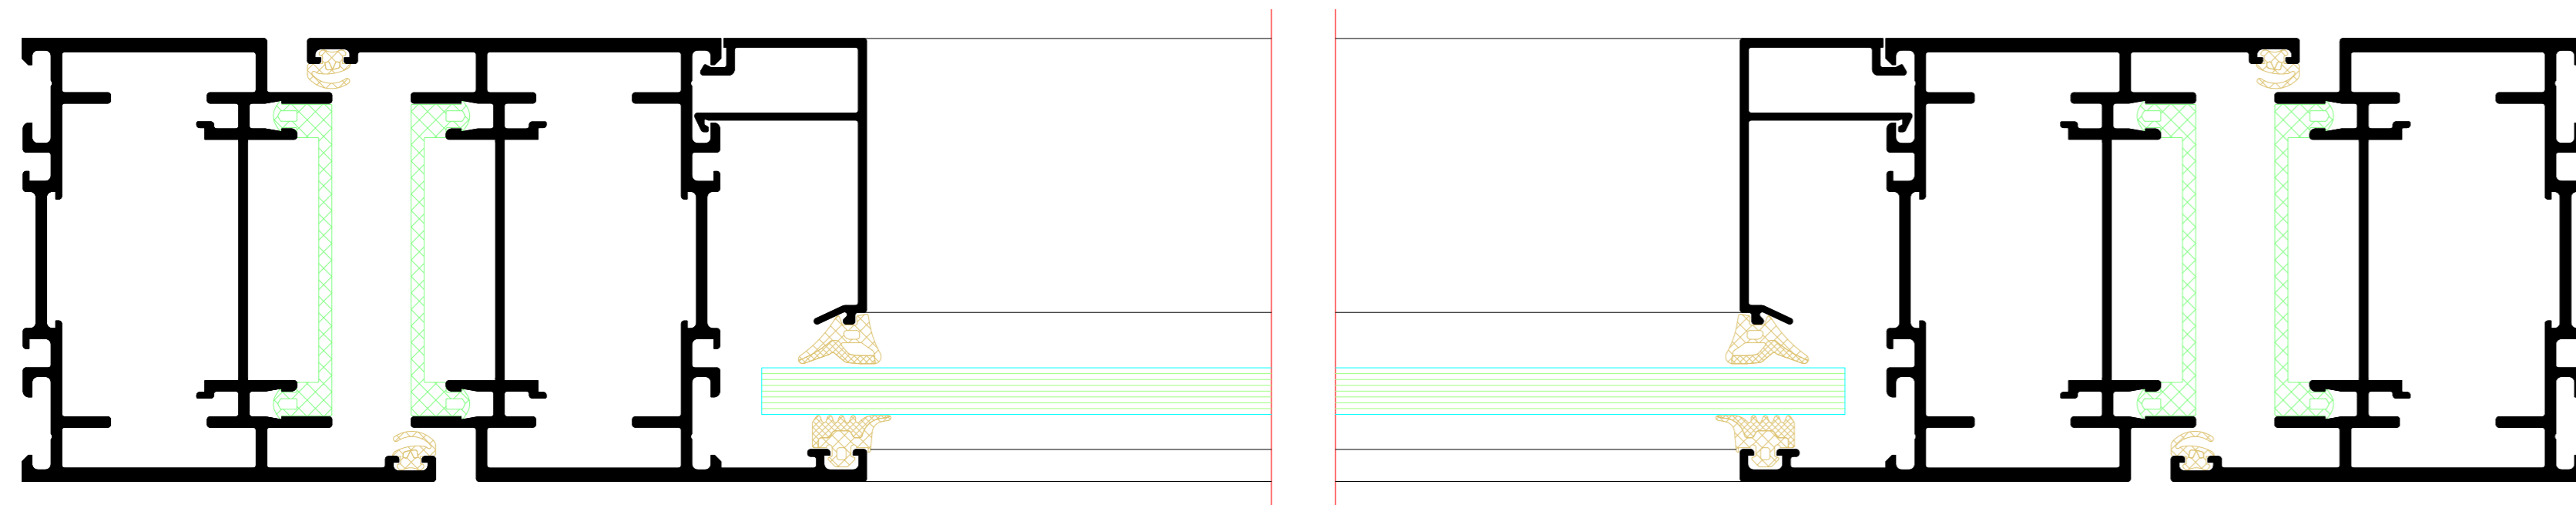


12

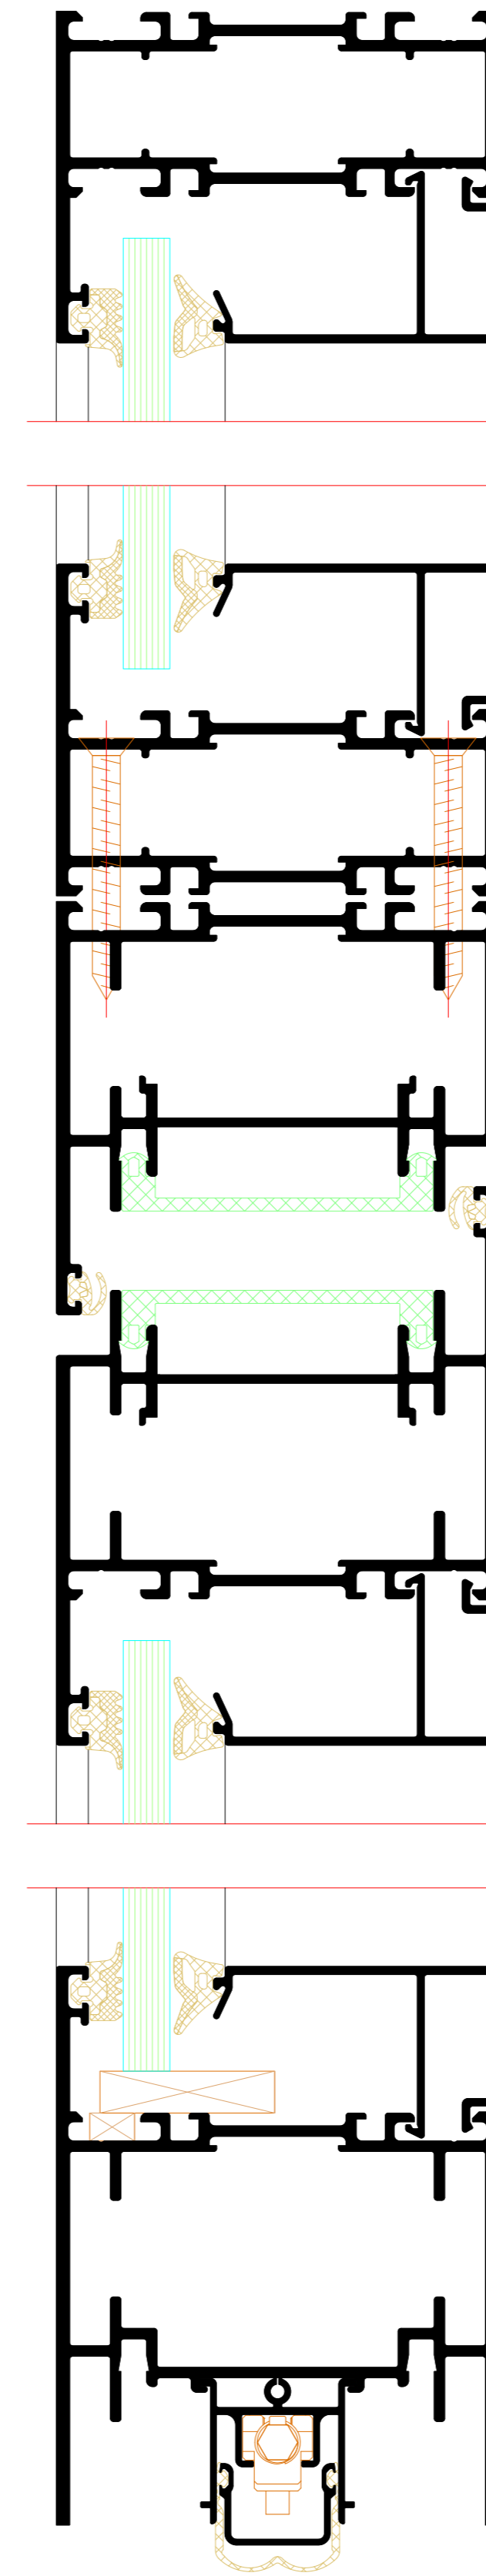


NO.	DATE	ISSUED	REVISION	BY	CHKD BY
001	01.01.2023	01			
<p>Riva Elementbuchelle Riva Unit section details</p> <p>Tür RIVA FireStop ADS 75 N SP Innen offhand Door RIVA FireStop ADS 75 N SP inward opening</p>					
<p><b>BENEDICT + RIVA</b> <b>BENEDICT + RIVA GmbH</b> Helmholtzstrasse 75 42699 Solingen, Germany</p>					

Einfügelige Tür mit Festfeld und Oberlichtern  
 Single-leaf door with fixed light and toplights

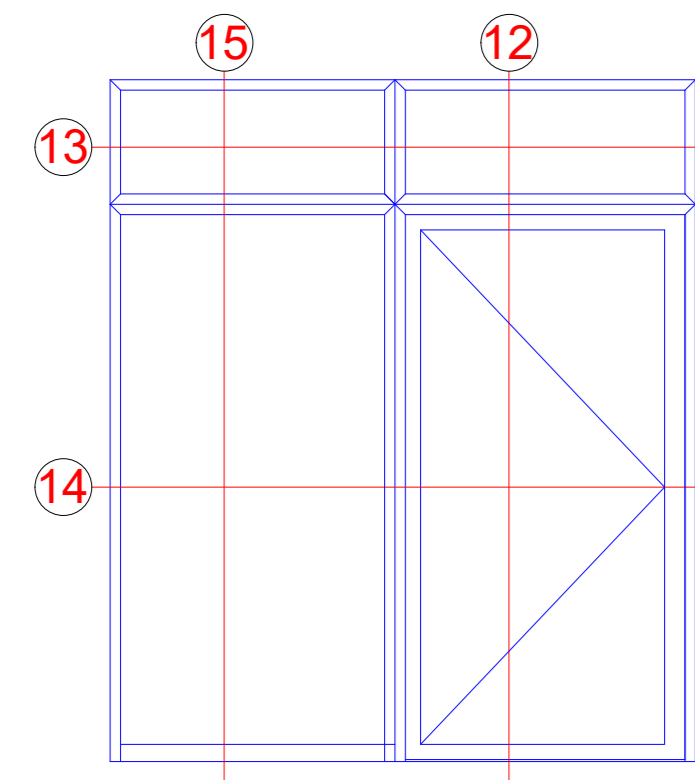


Bausteinsystem  
 Modular system


13

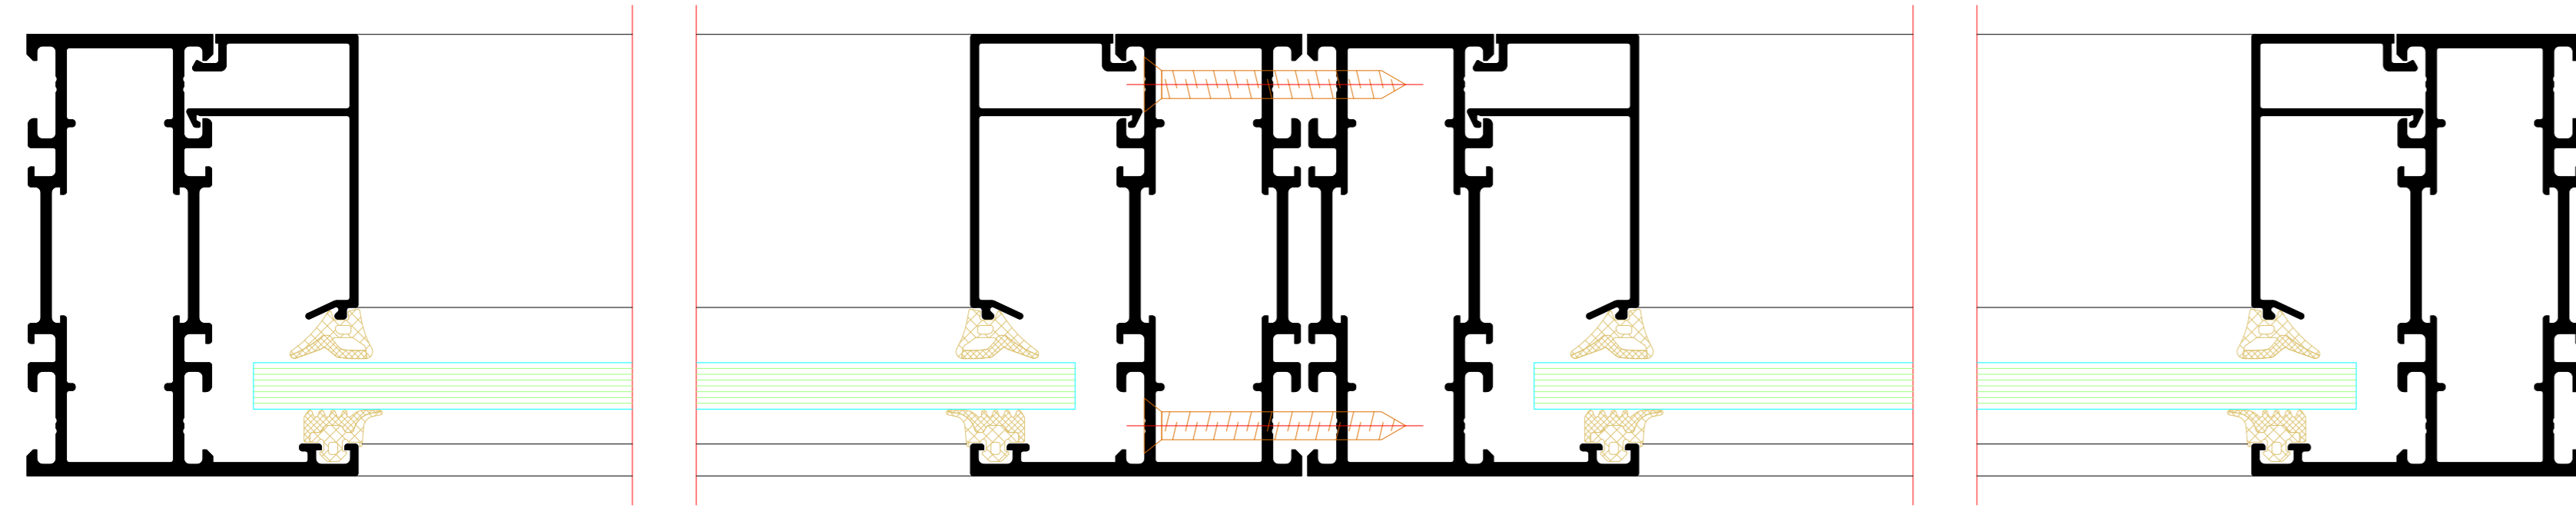


14

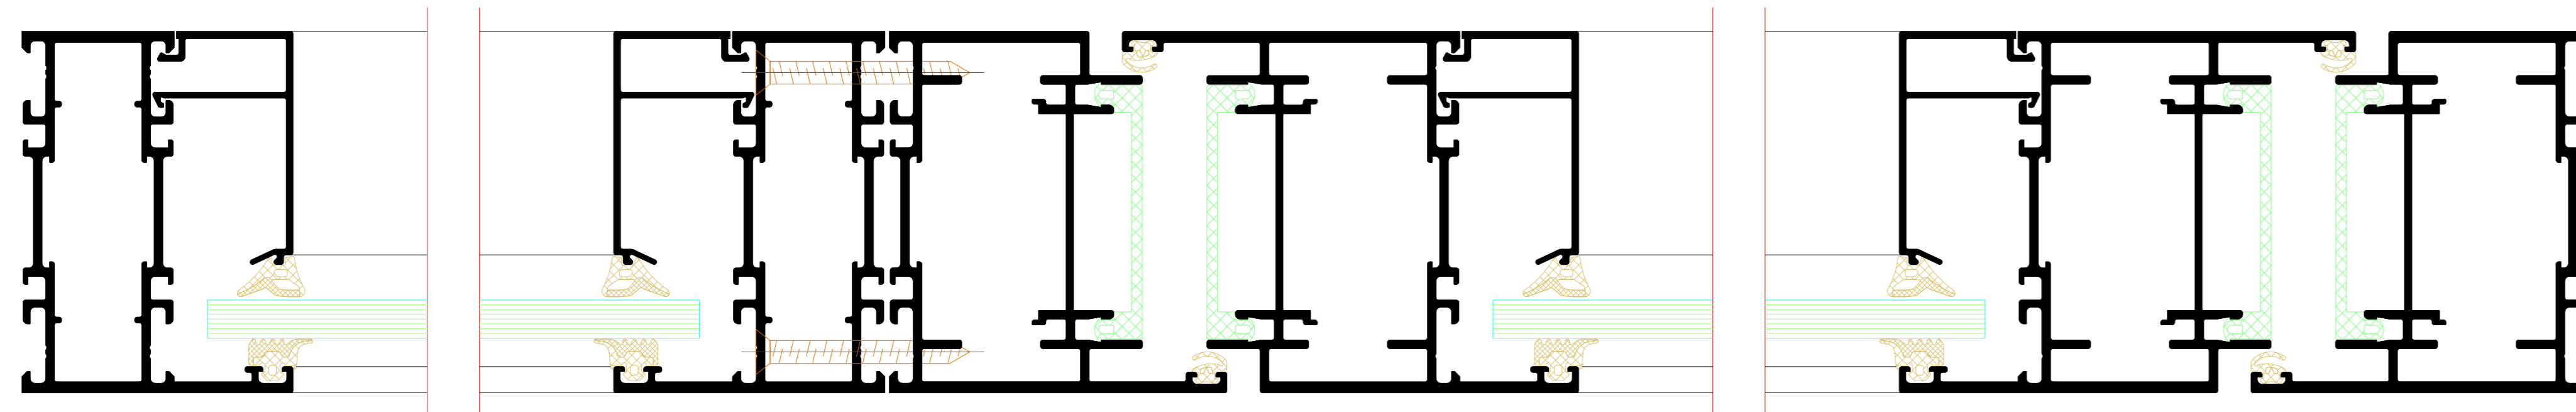


15

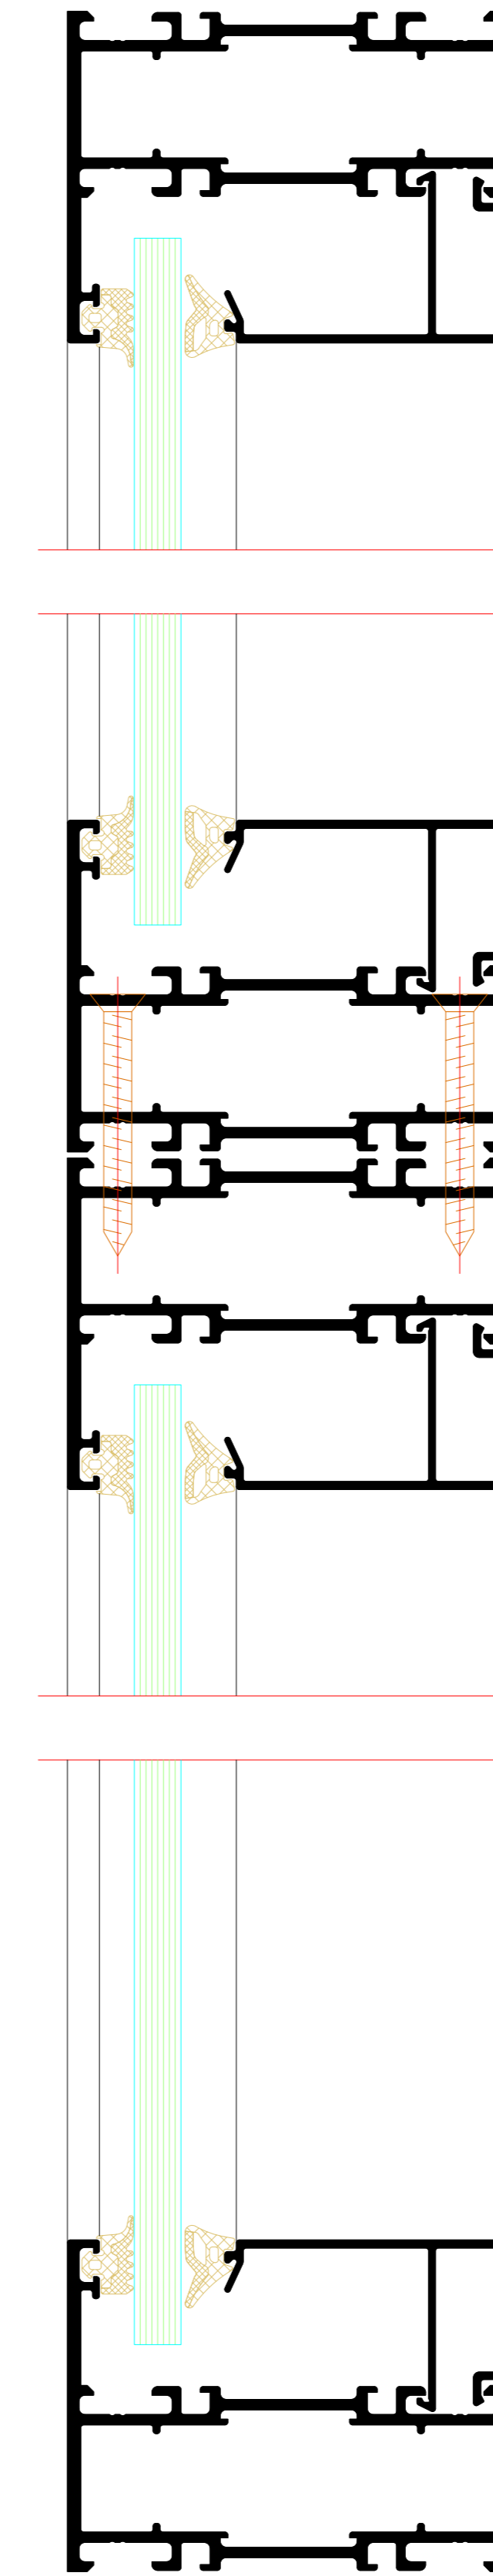

12

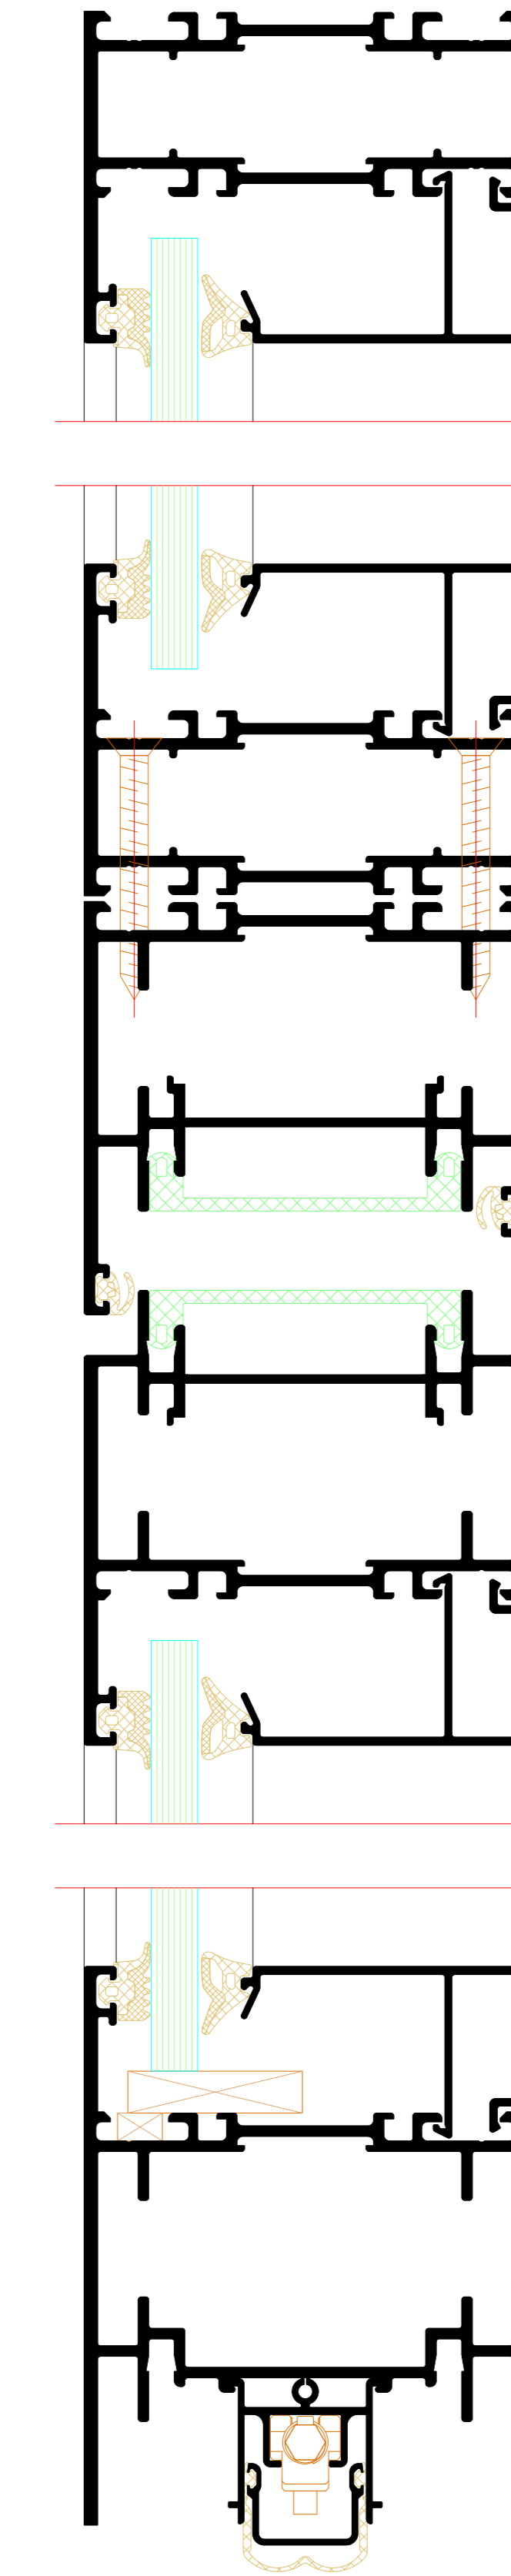


Zweiflügelige Tür mit Festfeld und Oberlicht  
 Double-leaf door with fixed light and toplight

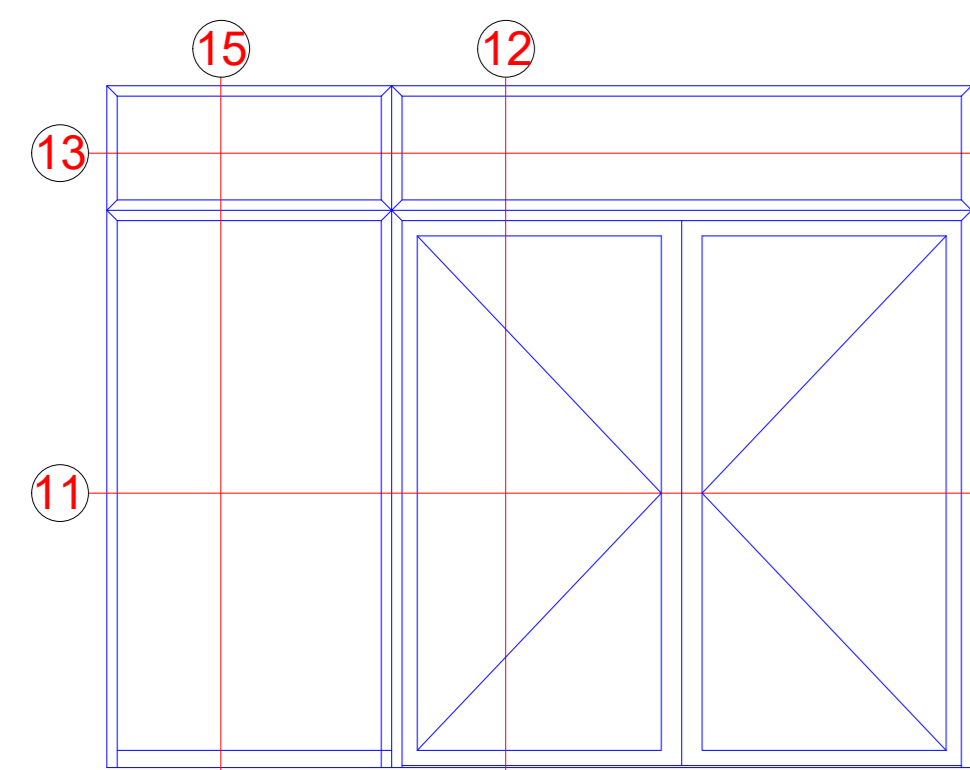


Bausteinsystem  
 Modular system


13

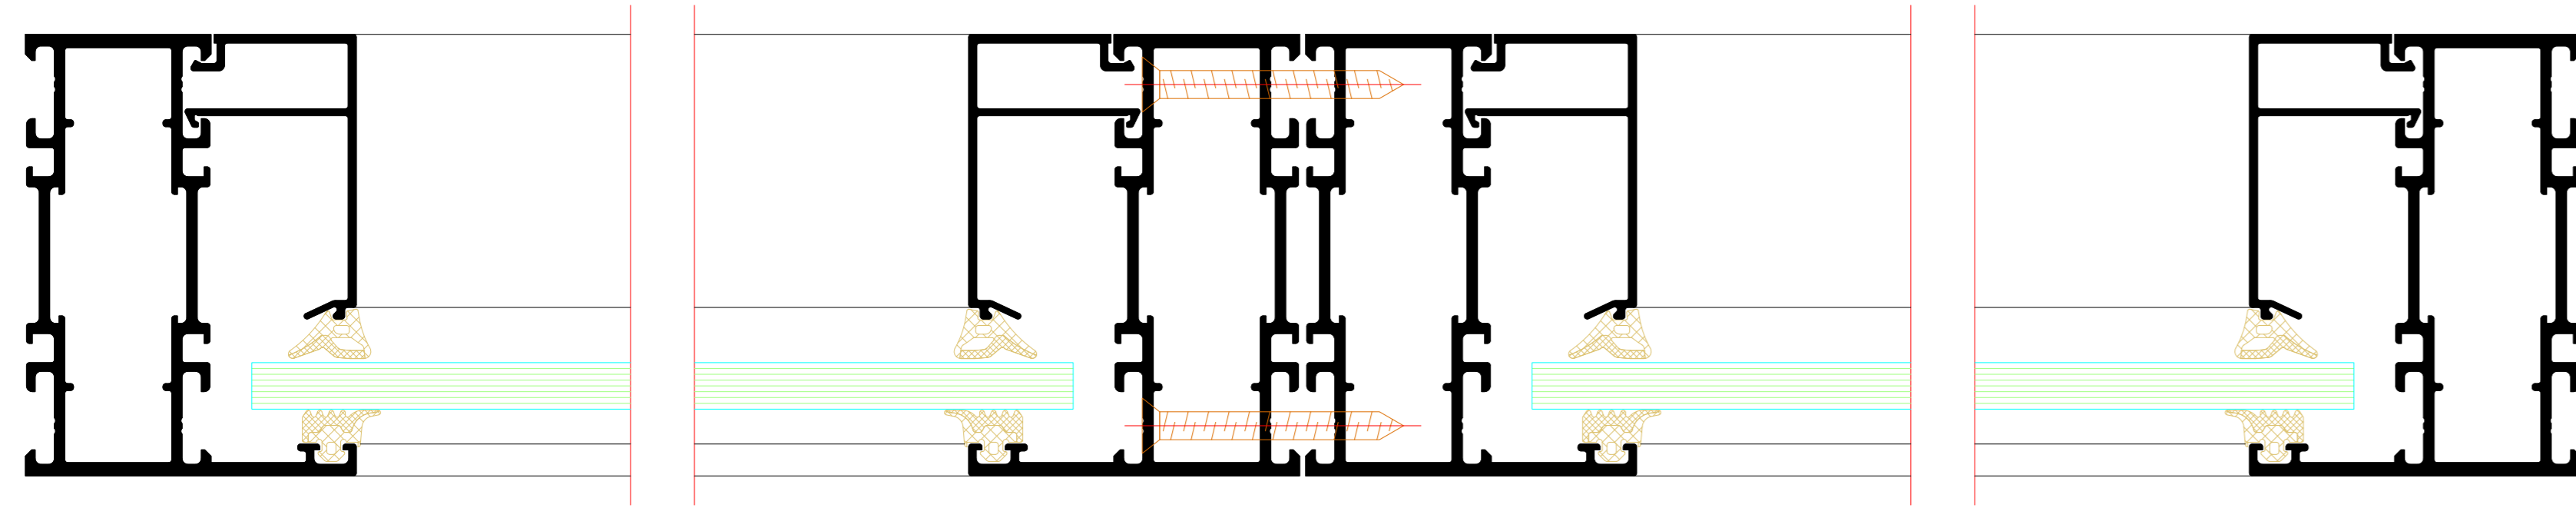


12

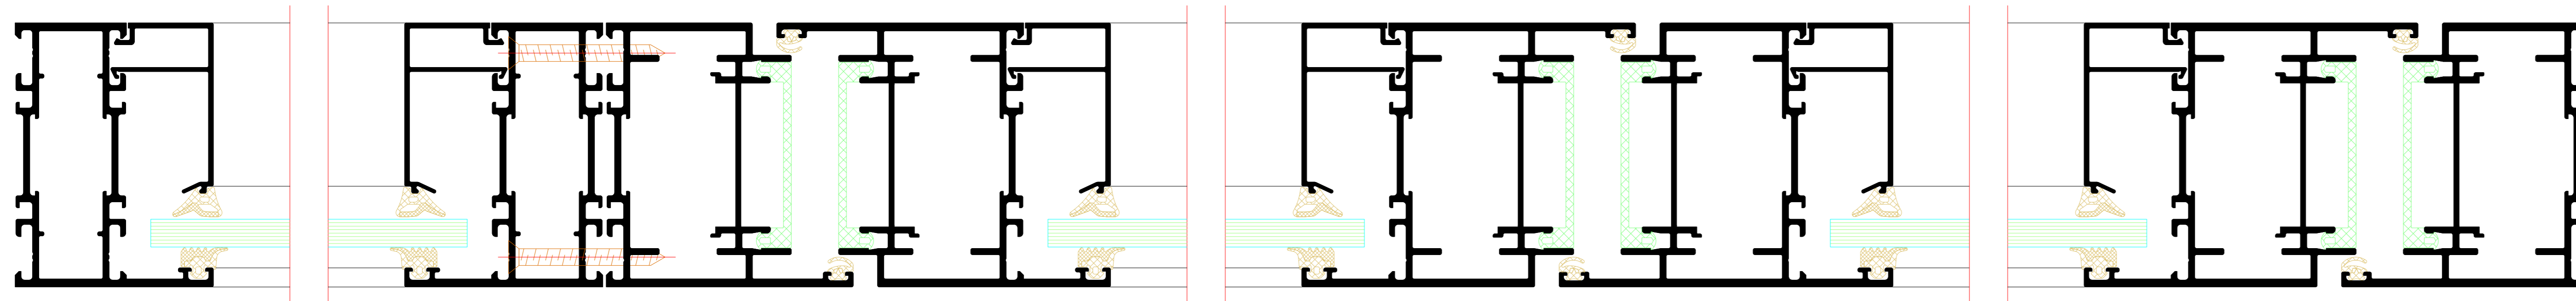


15

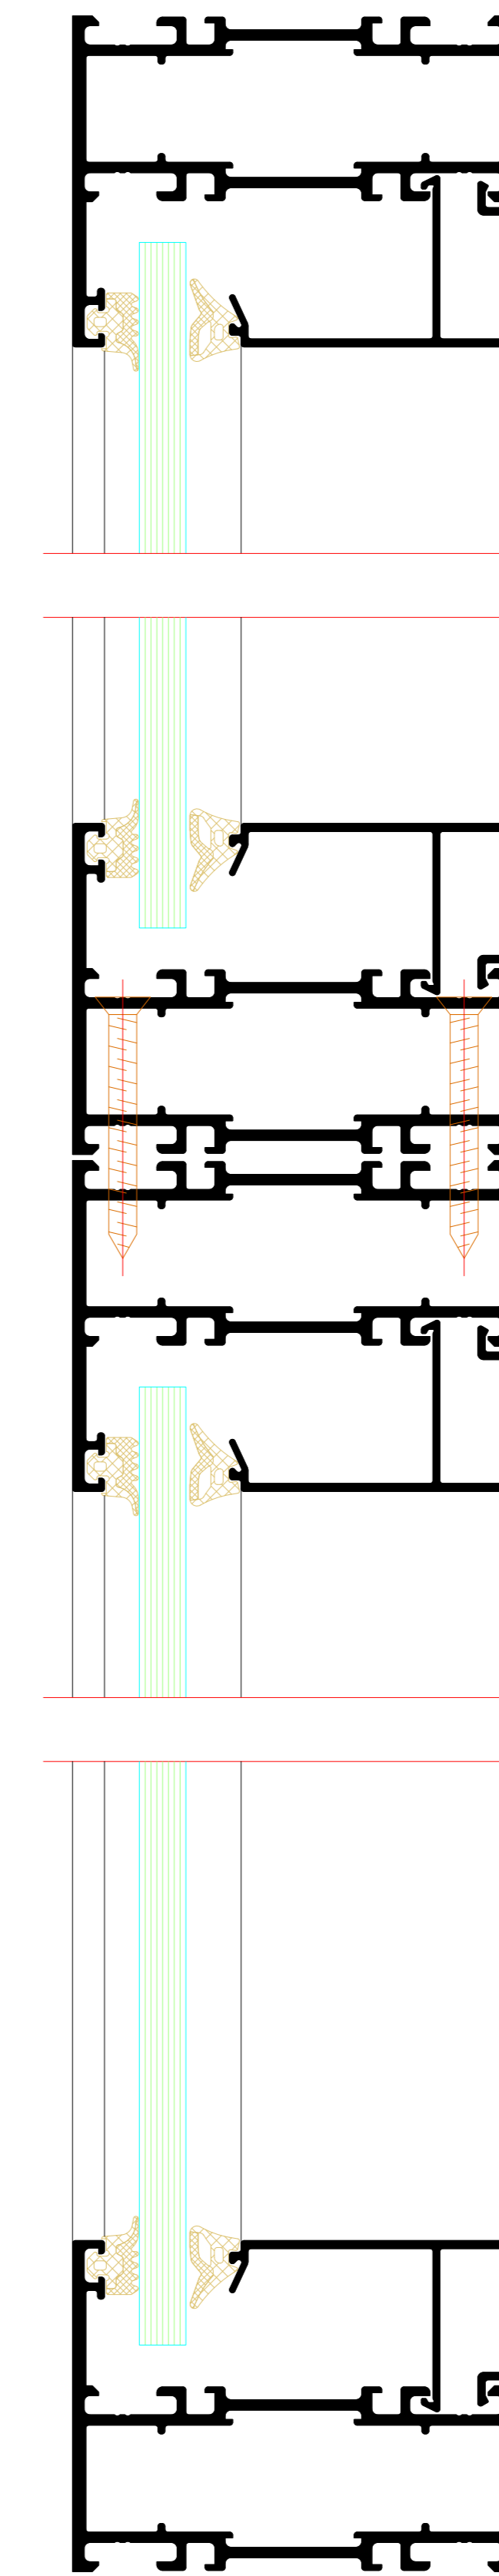



12

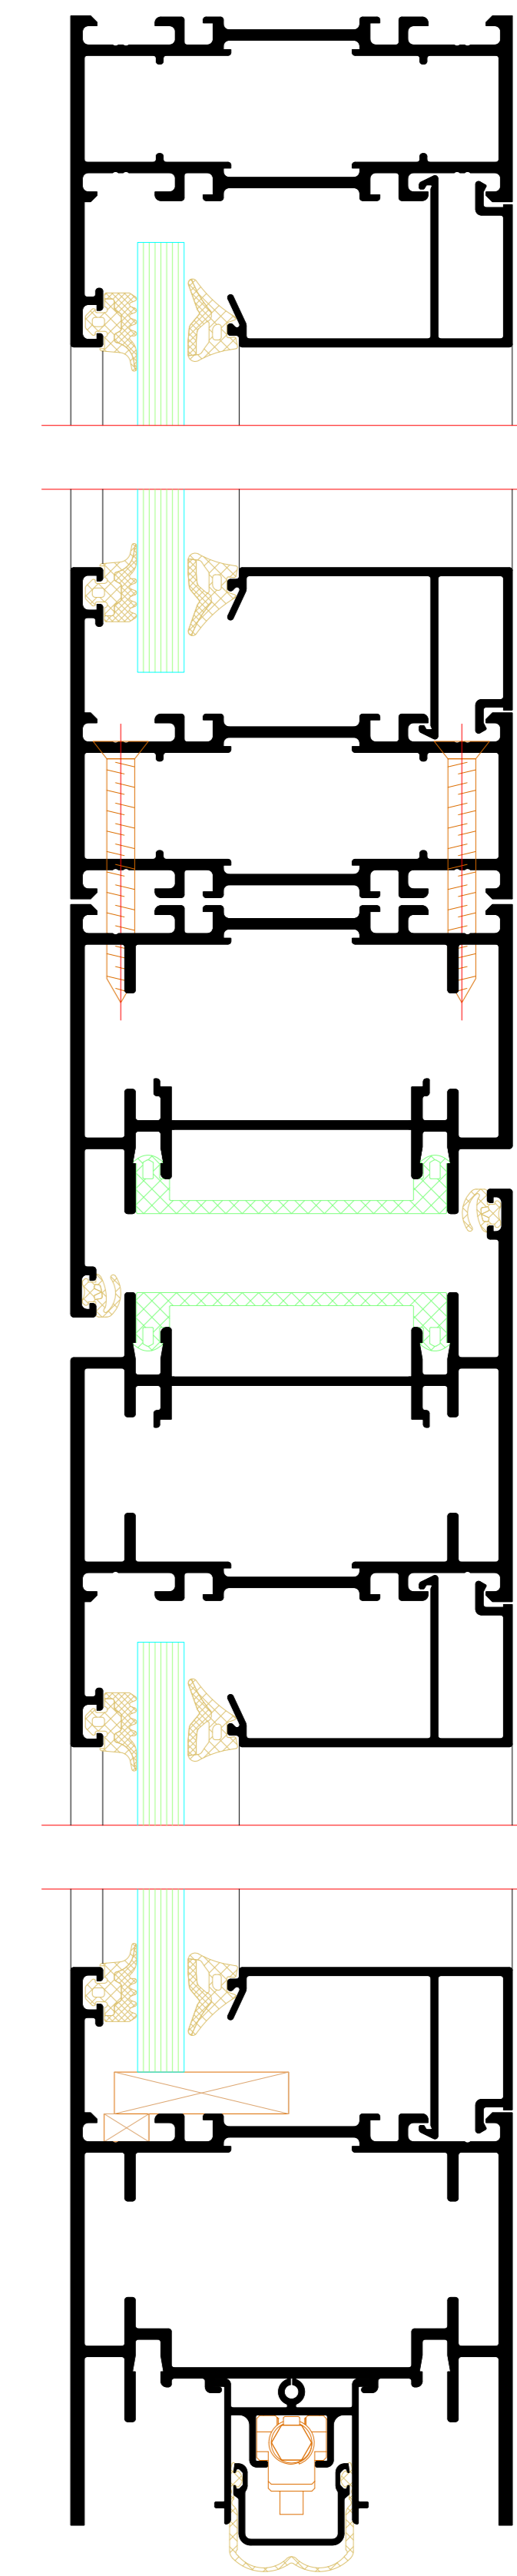


NO.	DATE	ISSUED	REVISION	BY	CHECKED
001	01.10.2018	01			
RIVA Elementarchelle Riva Unit section details Tür RIVA FireStop ADS 76 N SP Innen offhand Door RIVA FireStop ADS 76 N SP inward opening					
BENEDICT + RIVA RIVA - RIVA GmbH RIVA - RIVA GmbH 69126 Heidelberg, Germany					

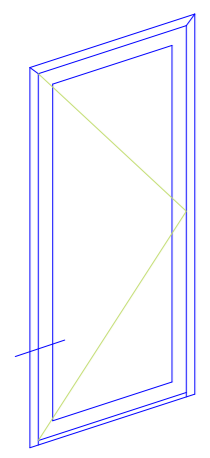


Blendrahmenprofil  
Blendrahmenprofil

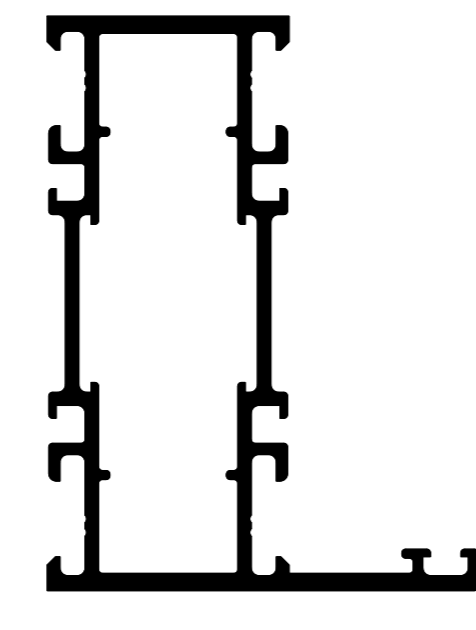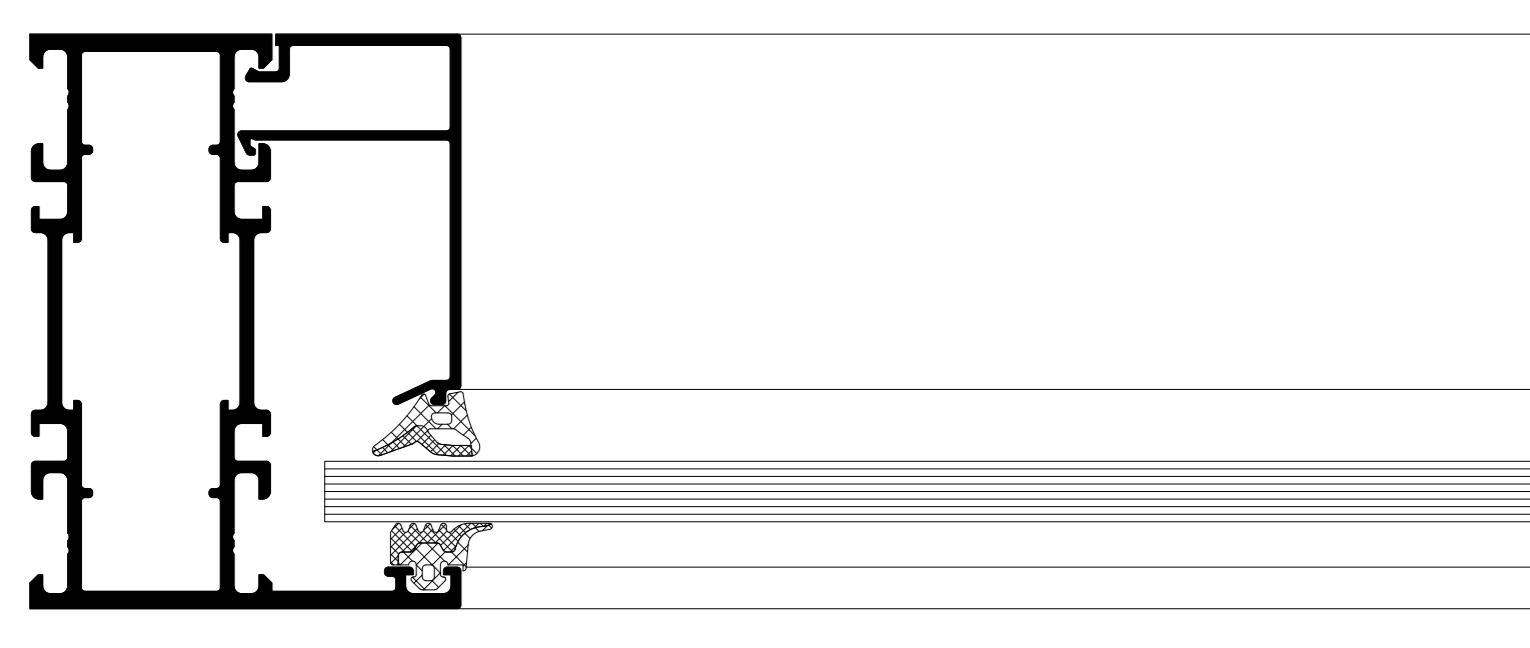


57

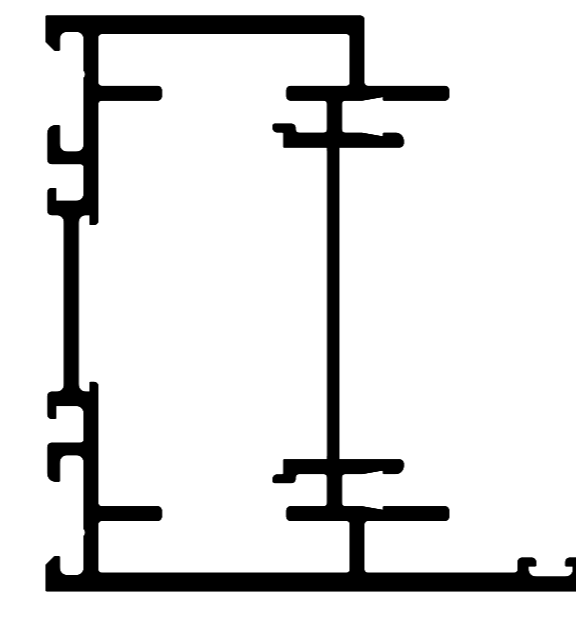


71

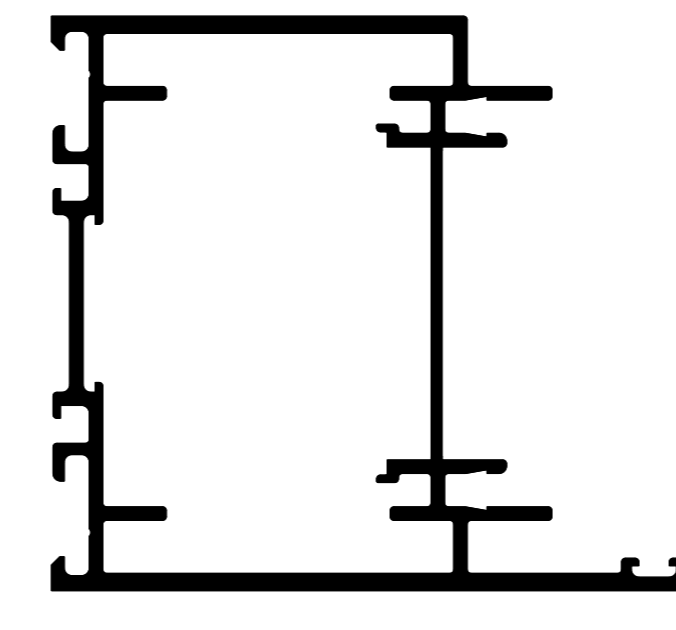


84

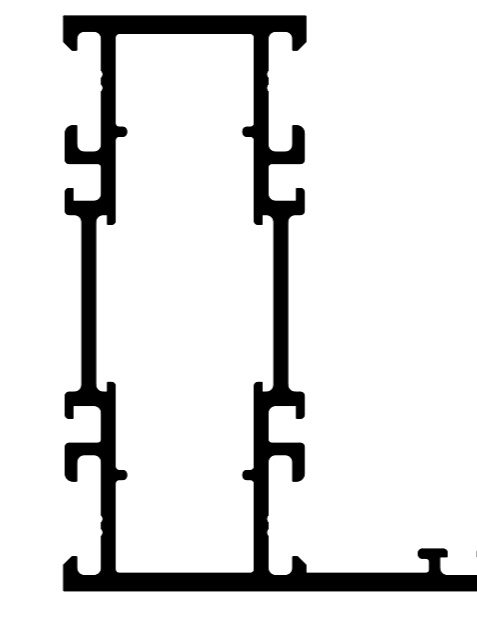


57

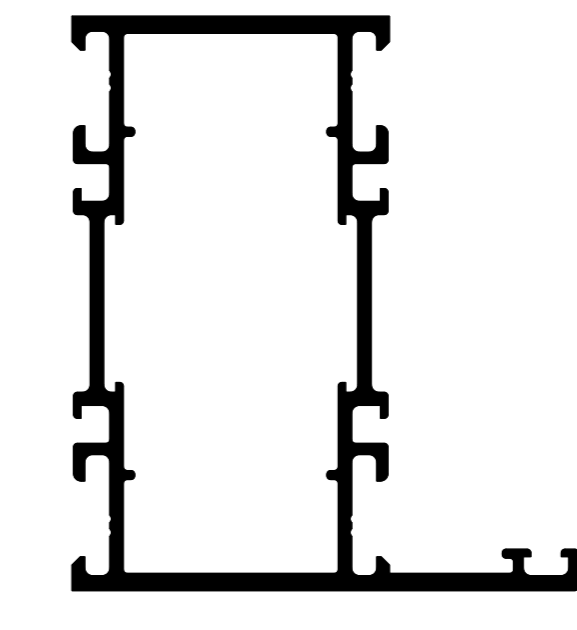



67

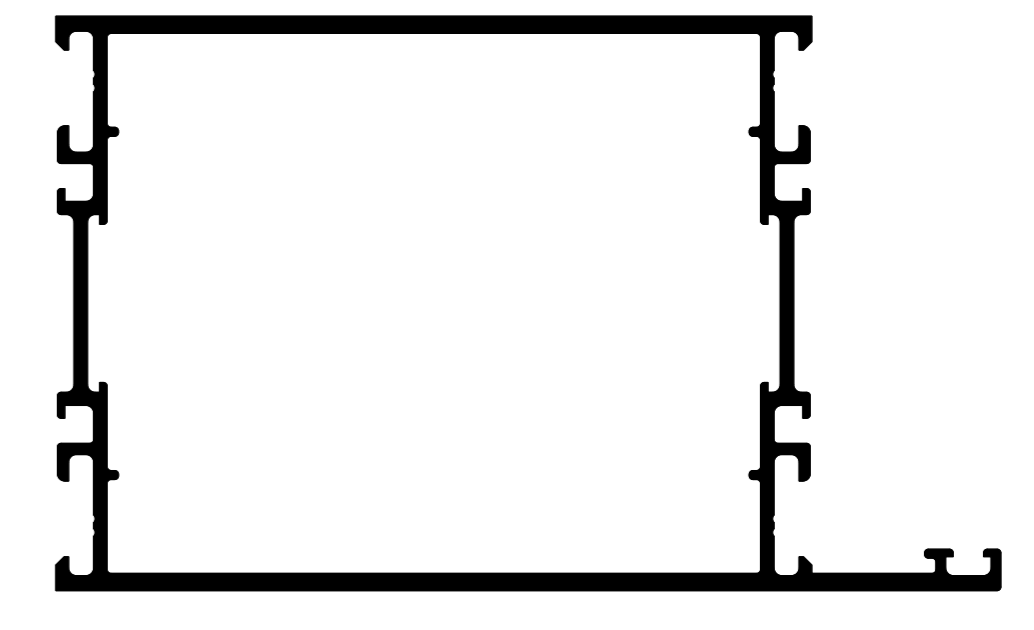


125

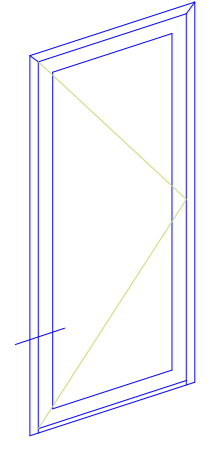


Blendrahmenverbreiterungsprofil  
Blendrahmenverbreiterungsprofil

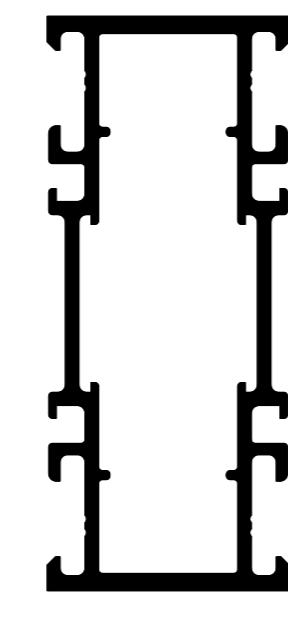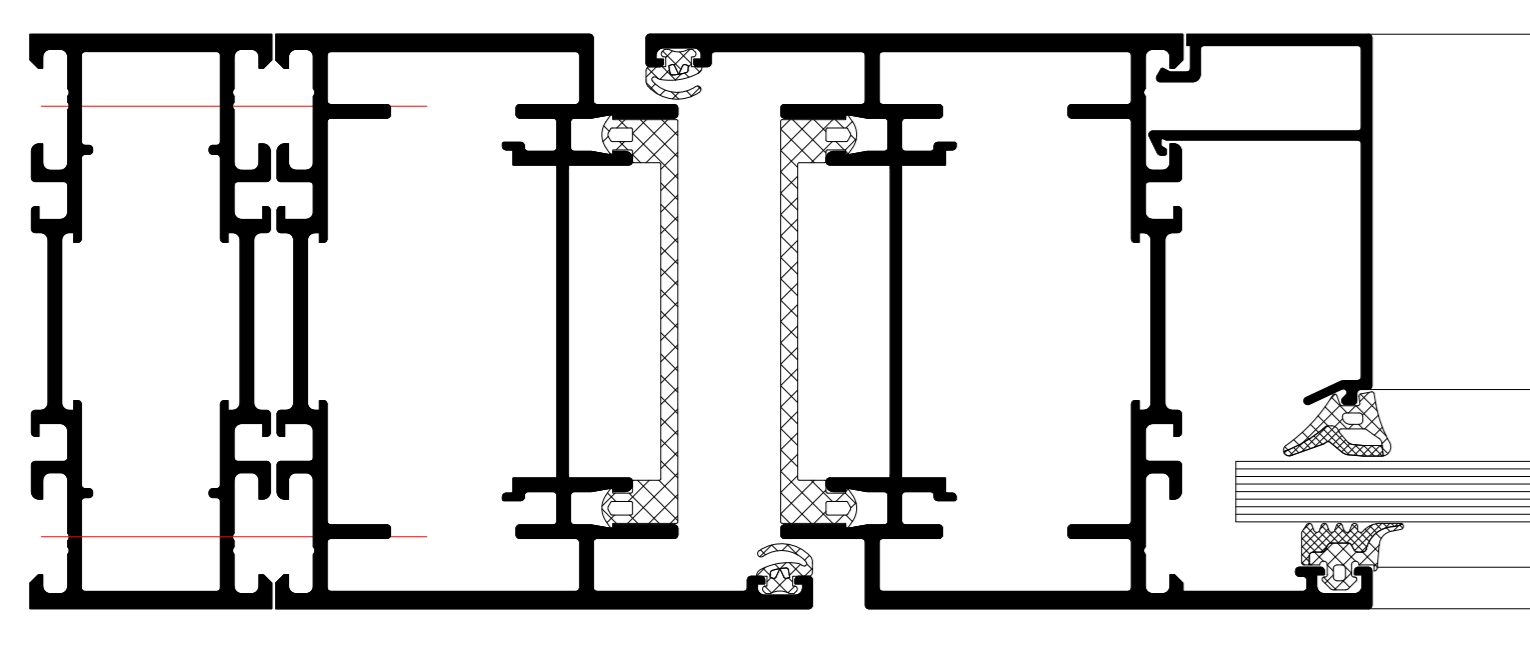


32

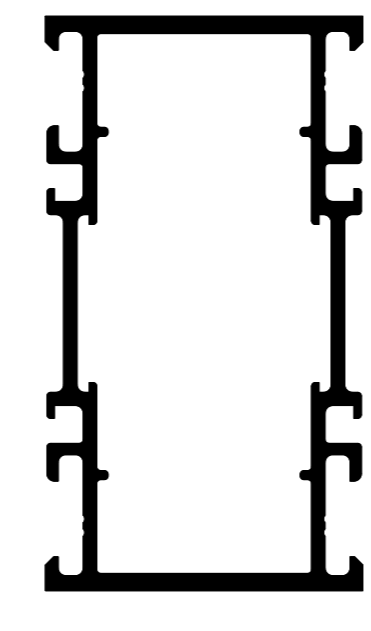



42

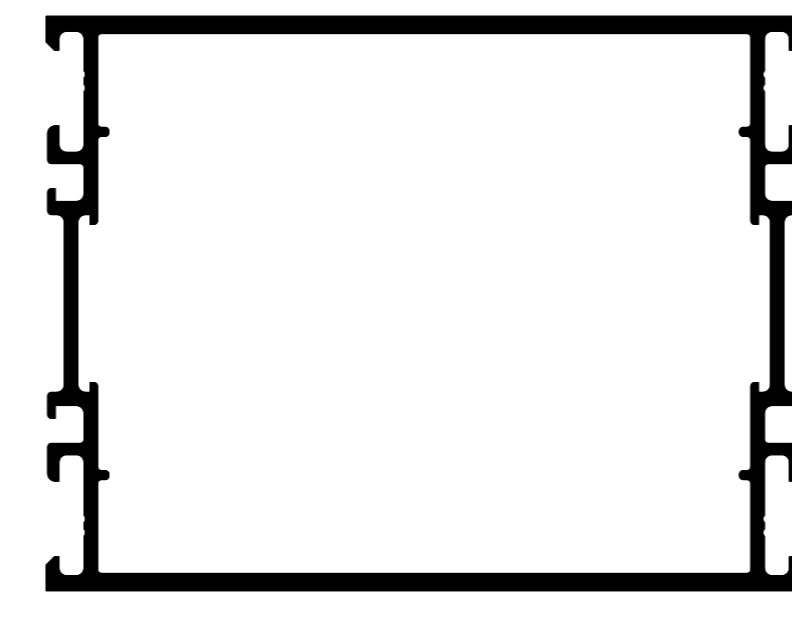


100

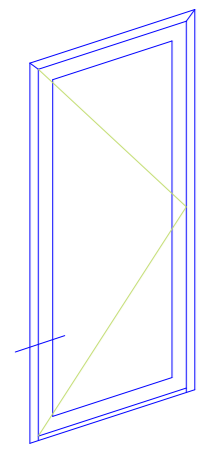


Flügelprofil  
Flügelprofil

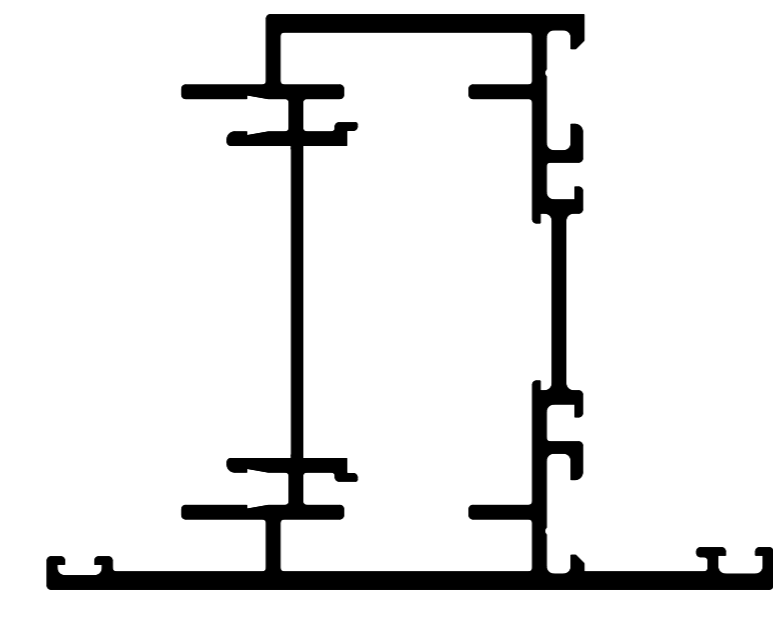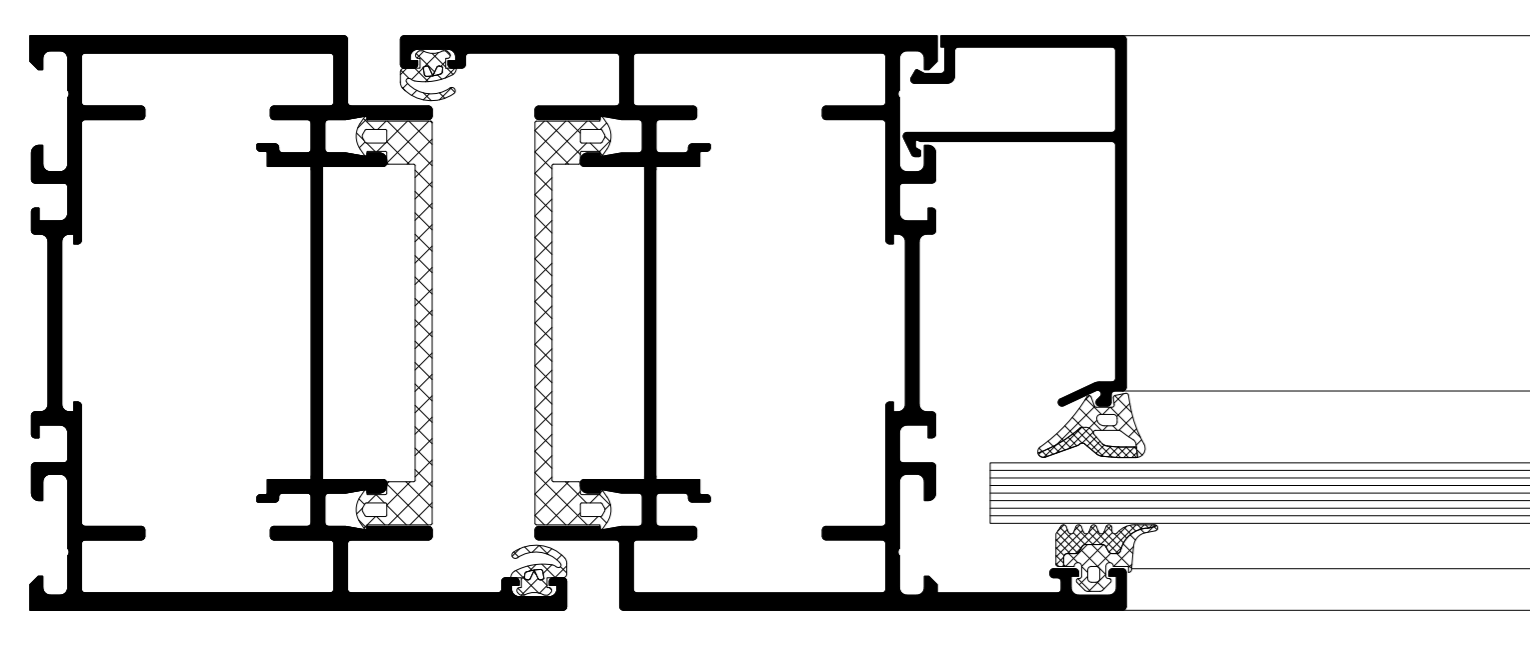


96

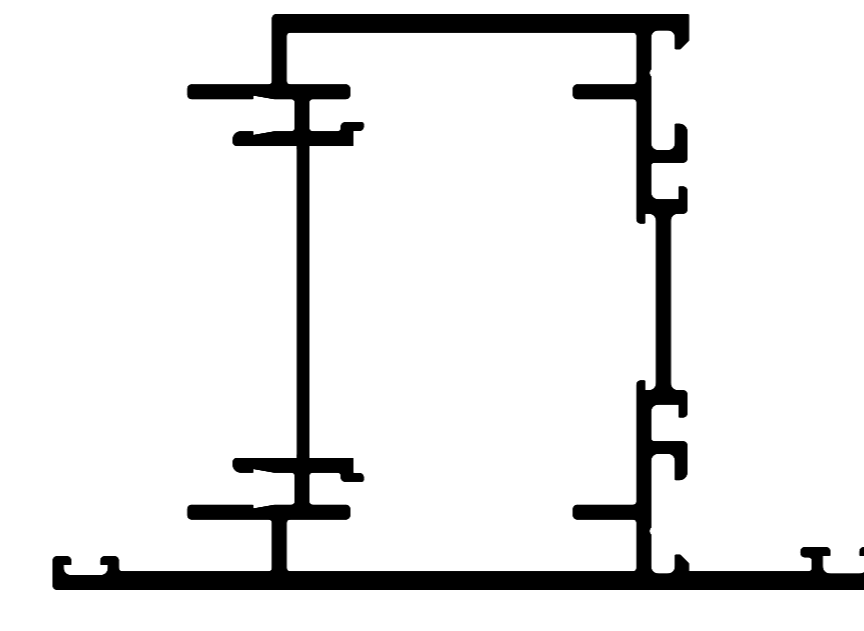


109

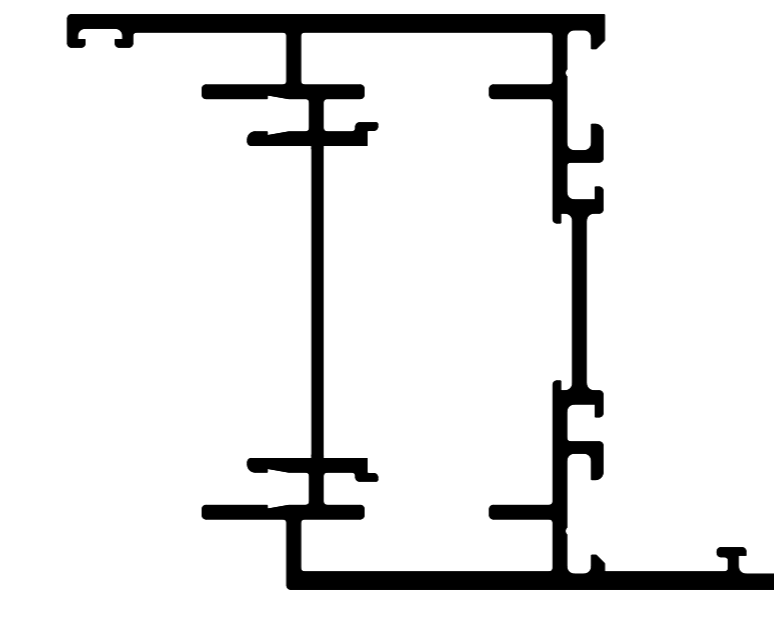



67

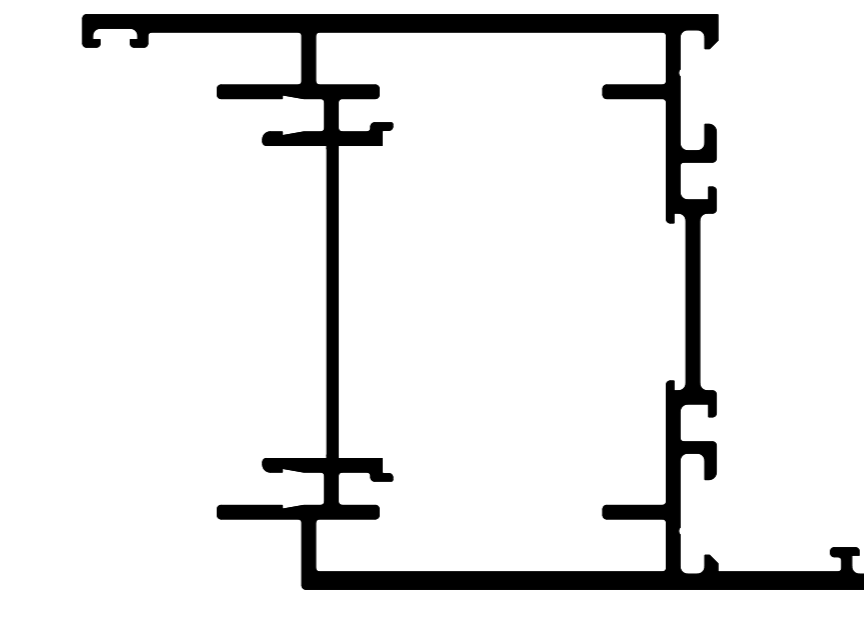


80

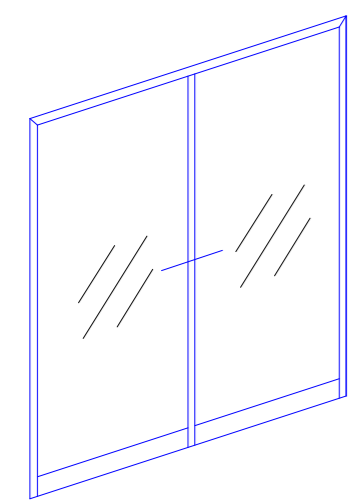


Riegel/Pfosten  
Riegel/Pfosten

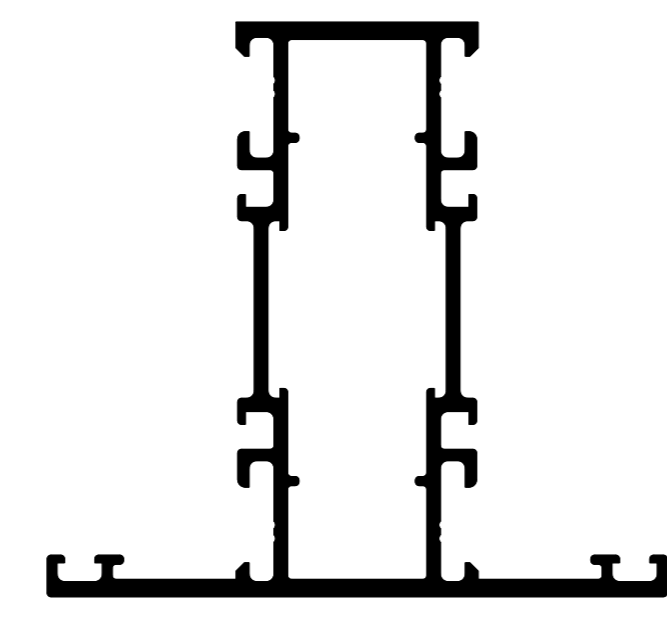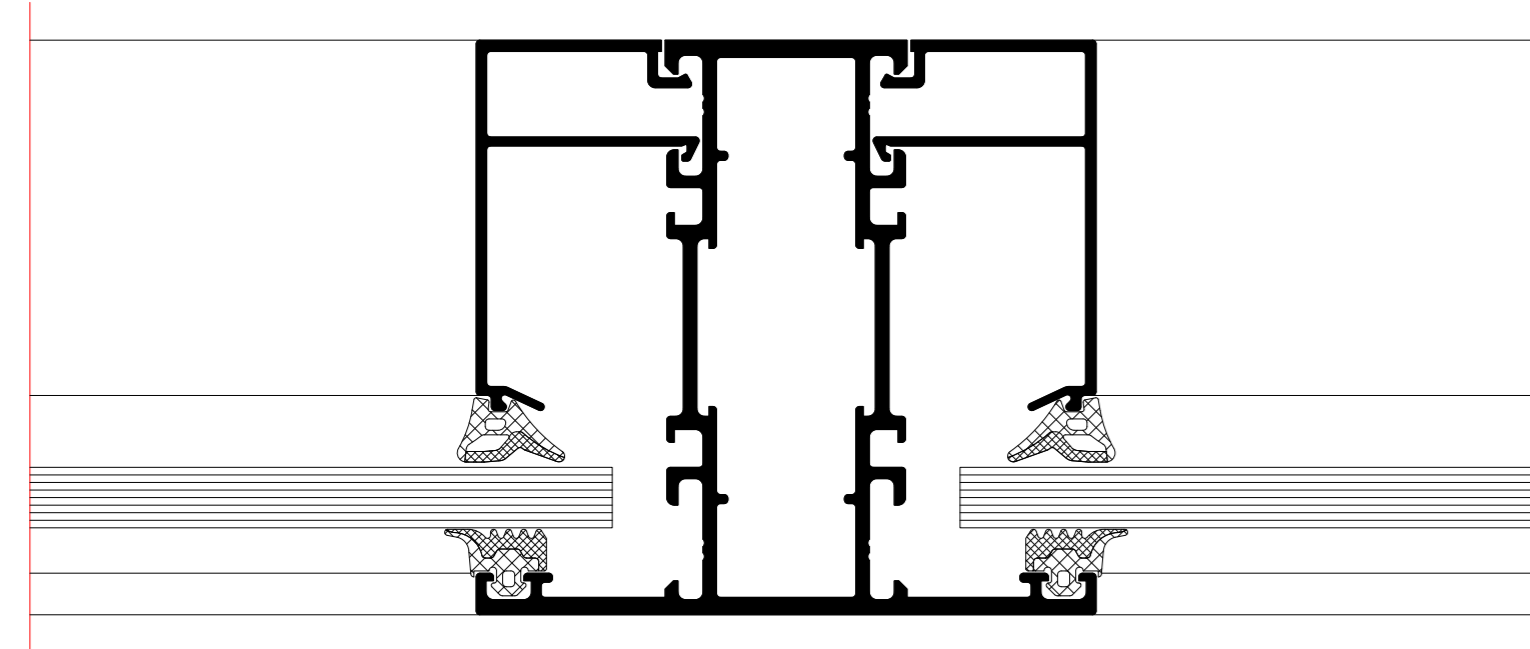

82

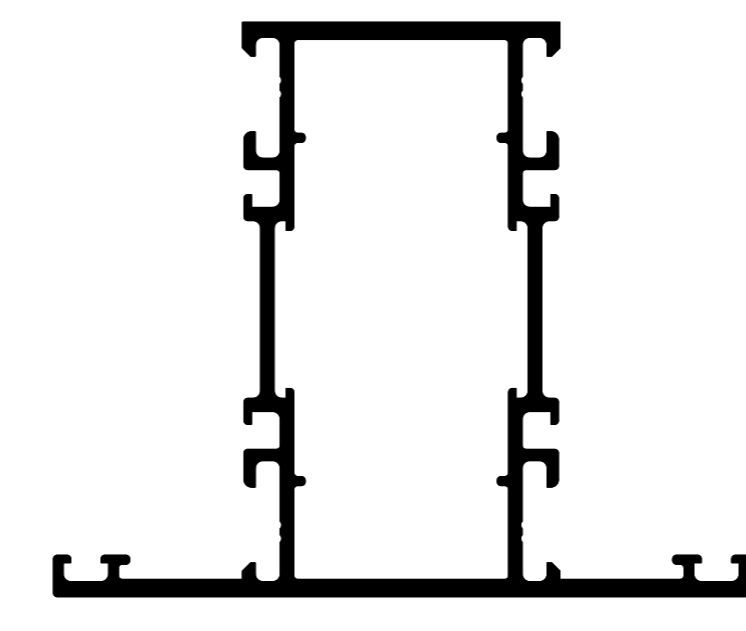

92

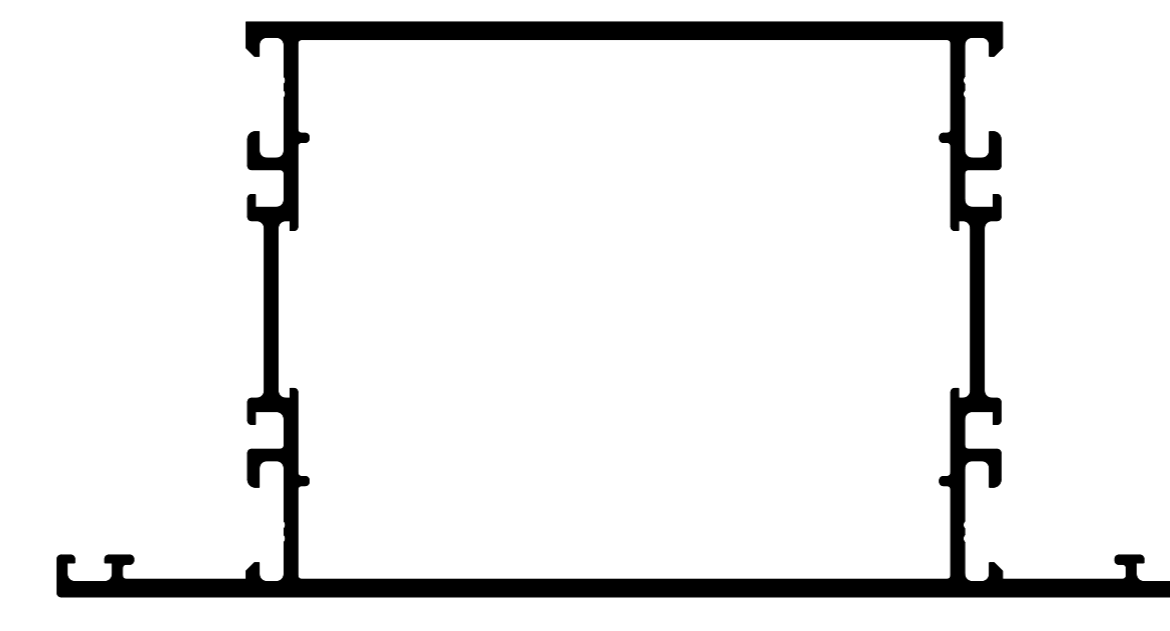


150


NO.	DATE	VERSION	REVISION	STATUS
001	2021	01		Released
<p>Project: Riva Profilsysteme Riva Profile systems</p> <p>Product: Tür RIVA FreeStop ADS 76 Nl SP Innen offhand Door RIVA FreeStop ADS 76 Nl SP inward opening</p>				
<p>Author: [Name]</p> <p>Designer: [Name]</p> <p>Checker: [Name]</p> <p>Approver: [Name]</p>				
<p>BENEDICT + RIVA BENEDICT + RIVA GmbH Hauptstrasse 15 42699 Solingen, Germany</p>				




Einflügelige Tür  
Single-leaf door

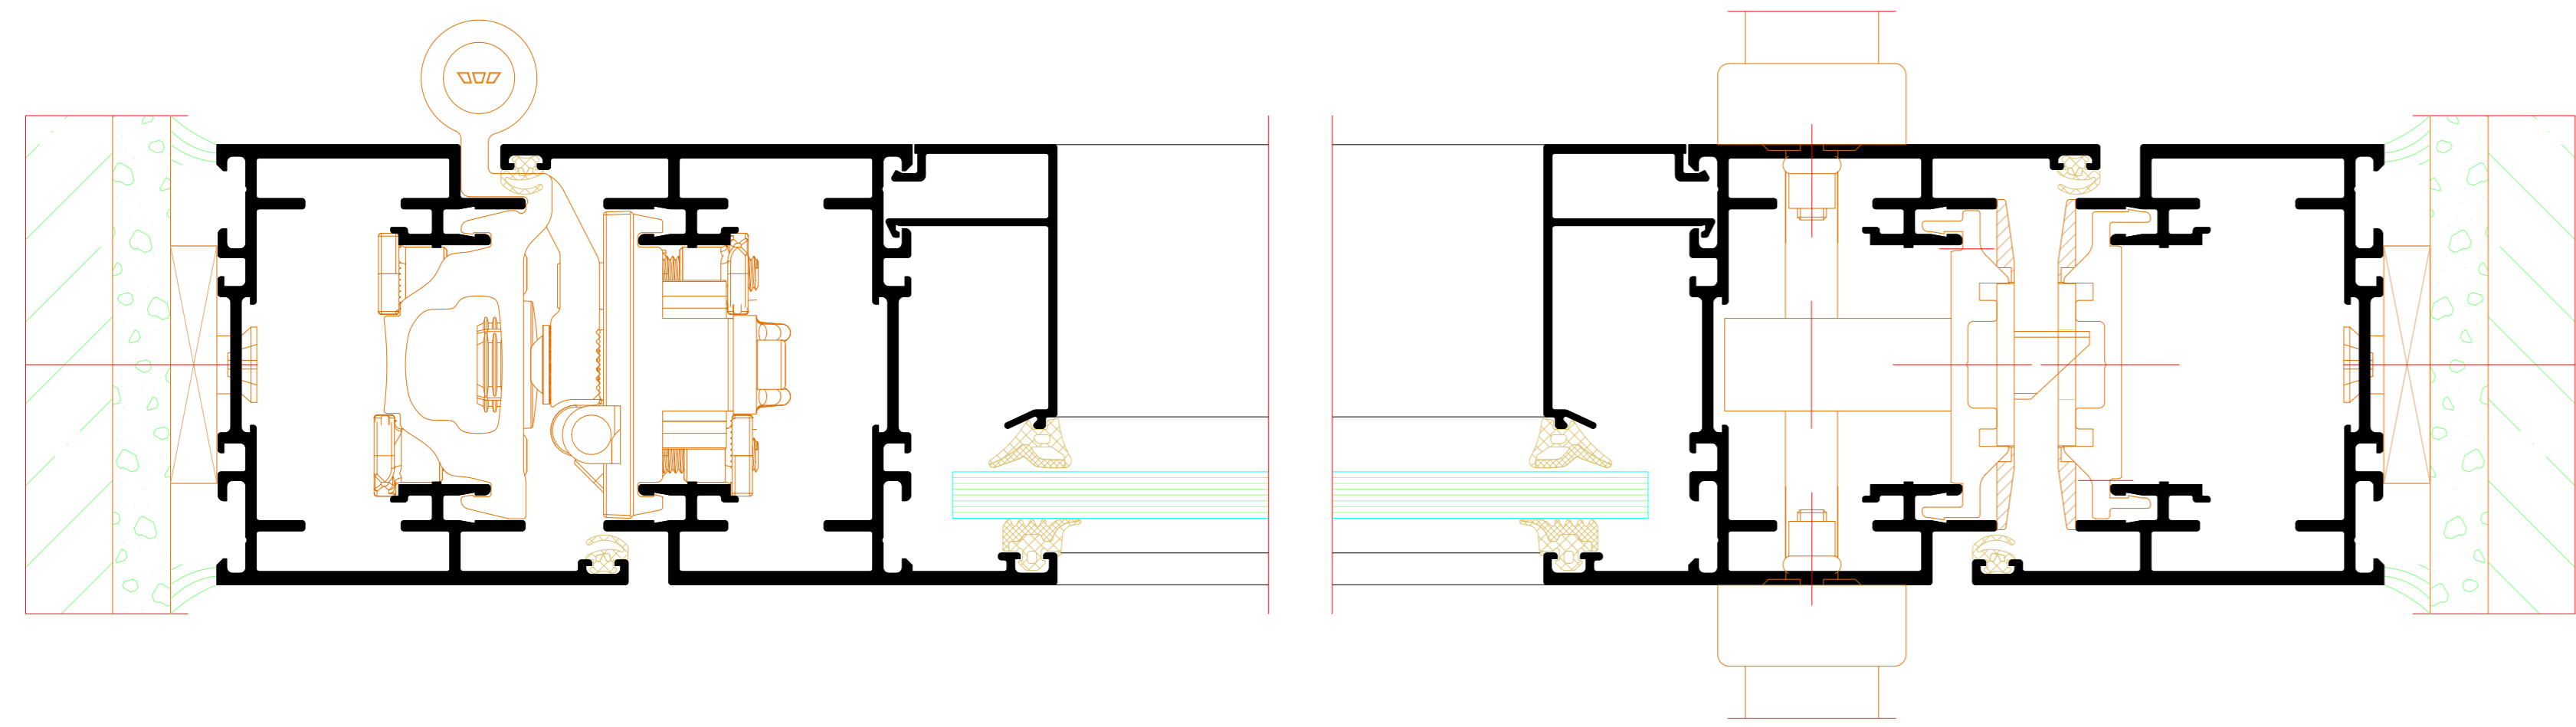


Zweiflügelige Tür  
Double-leaf door

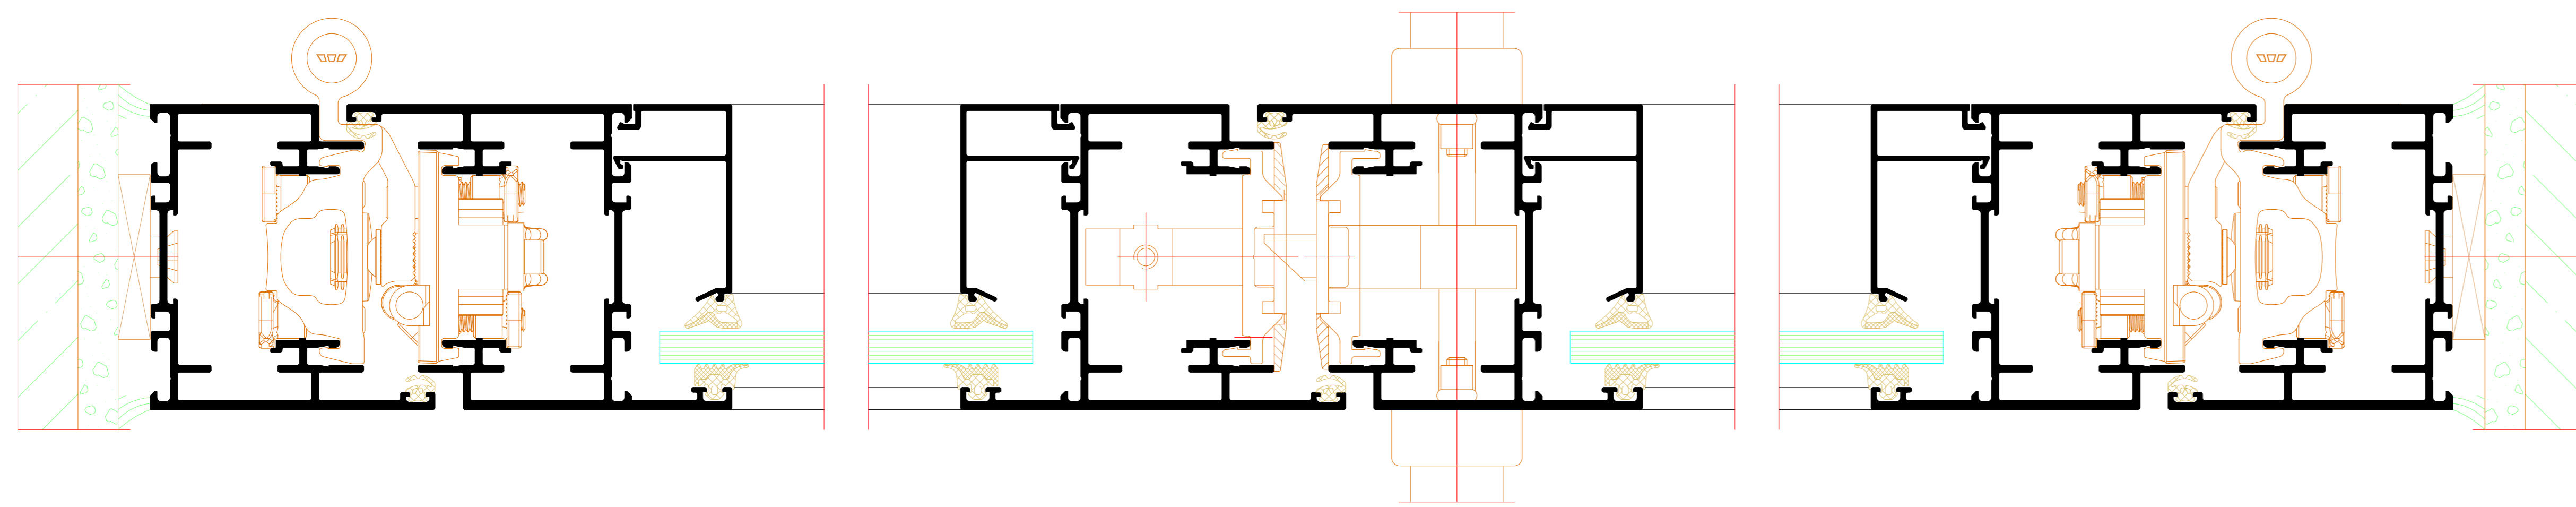

Zweiflügelige Tür mit Antipanik im Gang- und Standflügel  
Double-leaf door with panic function in access and secondary leaf

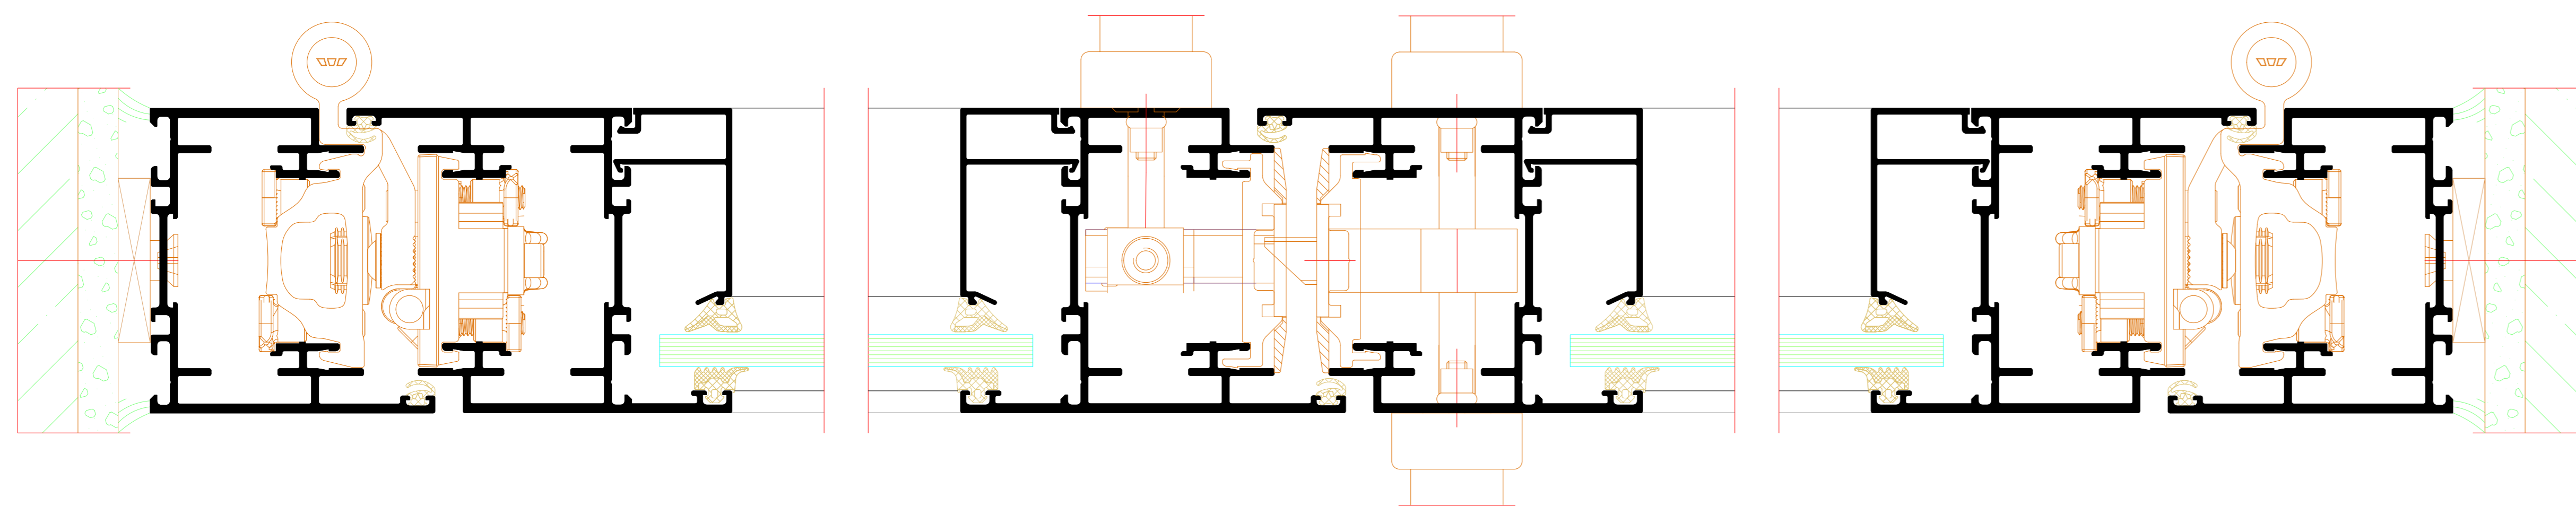

Türflügel  
Door leaf

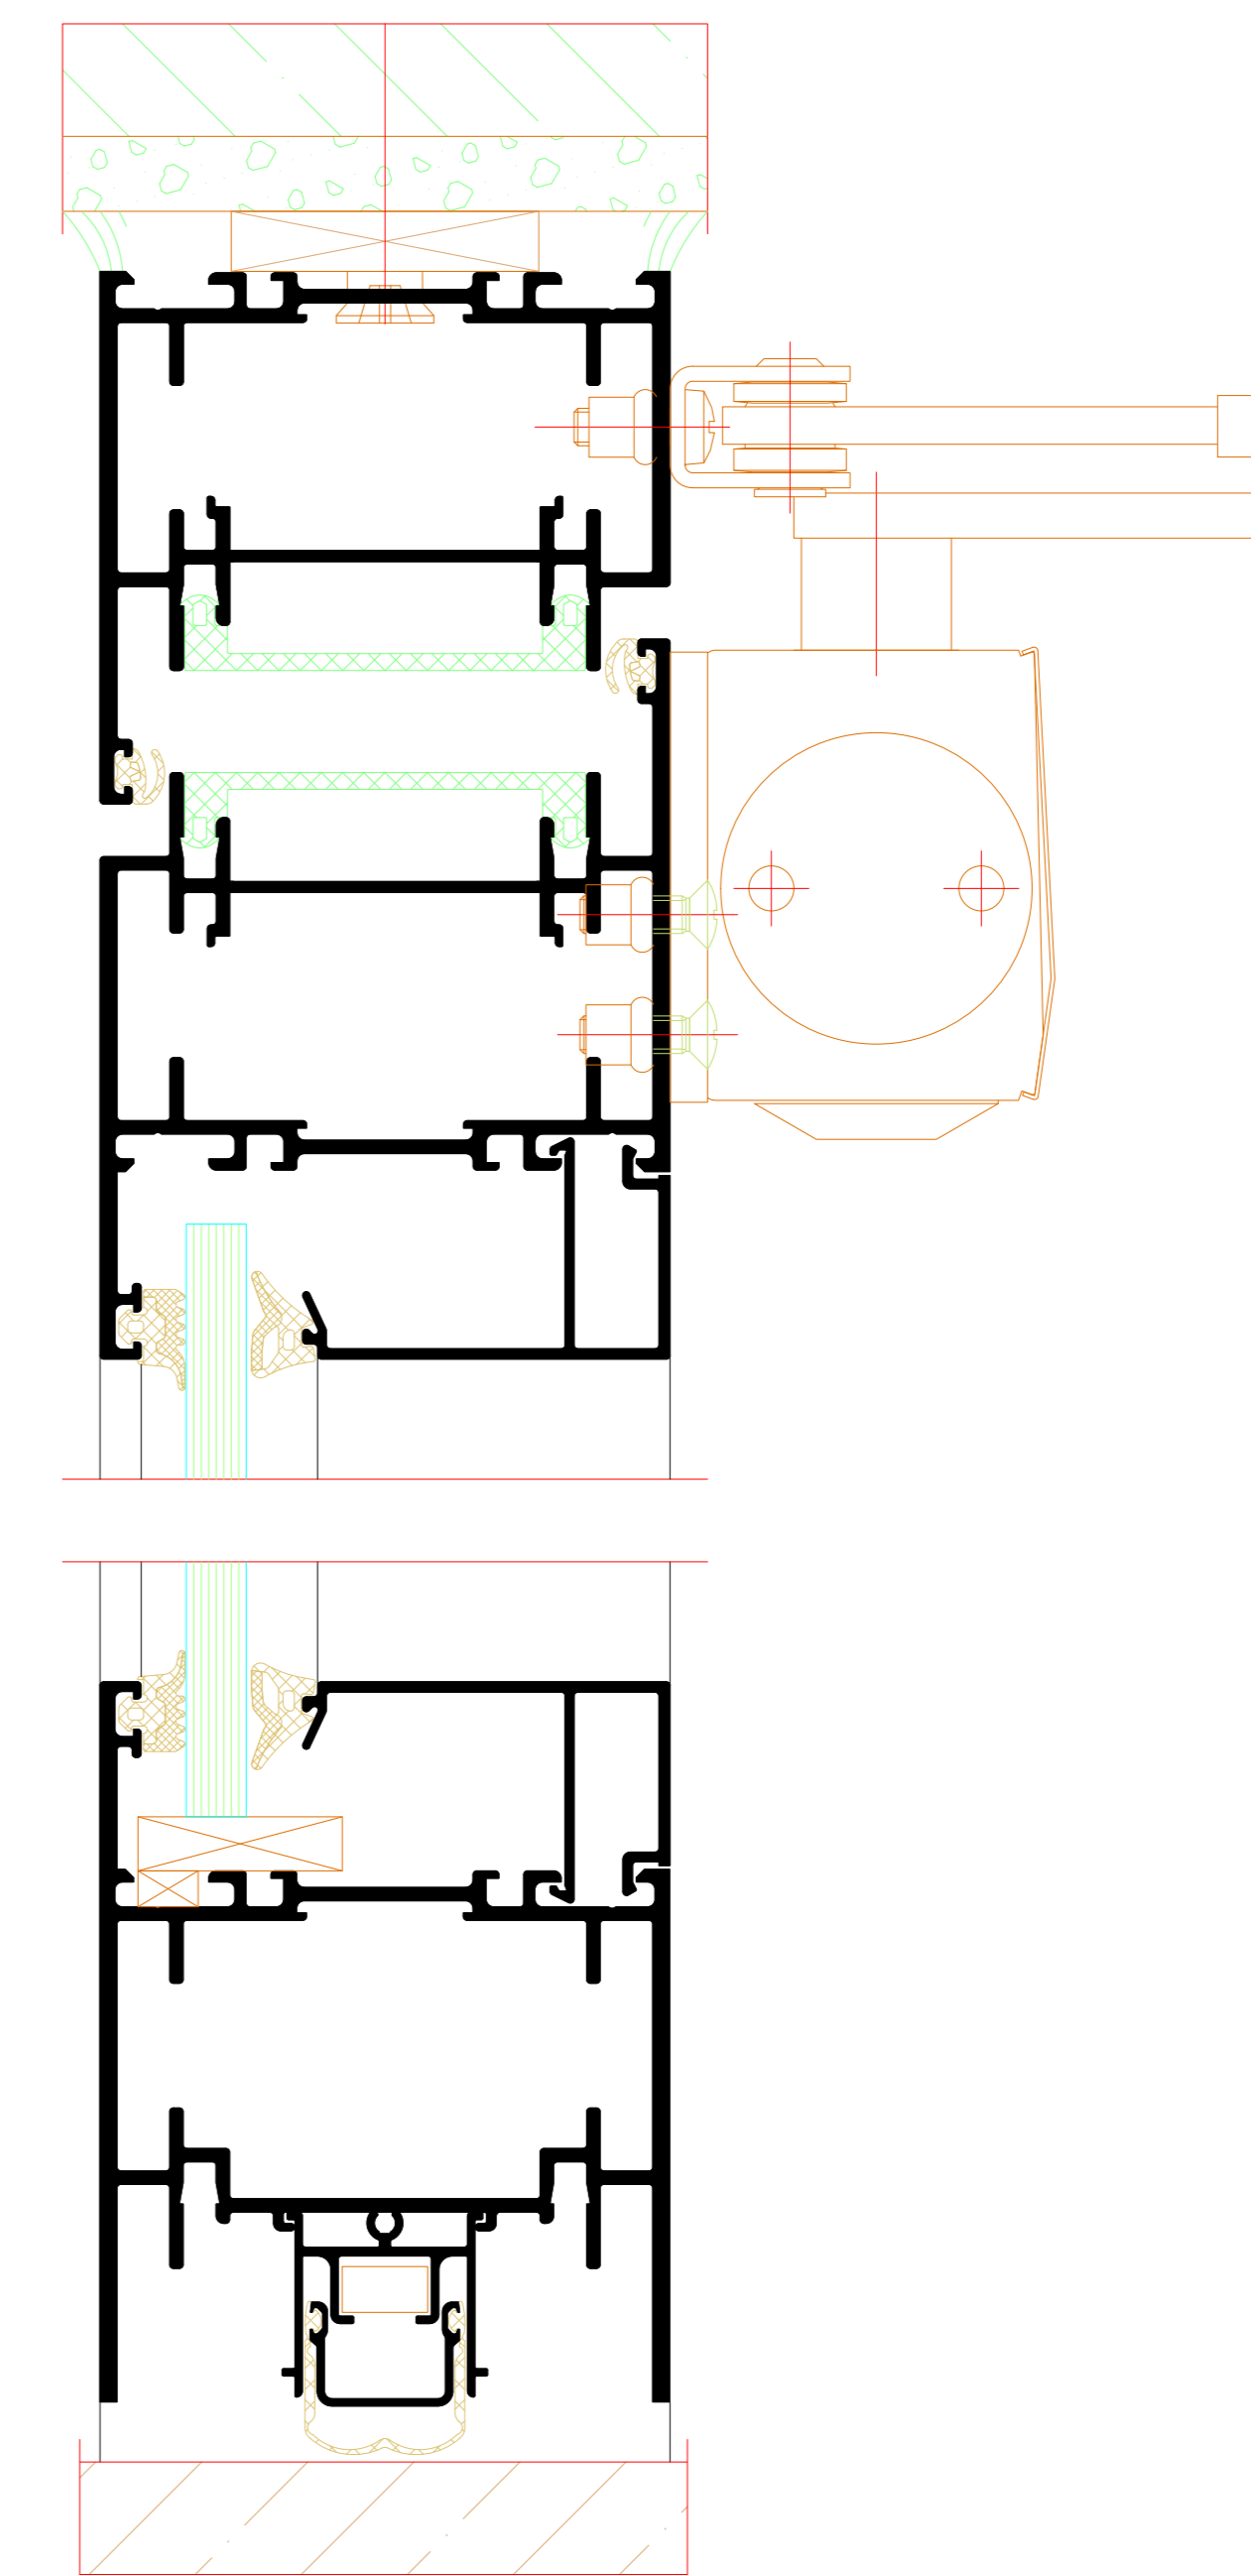

Türflügel mit Oberlicht  
Door leaf with toplight

